


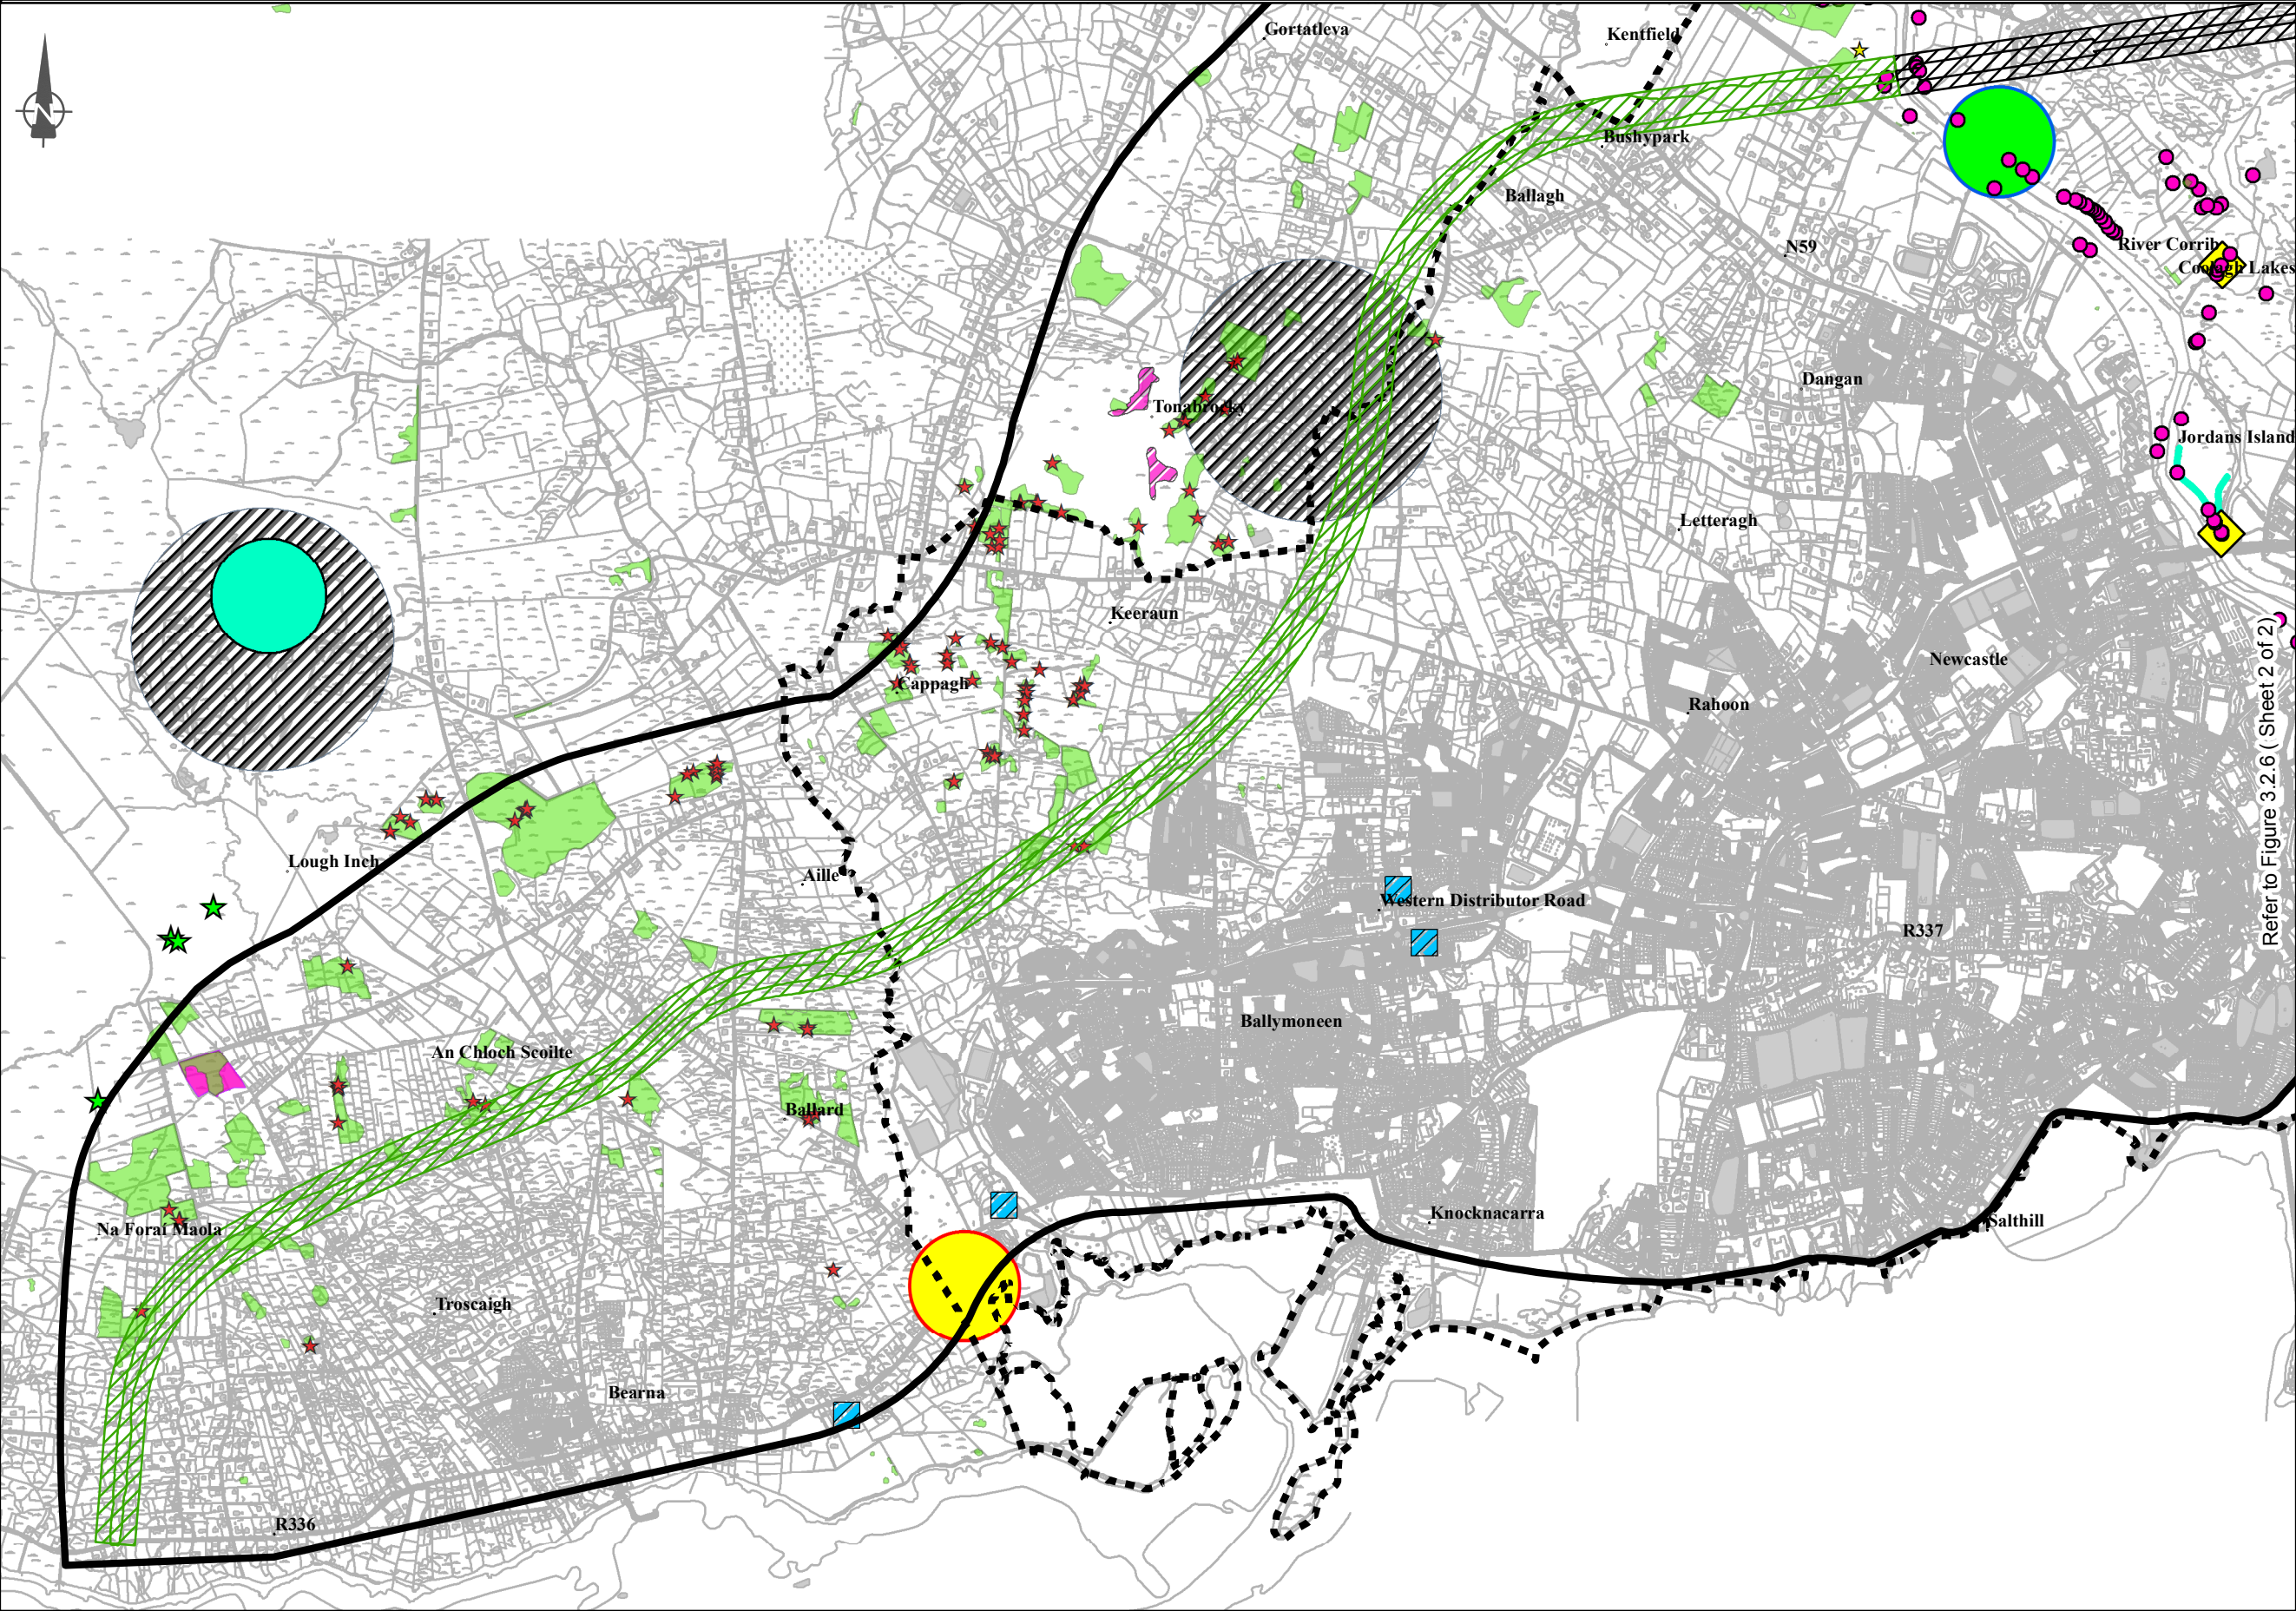

ROUTE SELECTION

- Legend**
- Scheme Study Area Boundary
 - City Boundary
 - Green 2 - Blue 2 Switch
 - Blue 2 Route Option
 - Green 2 Route Option
 - Red Grouse Records
 - Marsh Fritillary - Ad Hoc Records
 - Eriophorum Gracile Records
 - Allium Schoenoprasum Records
 - Marsh Fritillary - Larval Web Locations (2014 Surveys)
 - Marsh Fritillary - Suitable Habitat
 - Marsh Fritillary - Larval Web Locations (2013 Surveys)
 - Otter Signs
 - Otter Breeding and Resting Sites (Holts/Couches)
 - Otter Trail
 - Barn Owl Nest/Roost Sites
 - Sparrowhawk Nest/Roost Sites
 - Peregrine Nest/ Roost Sites
 - Kestrel Nest Roost/Sites

Note:
The locations of plant species protected under the Flora (Protection) Order, 1999 are considered to be sensitive data and the symbols used to indicate their locations are intentionally large so as not to

Peregrine falcon nest sites are considered to be sensitive data. So as to not disclose their exact locations, the mapped nest/roost sites are shown as circular polygon with a 500m diameter. These circles have been randomly offset such that the nest/ roost site is not located in the centre of the polygon.

© Ordnance Survey Ireland. All rights reserved. Licence number 2010/15CCMA/Galway County Council. Unauthorised reproduction infringes Ordnance Survey Ireland and Government of Ireland copyright.
© Suirbhéireacht Ordánais Éireann. Gach ceart ar chosaint. Uimhir chreadúnaís 2010/15CCMA/Comhairle Contae na Gaillimhe. Sáraitonn aistriú gearrthéacs neamhúdaraithe cóipcheart Suirbhéireacht Ordánais Éireann agus Rialtas na hÉireann.

Disclaimer Note:
The constraints and options shown are draft only and subject to change. More detailed assessments, on-going studies and the information received from the public may result in changes to these constraints and options.
Nóta Séanta:
Tá na srianta agus na roghanna atá léirithe ina bhfoirm dréacht, d'fhéadfaí athraithe teacht orthu. Is mar thoradh ar mheasúnaithe níos mionchruinne, ar staidéar leanúnach agus ar eolas ón bpobal go ndéanfar athruithe ar na srianta agus na roghanna seo.

Clients

Key Plan

Consultant

ARUP

Corporate House
City East Business Park
Ballybrit, Galway, Ireland

Tel +353 (0)91 460675
www.N6GalwayCity.ie
www.arup.ie

Job Title

N6 Galway City Transport Project

Scale: **1:25,000**

Date: **August 2015**

Drawing Title

Green 2 - Blue 2 Switch Option with Protected Flora and Fauna Species

Sheet 1 of 2

Drawing Status

Route Selection

Job No	Drawing No	Issue
233985-00	Figure 3.2.5	11