


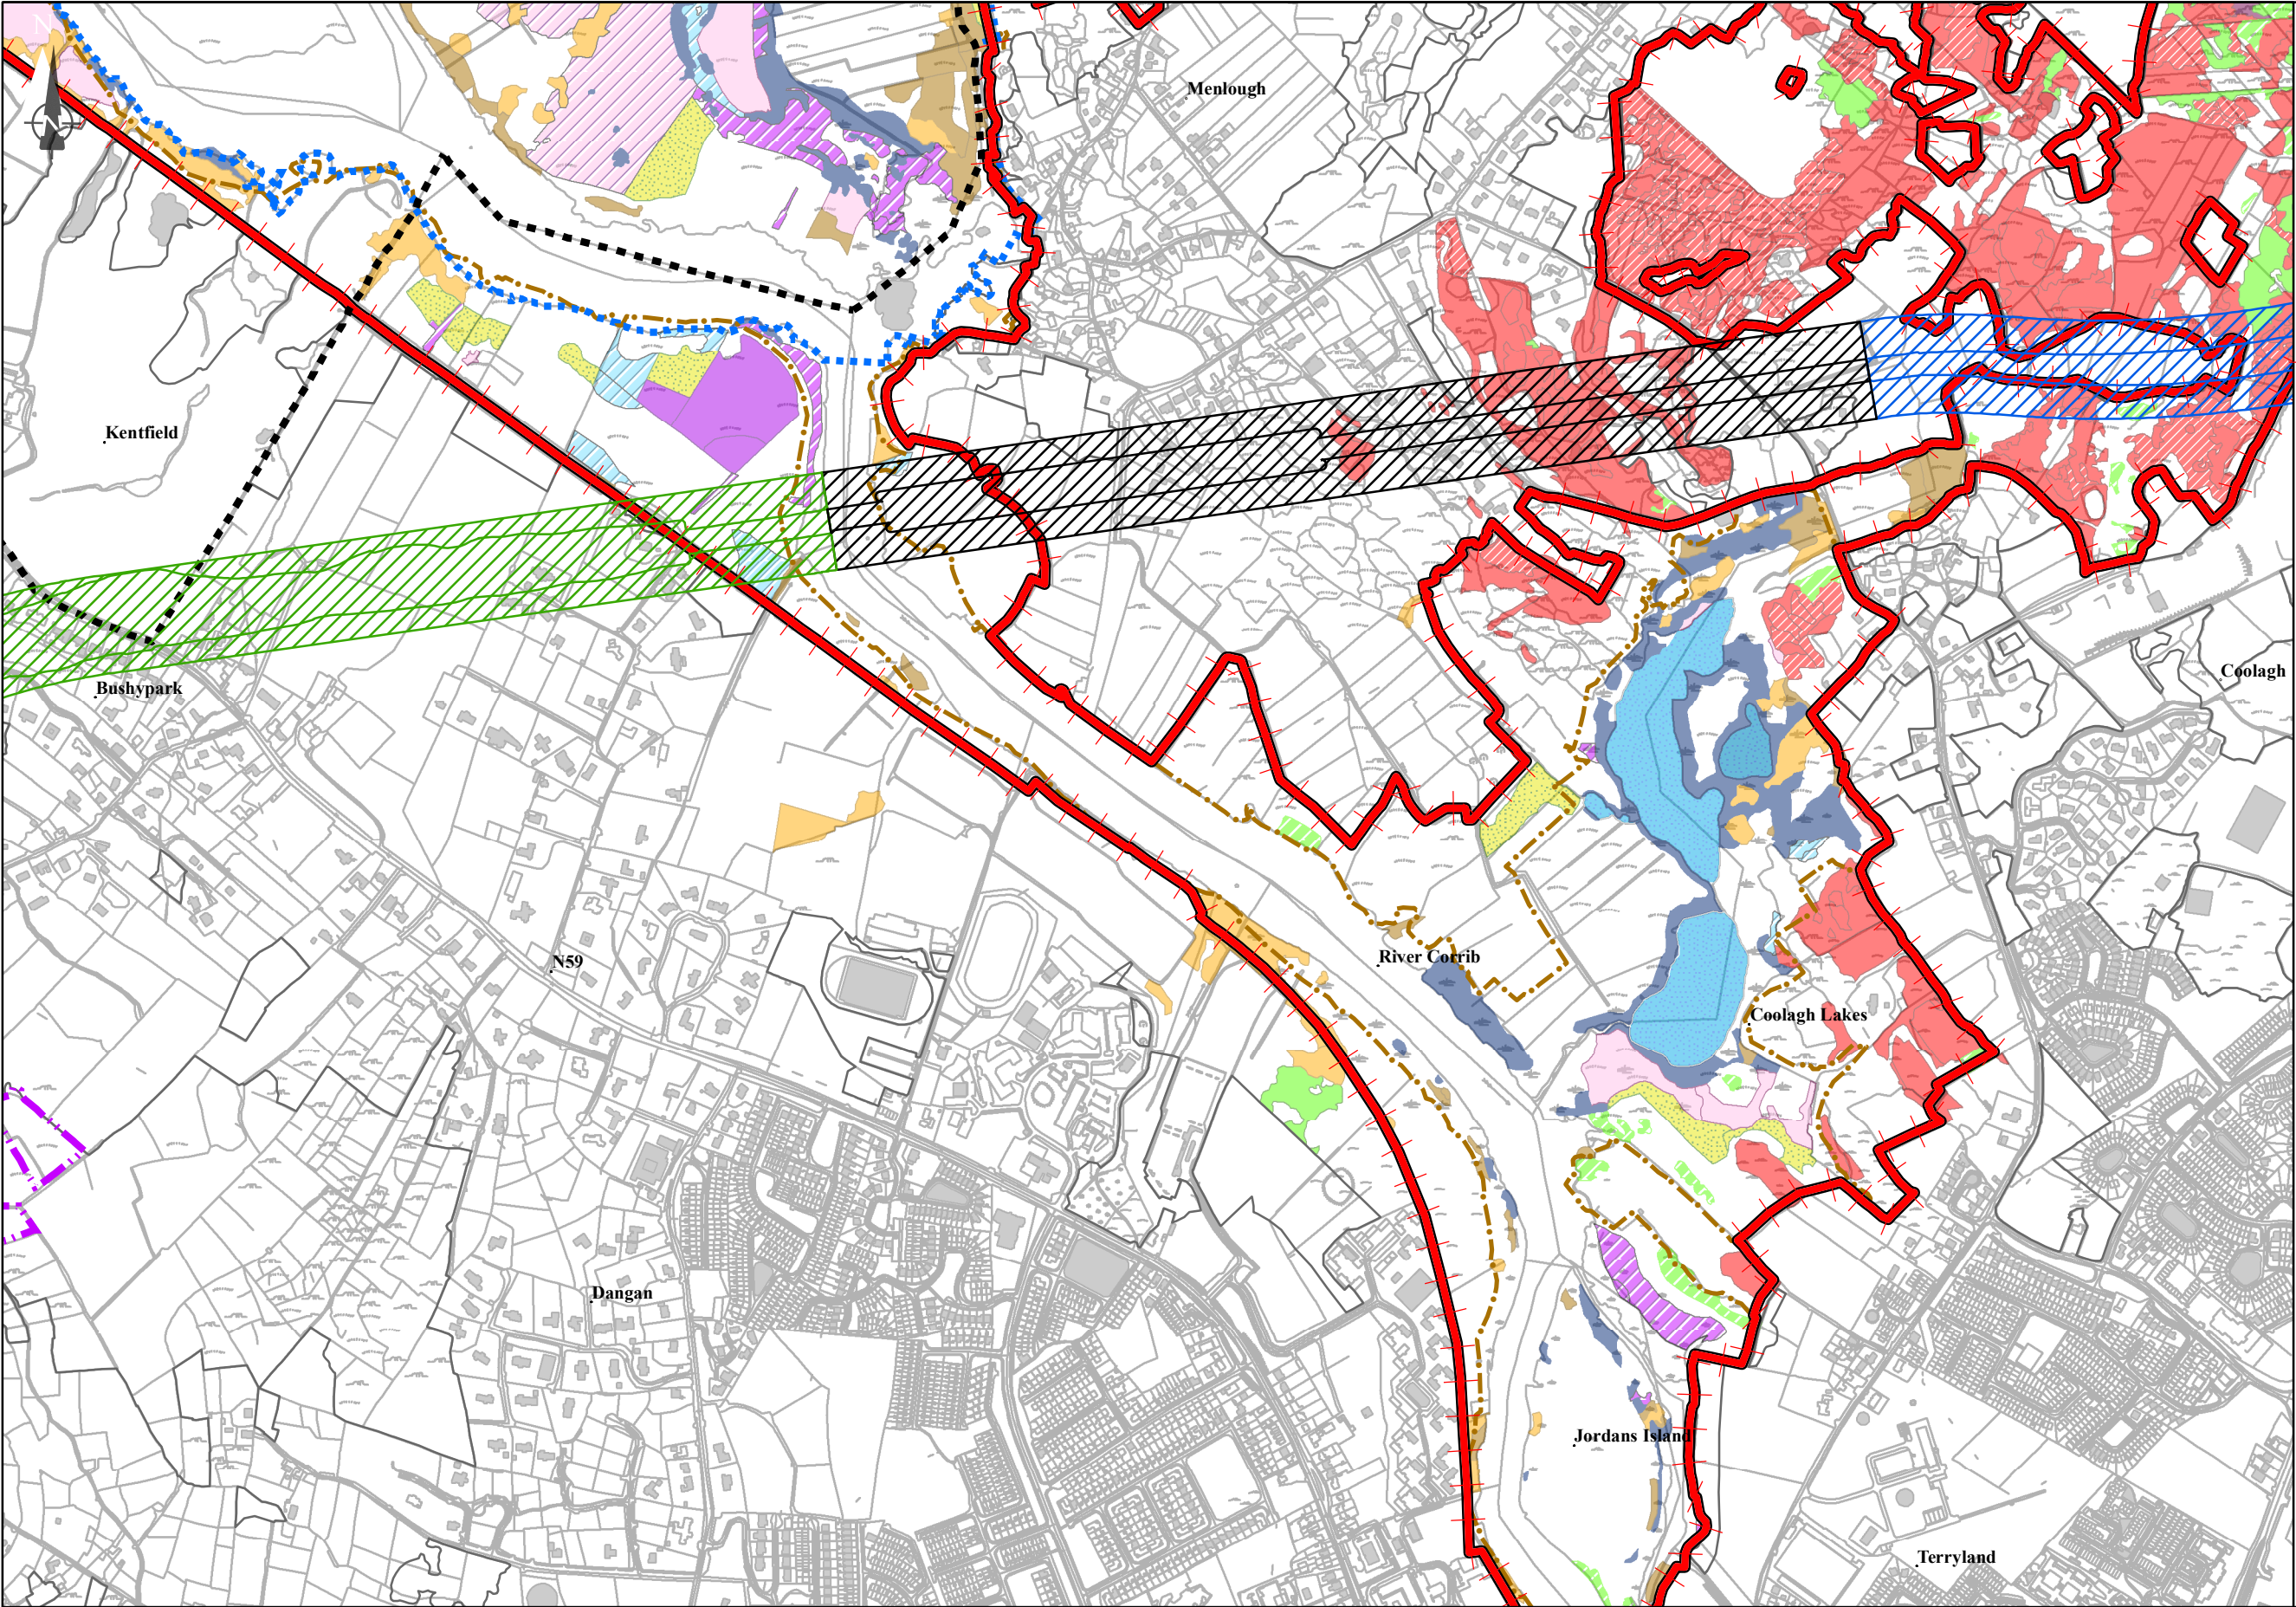

ROUTE SELECTION

Legend

Scheme Study Area Boundary

CityBoundary

Green 2 - Blue 2 Switch

Blue 2 Route Option

Green 2 Route Option

cSAC (candidate Special Area of Conservation)

SPA (Special Protection Area)

NHA (Natural Heritage Area)

pNHA (proposed Natural Heritage Area)

Ecological Sites Boundaries

Ecological Habitats

Annex Code *8240 mosaic

Annex Code 3140

Annex Code 4010

Annex Code 4060

Annex Code *6210

Annex Code 6210

Annex Code 6410

Annex Code 6430

Annex Code *7130

Annex Code 7130

Annex Code 7140

Annex Code *7210

Annex Code 7230

Annex Code *8240

Annex Code *91E0

© Ordnance Survey Ireland. All rights reserved. Licence number 2010/15CCMA/Galway County Council. Unauthorised reproduction infringes Ordnance Survey Ireland and Government of Ireland copyright.

© Surbhíreacht Ordánais Éireann. Gach ceart ar chosaint. Úimhir cheadúnais 2010/15CCMA/Comhairle Contae na Gaillimhe. Sáralonn atáirgeadh neamhúdairthe cóipcheart Shuirbhíreacht Ordánais Éireann agus Rialtas na hÉireann.

Disclaimer Note:
 The constraints and options shown are draft only and subject to change. More detailed assessments, on-going studies and the information received from the public may result in changes to these constraints and options.
 Nóta Séanta:
 Tá na srianta agus na roghanna atá léirithe ina bhfoirm dréacht, d'fhéadfaí athraithe teacht orthu. Is mar thoradh ar mheasúnaithe níos mionchruinne, ar staidéar leanúnach agus ar eolas ón bpobal go ndéanfar athruithe ar na srianta agus na roghanna seo.

Clients

Consultant

ARUP

Corporate House
City East Business Park
Ballybrit, Galway, Ireland

Tel +353 (0)91 460675
www.N6GalwayCity.ie
www.arup.ie

Job Title

N6 Galway City Transport Project

Scale: 1:10,000

Date: August 2015

Issue	Date	By	Chkd	Appd
I1	28/08/2015	DM	MH	EMC

Drawing Title

Green 2 - Blue 2 Switch Option with Annex 1 Habitats at Lough Corrib cSAC Crossings

Drawing Status

Route Selection

Job No 233985-00

Drawing No Figure 3.2.7

Issue 11