


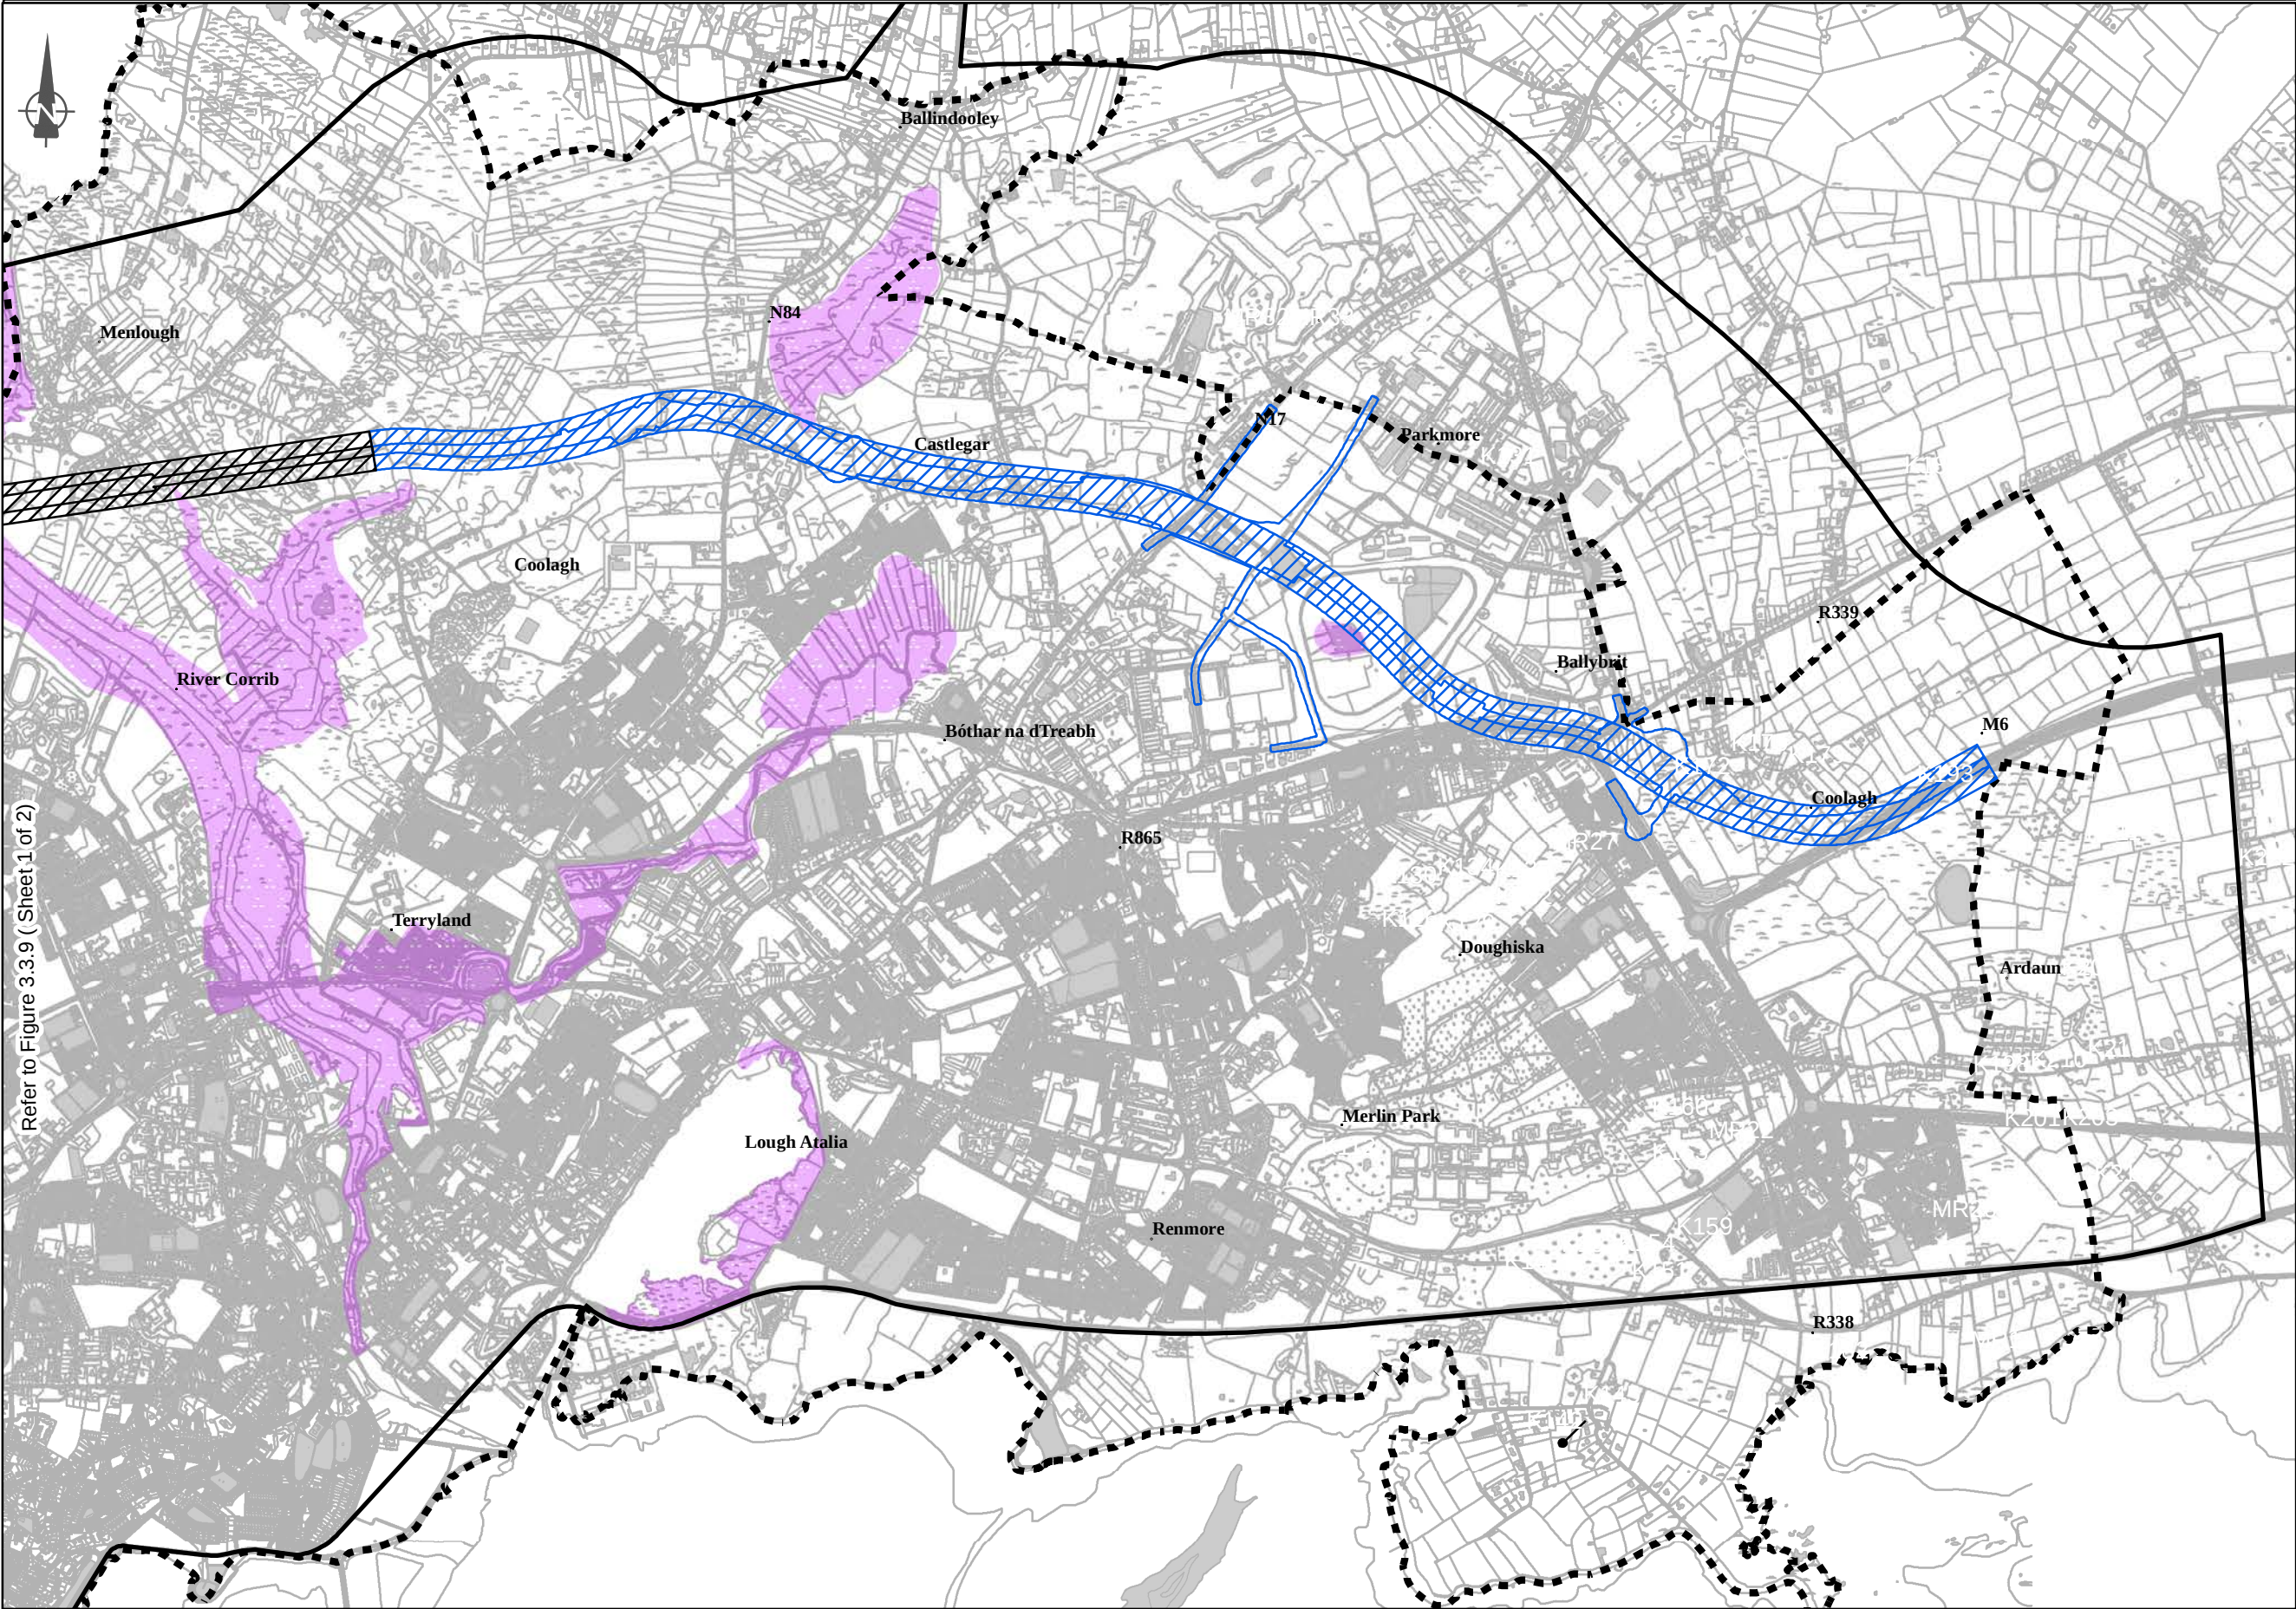

Refer to Figure 3.3.9 ( Sheet 1 of 2)

ROUTE SELECTION

- Legend
- Scheme Study Area Boundary
  - City Boundary
  - Green 2 - Blue 2 Switch
  - Blue 2 Route Option
  - Green 2 Route Option
  - Soft Compressible Ground

© Ordnance Survey Ireland. All rights reserved. Licence number 2010/15CCMA/Galway County Council. Unauthorised reproduction infringes Ordnance Survey Ireland and Government of Ireland copyright.

© Suirbhéireacht Ordánais Éireann. Gach ceart ar chosaint. Uimhir cheadúnais 2010/15CCMA/Comhairle Contae na Gaillimhe. Sáraíonn atáirgeadh neamhúdaraithe cóipcheart Shuirbhéireacht Ordánais Éireann agus Rialtas na hÉireann.

Disclaimer Note:  
The constraints and options shown are draft only and subject to change. More detailed assessments, on-going studies and the information received from the public may result in changes to these constraints and options.  
Nóta Séanta:  
Tá na srianta agus na roghanna atá léirithe ina bhfoirm dréacht, d'fhéadfaí athraithe teacht orthu. Is mar thoradh ar mheasúnaithe níos mionchruinne, ar staidéar leanúnach agus ar eolas ón bpobal go ndéanfar athruithe ar na srianta agus na roghanna seo.

Clients

Key Plan

Consultant

**ARUP**

Corporate House  
City East Business Park  
Ballybrit, Galway, Ireland

Tel +353 (0)91 460675  
www.N6GalwayCity.ie  
www.arup.ie

Job Title

**N6 Galway City Transport Project**

Scale: **1:25,000**

Date: **August 2015**

|       |            |    |      |      |
|-------|------------|----|------|------|
| I1    | 28/08/2015 | DM | MH   | EM   |
| Issue | Date       | By | Chkd | Appd |

Drawing Title

**Green 2 - Blue 2 Switch Option with Soft Compressible Ground**

Sheet 2 of 2

Drawing Status

**Route Selection**

|                  |                      |           |
|------------------|----------------------|-----------|
| Job No           | Drawing No           | Issue     |
| <b>233985-00</b> | <b>Figure 3.3.10</b> | <b>I1</b> |