


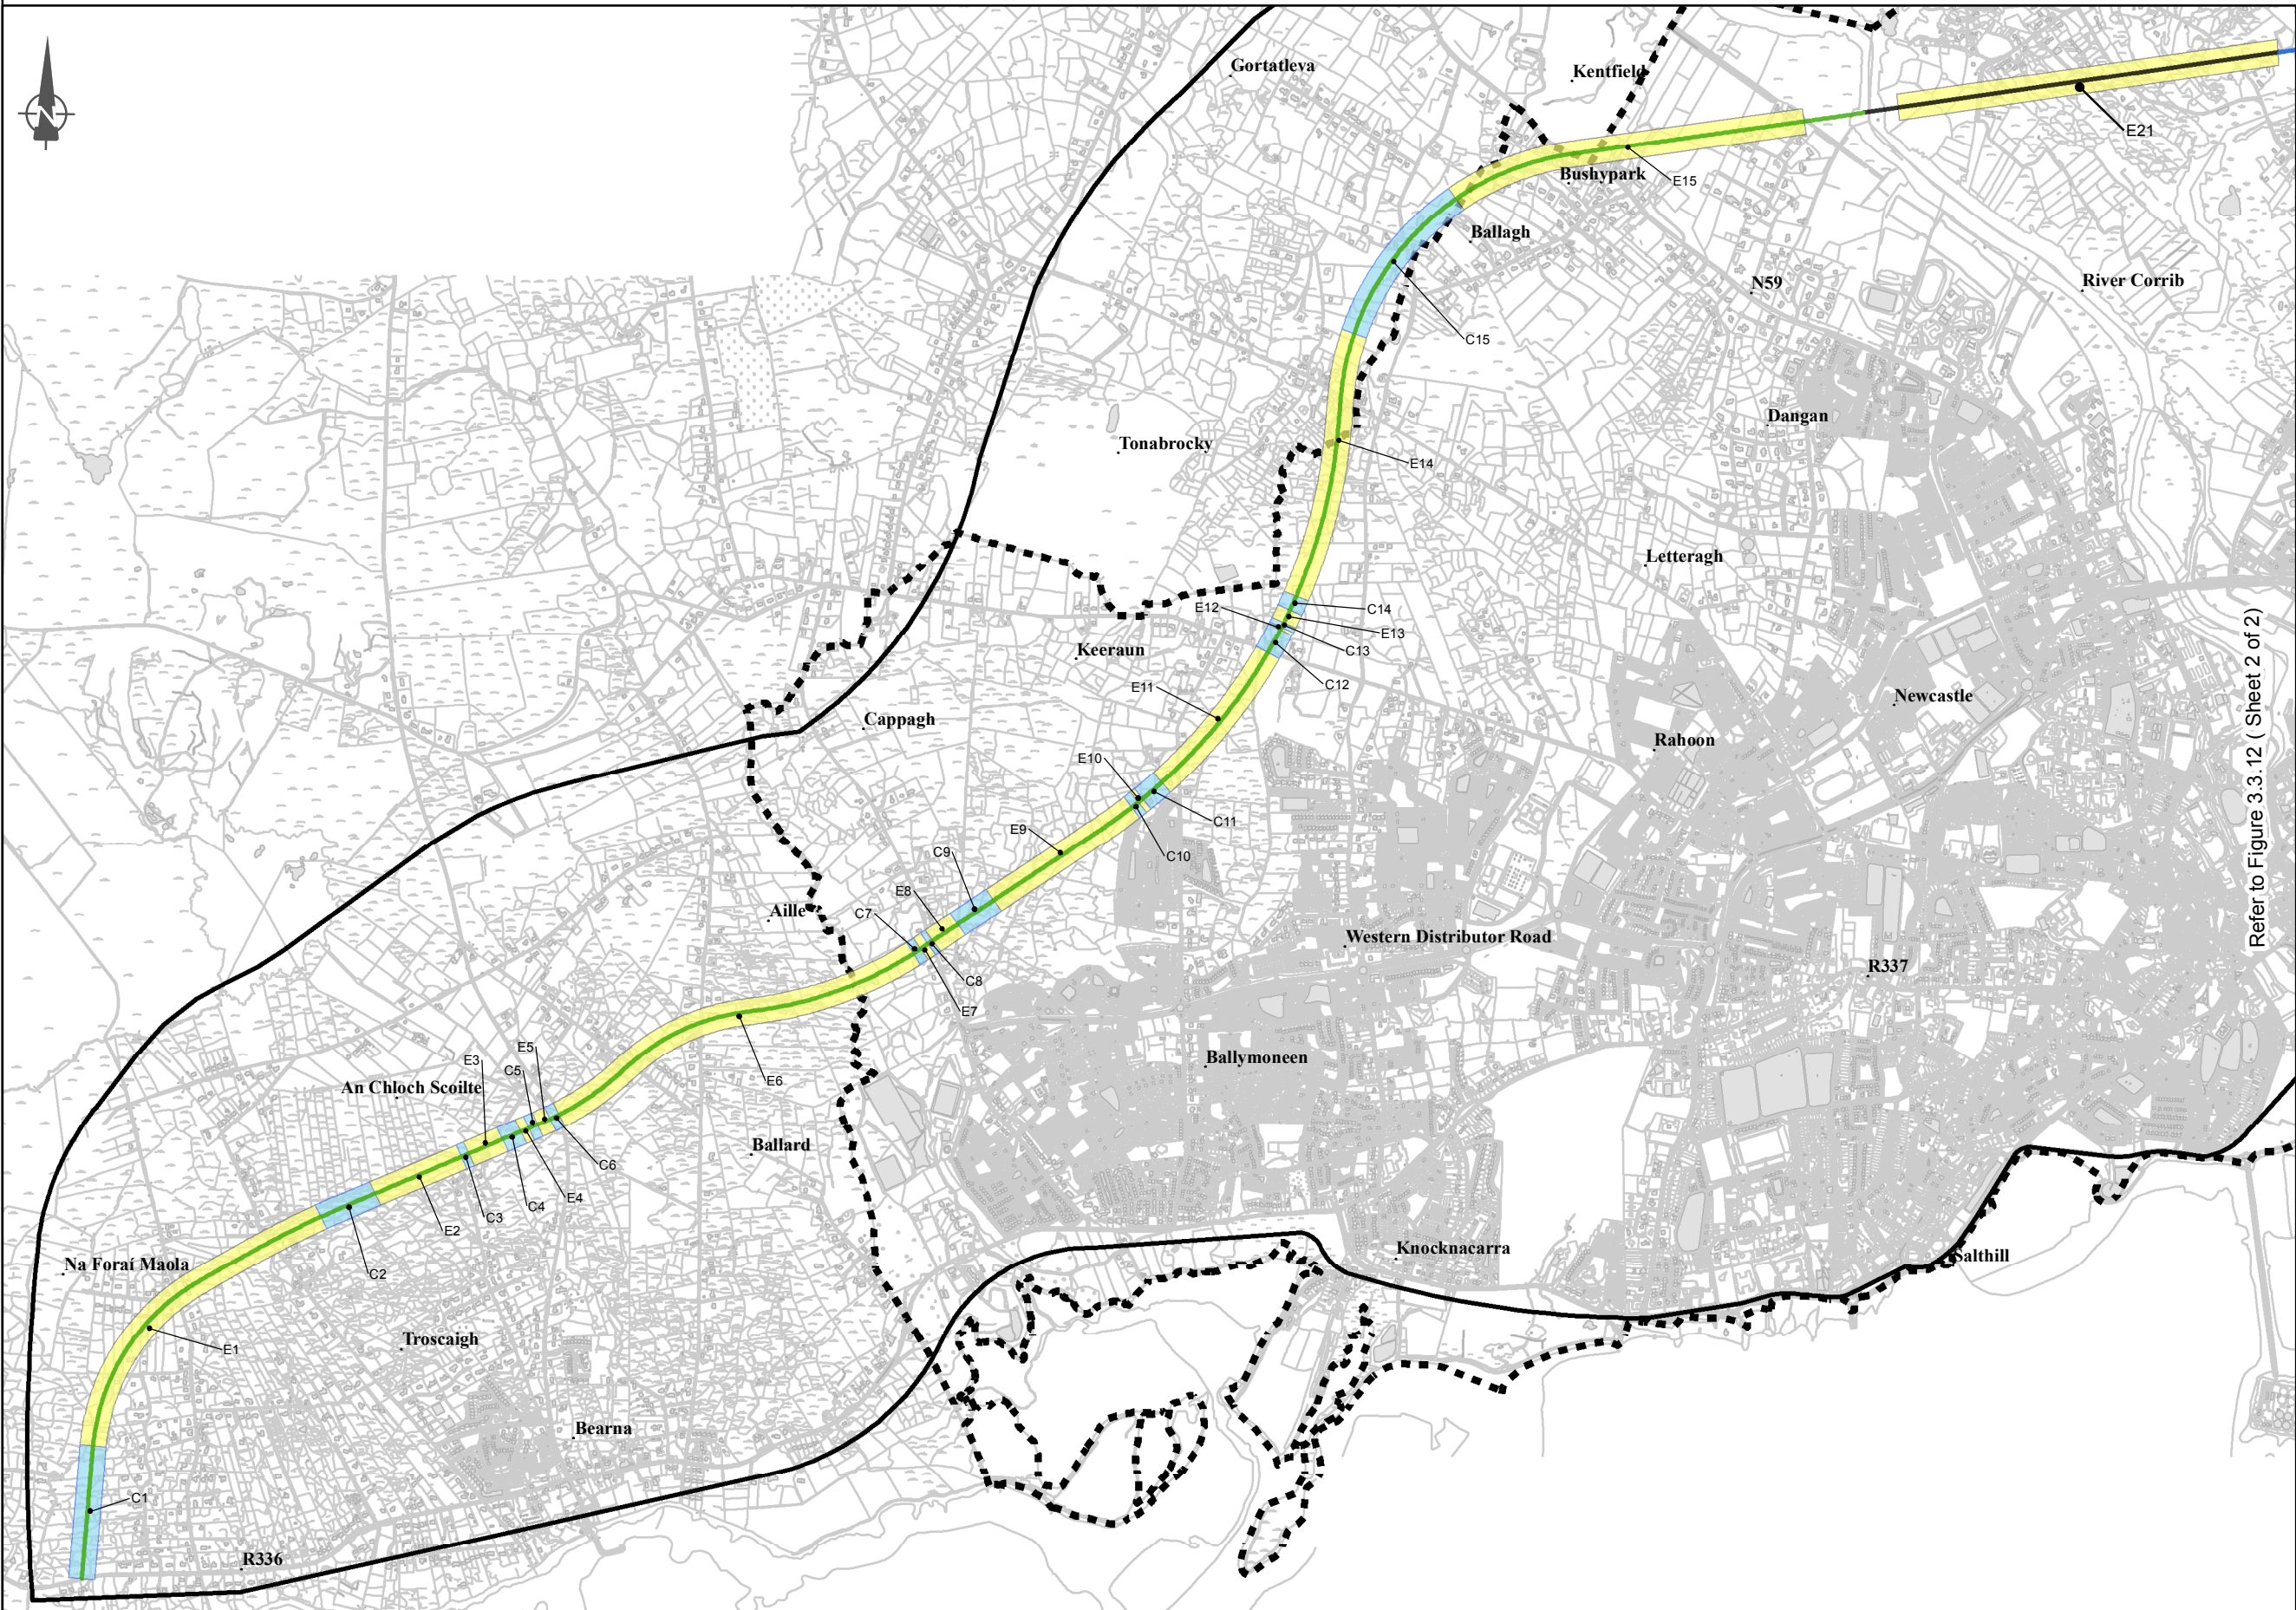

ROUTE SELECTION

Legend

Scheme Study Area Boundary

CityBoundary

Blue 2 Route Option

Green 2 Route Option

Green 2 - Blue 2 Switch

Cut Sections

Embankment Sections

Refer to Figure 3.3.12 ( Sheet 2 of 2)

© Ordnance Survey Ireland. All rights reserved. Licence number 2010/15CCMA/Galway County Council. Unauthorised reproduction infringes Ordnance Survey Ireland and Government of Ireland copyright.

© Suirbhéireacht Ordánais Éireann. Gach ceart ar chosaint. Uimhir chadúnais 2010/15CCMA/Comhairle Contae na Gaillimhe. Sáraíonn atáirgeadh neamhúdarthaí cóipcheart Shuirbhéireacht Ordánais Éireann agus Rialtas na hÉireann.

Disclaimer Note:  
The constraints and options shown are draft only and subject to change. More detailed assessments, on-going studies and the information received from the public may result in changes to these constraints and options.  
Nóta Séanta:  
Tá na srianta agus na roghanna atá léirithe ina bhfoirm dréacht, d'fhéadfaí athraithe teacht orthu. Is mar thoradh ar mheasúnaithe níos mionchruinne, ar staidéar leanúnach agus ar eolas ón bpobal go ndéanfar athruithe ar na srianta agus na roghanna seo.

Clients

Key Plan

Sheet 1

Sheet 2

Consultant

ARUP

Corporate House  
City East Business Park  
Ballybrit, Galway, Ireland

Tel +353 (0)91 460675  
www.N6GalwayCity.ie  
www.arup.ie

Job Title

N6 Galway City Transport Project

Scale: 1:25,000

Date: August 2015

|       |            |    |      |      |
|-------|------------|----|------|------|
| I1    | 28/08/2015 | DM | MH   | EM   |
| Issue | Date       | By | Chkd | Appd |

Drawing Title

Green 2 - Blue 2 Switch Option with Principal Cuttings & Embankments

Sheet 1 of 2

Drawing Status

Route Selection

Job No 233985-00

Drawing No Figure 3.3.11

Issue I1