


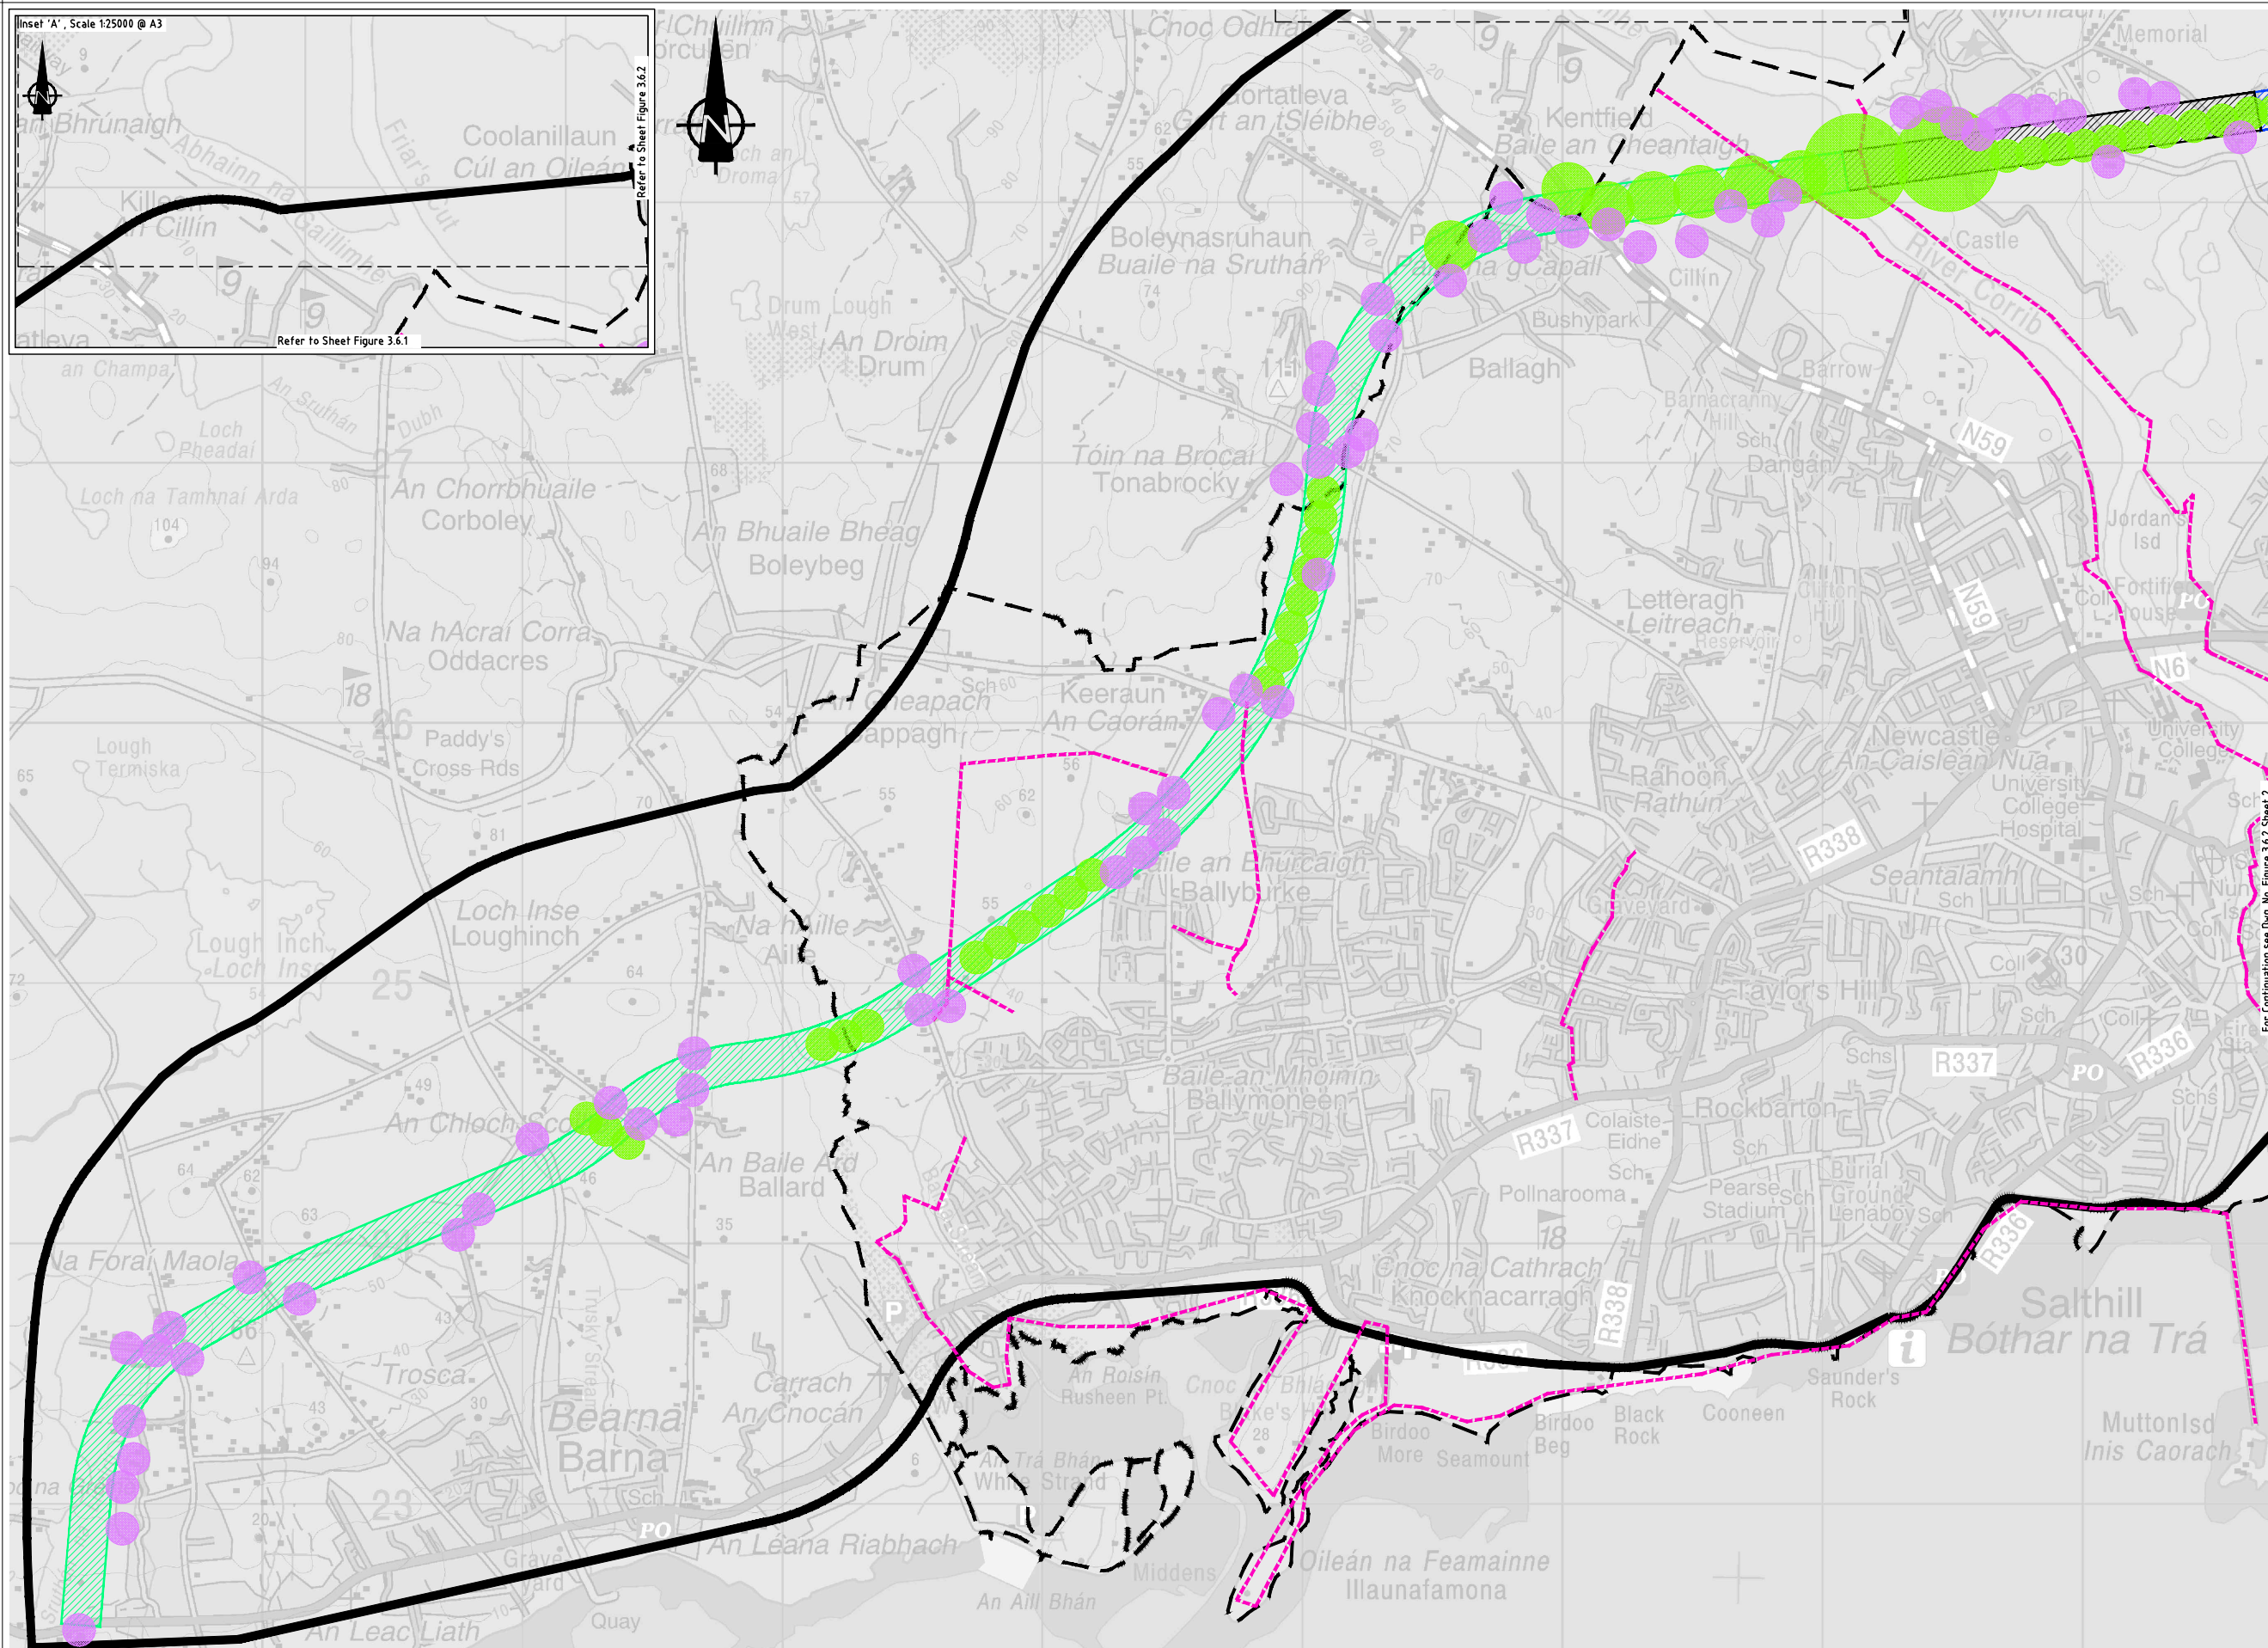

Includes Ordnance Survey Ireland data reproduced under OSI Licence number 2010/15CCMA/Galway County Council. Unauthorised reproduction infringes Ordnance Survey Ireland and Government of Ireland copyright. © Ordnance Survey Ireland, 2010.

San áireamh tá sonraíocht Shuirbhíreacht Ordanáis Éireann arna atáirgeadh faoi Cheadúnas OSI Uimh. 2010/15CCMA/Comhairle Contae na Gaillimhe. Sáraíonn atáirgeadh neamhúdaraithe cóipeacht Shuirbhíreacht Ordanáis Éireann agus Rialtas na hÉireann.

© Shuirbhíreacht Ordanáis Éireann, 2010.

Disclaimer Note:
The constraints and options shown are draft only and subject to change. More detailed assessments, on-going studies and the information received from the public may result in changes to these constraints and options.

Nóta Séanta:
Tá na srianta agus na raghanna atá léirithe ina bhfoirm dréacht, d'fhéadfaí athraithe teacht orthu. Is mar thoradh ar mheasúnaithe níos mionchruinne, ar staidéir leanúnach agus ar eolas ón bpobal go ndéanfar athruithe ar na srianta agus na raghanna seo.



An Roinn Iompair
Turasóireachta agus Spóirt
Department Transport, Tourism and Sport




Galway City Transport Project



Bonneger Impact Emission
Transfer Information Only

Key Plan

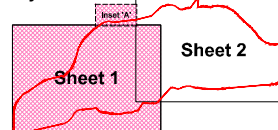

Consultant:

ARUP

Corporate House
City East Business Park
Ballybrit, Galway, Ireland

Tel +353 (0)91 460675
www.N6GalwayCity.ie
www.arup.ie

Job Title

N6 Galway City Transport Project

Scale 1:25 000 @ A3

Date: August 2015

Drawing Title

Green 2-Blue 2 Option with Landscape
and Visual Constraints
Sheet 01 of 02

Drawing Status

Route Selection

I1	28/008/2015	DM	MH	EMC
Issue	Date	By	Chkd	Apprd

2339

© Arup