


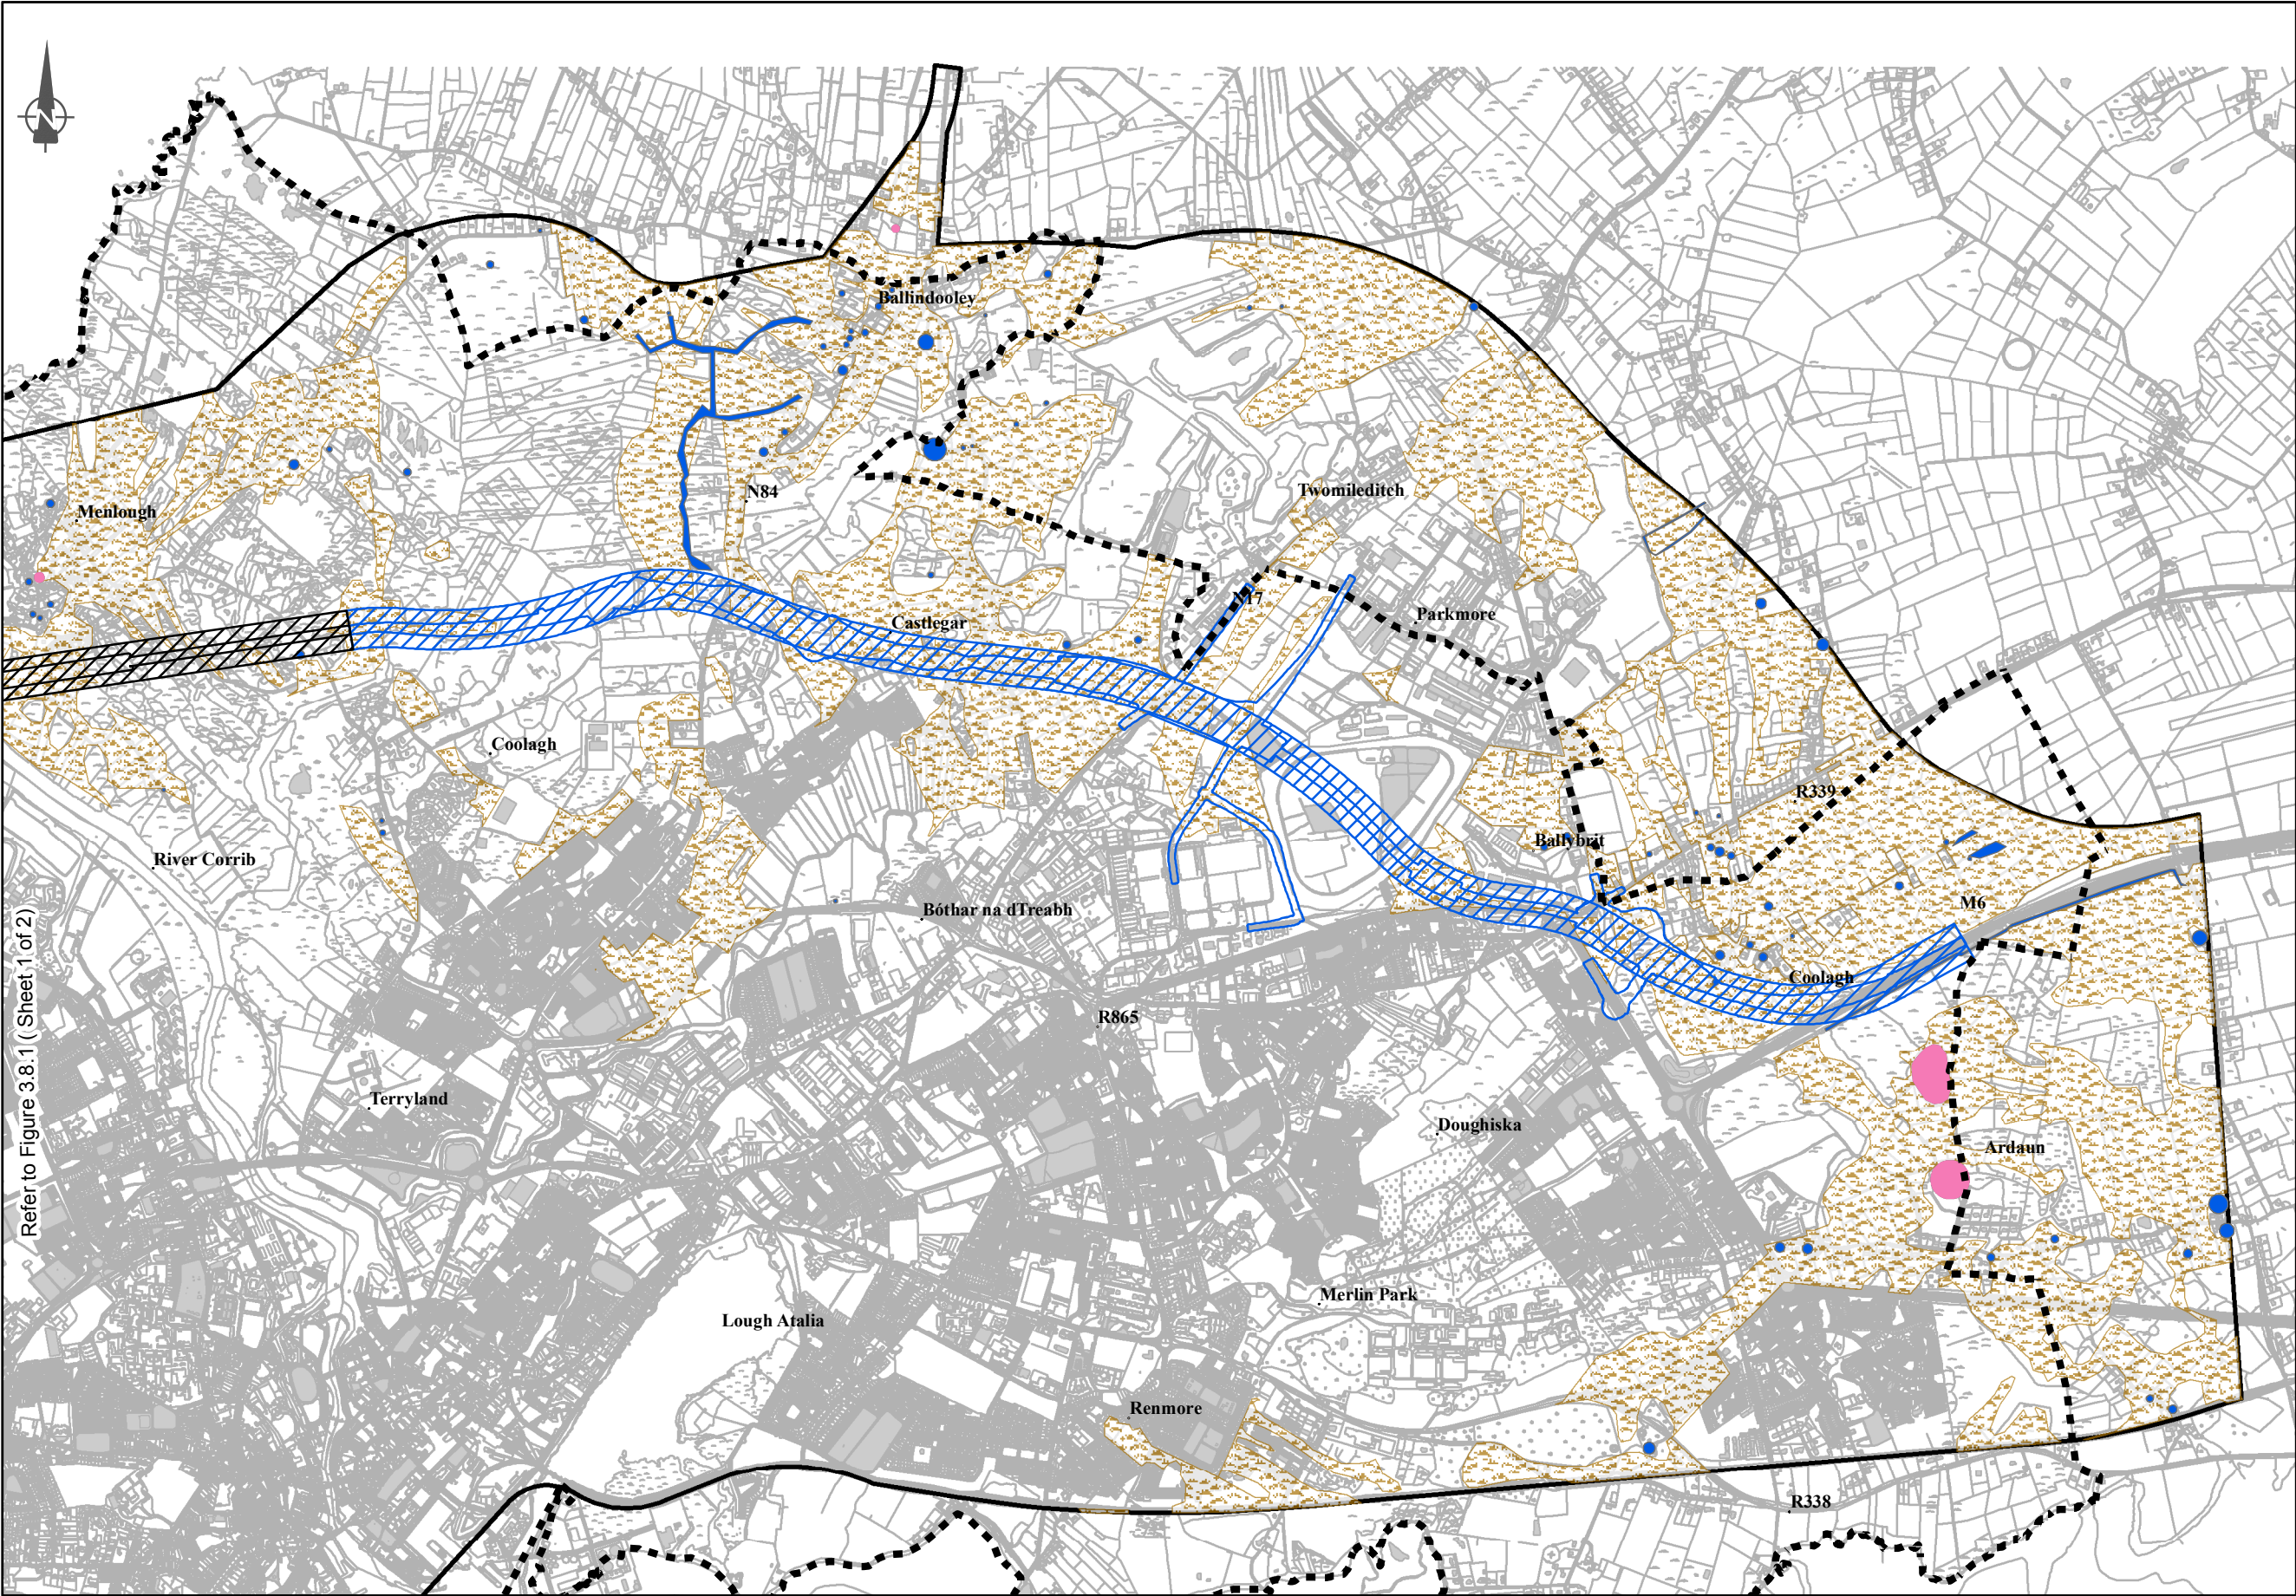

ROUTE SELECTION

- Legend
- Scheme Study Area Boundary
 - CityBoundary
 - Green 2- Blue 2 Switch
 - Blue 2 Route Option
 - Green 2 Route Option
 - Equine Facilities
 - Agricultural Structures
 - Good Quality Land

Refer to Figure 3.8.1 (Sheet 1 of 2)


© Ordnance Survey Ireland. All rights reserved. Licence number 2010/15CCMA/Galway County Council. Unauthorised reproduction infringes Ordnance Survey Ireland and Government of Ireland copyright.

© Suirbhéireacht Ordánais Éireann. Gach ceart ar chosaint. Uimhir chéadúnais 2010/15CCMA/Comhairle Contae na Gaillimhe. Sáraíonn atáirgeadh neamhúdaraithe cóipeacht Suirbhéireacht Ordánais Éireann agus Rialtas na hÉireann.

Disclaimer Note:
The constraints and options shown are draft only and subject to change. More detailed assessments, on-going studies and the information received from the public may result in changes to these constraints and options.
Nóta Séanta:
Tá na srianta agus na roghanna atá léirithe ina bhfoirm dréacht, d'fhéadfaí athraithe teacht orthu. Is mar thoradh ar mheasúnaithe níos mionchruinne, ar staidéar leanúnach agus ar eolas ón bpobal go ndéanfar athruithe ar na srianta agus na roghanna seo.

Clients

Consultant

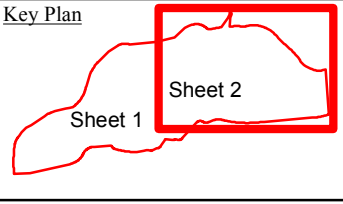

Consultant

Corporate House
City East Business Park
Ballybrit, Galway, Ireland

Tel +353 (0)91 460675
www.N6GalwayCity.ie
www.arup.ie

Job Title

N6 Galway City Transport Project

Scale: **1:25,000**

Date: **August 2015**

Route Selection				
Job No	Drawing No	Issue		
233985-00	Figure 3.8.2	11		

Drawing Title

Green 2 - Blue 2 Switch Option with Material Assets - Agricultural Constraints Sheet 2 of 2

Drawing Status

Route Selection