


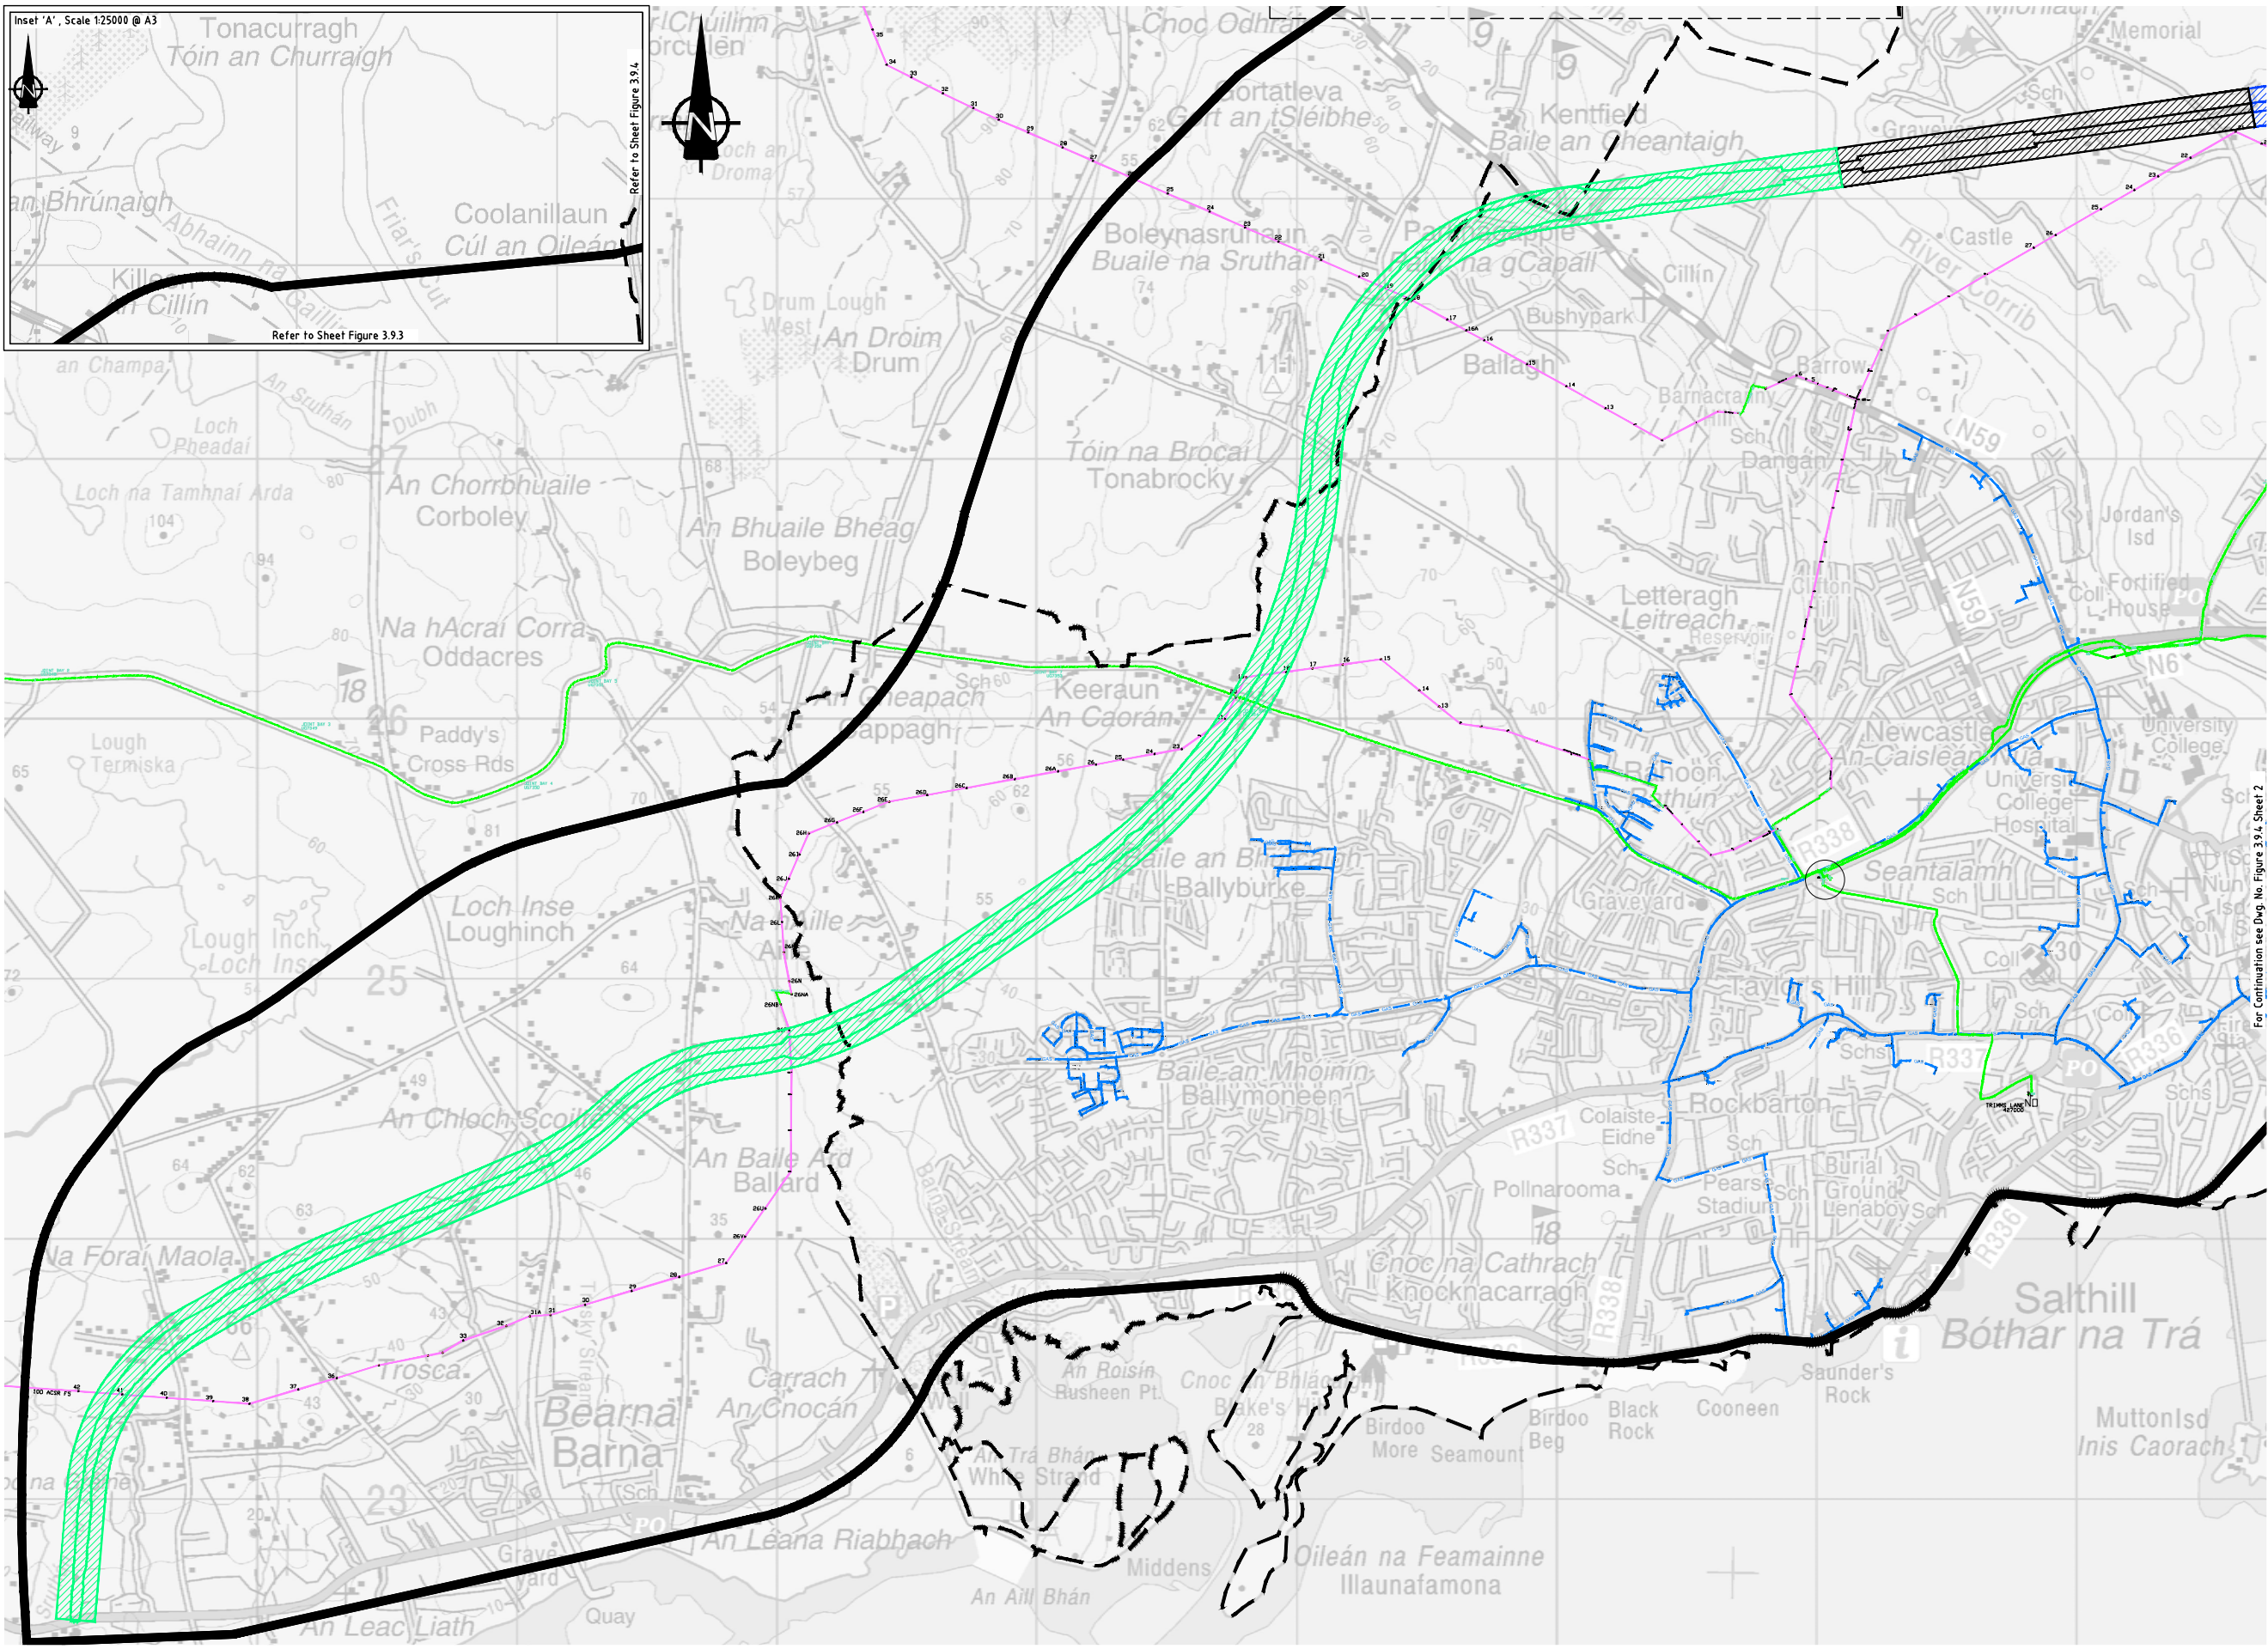

ROUTE SELECTION

Legend:

Scheme Study Area Boundary

City Boundary

Green 2-Blue 2 Switch

Blue 2 Route Option

Green 2 Route Option

GAS transition pipe

GAS distribution pipe

ESB overhead 110kV

ESB overhead 38kV

ESB underground 38kV

ASS Airticity Proposed Network


Includes Ordnance Survey Ireland data reproduced under OSI Licence number 2010/15CCMA/Galway County Council.Unauthorised reproduction infringes Ordnance Survey Ireland and Government of Ireland copyright. © Ordnance Survey Ireland, 2010.

San áireamh tá sonraíocht Shuirbhíreacht Ordánais Éireann arna atáirgeadh faoi Cheadúnas OSI Uimh. 2010/15CCMA/Comhairle Contae na Gaillimhe. Sáraíonn atáirgeadh neamhdaraithe cóipeacht Shuirbhíreacht Ordánais Éireann agus Rialtas na hÉireann. © Suirbhíreacht Ordánais Éireann, 2010.

Disclaimer Note:
The constraints and options shown are draft only and subject to change. More detailed assessments, on-going studies and the information received from the public may result in changes to these constraints and options.

Nóta Séanta:
Tá na srianta agus na roghanna atá léirithe ina bhfoirm dréacht, d'fhéadfaí athraithe teacht orthu. Is mar thoradh ar mheasúnaithe níos mionchruinne, ar staidéar leanúnach agus ar eolas ón bpobal go ndéanfar athruithe ar na srianta agus na roghanna seo.

Clients

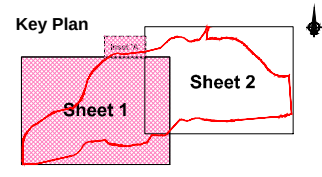

Consultant

ARUP

Corporate House
City East Business Park
Ballybrit, Galway, Ireland.

Tel +353 (0)91 460675
www.N6GalwayCity.ie
www.arup.ie

Job Title

N6 Galway City Transport Project

Scale

1:25,000 @ A3

Date:

August 2015

Drawing Title

Green 2-Blue 2 Switch Option with Bord Gáis, HV ESB, SSE Constraints Sheet 01 of 02

Drawing Status

Route Selection

Job No	Drawing No	Issue
233985-00	Figure 3.9.3	11