



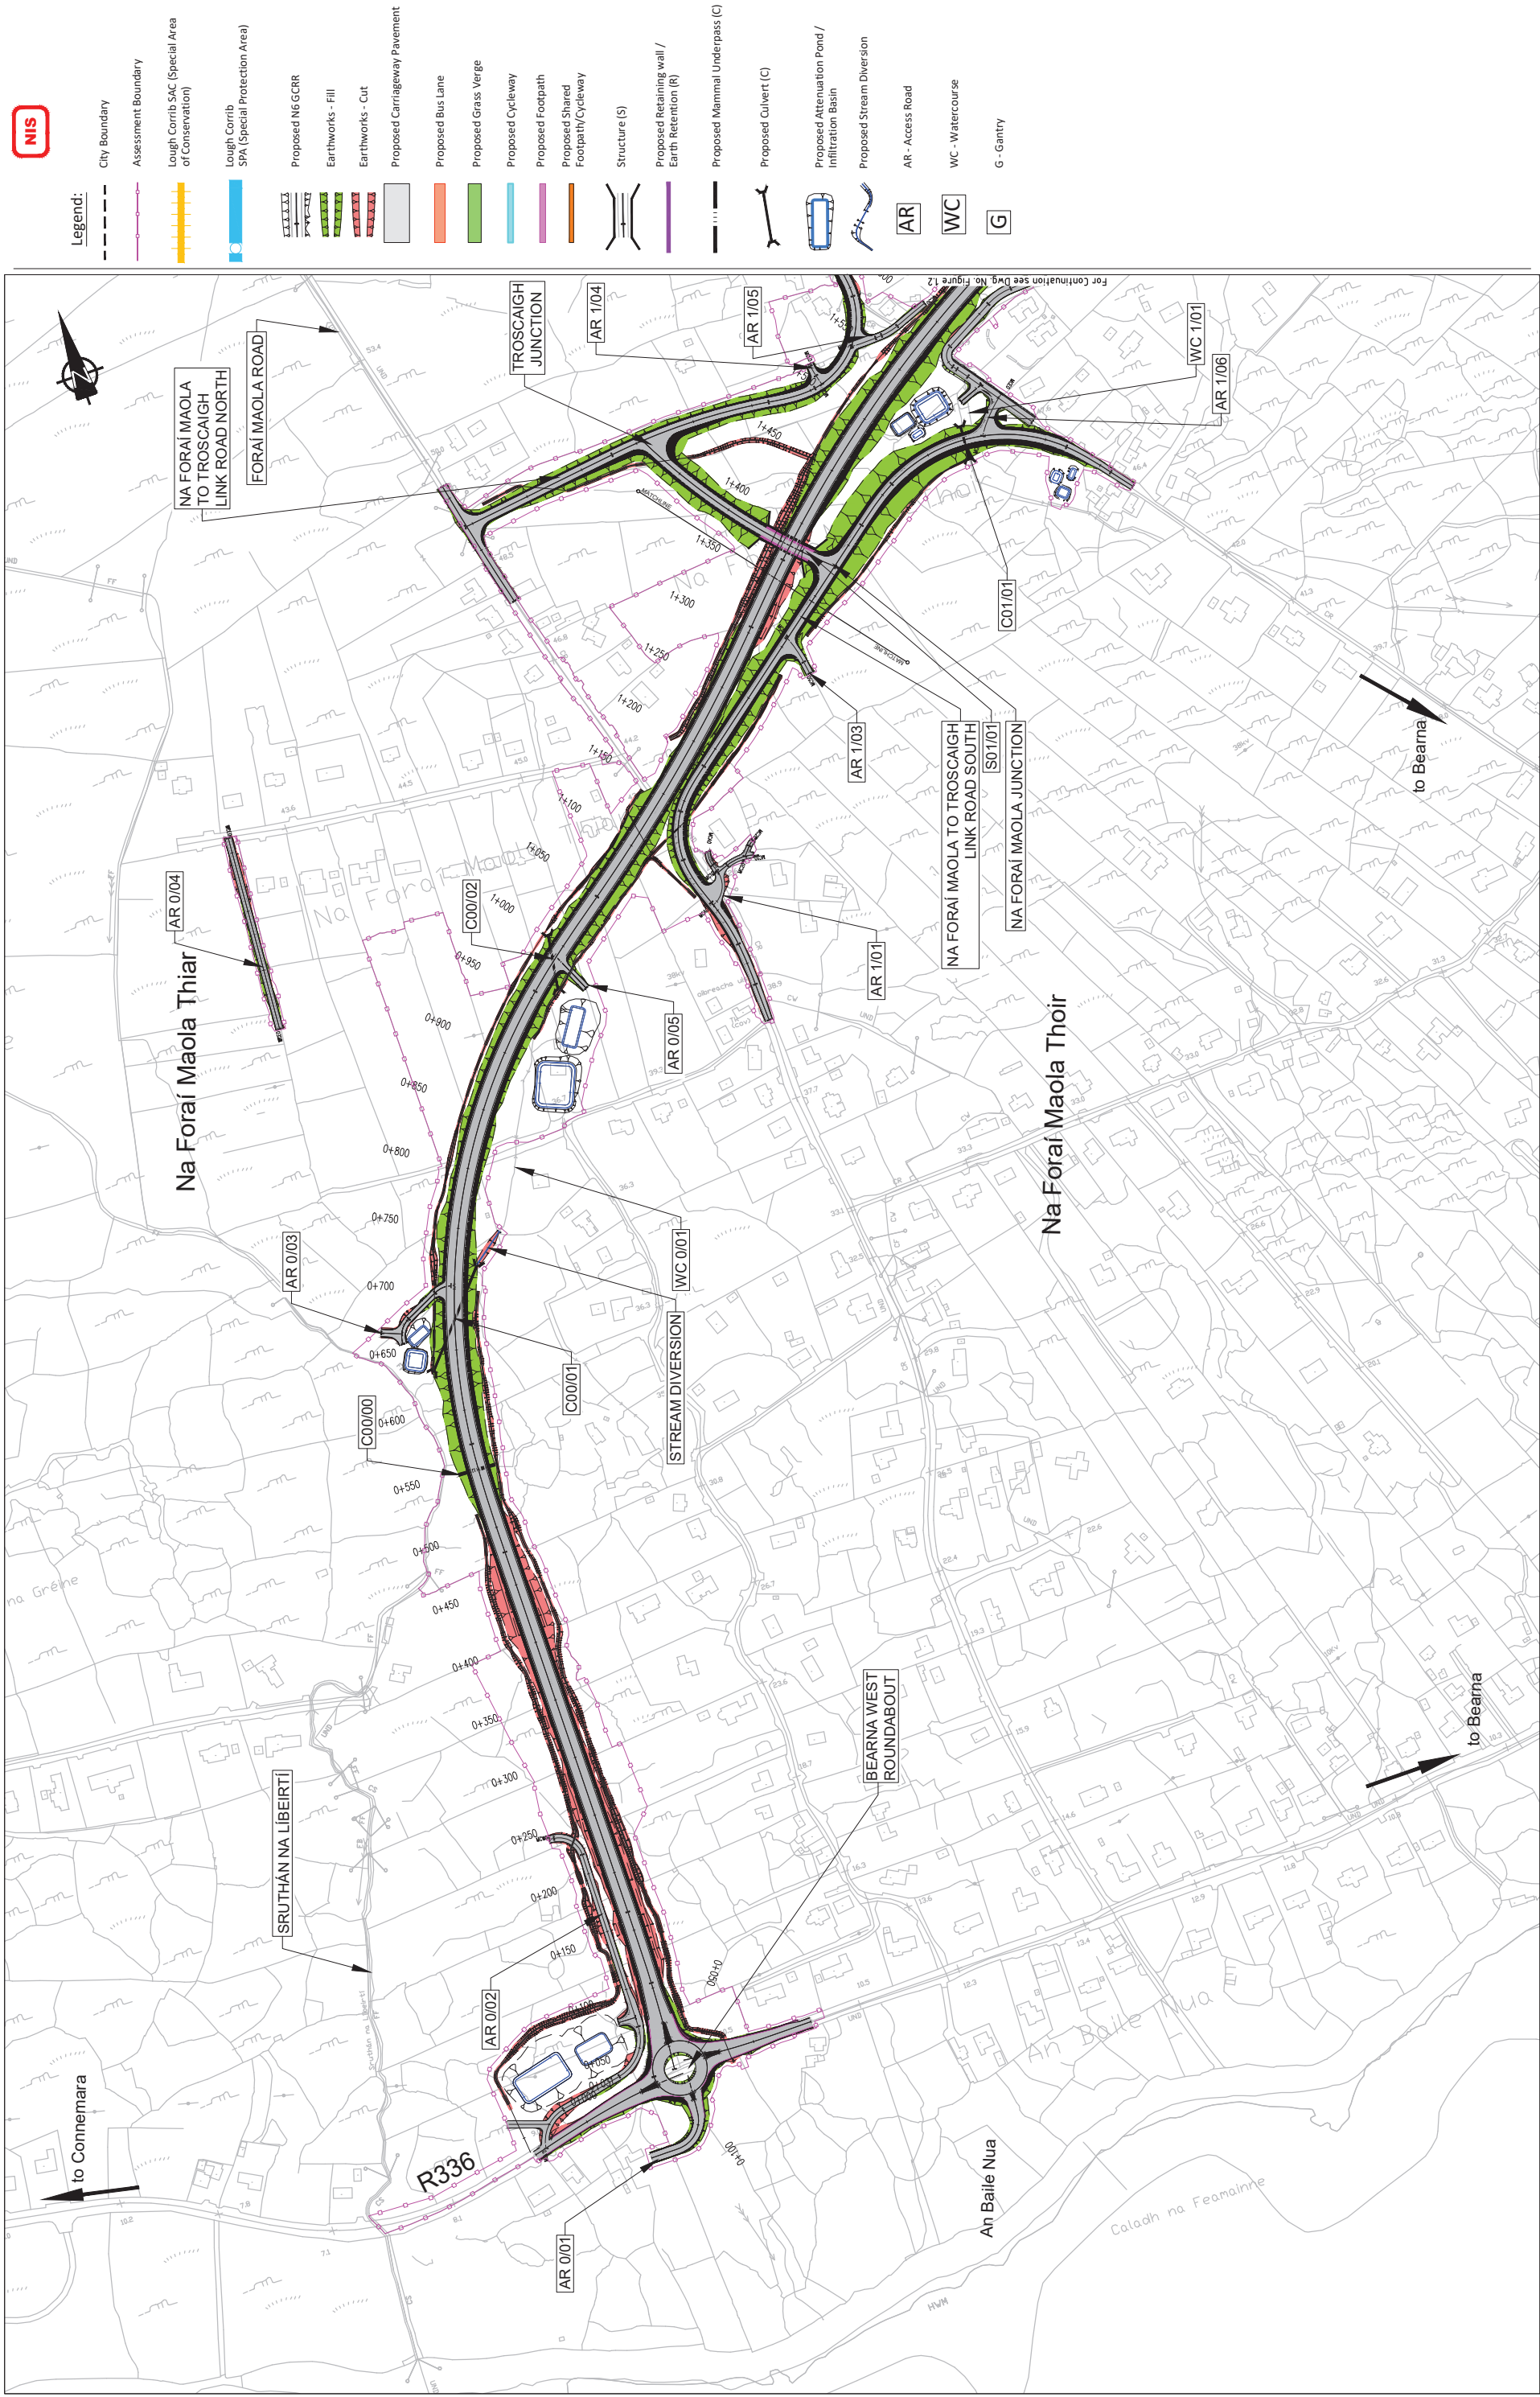


Legend:

- City Boundary
- Assessment Boundary
- Lough Corrib SAC (Special Area of Conservation)
- Lough Corrib SPA (Special Protection Area)
- Proposed N6 GCRR
- Earthworks - Fill
- Earthworks - Cut
- Proposed Carriageway Pavement
- Proposed Bus Lane
- Proposed Grass Verge
- Proposed Cycleway
- Proposed Footpath
- Proposed Shared Footpath/Cycleway
- Structure (S)
- Proposed Retaining wall / Earth Retention (R)
- Proposed Mammal Underpass (C)
- Proposed Culvert (C)
- Proposed Attenuation Pond / Infiltration Basin
- Proposed Stream Diversion
- AR - Access Road
- WC - Watercourse
- G - Gantry

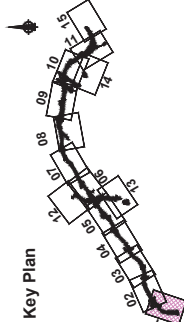

Issue	Date	By	Chkd	MH	Appl
11	28/02/2025	SK	EC	CHd	Appl

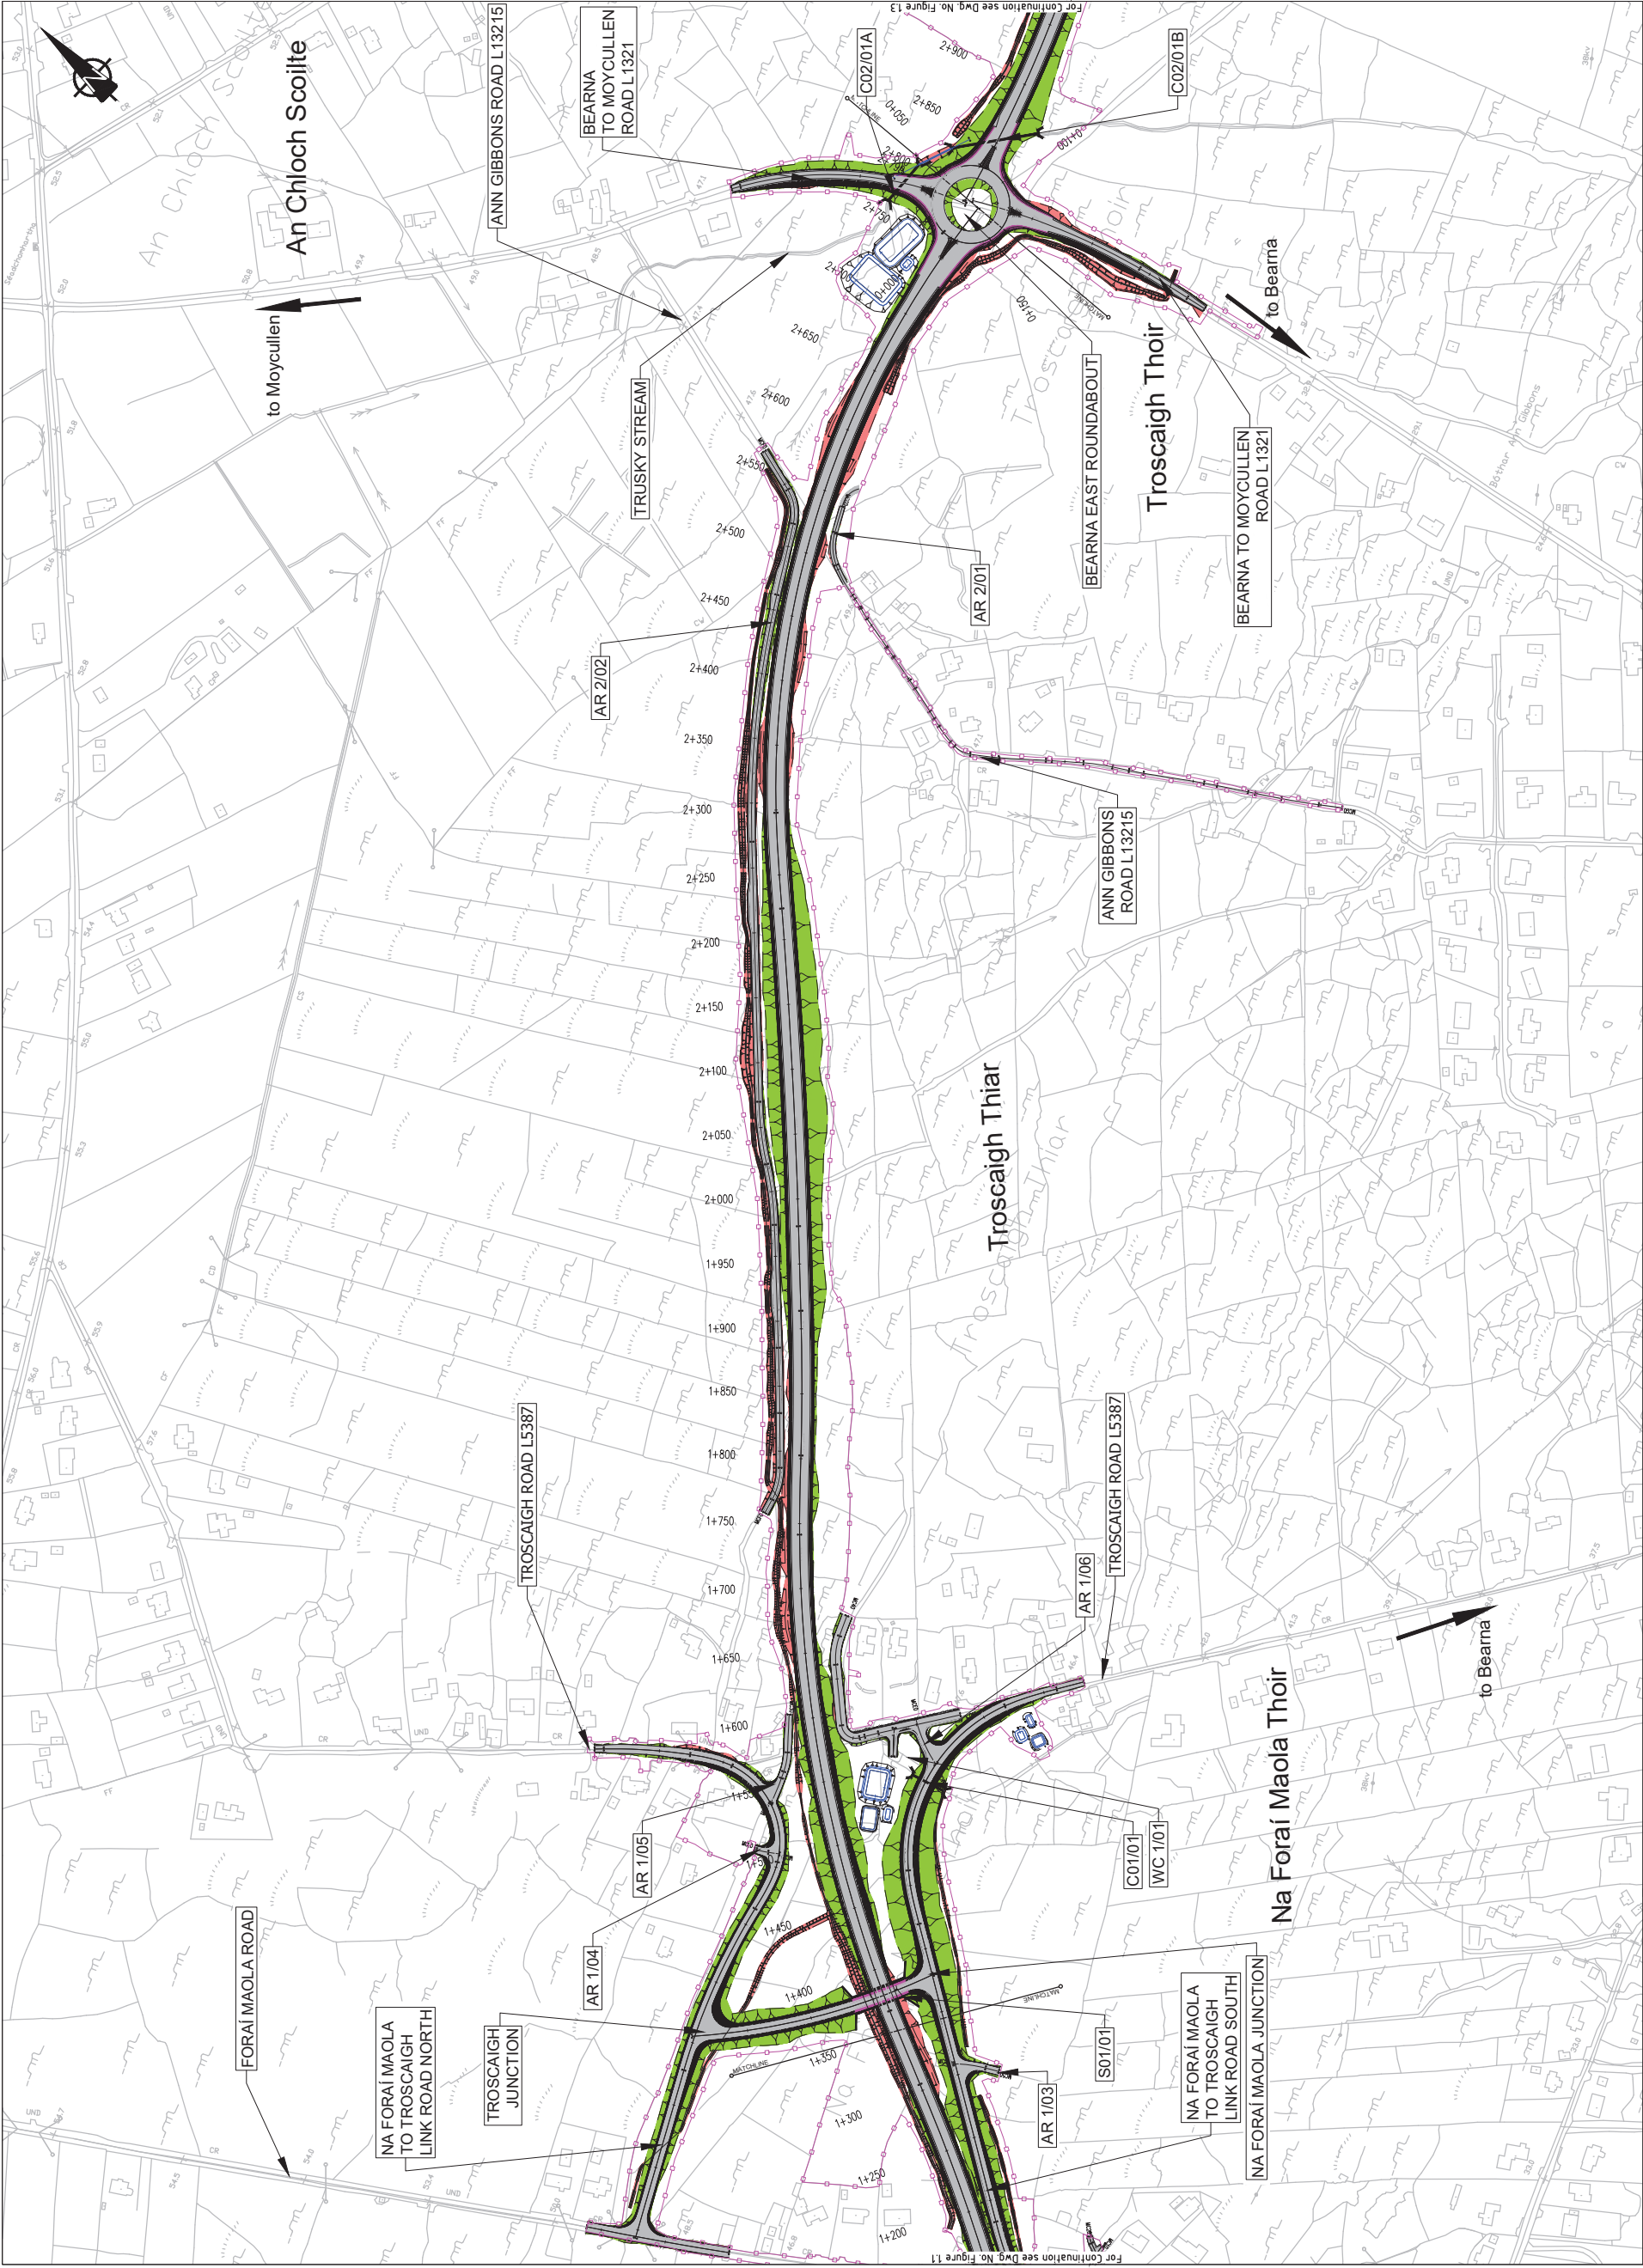

NIS

Legend:

- City Boundary
- Assessment Boundary
- Lough Corrib SAC (Special Area of Conservation)
- Lough Corrib SPA (Special Protection Area)
- Proposed N6 GCRR
- Earthworks - Fill
- Earthworks - Cut
- Proposed Carriageway Pavement
- Proposed Bus Lane
- Proposed Grass Verge
- Proposed Cycleway
- Proposed Footpath
- Proposed Shared Footpath/Cycleway
- Structure (S)
- Proposed Retaining wall / Earth Retention (R)
- Proposed Mammal Underpass (C)
- Proposed Culvert (C)
- Proposed Attenuation Pond / Infiltration Basin
- Proposed Stream Diversion
- AR - Access Road
- WC - Watercourse
- G - Gantry

Clients



Key Plan

Consultant

Job Title
N6 Galway City Ring Road


Drawing Title

Project Plan Layout
CH.1+350 to CH.2+800
Sheet 2 of 15

Drawing Status


For information

Job No	Drawing No	Issue
233985	Figure 1.2	11

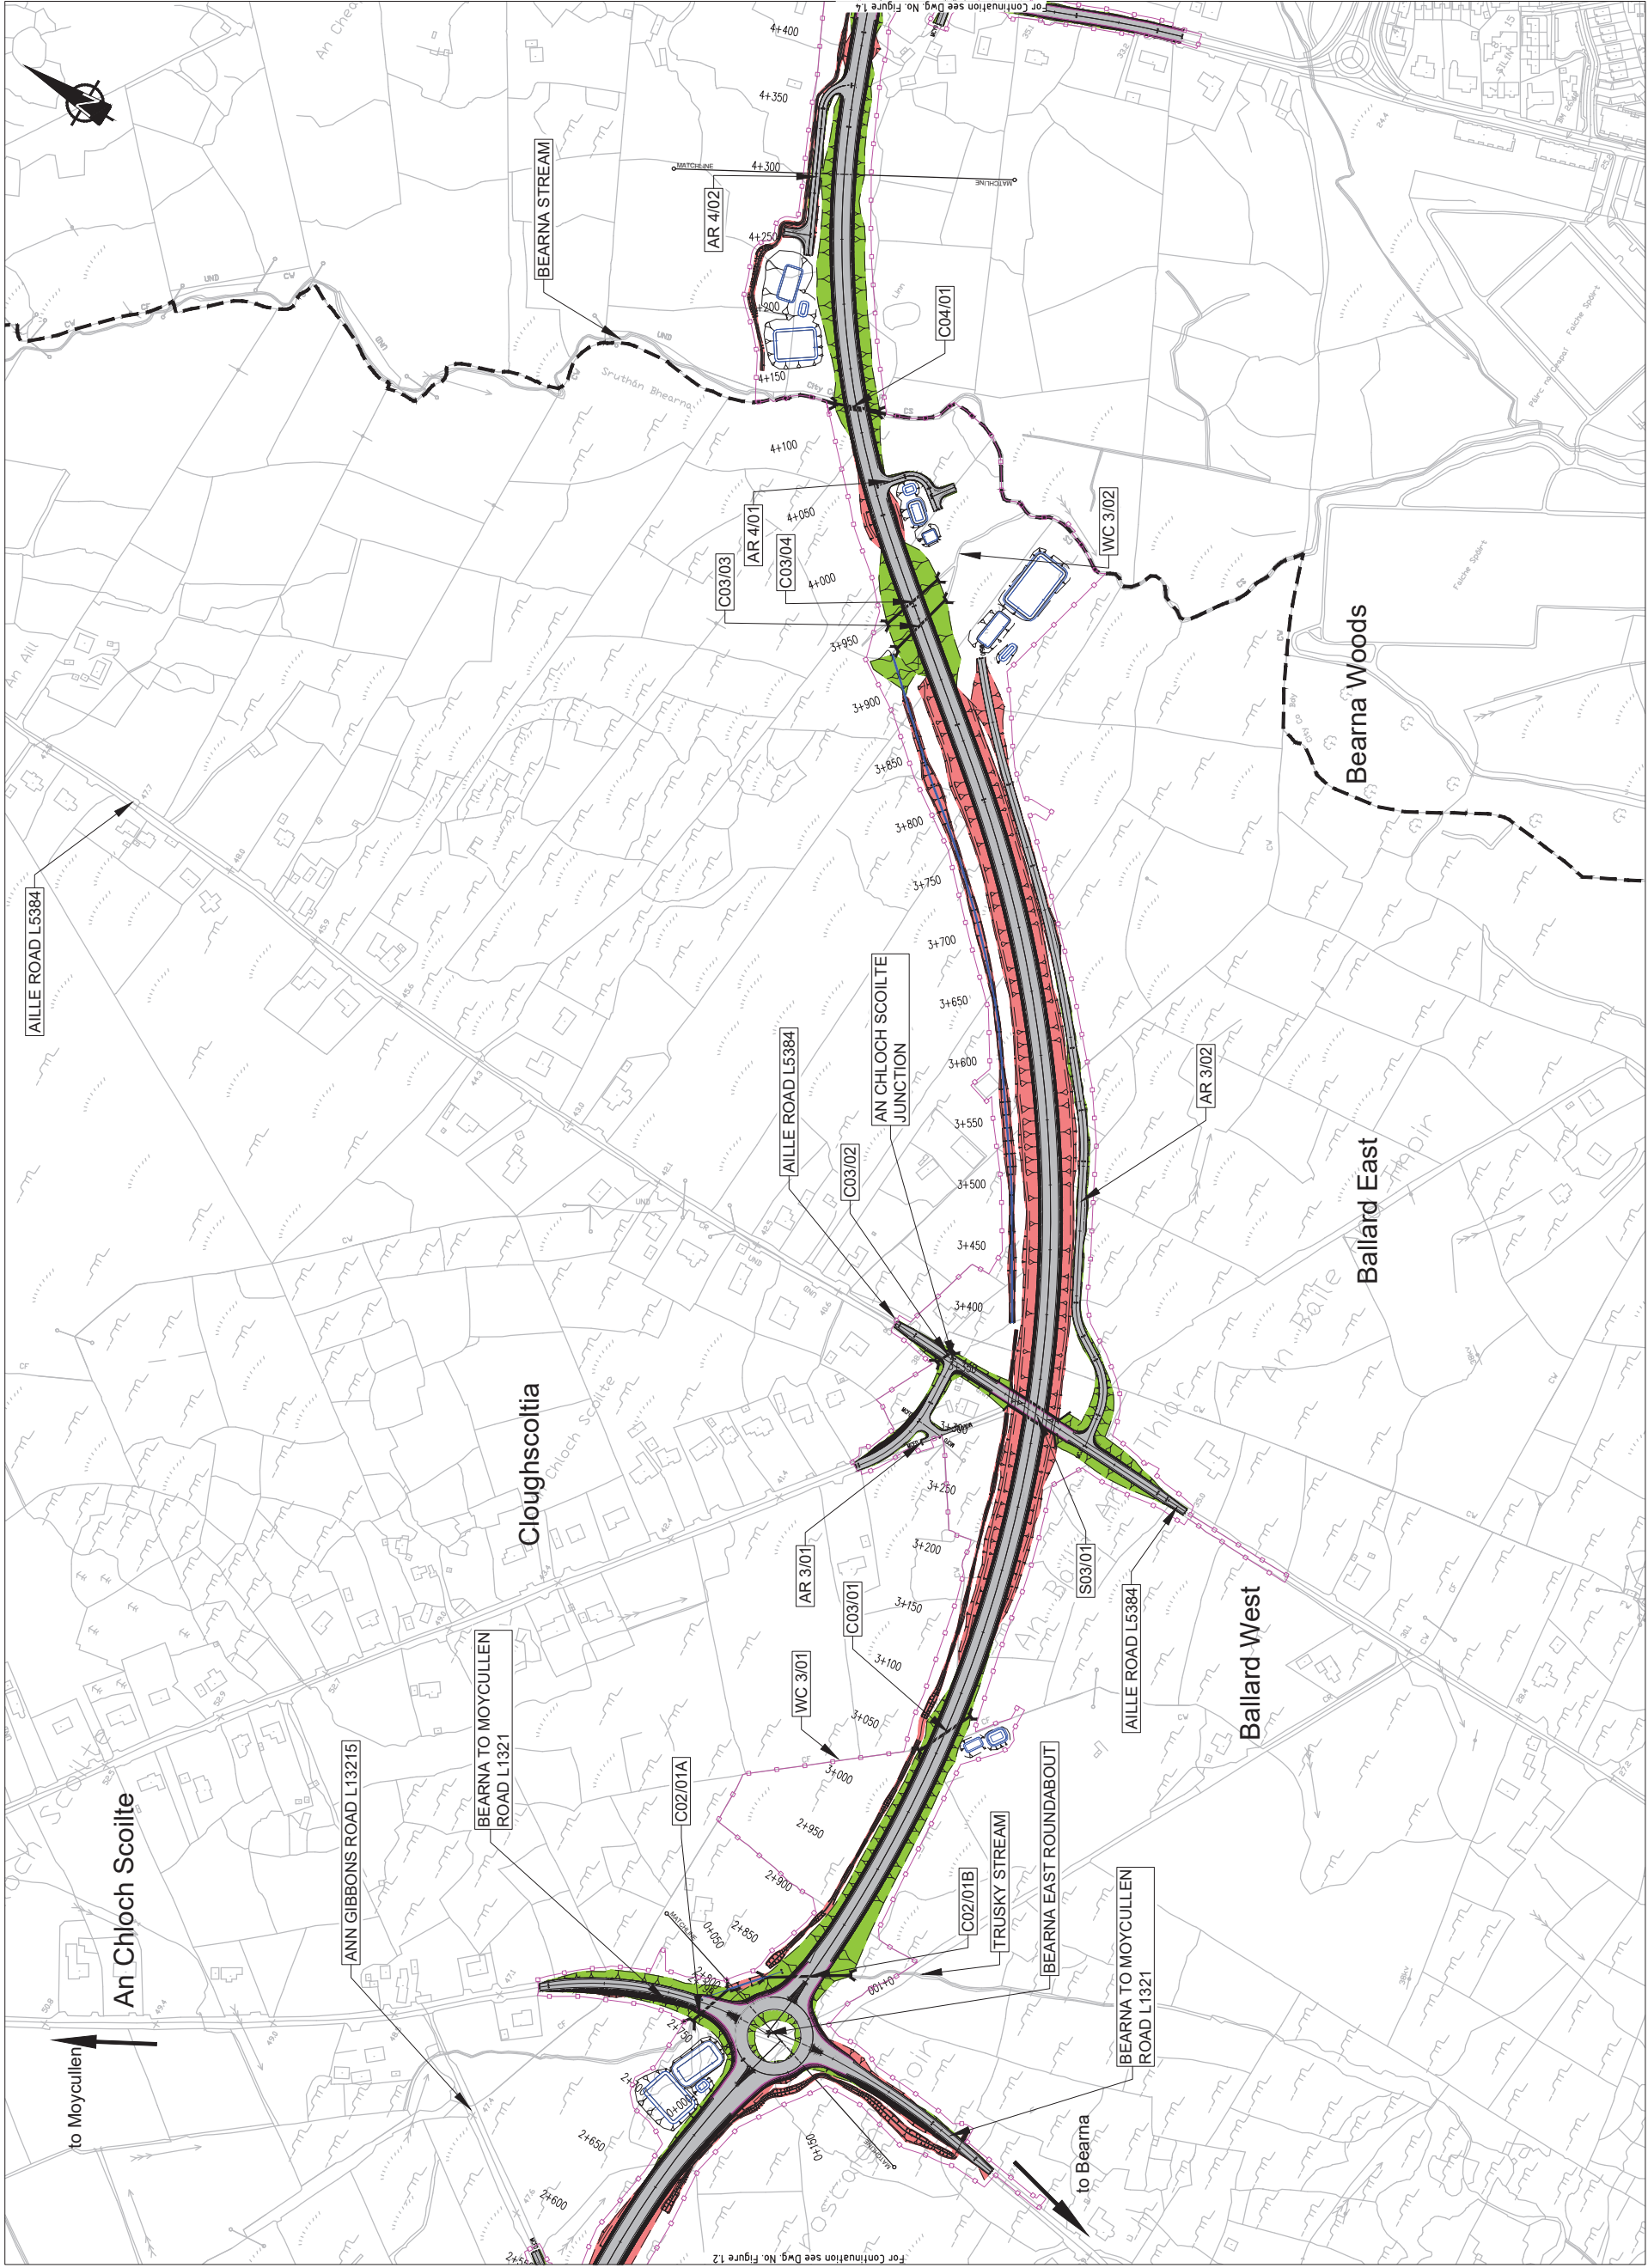

Legend:

- City Boundary
- Assessment Boundary
- Lough Corrib SAC (Special Area of Conservation)
- Lough Corrib SPA (Special Protection Area)
- Proposed N6 GCRR
- Earthworks - Fill
- Earthworks - Cut
- Proposed Carriageway Pavement
- Proposed Bus Lane
- Proposed Grass Verge
- Proposed Cycleway
- Proposed Footpath
- Proposed Shared Footpath/Cycleway
- Structure (S)
- Proposed Retaining wall / Earth Retention (R)
- Proposed Mammal Underpass (C)
- Proposed Culvert (C)
- Proposed Attenuation Pond / Infiltration Basin
- Proposed Stream Diversion
- AR - Access Road
- WC - Watercourse
- G - Gantry

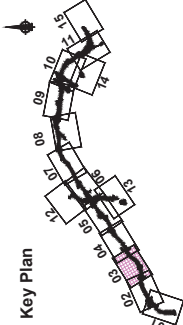


Job Title
N6 Galway City Ring Road

Issue	Date	By	Chkd	MH	Appl
11	28/02/2025	SK	EC	CHD	Appl

For information
Job No
233985
Drawing No
Figure 1.3
Issue
11

Drawing Title

Project Plan Layout
CH.2+800 to CH.4+300
Sheet 3 of 15

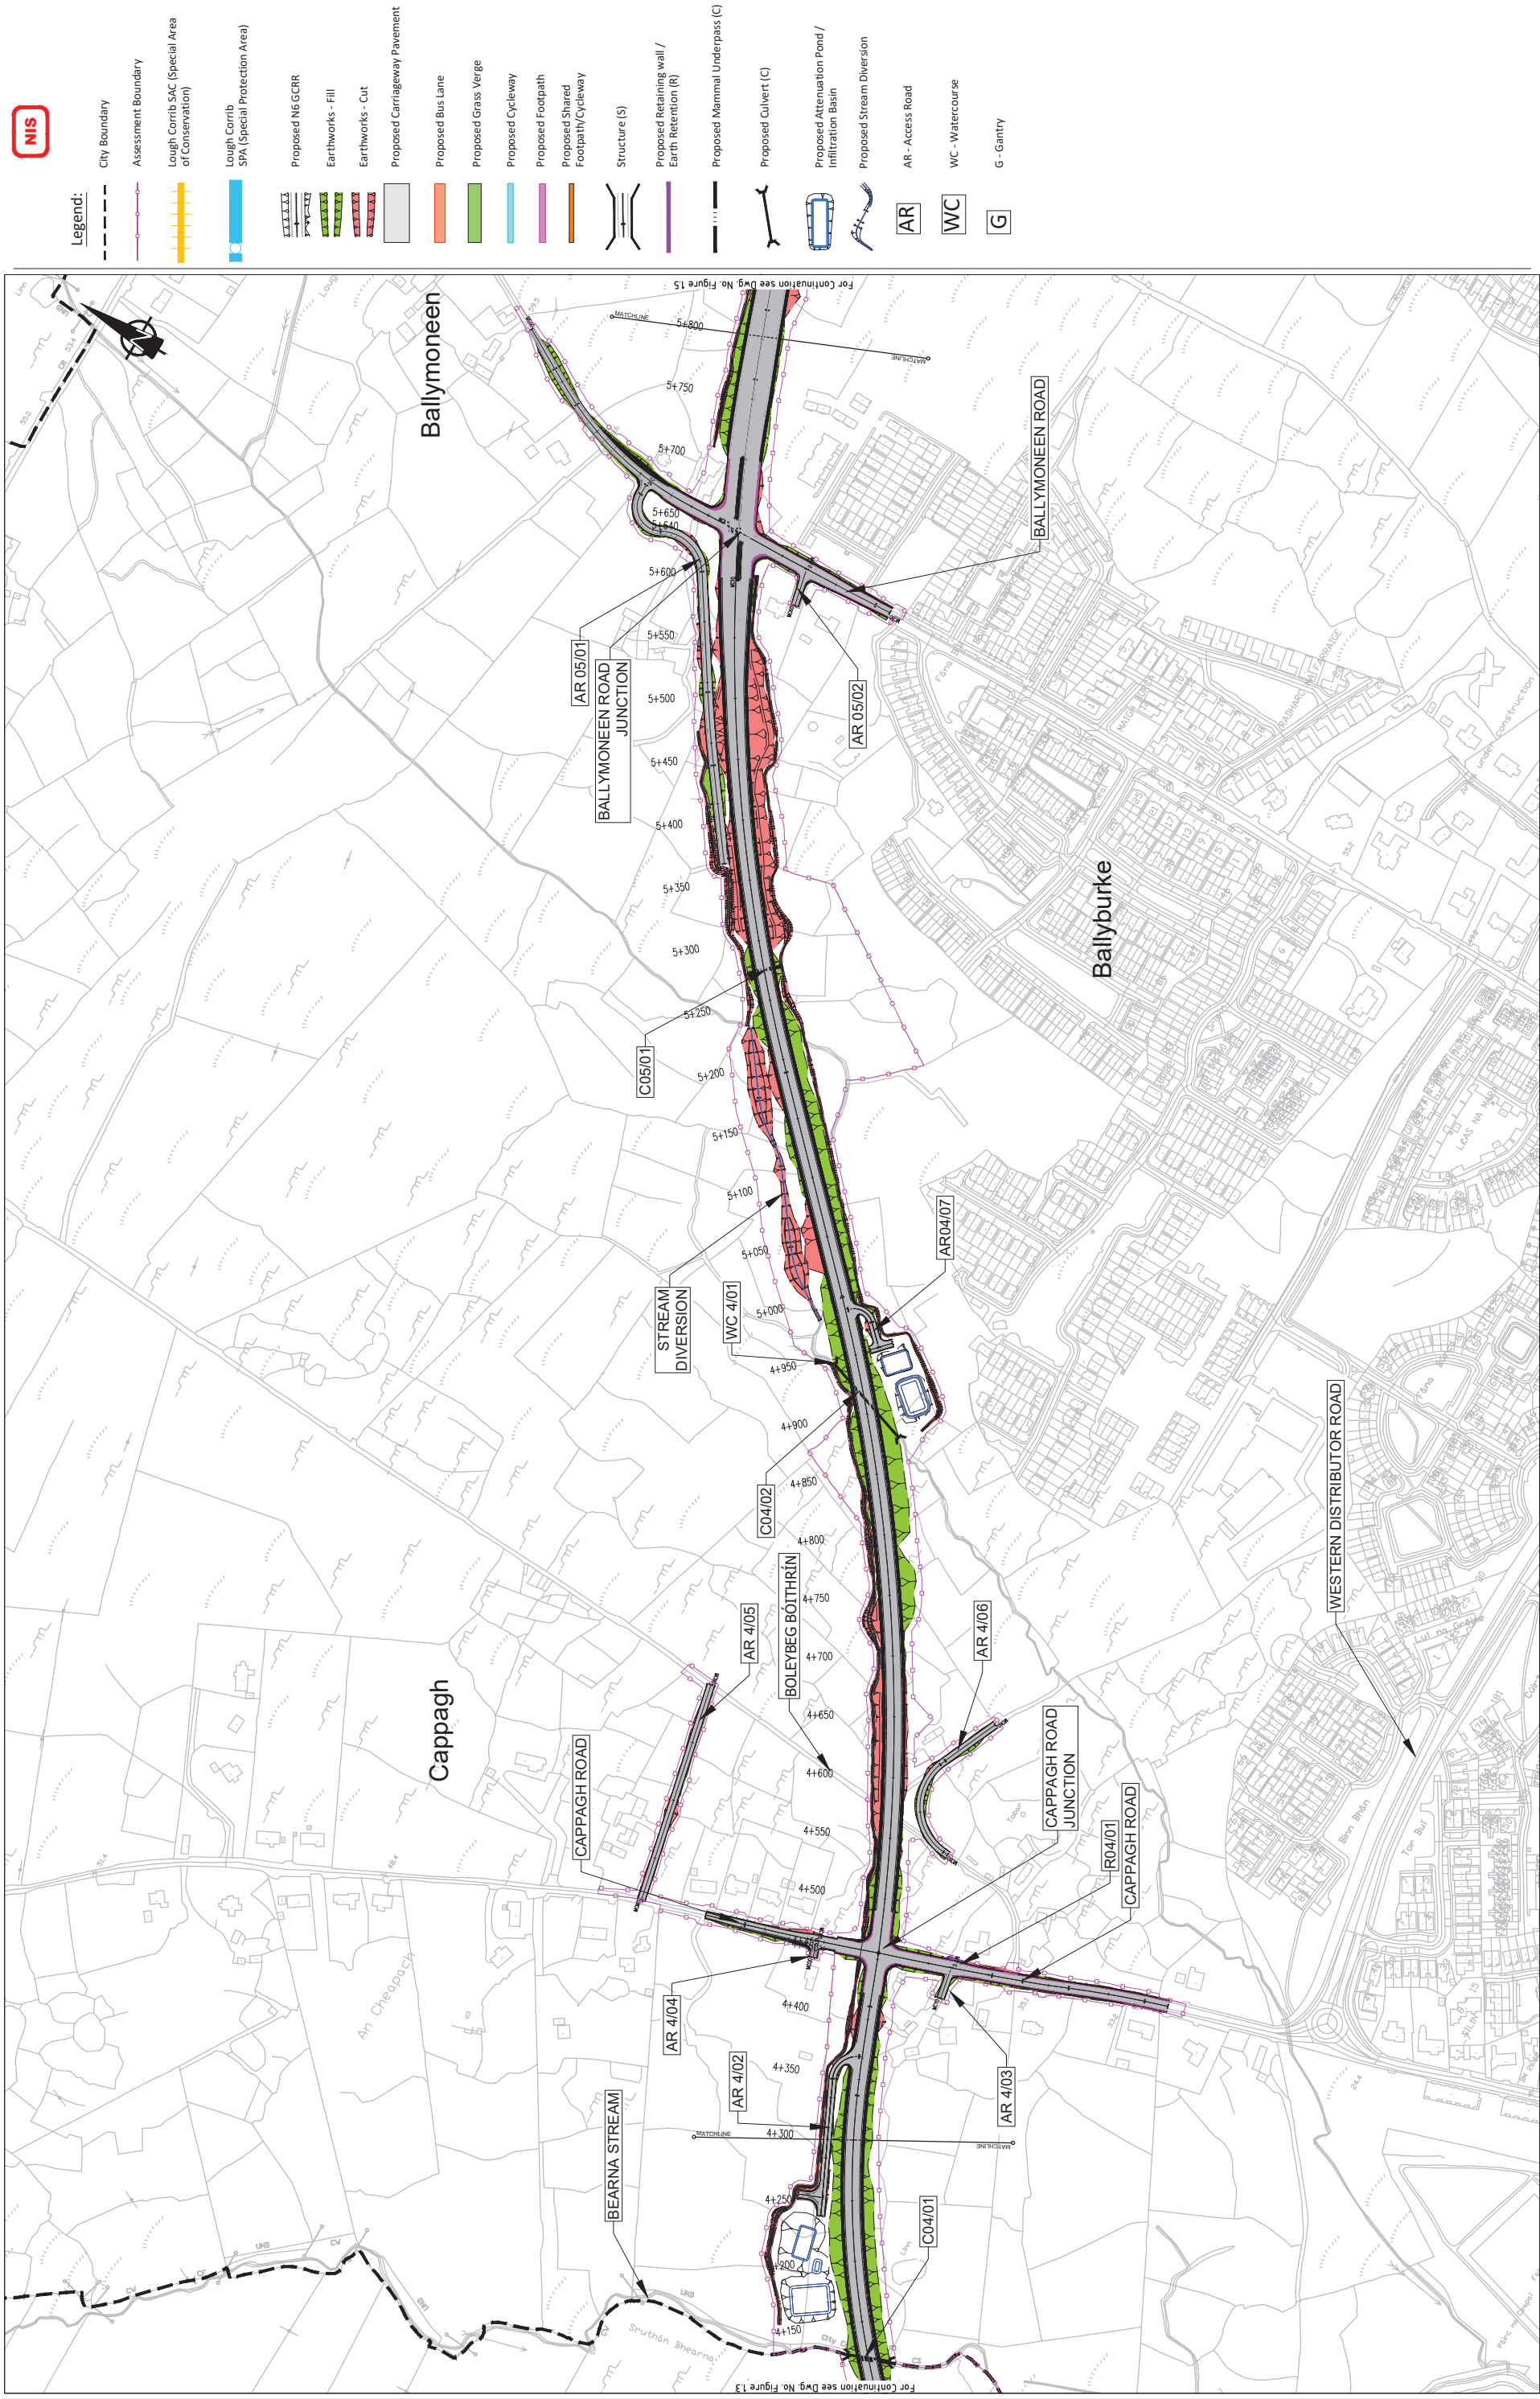


Legend:

- City Boundary
- Assessment Boundary
- Lough Corrib SAC (Special Area of Conservation)
- Lough Corrib SPA (Special Protection Area)
- Proposed N6 GCRR
- Earthworks - Fill
- Earthworks - Cut
- Proposed Carriageway Pavement
- Proposed Bus Lane
- Proposed Grass Verges
- Proposed Cycleway
- Proposed Footpath
- Proposed Shared Footpath/Cycleway
- Structure (S)
- Proposed Retaining wall / Earth Retention (R)
- Proposed Mammal Underpass (C)
- Proposed Culvert (C)
- Proposed Attenuation Pond / Infiltration Basin
- Proposed Stream Diversion
- AR - Access Road
- WC - Watercourse
- G - Gantry



Scale	1:5000 @ A3
Date	February 2025

Issue	11
Date	28/02/2025
By	SK
Chkd	EC
Appd	MH

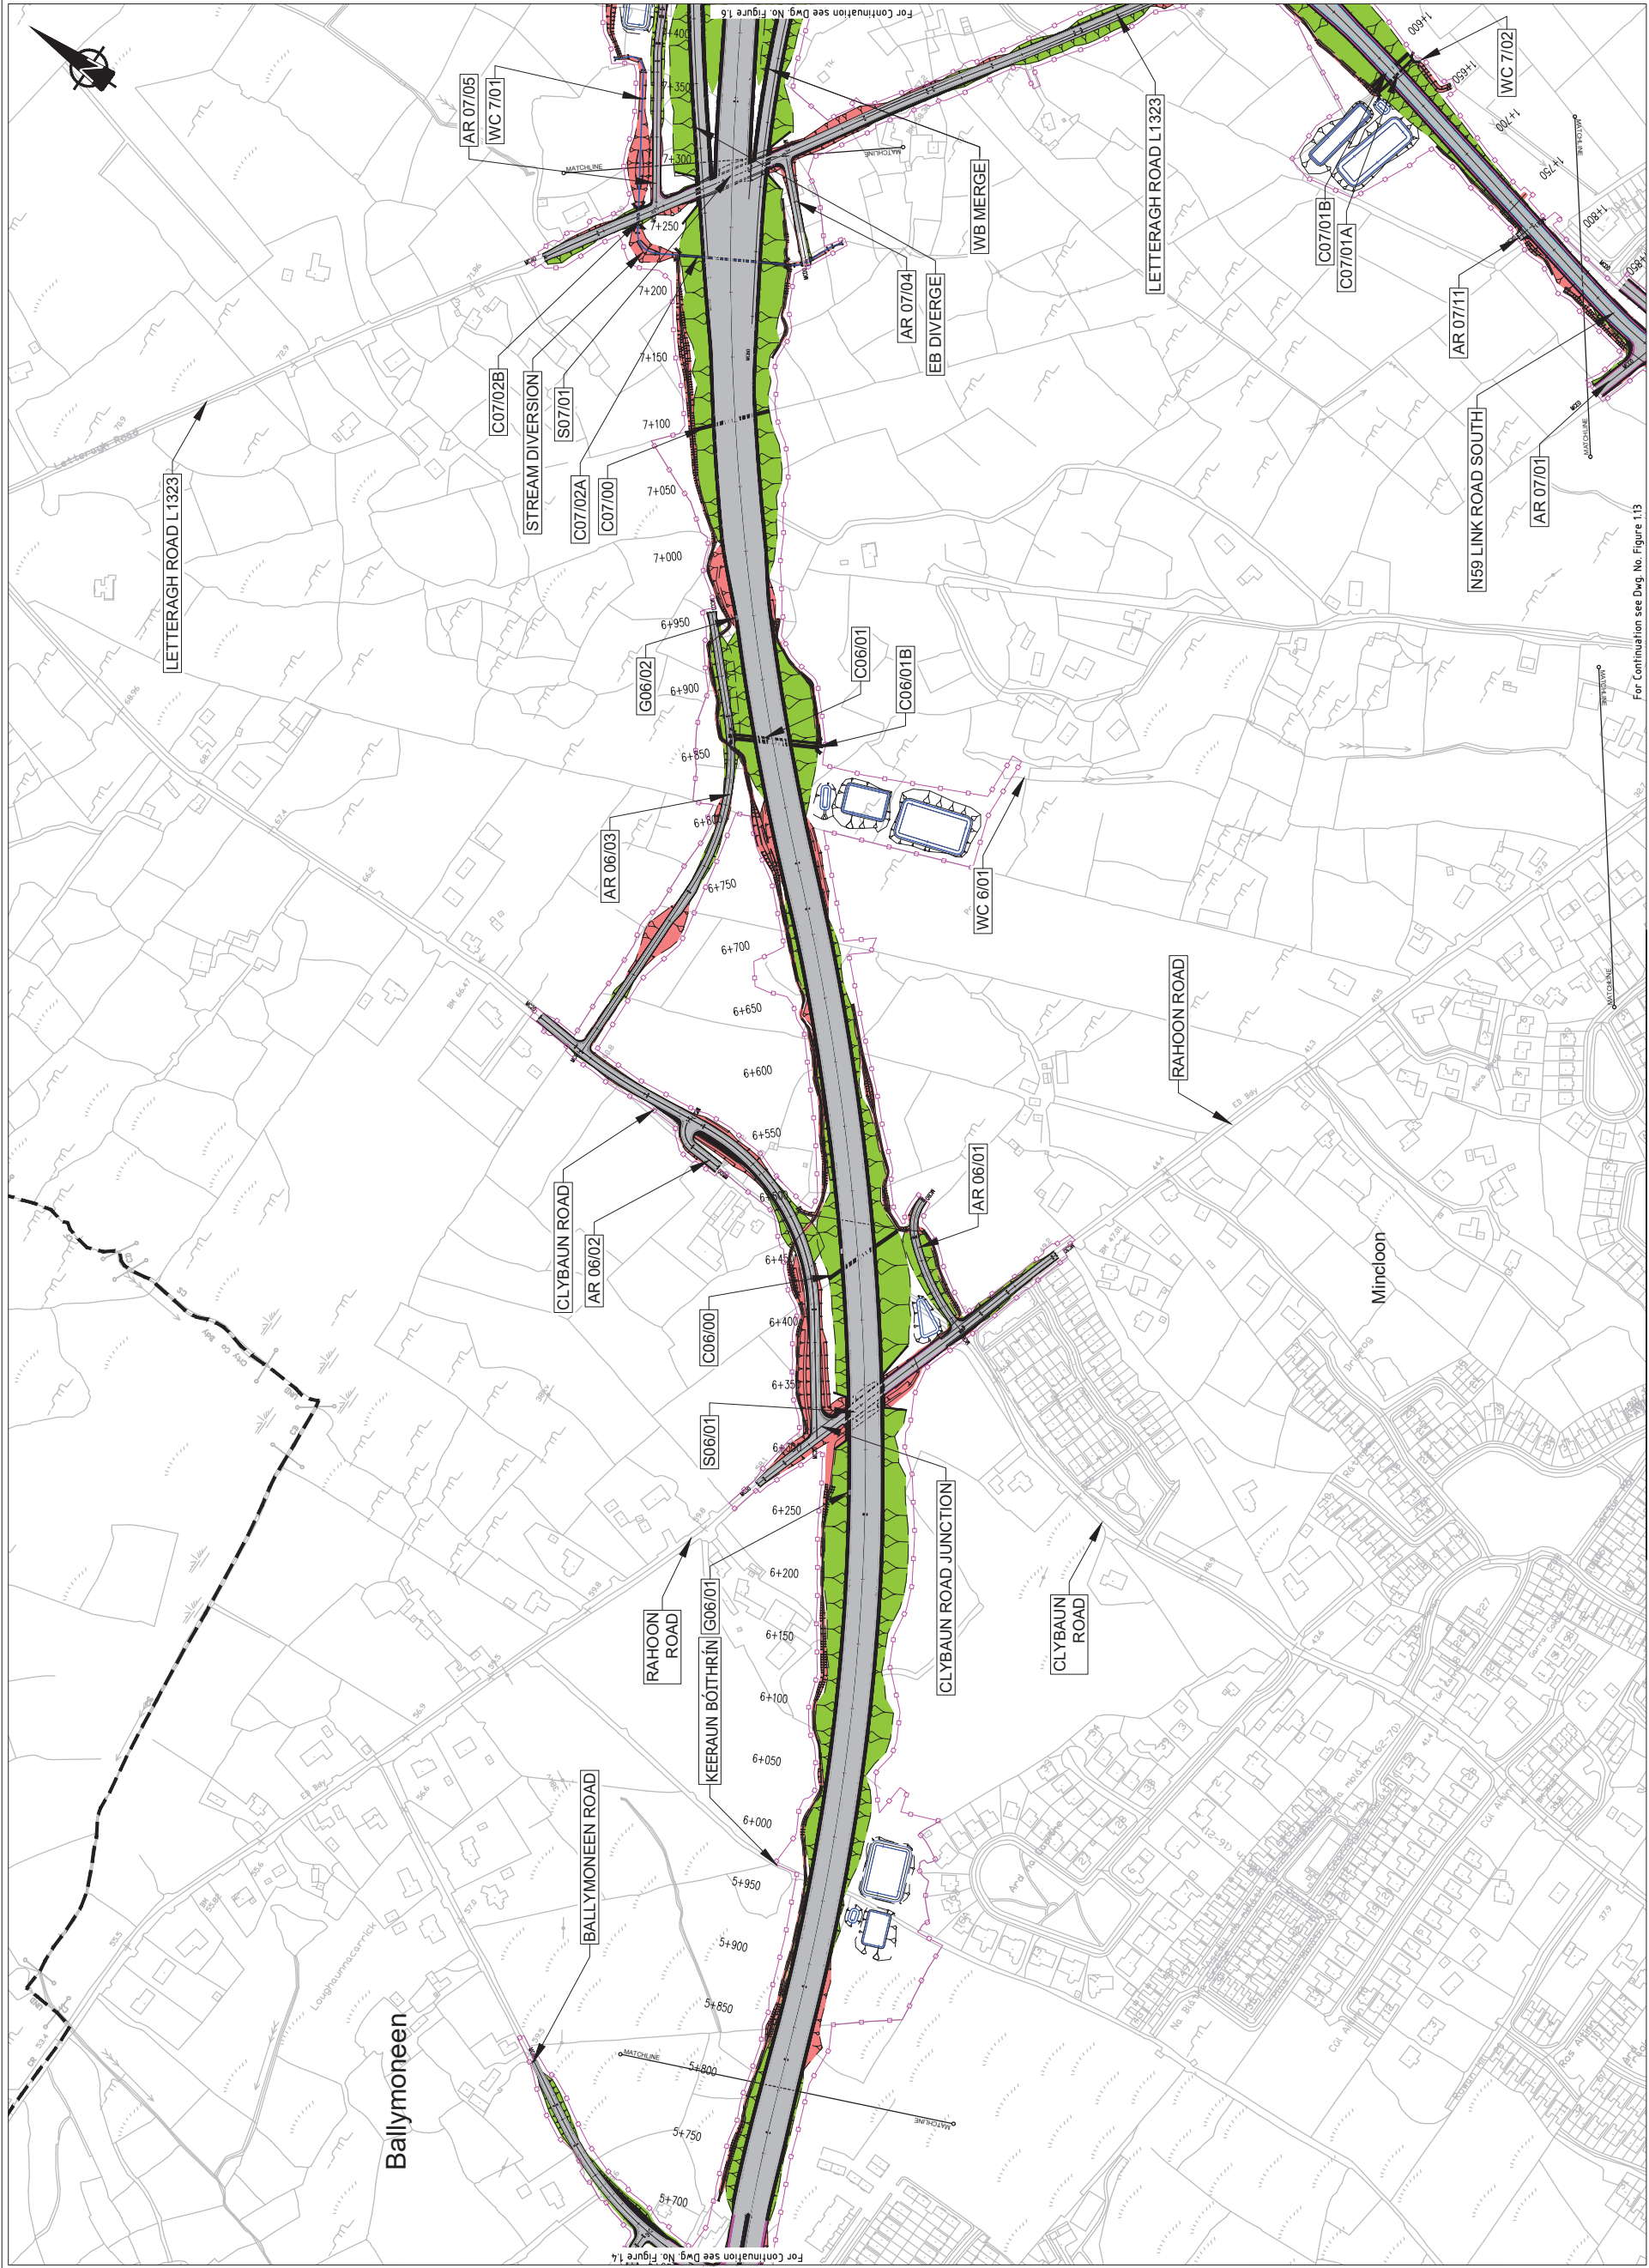

- NIS

Legend:
- City Boundary

Assessment Boundary

Lough Corrib SAC (Special Area of Conservation)

Lough Corrib SPA (Special Protection Area)

Proposed N6 GCRR

Earthworks - Fill

Earthworks - Cut

Proposed Carriageway Pavement

Proposed Bus Lane

Proposed Grass Verge

Proposed Cycleway

Proposed Footpath

Proposed Shared Footpath/Cycleway

Structure (S)

Proposed Retaining wall / Earth Retention (R)

Proposed Mammal Underpass (C)

Proposed Culvert (C)

Proposed Attenuation Pond / Infiltration Basin

Proposed Stream Diversion

AR

AR - Access Road

WC

WC - Watercourse

G

G - Gantry
- © National Mapping Division of Tallaght. All rights reserved. Licence number CL/0333446
-
-
- Key Plan
- Consultant

ARUP

Corporate House
City East Business Park
Ballyport, Galway, Ireland.

Tel +353 (0)1 46875
www.NGalwayCity.ie
www.arup.ie
- Job Title
N6 Galway City Ring Road

Scale
1:5000 @ A3


Date:
February 2025

Issue	Date	By	Chkd	MH	Appl
11	28/02/2025	SK	EC		
- Drawing Title
**Project Plan Layout
CH.5+800 to CH.7+300
Sheet 5 of 15**

Drawing Status
For information

Job No	Drawing No	Issue
233985	Figure 1.5	11
- Do not scale
\\global\enr\p\duan\p\233985-004_Internal\4-02-19 Environmental\Updated\024 NIS N6 GCRR\Figure 1.1 to 1.15_Plan Layout_2024.dwg
- © Arup



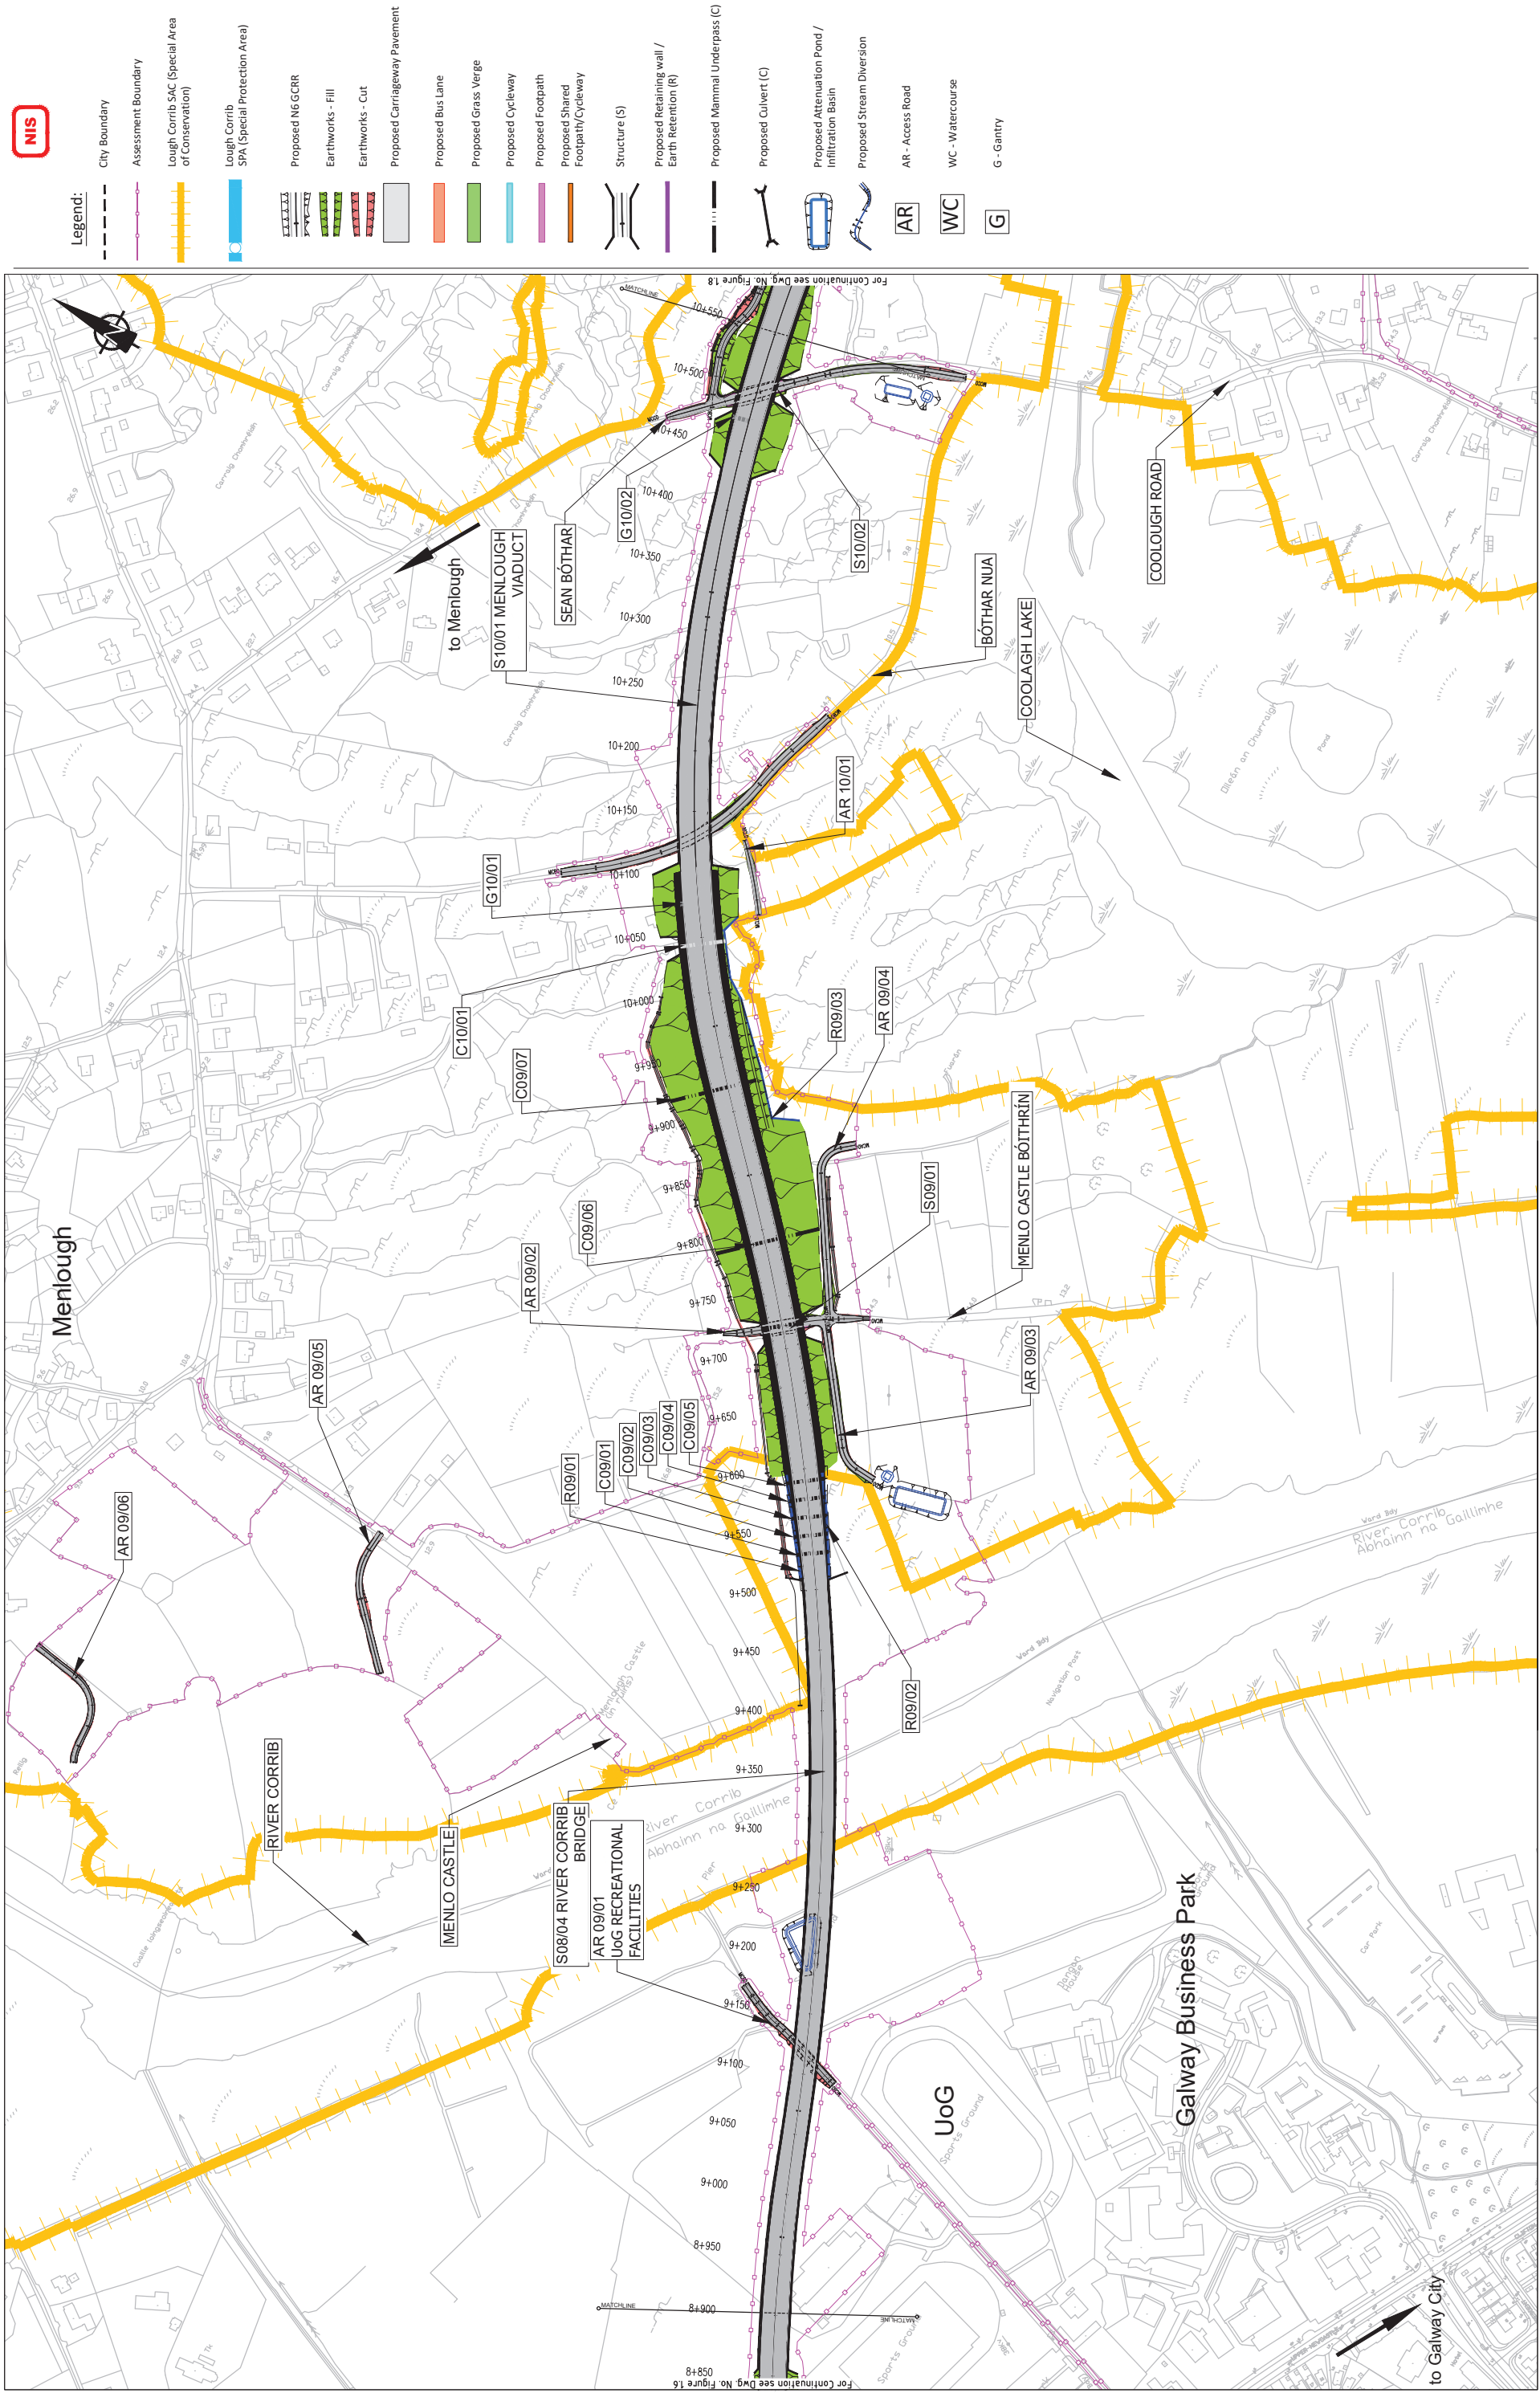

Client's

Key Plan

Consultant

Job Title

N6 Galway City Ring Road

Scale

1:5000 @ A3

Date

February 2025

Issue

11

By

Appd

EC

CHd

SK

By

28/02/2025

Date

233985

Figure 1.7

233985

Figure 1.7

233985

Figure 1.7

233985

Figure 1.7

Project Plan Layout

CH-8+900 to CH-10+550

Sheet 7 of 15

Drawing Title

Project Plan Layout

CH-8+900 to CH-10+550

Sheet 7 of 15

Drawing Status

For Information

Job No

233985

Drawing No


Figure 1.7

Issue

11

Do not scale
\\gpc\arup\galway\p02\23000\233985-004_ Internal\4-02-19 Environmental\Updated\02\N6 GCRR\Figure 1.1 to 1.15_Plan Layout_2024.dwg


© Arup

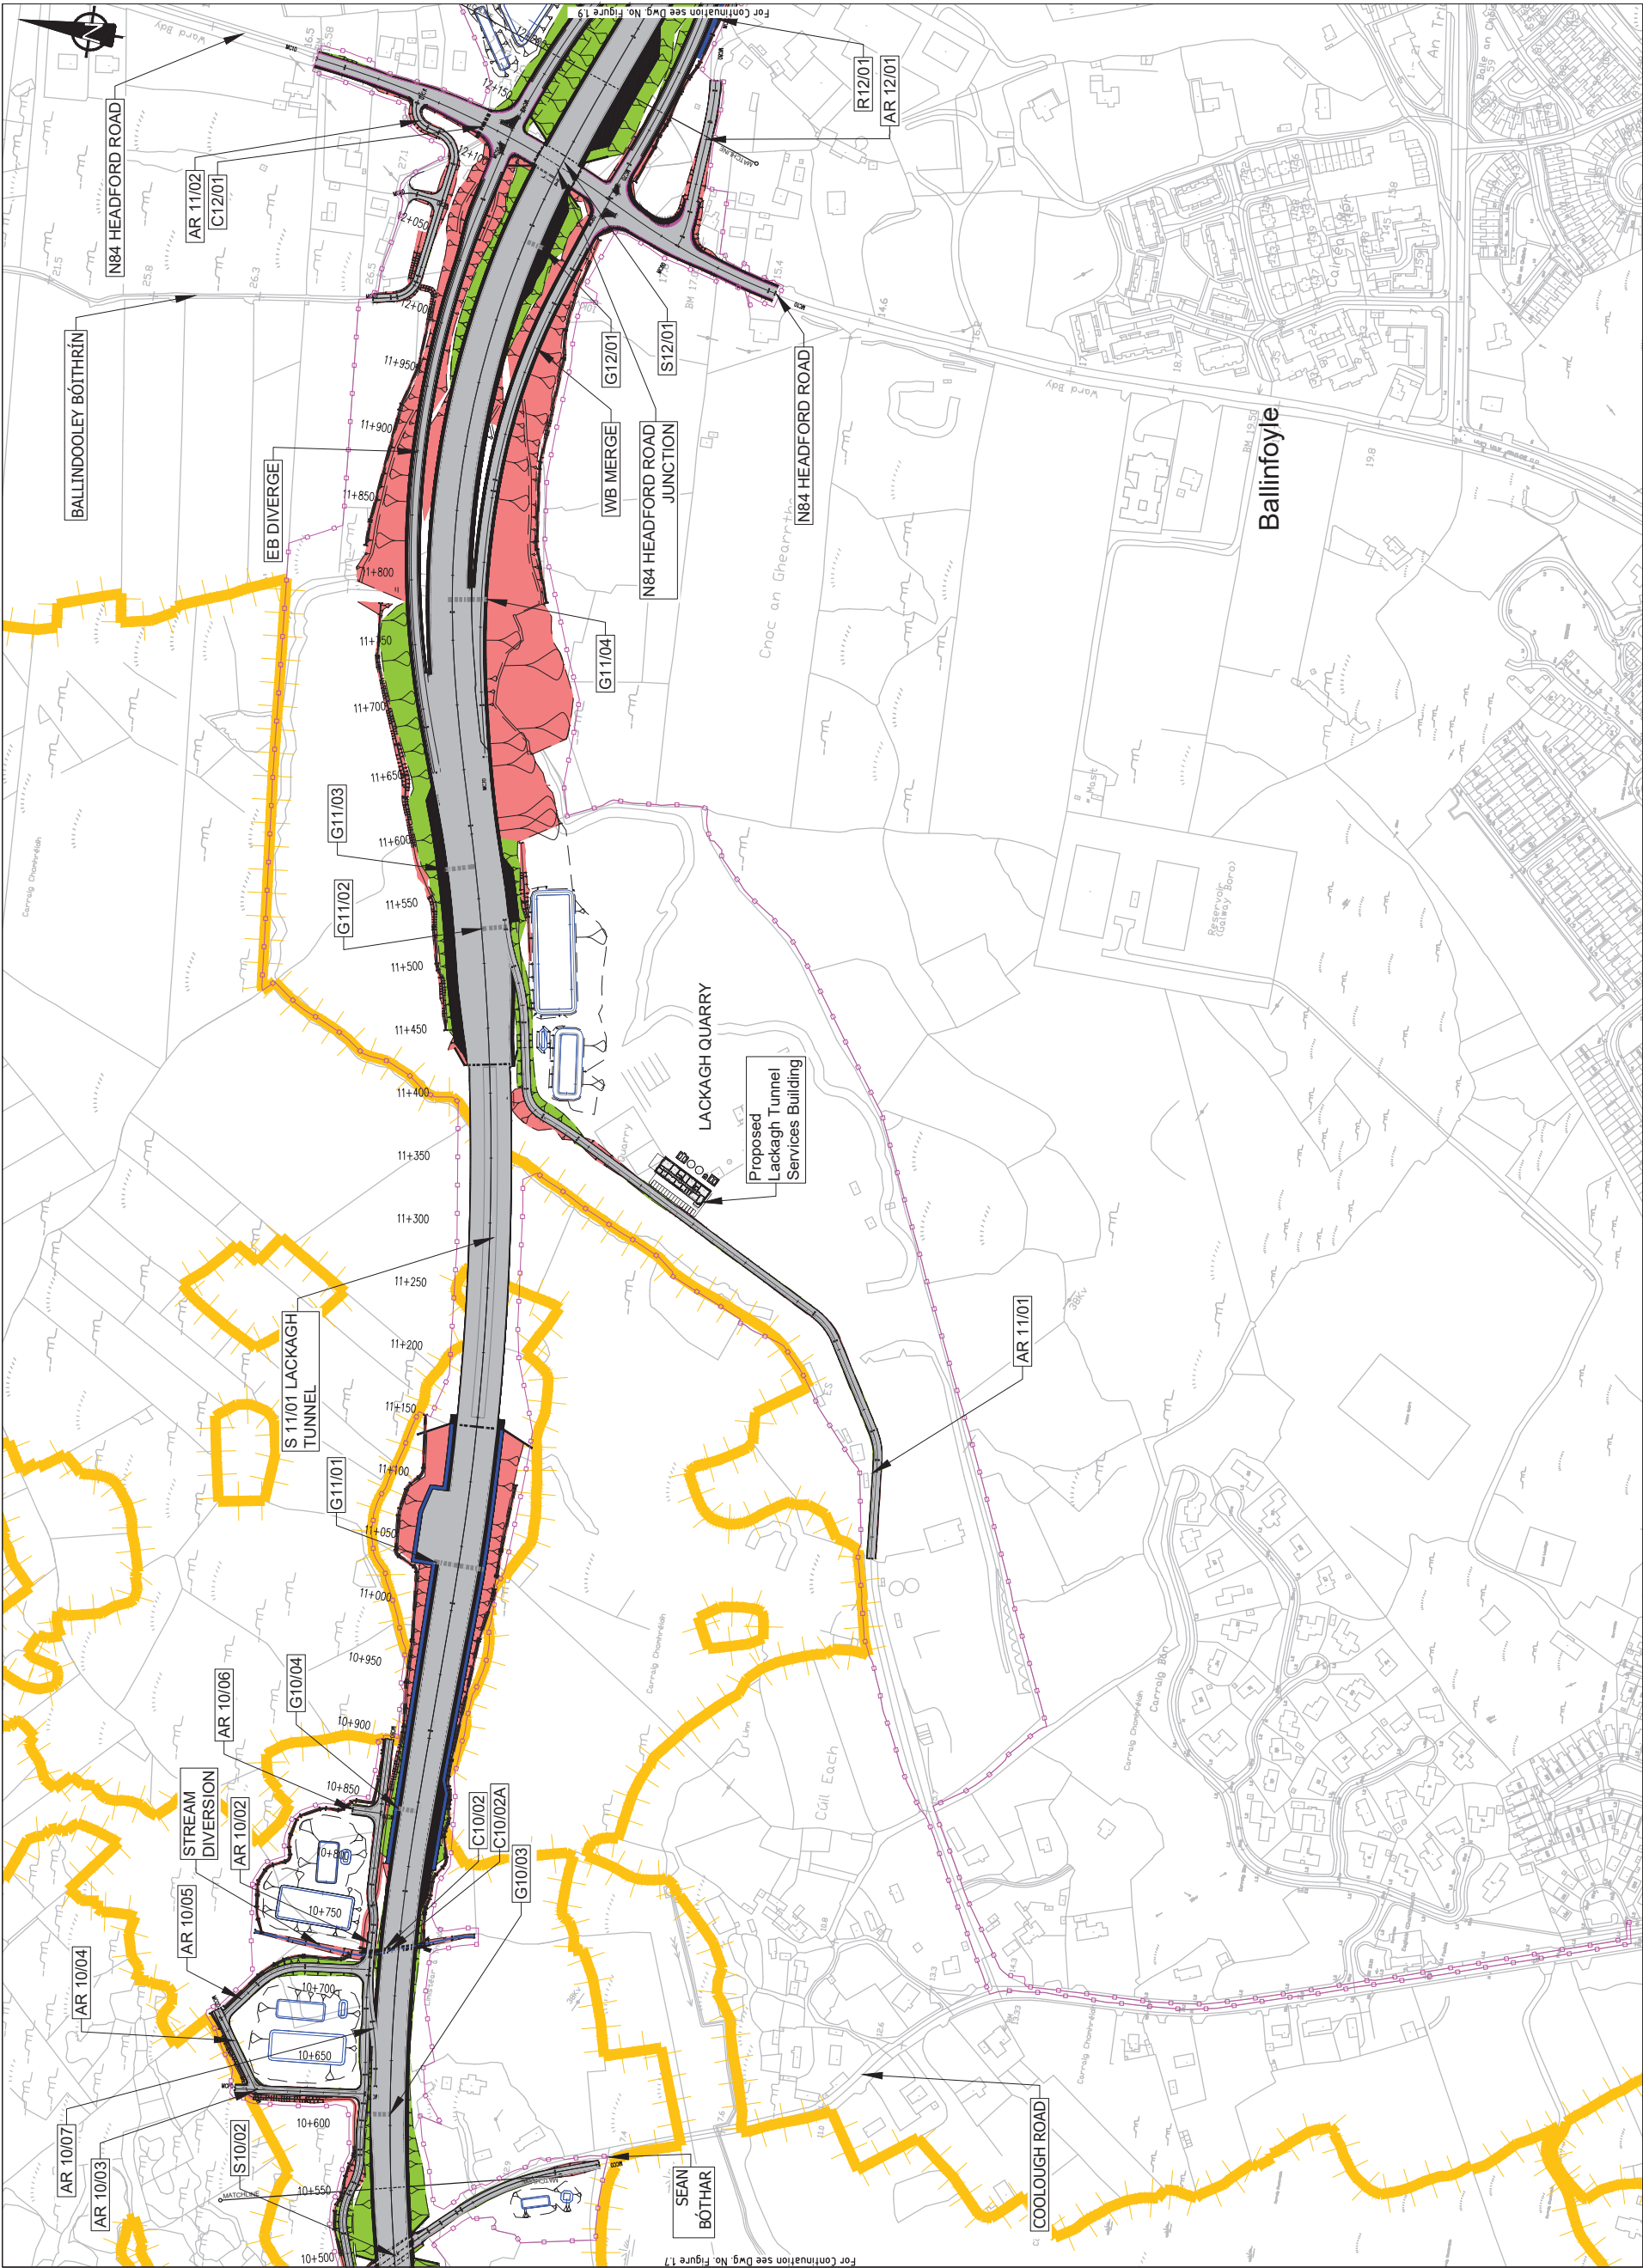

NIS

Legend:

- City Boundary
- Assessment Boundary
- Lough Corrib SAC (Special Area of Conservation)
- Lough Corrib SPA (Special Protection Area)
- Proposed N6 GCR
- Earthworks - Fill
- Earthworks - Cut
- Proposed Carriageway Pavement
- Proposed Bus Lane
- Proposed Grass Verge
- Proposed Cycleway
- Proposed Footpath
- Proposed Shared Footpath/Cycleway
- Structure (S)
- Proposed Retaining wall / Earth Retention (R)
- Proposed Mammal Underpass (C)
- Proposed Culvert (C)
- Proposed Attenuation Pond / Infiltration Basin
- Proposed Stream Diversion
- AR - Access Road
- WC - Watercourse
- G - Gully

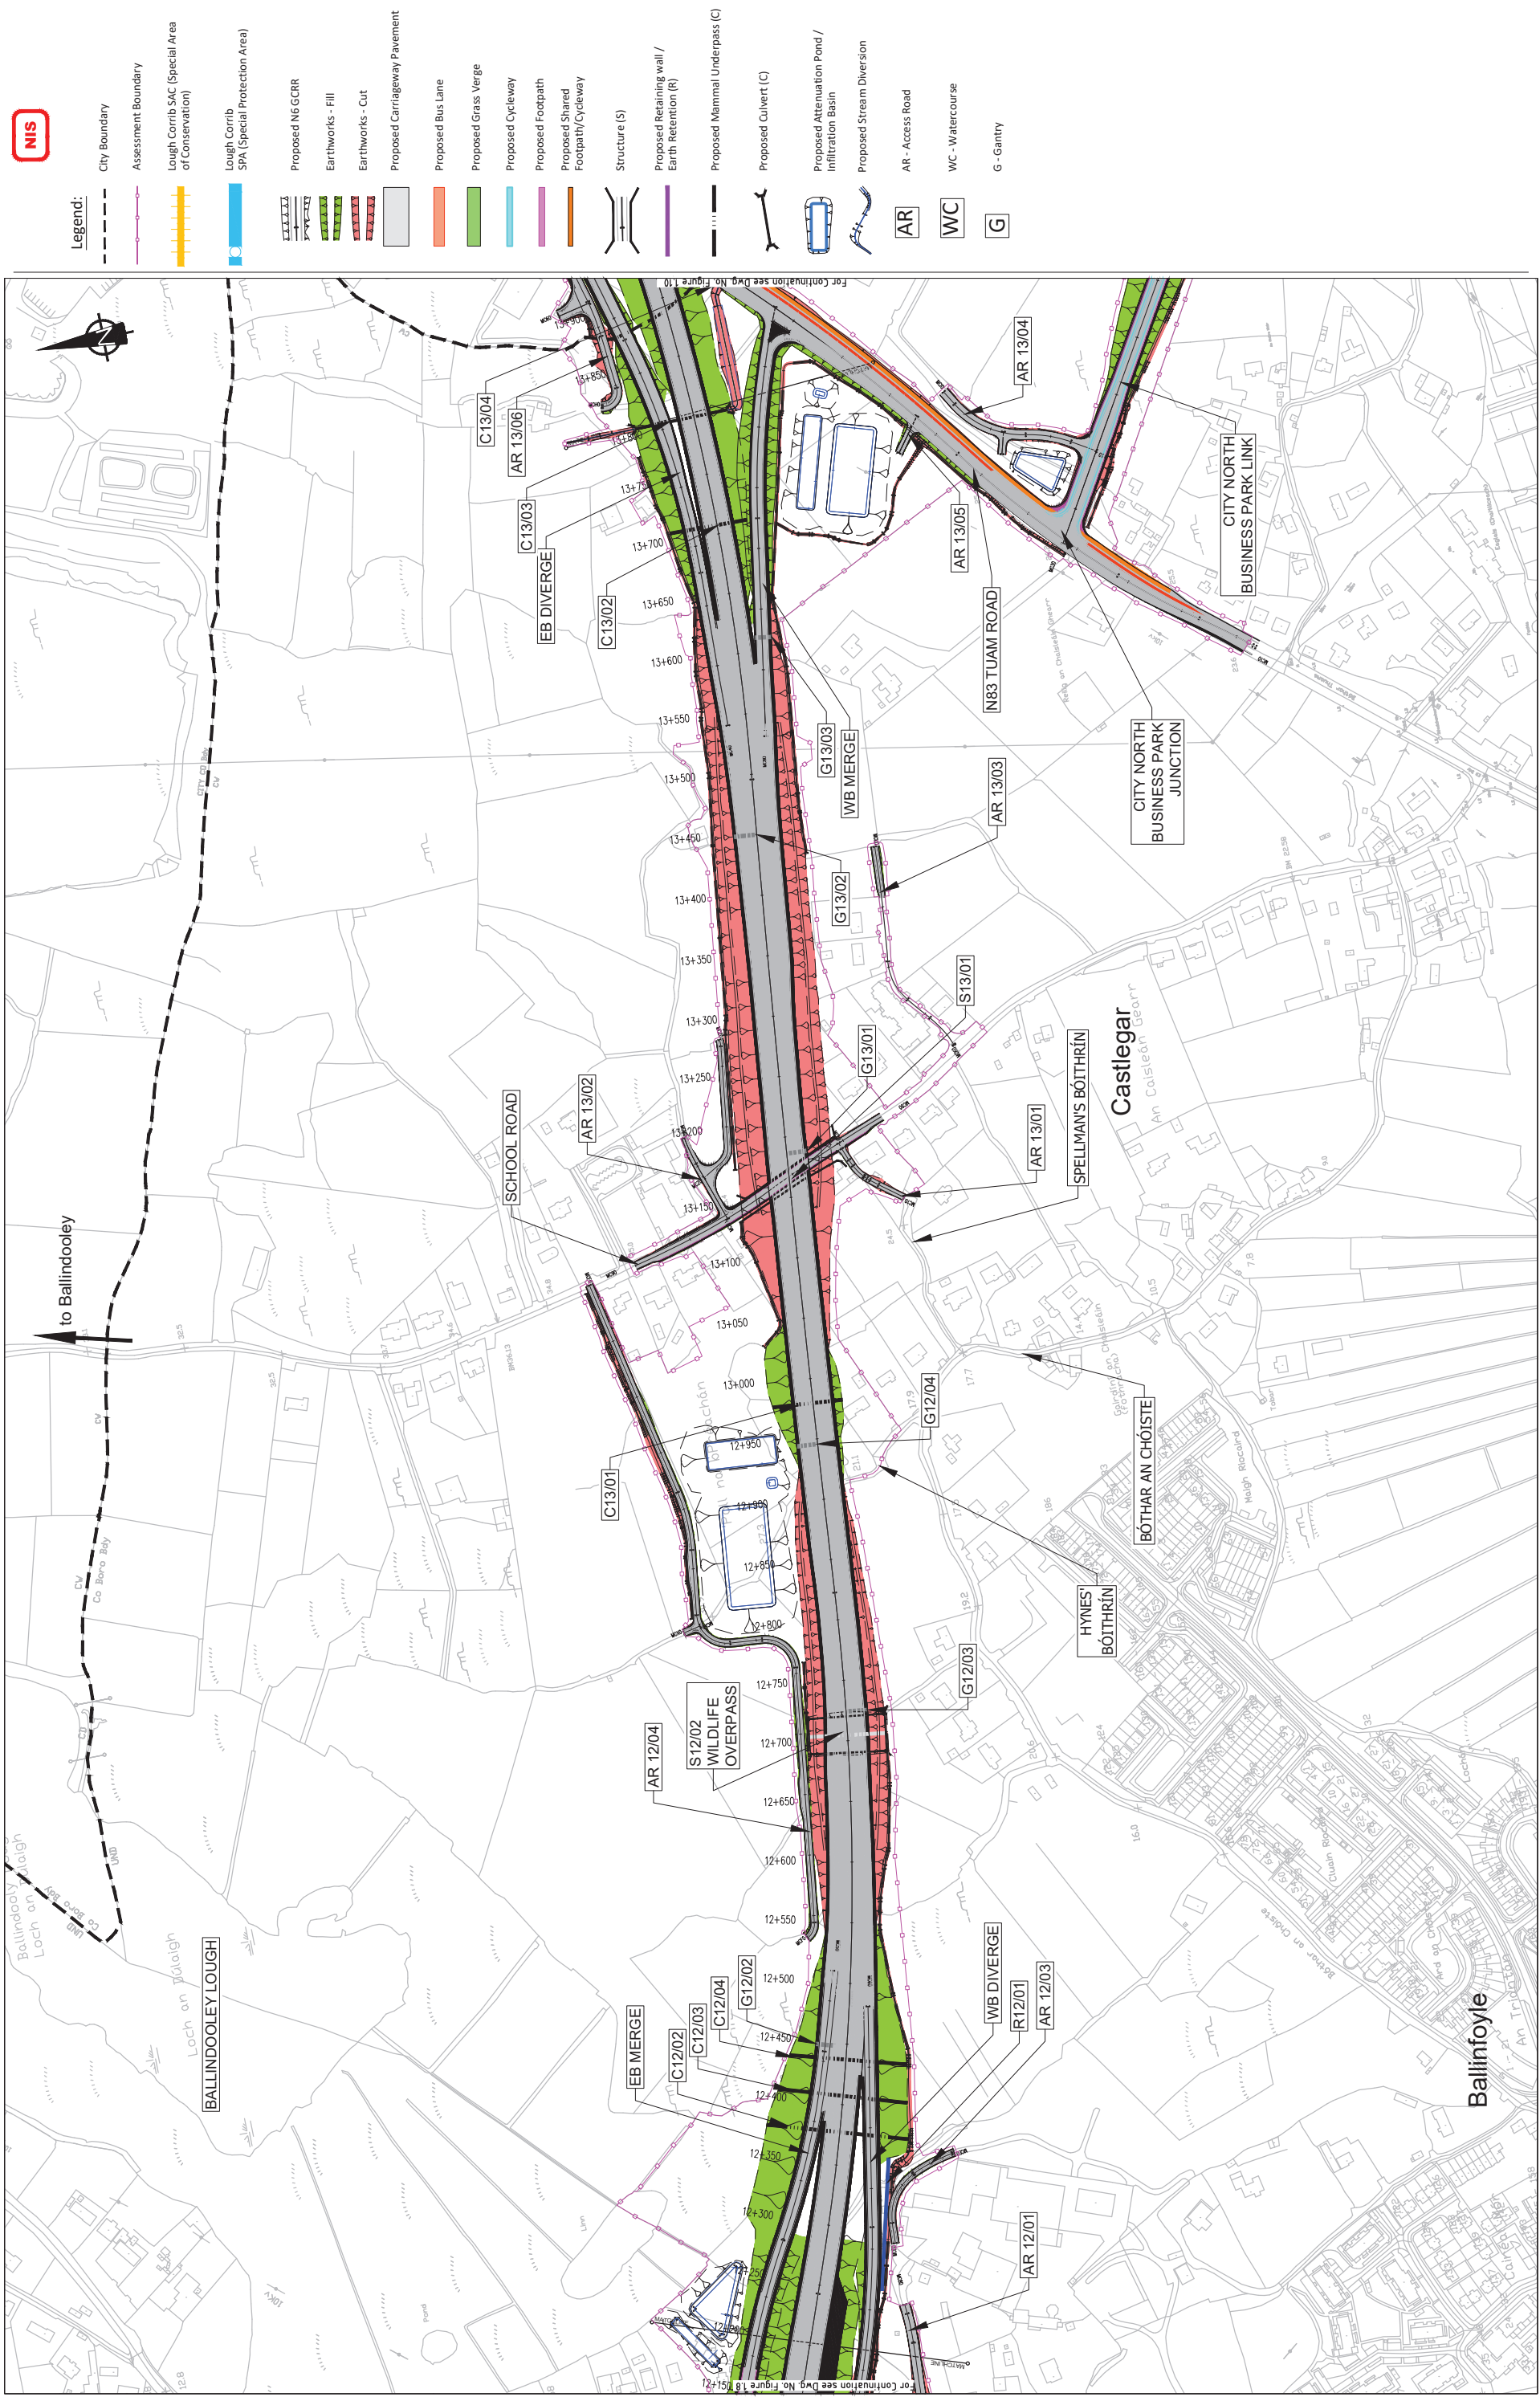

NIS

Legend:

- City Boundary
- Assessment Boundary
- Lough Corrib SAC (Special Area of Conservation)

Lough Corrib SPA (Special Protection Area)

- Proposed N6 GCRR
- Earthworks - Fill
- Earthworks - Cut
- Proposed Carriageway Pavement
- Proposed Bus Lane
- Proposed Grass Verge
- Proposed Cycleway
- Proposed Footpath
- Proposed Shared Footpath/Cycleway

Structure (S)

Proposed Retaining wall / Earth Retention (R)

Proposed Mammal Underpass (C)

Proposed Culvert (C)

Proposed Attenuation Pond / Infiltration Basin


Proposed Stream Diversion

AR - Access Road

WC - Watercourse

G - Gantry



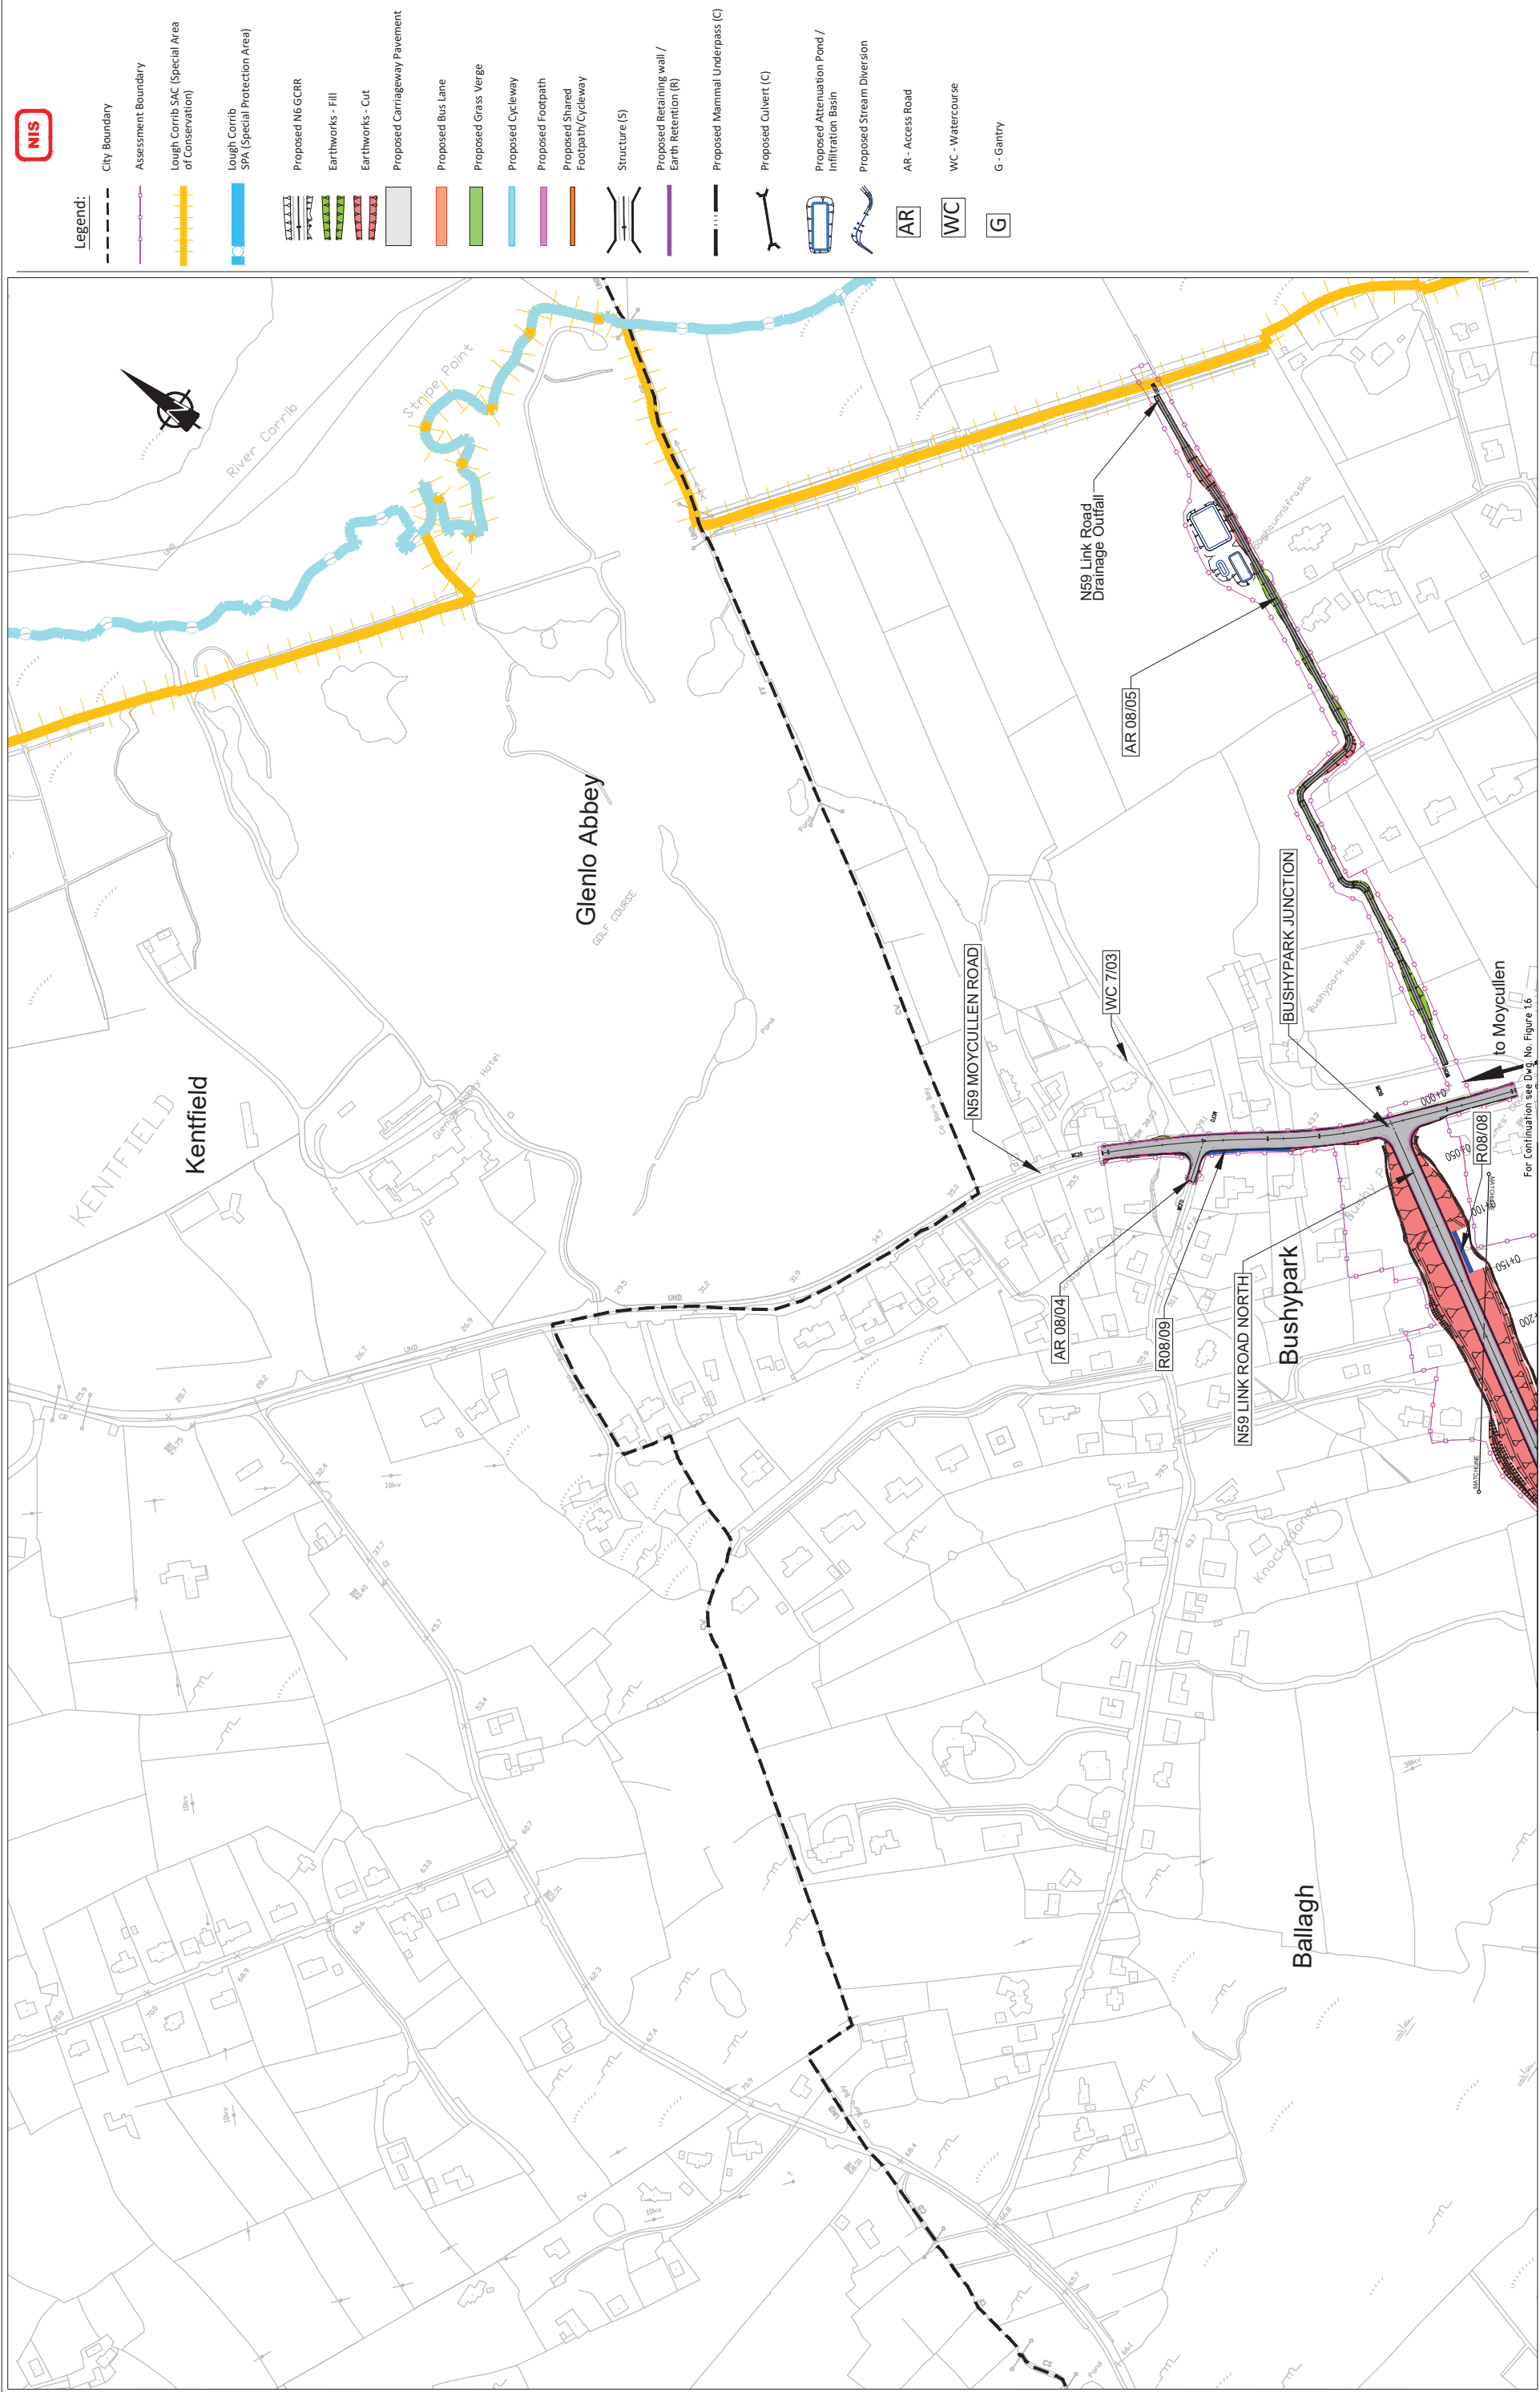

Client



An Roinn Iompair
Department of Transport



Toscaidéal Éireann
Project Ireland
2040



Galway City Transport Project

Consultant



ARUP

Tel: +353 (0)1 468875
www.NGShaw-Cole.ie
www.arup.ie

Corporate House
City East Business Park
Ballyport, Galway, Ireland.

Key Plan



Scale 1:5000 @ A3

Date: February 2025

Job Title

N6 Galway City Ring Road

Drawing Title

Project Plan Layout
N59 Link Road North
Sheet 12 of 15

For Information

Issue	Date	By	EC	MH
11	28/02/2025	SK	EC	MH

Drawing Status

For Information

Job No

233985

Drawing No

Figure 1.12

Issue

11

© National Mapping Division of Tadhg Éireann. All rights reserved. Licence number CY4L50331446

© ARUP




For Continuation see Dwg. No. Figure 15

For Continuation see Dwg. No. Figure 16

NIS

Legend:

- City Boundary
- Assessment Boundary
- Lough Corrib SAC (Special Area of Conservation)
- Lough Corrib SPA (Special Protection Area)
- Proposed N6 GCRR
- Earthworks - Fill
- Earthworks - Cut
- Proposed Carriageway Pavement
- Proposed Bus Lane
- Proposed Grass Verge
- Proposed Cycleway
- Proposed Footpath
- Proposed Shared Footpath/Cycleway
- Structure (S)
- Proposed Retaining wall / Earth Retention (R)
- Proposed Mammal Underpass (C)
- Proposed Culvert (C)
- Proposed Attenuation Pond / Infiltration Basin
- Proposed Stream Diversion
- AR - Access Road
- WC - Watercourse
- G - Gantry

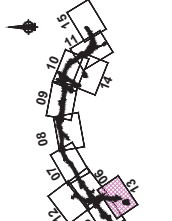

Job Title
N6 Galway City Ring Road

Issue	Date	By	Chkd	EC	MH
11	28/02/2025	SK	By	Chkd	Appd

Drawing Title
Project Plan Layout
N59 Link Road South
Sheet 13 of 15

Drawing Status
For Information
Job No
233985
Drawing No
Figure 1.13
Issue
11



NIS

Legend:


- City Boundary
- Assessment Boundary
- Lough Corrib SAC (Special Area of Conservation)
- Lough Corrib SPA (Special Protection Area)
- Proposed N6 GCRR
- Earthworks - Fill
- Earthworks - Cut
- Proposed Carriageway Pavement
- Proposed Bus Lane
- Proposed Grass Verge
- Proposed Cycleway
- Proposed Footpath
- Proposed Shared Footpath/Cycleway
- Structure (S)
- Proposed Retaining wall / Earth Retention (R)
- Proposed Mammal Underpass (C)
- Proposed Culvert (C)
- Proposed Attenuation Pond / Infiltration Basin
- Proposed Stream Diversion
- AR - Access Road
- WC - Watercourse
- G - Gantry

For Continuation see Dwg. No. Figure 110

For Continuation see Dwg. No. Figure 19

For Continuation see Dwg. No. Figure 111

Key Plan

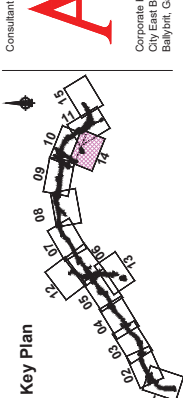

Consultant

ARUP

Tel +353 (0)91 460875
www.NGalwayCity.ie
www.arup.ie

Corporate House
City East Business Park
Ballyport, Galway, Ireland.

Job Title
N6 Galway City Ring Road

Scale
1:5000 @ A3

Date
February 2025

Issue	Date	By	Chkd	MH	Appl
11	28/02/2025	SK	EC		


Drawing Title

Project Plan Layout
City East Business Park Junction
Sheet 14 of 15

Drawing Status

For information


Job No	Drawing No	Issue
233985	Figure 1.14	11

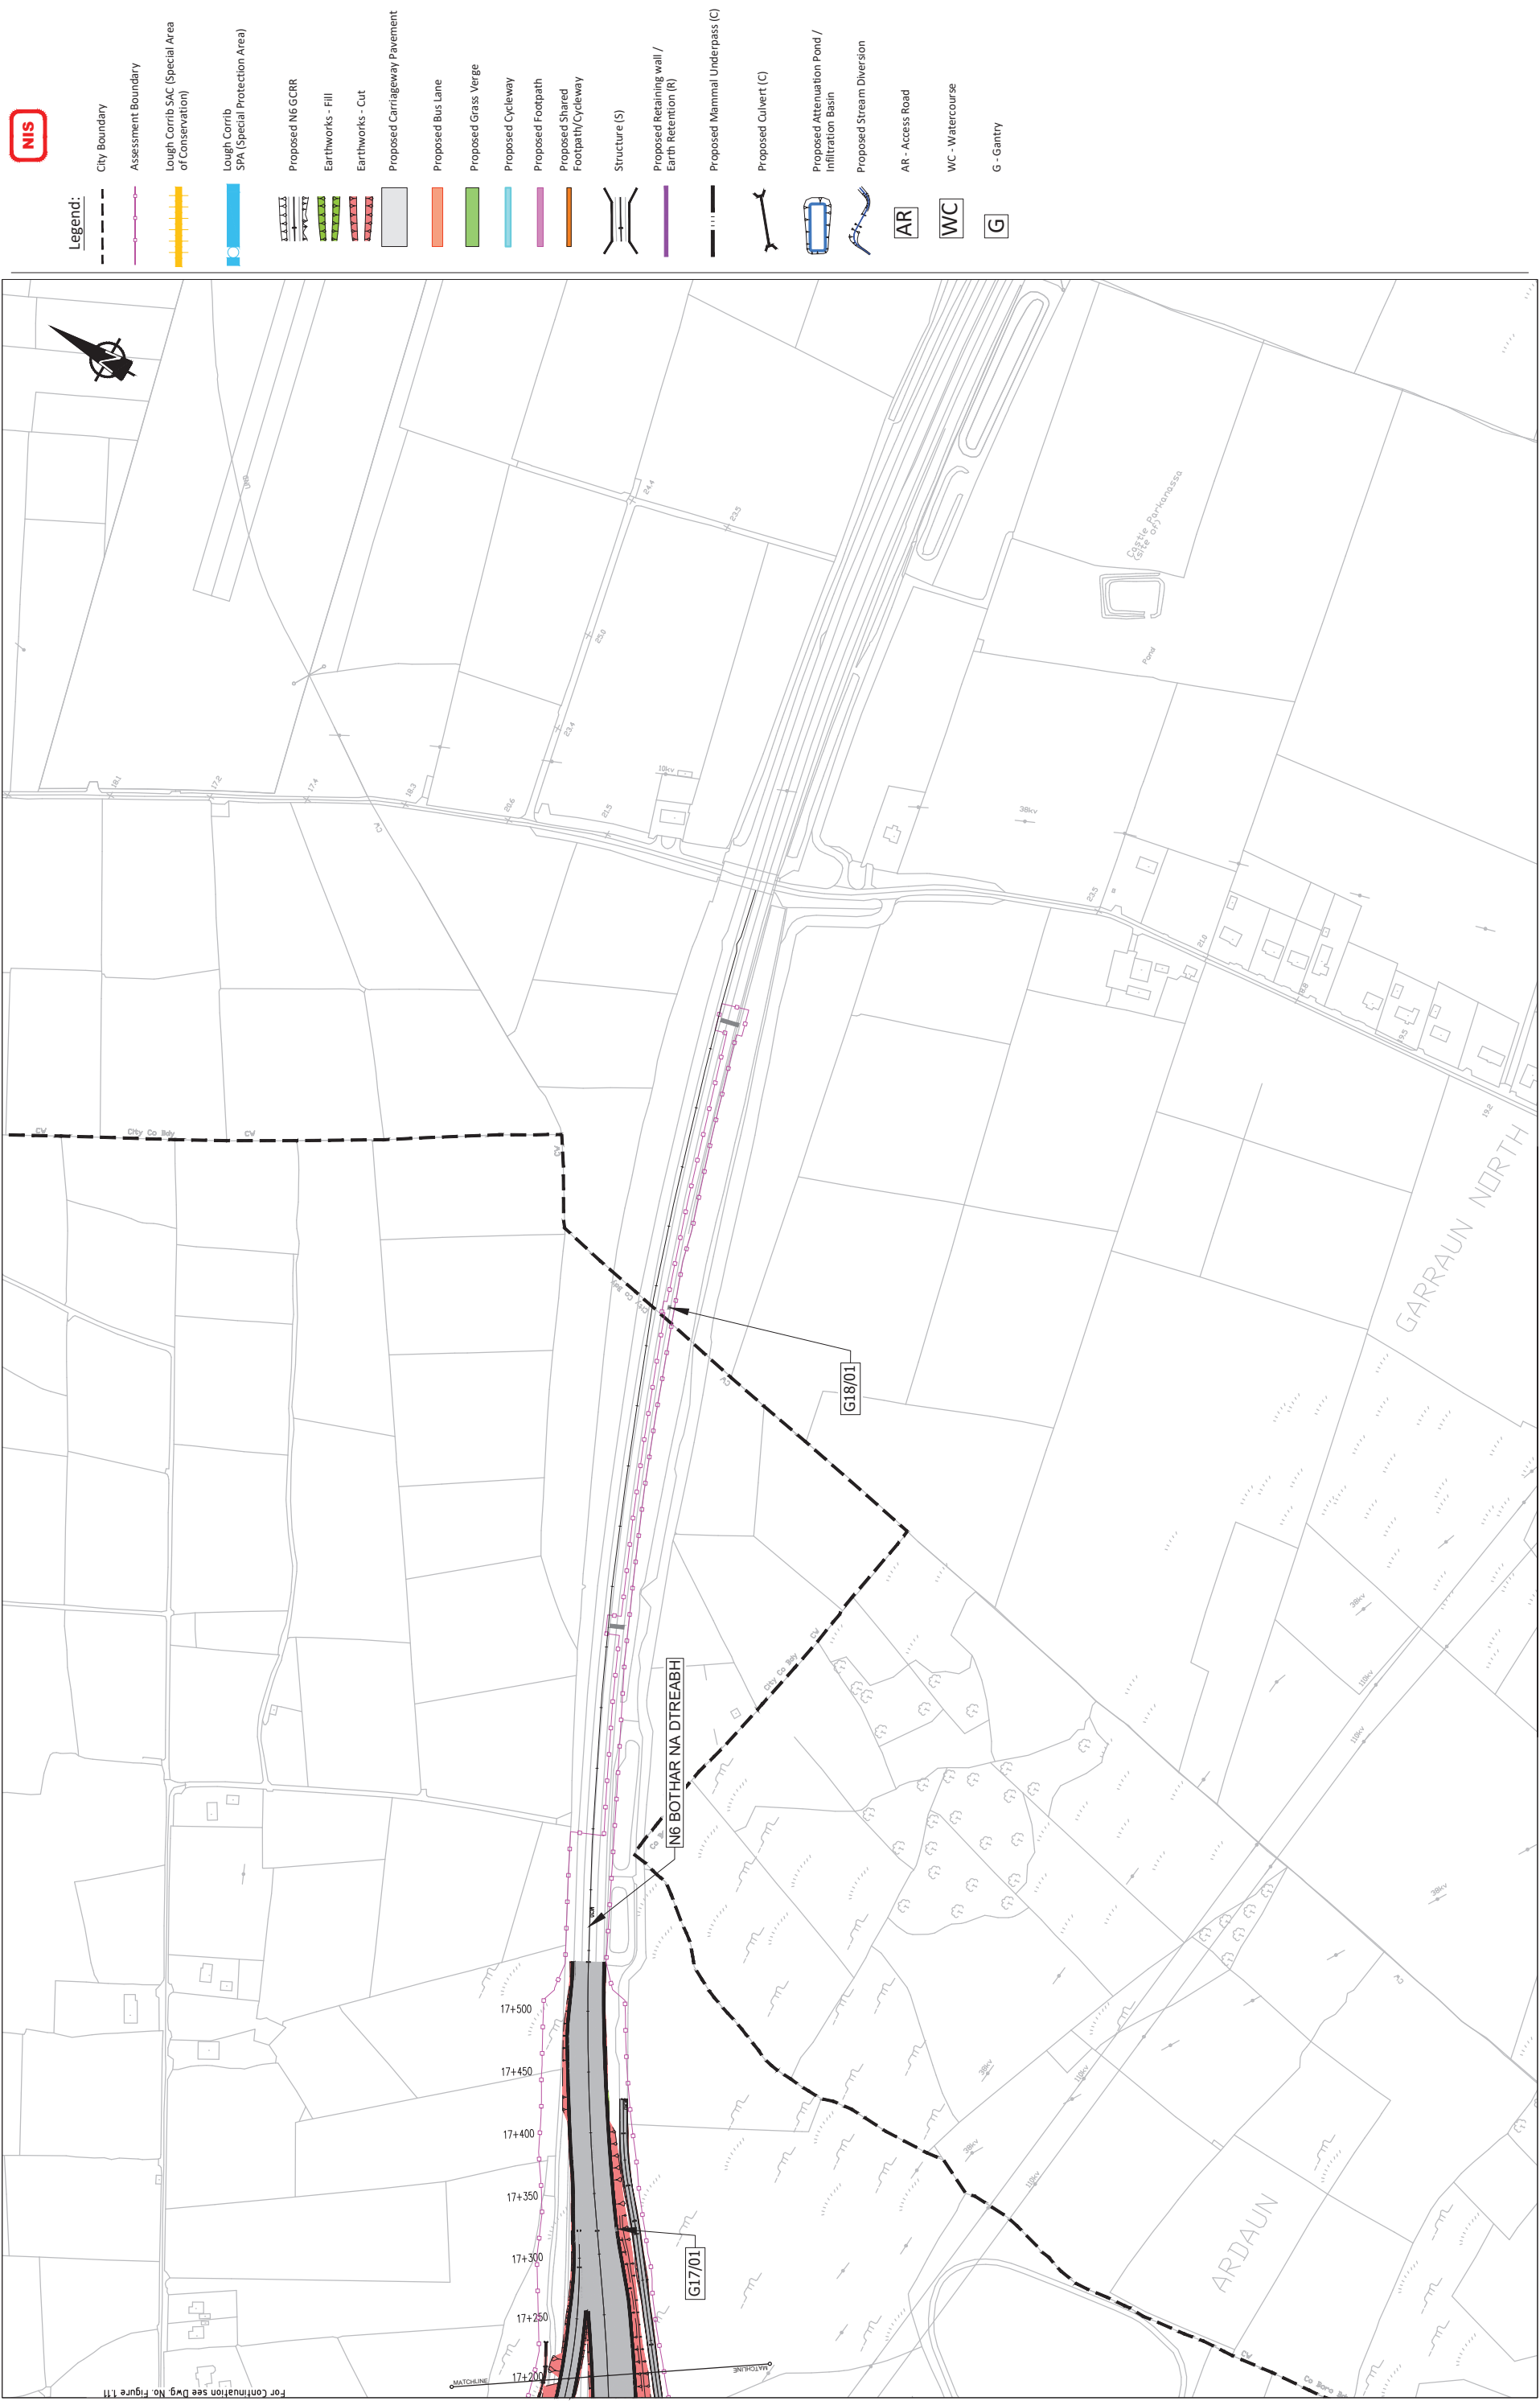

NIS

Legend:

- City Boundary
- Assessment Boundary
- Lough Corrib SAC (Special Area of Conservation)
- Lough Corrib SPA (Special Protection Area)
- Proposed N6 GCRR
- Earthworks - Fill
- Earthworks - Cut
- Proposed Carriageway Pavement
- Proposed Bus Lane
- Proposed Grass Verge
- Proposed Cycleway
- Proposed Footpath
- Proposed Shared Footpath/Cycleway
- Structure (S)
- Proposed Retaining wall / Earth Retention (R)
- Proposed Mammal Underpass (C)
- Proposed Culvert (C)
- Proposed Attenuation Pond / Infiltration Basin
- Proposed Stream Diversion
- AR - Access Road
- WC - Watercourse
- G - Gantry

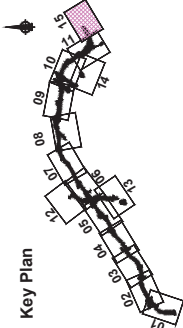

Job Title
N6 Galway City Ring Road

Scale
1:5000 @ A3

Date:
February 2025

Issue	Date	By	Chkd	MH	Appl
11	28/02/2025	SK	EC		

Drawing Title
Project Plan Layout
CH.17+200 to CH.18+550 (End of Scheme)
Sheet 15 of 15

Drawing Status
For information
Job No
233985
Drawing No
Figure 1.15
Issue
11