


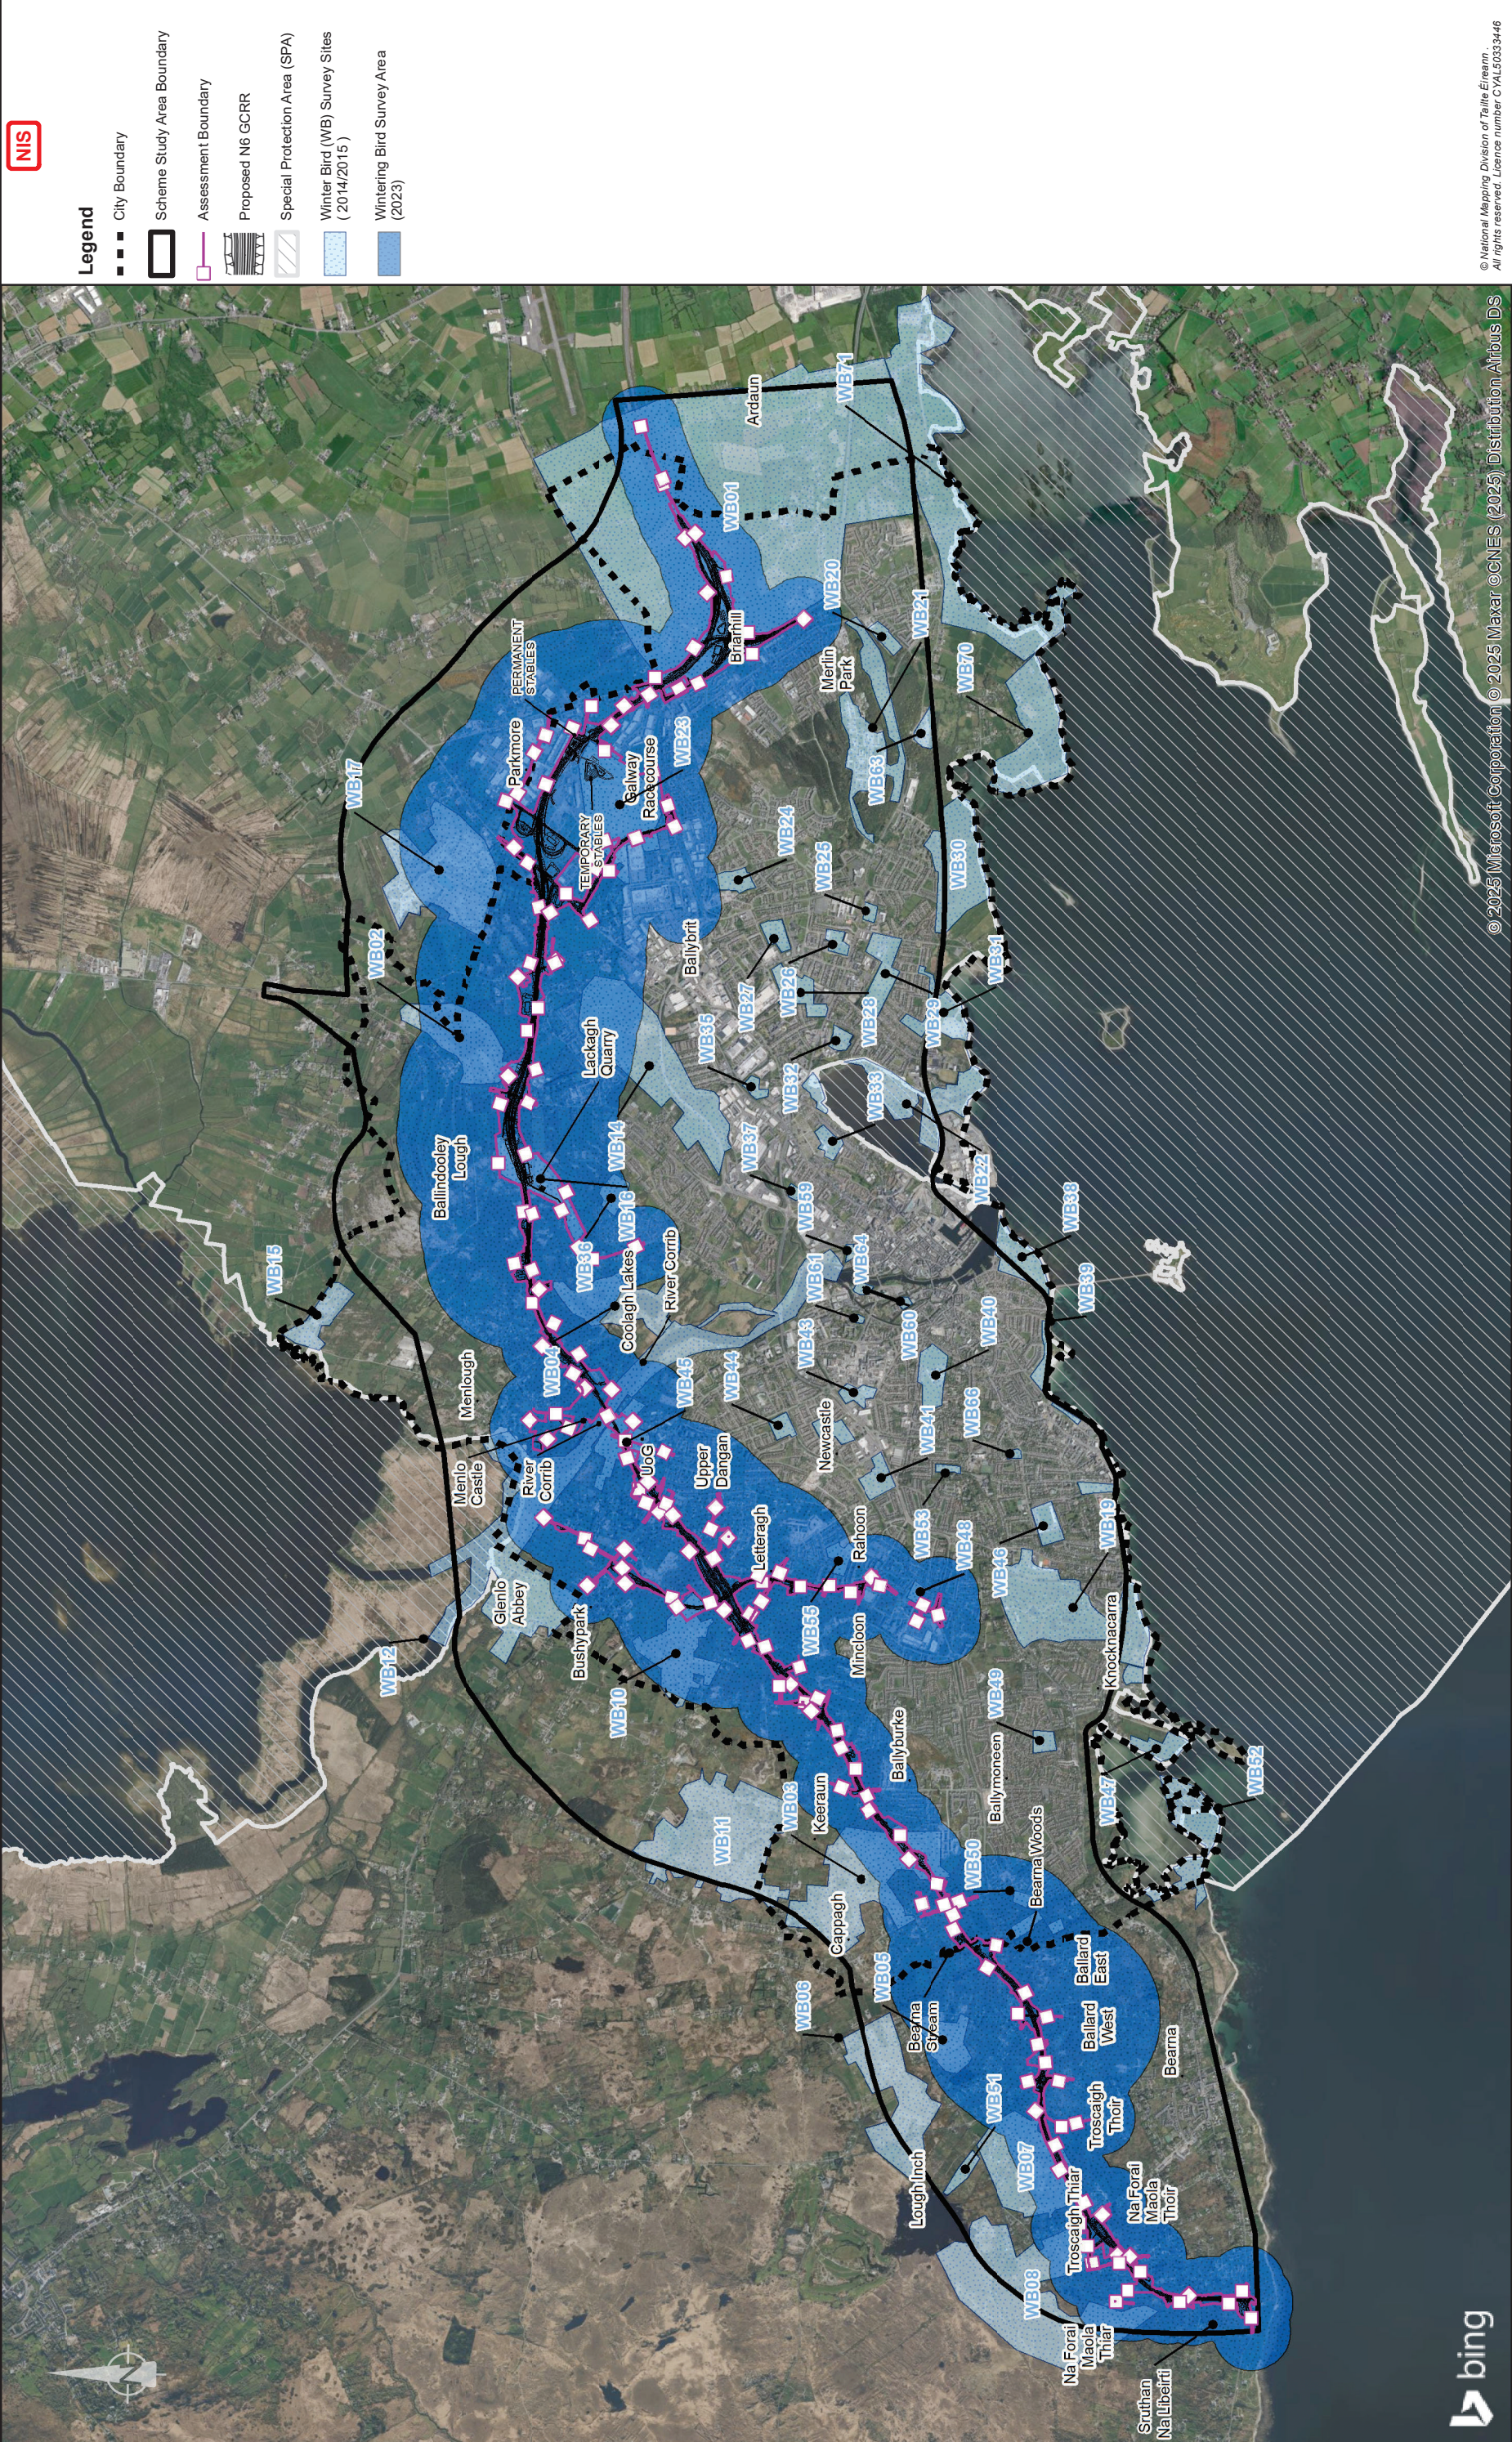

© 2025 Microsoft Corporation © 2025 Maxar © CNES (2025) Distribution Airbus DS

© National Mapping Division of Tairle Éireann
All rights reserved. Licence number CYL50333446

Client

An tOifig Iompair
Department of Transport

2040

Galway City
Transport Project

Client

Galway City Council

2040

Galway City
Transport Project

Consultant

ARUP

Corporate House
City East Business Park
Ballyart, Galway, Ireland

Tel: +353 (0)91 460675
www.arup.ie

Job Title

N6 Galway City Ring Road

Scale: 1: 50000 @A3

Date: February 2025

Drawing Title

Winter Bird Survey Sites

Drawing Status

For Information

Job No

233985

Drawing No

Figure 10

Issue

11