


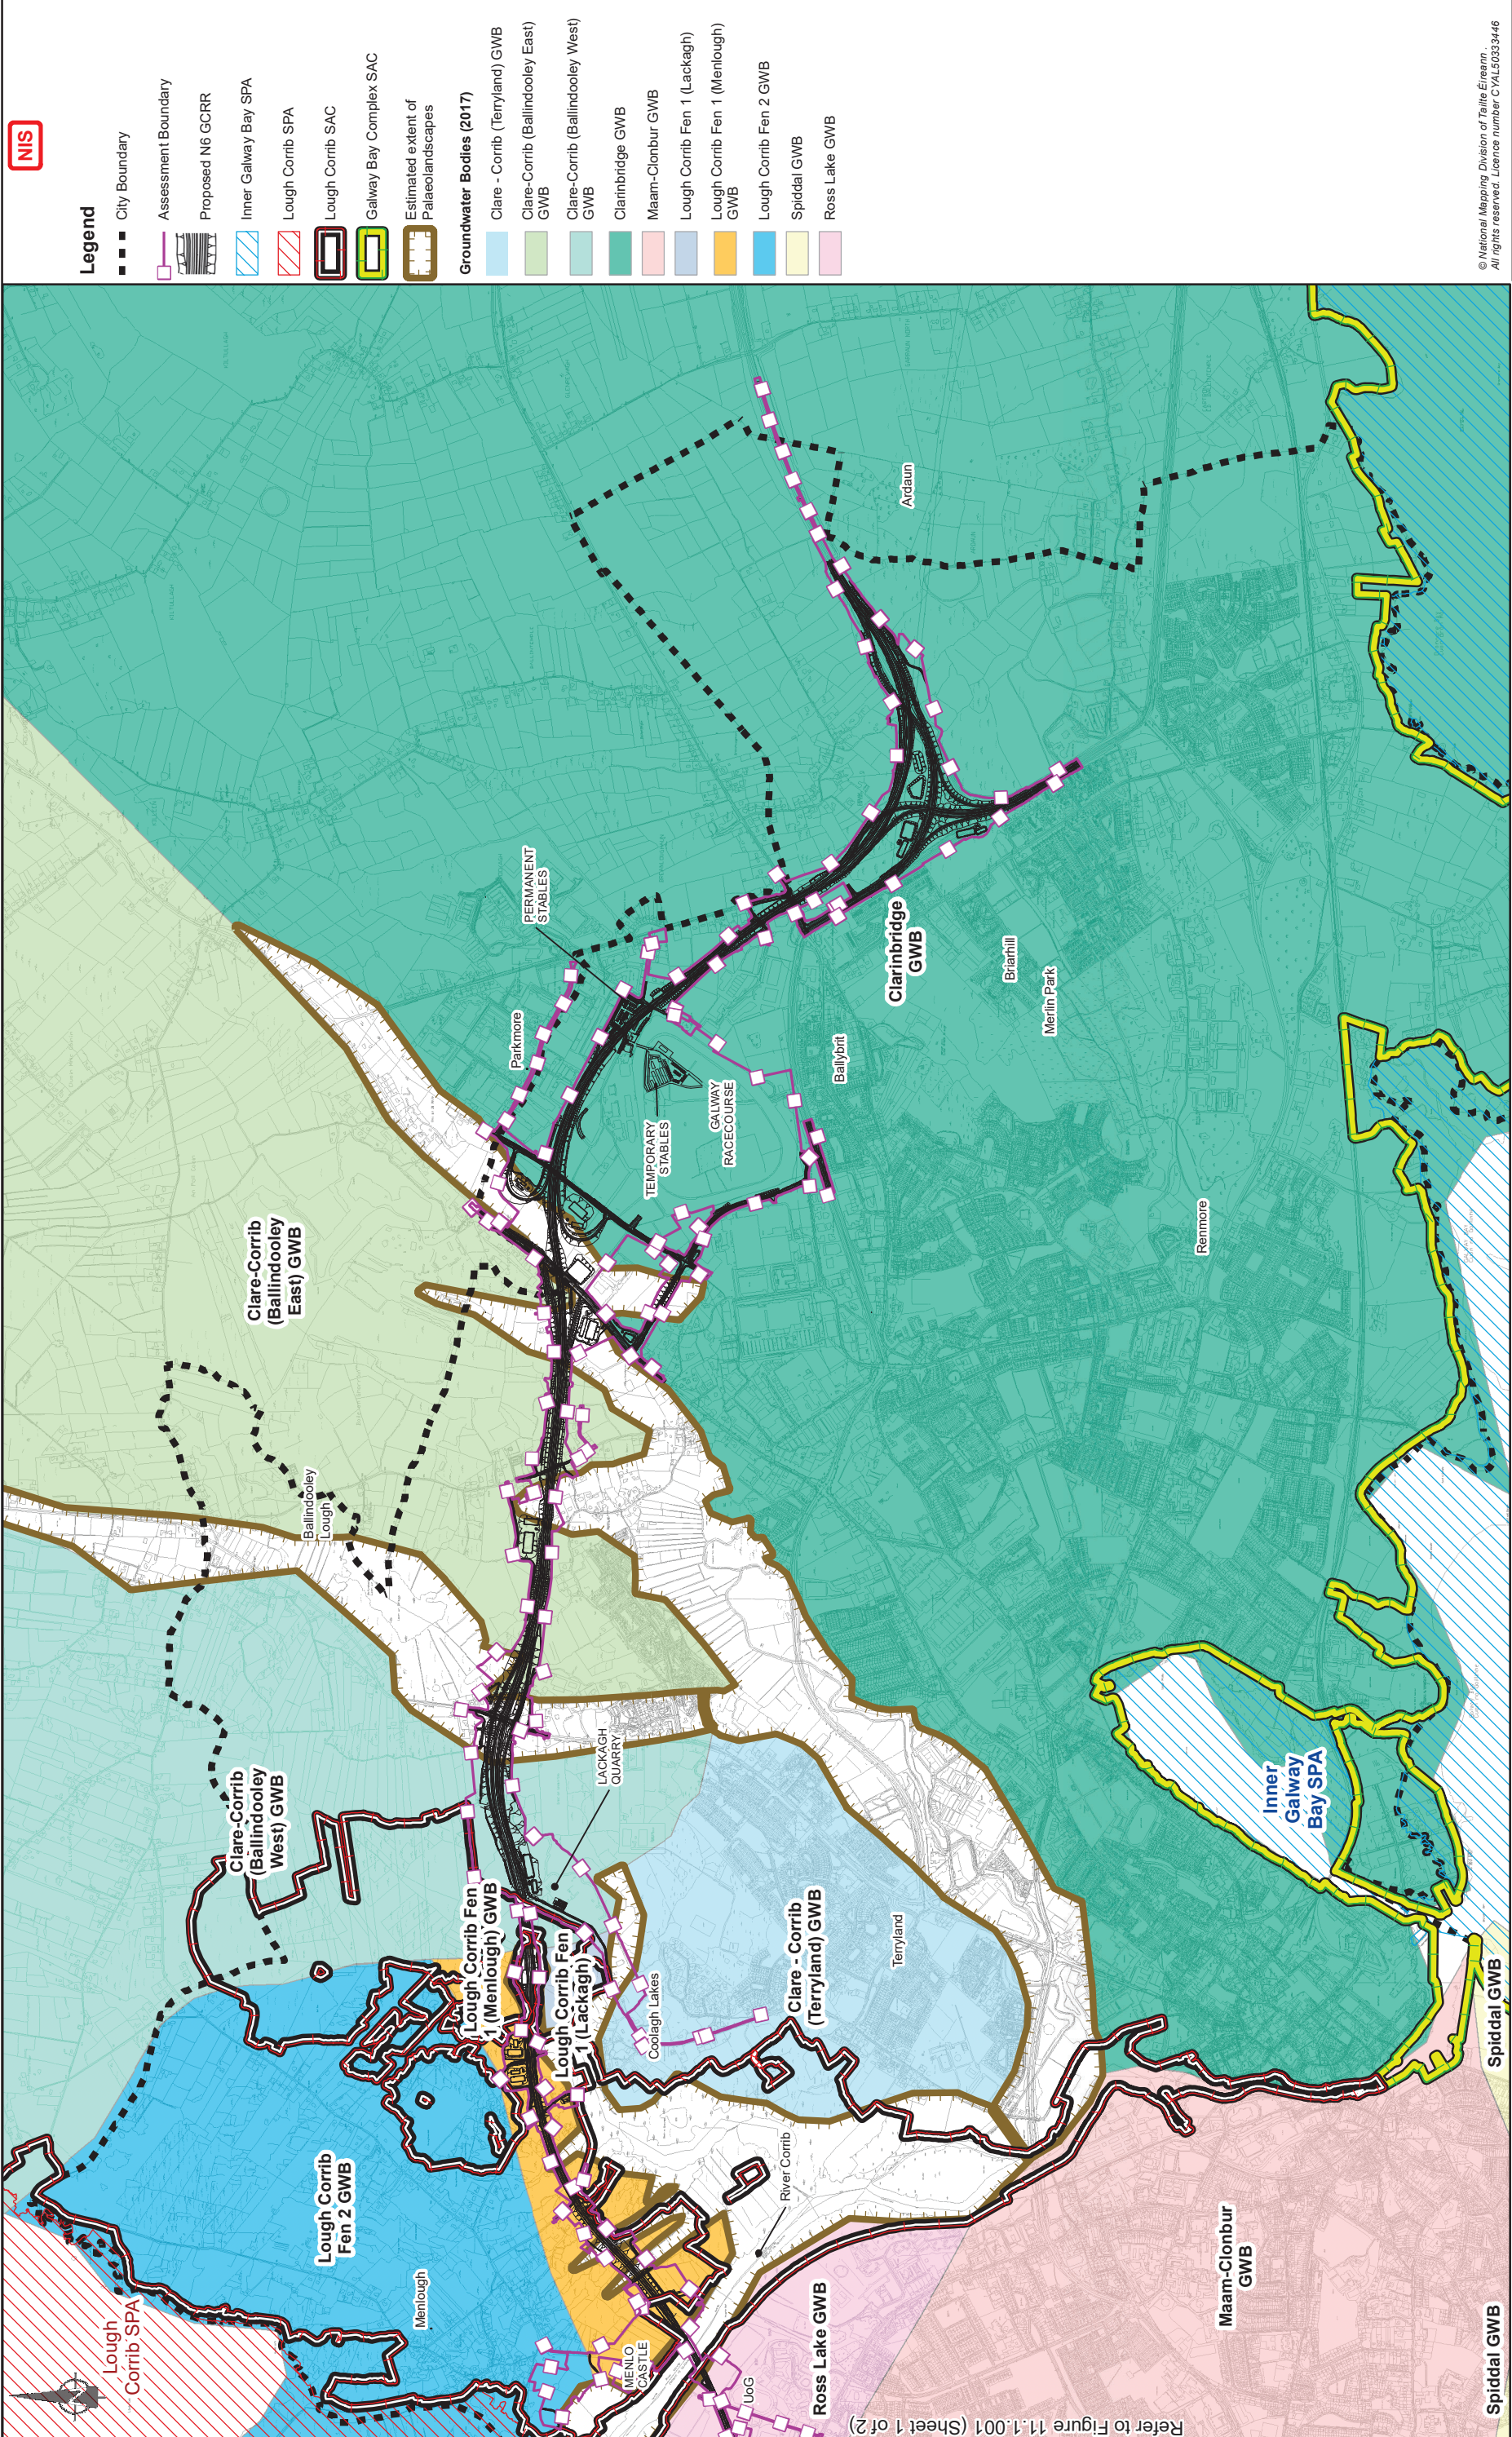

© National Mapping Division of Tairde Éireann
All rights reserved. Licence number CYAL3033446

Drawing Title	
Groundwater bodies and European sites	
Sheet 2 of 2	
Drawing Status	
For Information	
Job No	Drawing No
233985	Figure 11.1.2
Issue	Issue
11	11

Job Title	
N6 Galway City Ring Road	
Scale:	1: 25000 @A3
Date:	February 2025

Consultant

ARUP

Tel: +353 (0)91 460675
www.arup.ie

Corporate House
City East Business Park
Ballynit, Galway, Ireland

Sheet 1

Sheet 2

Key Plan

Galway City Transport Project

Galway County Council

Refer to Figure 11.1.001 (Sheet 1 of 2)