


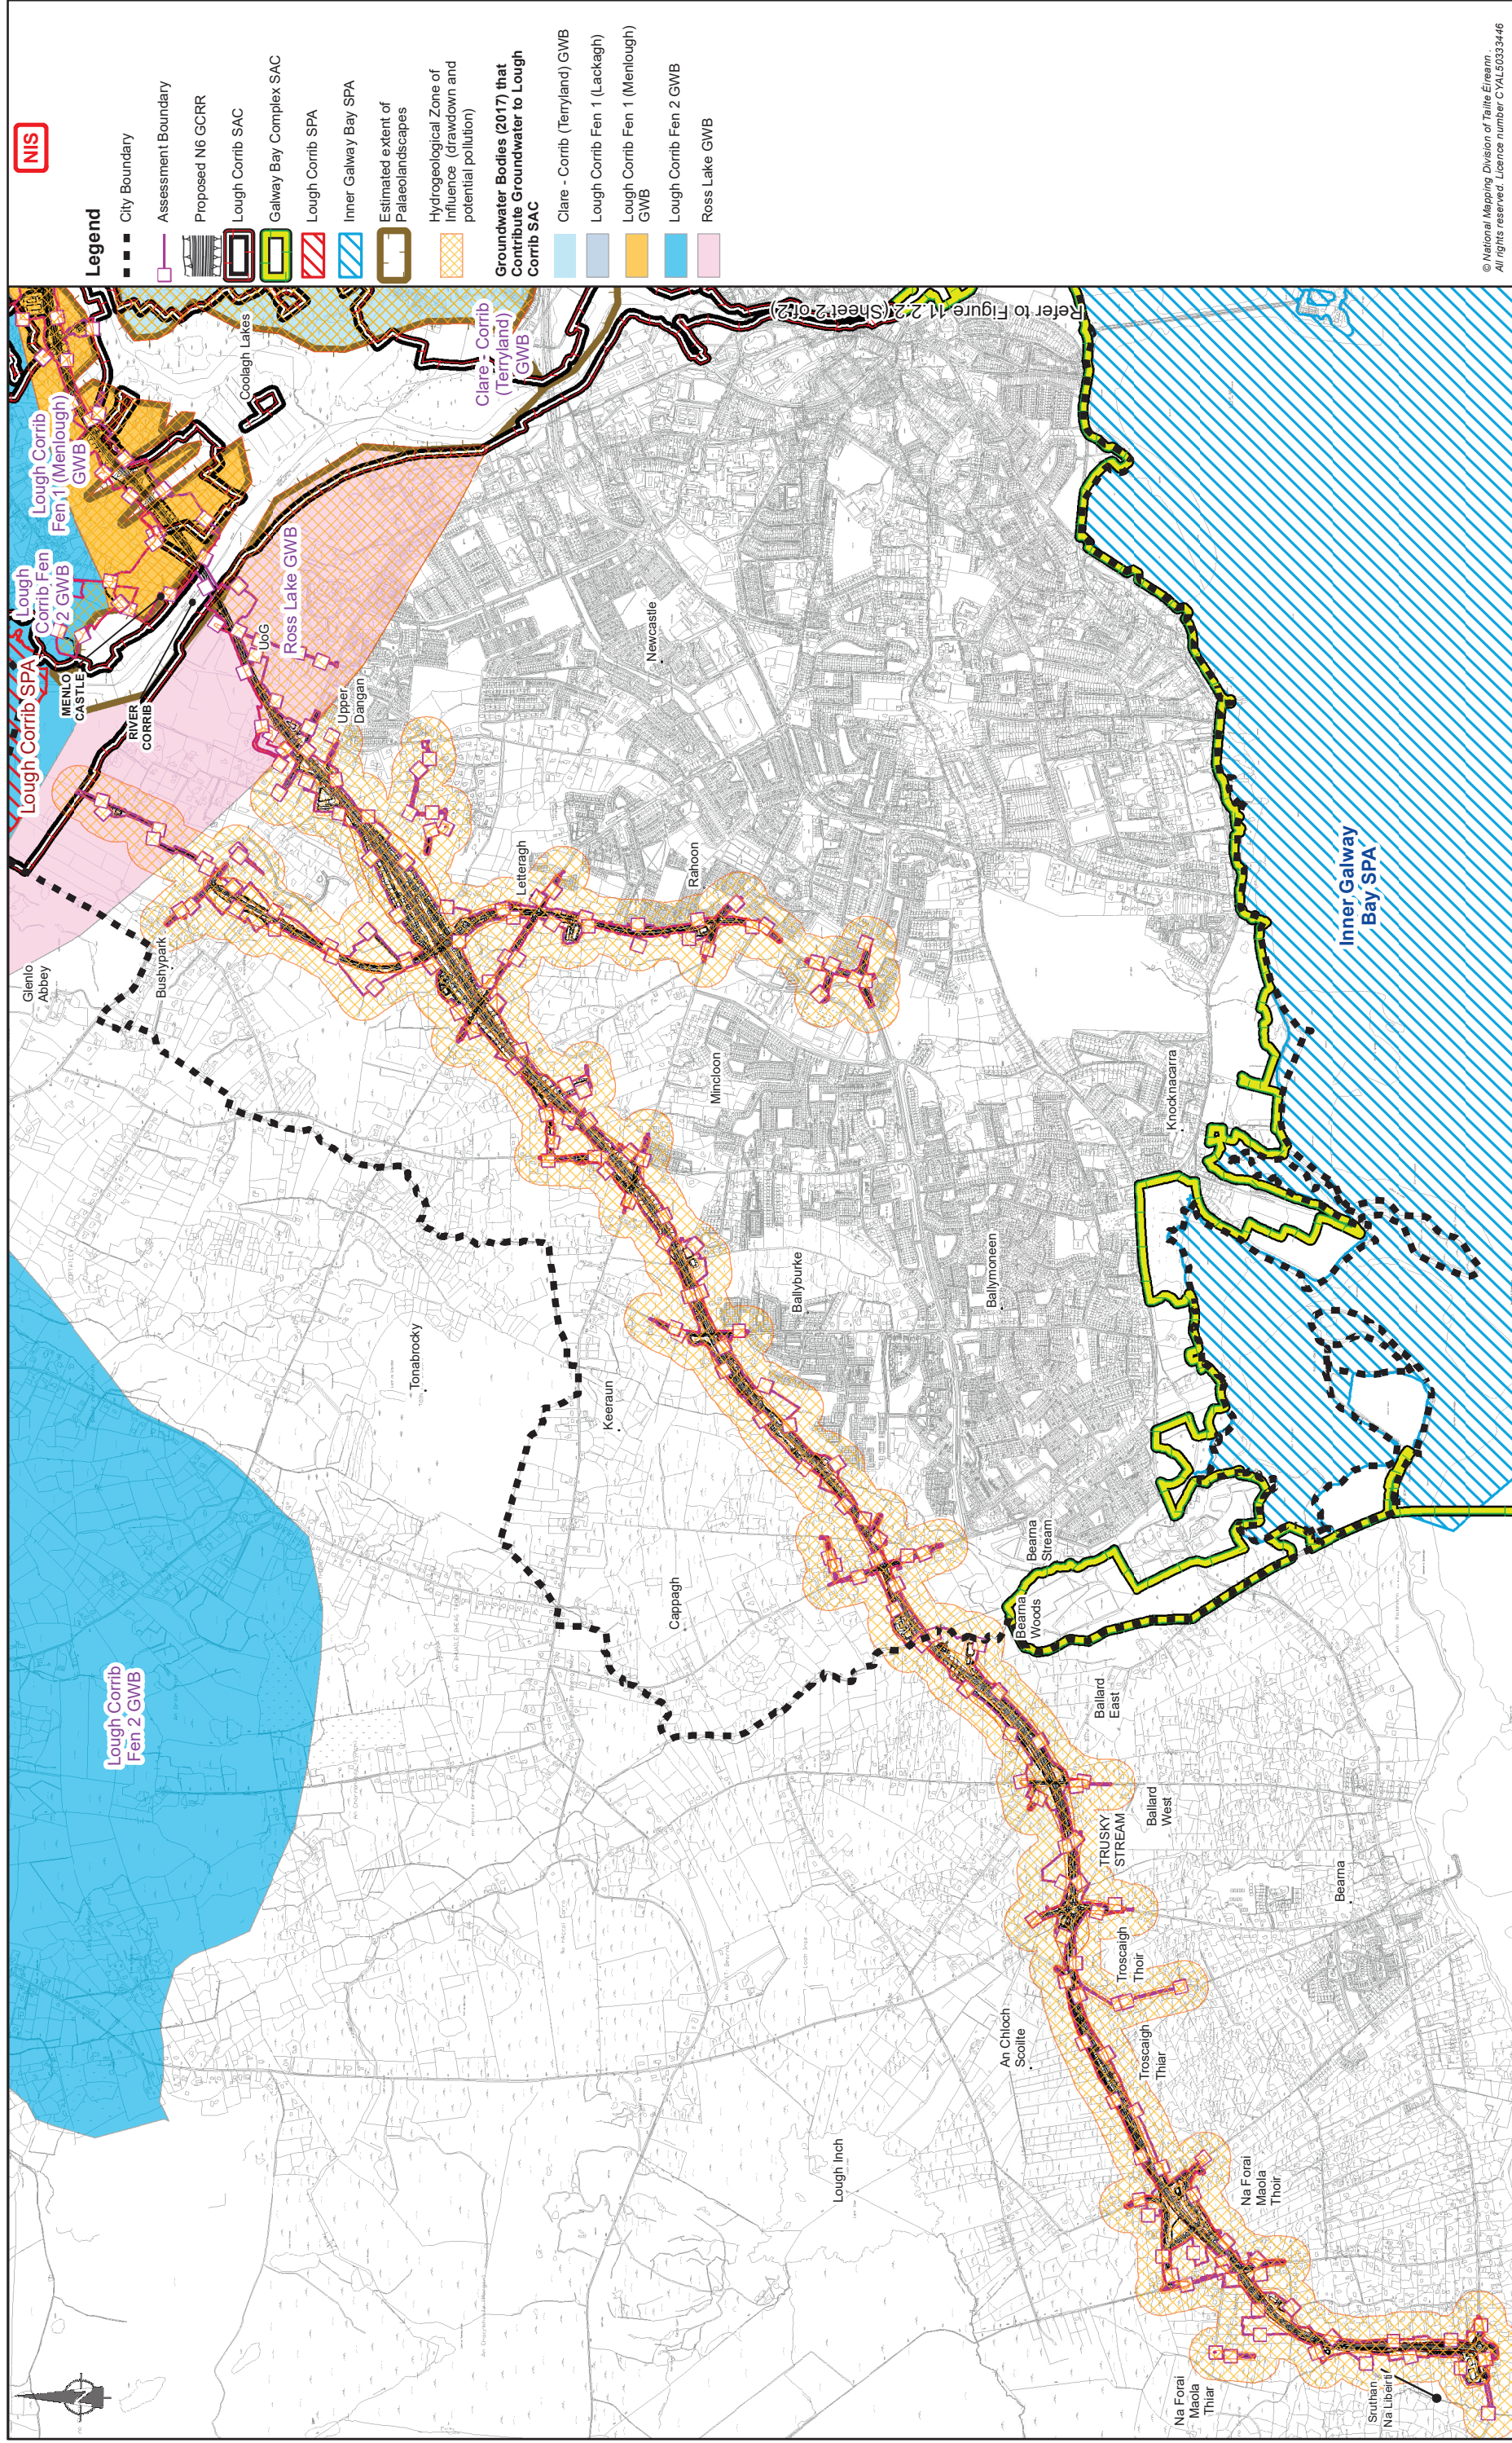

© National Mapping Division of Tailte Éireann .
All rights reserved. Licence number CYAL50333446

 An Roinn Iompair Department of Transport		 Comhairle Chontae na Gaillimhe Galway County Council	
 2040 Thionascadh Éireanna 2040 National Vision		 Transport Infrastructure Ireland	
 Galway City Transport Project		 Galway City Transport Project	
Consultant  ARUP Corporate House City East Business Park Ballyritz, Galway, Ireland Tel +353 (0)91 460675 www.NGGalwayCity.ie www.arup.ie		Job Title N6 Galway City Ring Road Scale: 1: 25000 @A3 Date: February 2025	
Drawing Title Hydrogeological Zol (drawdown and potential pollution) Sheet 1 of 2		Drawing Status For Information	
Job No 233985		Drawing No Figure 11.2.1	
Issue 11		Issue 11	