


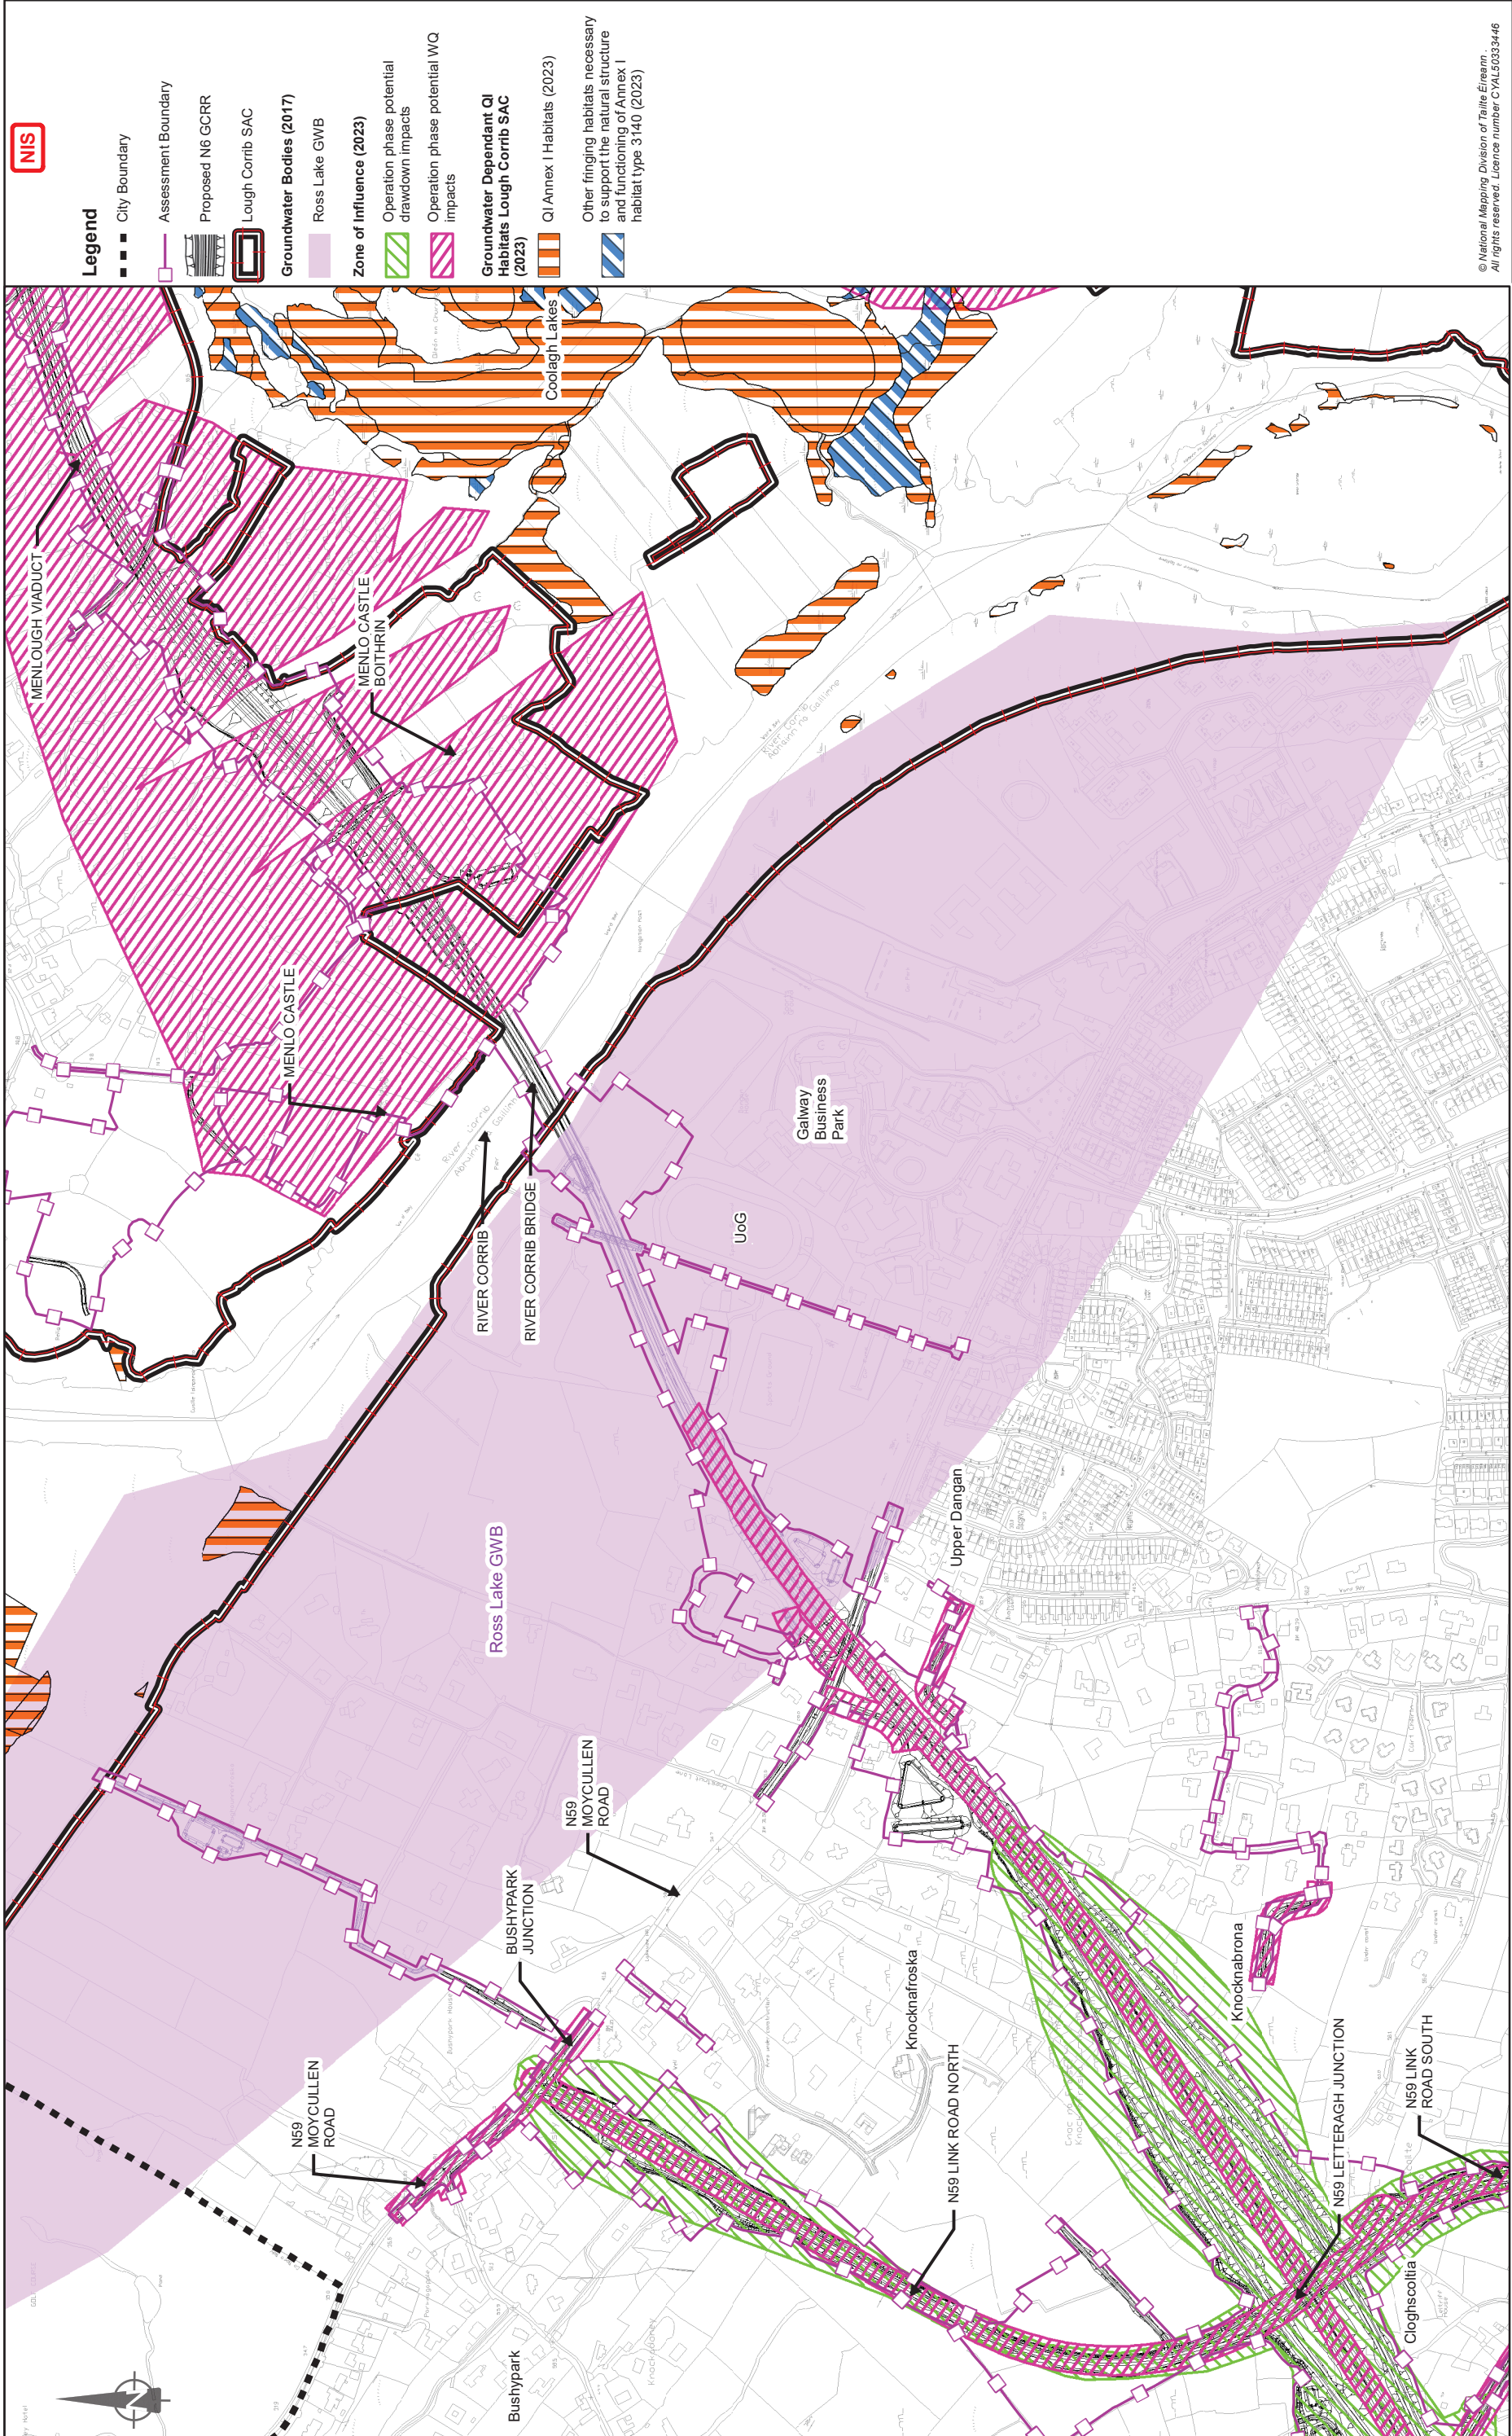

Consultant

Job Title
N6 Galway City Ring Road

Scale: 1: 7500 @A3
Date: February 2025

Job No
233985

Drawing No
Figure 11.3.002

Issue
11

ARUP

Tel: +353 (0)91 460675
www.arup.ie

Corporate House
City East Business Park
Ballyart, Galway, Ireland

Key Plan

Clients

An tAonán Iompair
Department of Transport

2040

Galway City
Transport Project

Comhairle Chontae na Galille
Galway County Council

TII
Transport Infrastructure Ireland

Drawing Title

Ross Lake GWB Operational
Hydrogeological premitigation Zol (2023).

Sheet 2 of 10

Drawing Status

For Information