


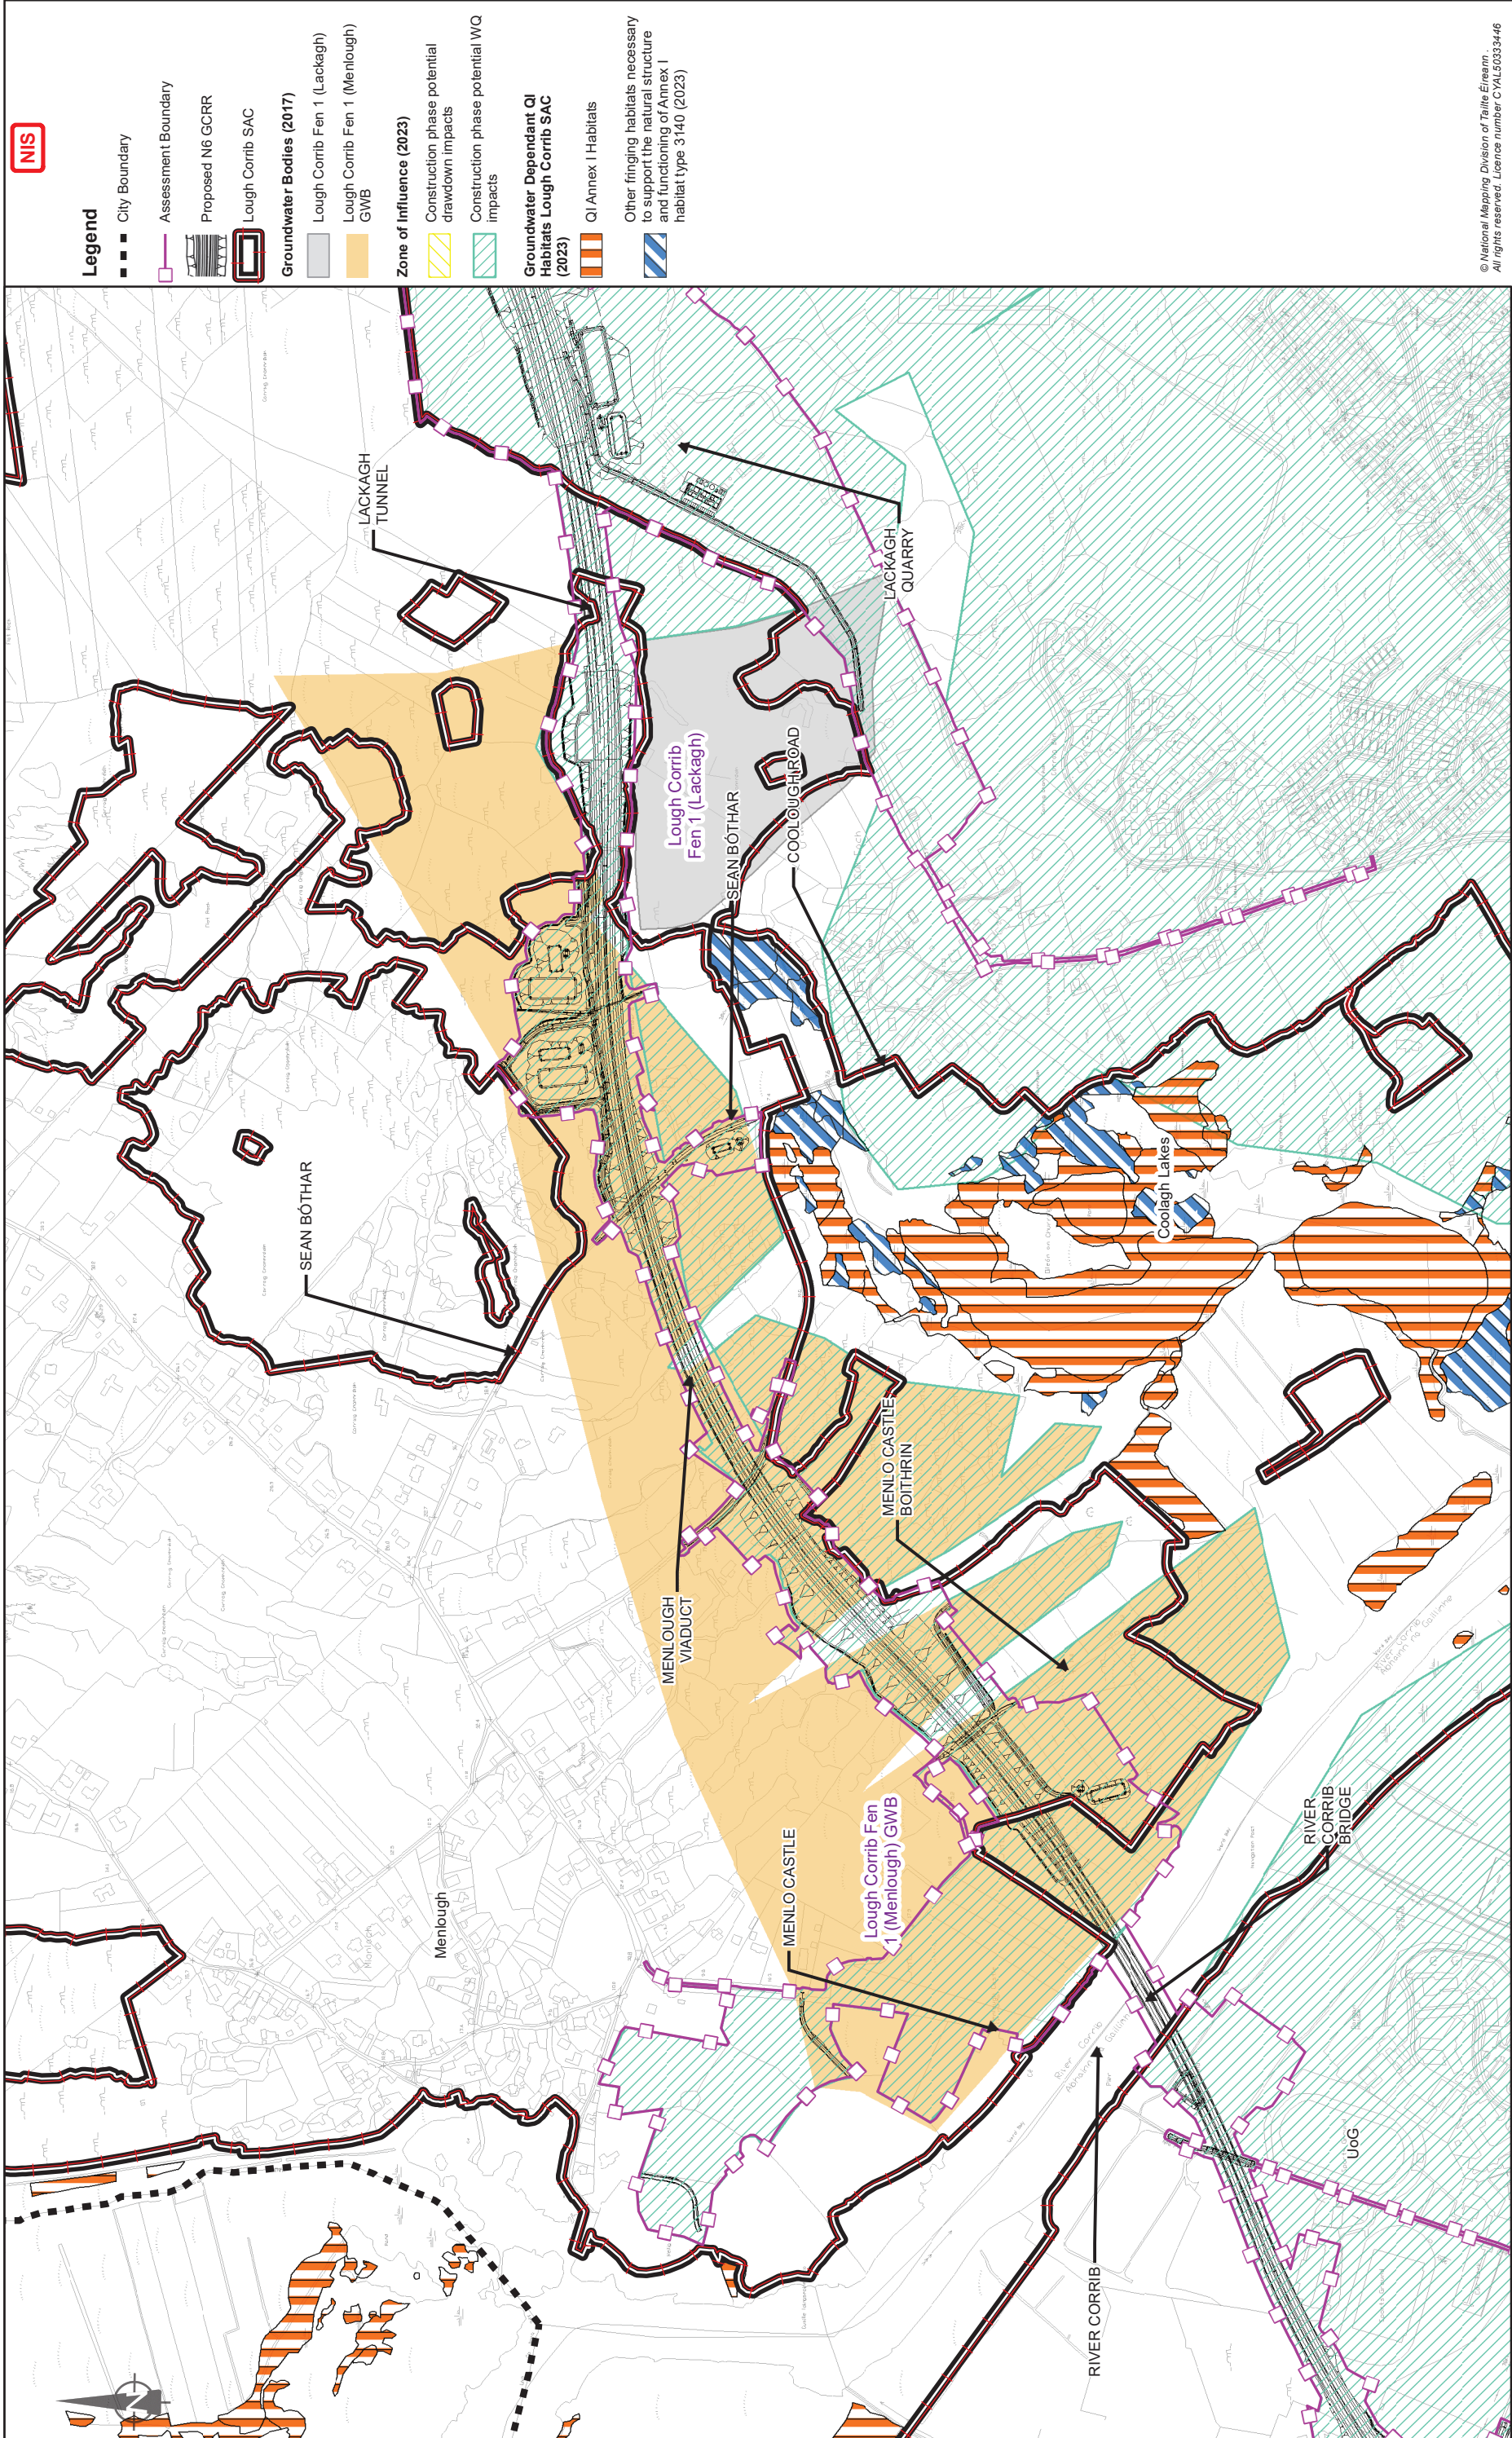

© National Mapping Division of Taitte Éireann
All rights reserved. Licence number CYL5033446

Drawing Title			
Lough Corrib Fen 1 Menlough and Lackagh GWB Construction Hydrogeological premitigation ZOI (2023).			
Sheet 3 of 10			
Drawing Status			
For Information			
Job No	Drawing No	Issue	Issue
233985	Figure 11.3.003	11	11

Job Title			
N6 Galway City Ring Road			
Scale: 1: 7500 @A3			
Date: February 2025			
Issue	Date	By	Appd
11	28/02/2025	AG	EC
			MH

Consultant

ARUP

Tel: +353 (0)91 460675
www.arup.com
www.n6galwaycity.ie

Corporate House
City East Business Park
Ballyart, Galway, Ireland

Key Plan

Clients

An tAonán Impairt
Department of Transport

2040

Galway City
Transport Project

Galway County Council

Galway City Council