


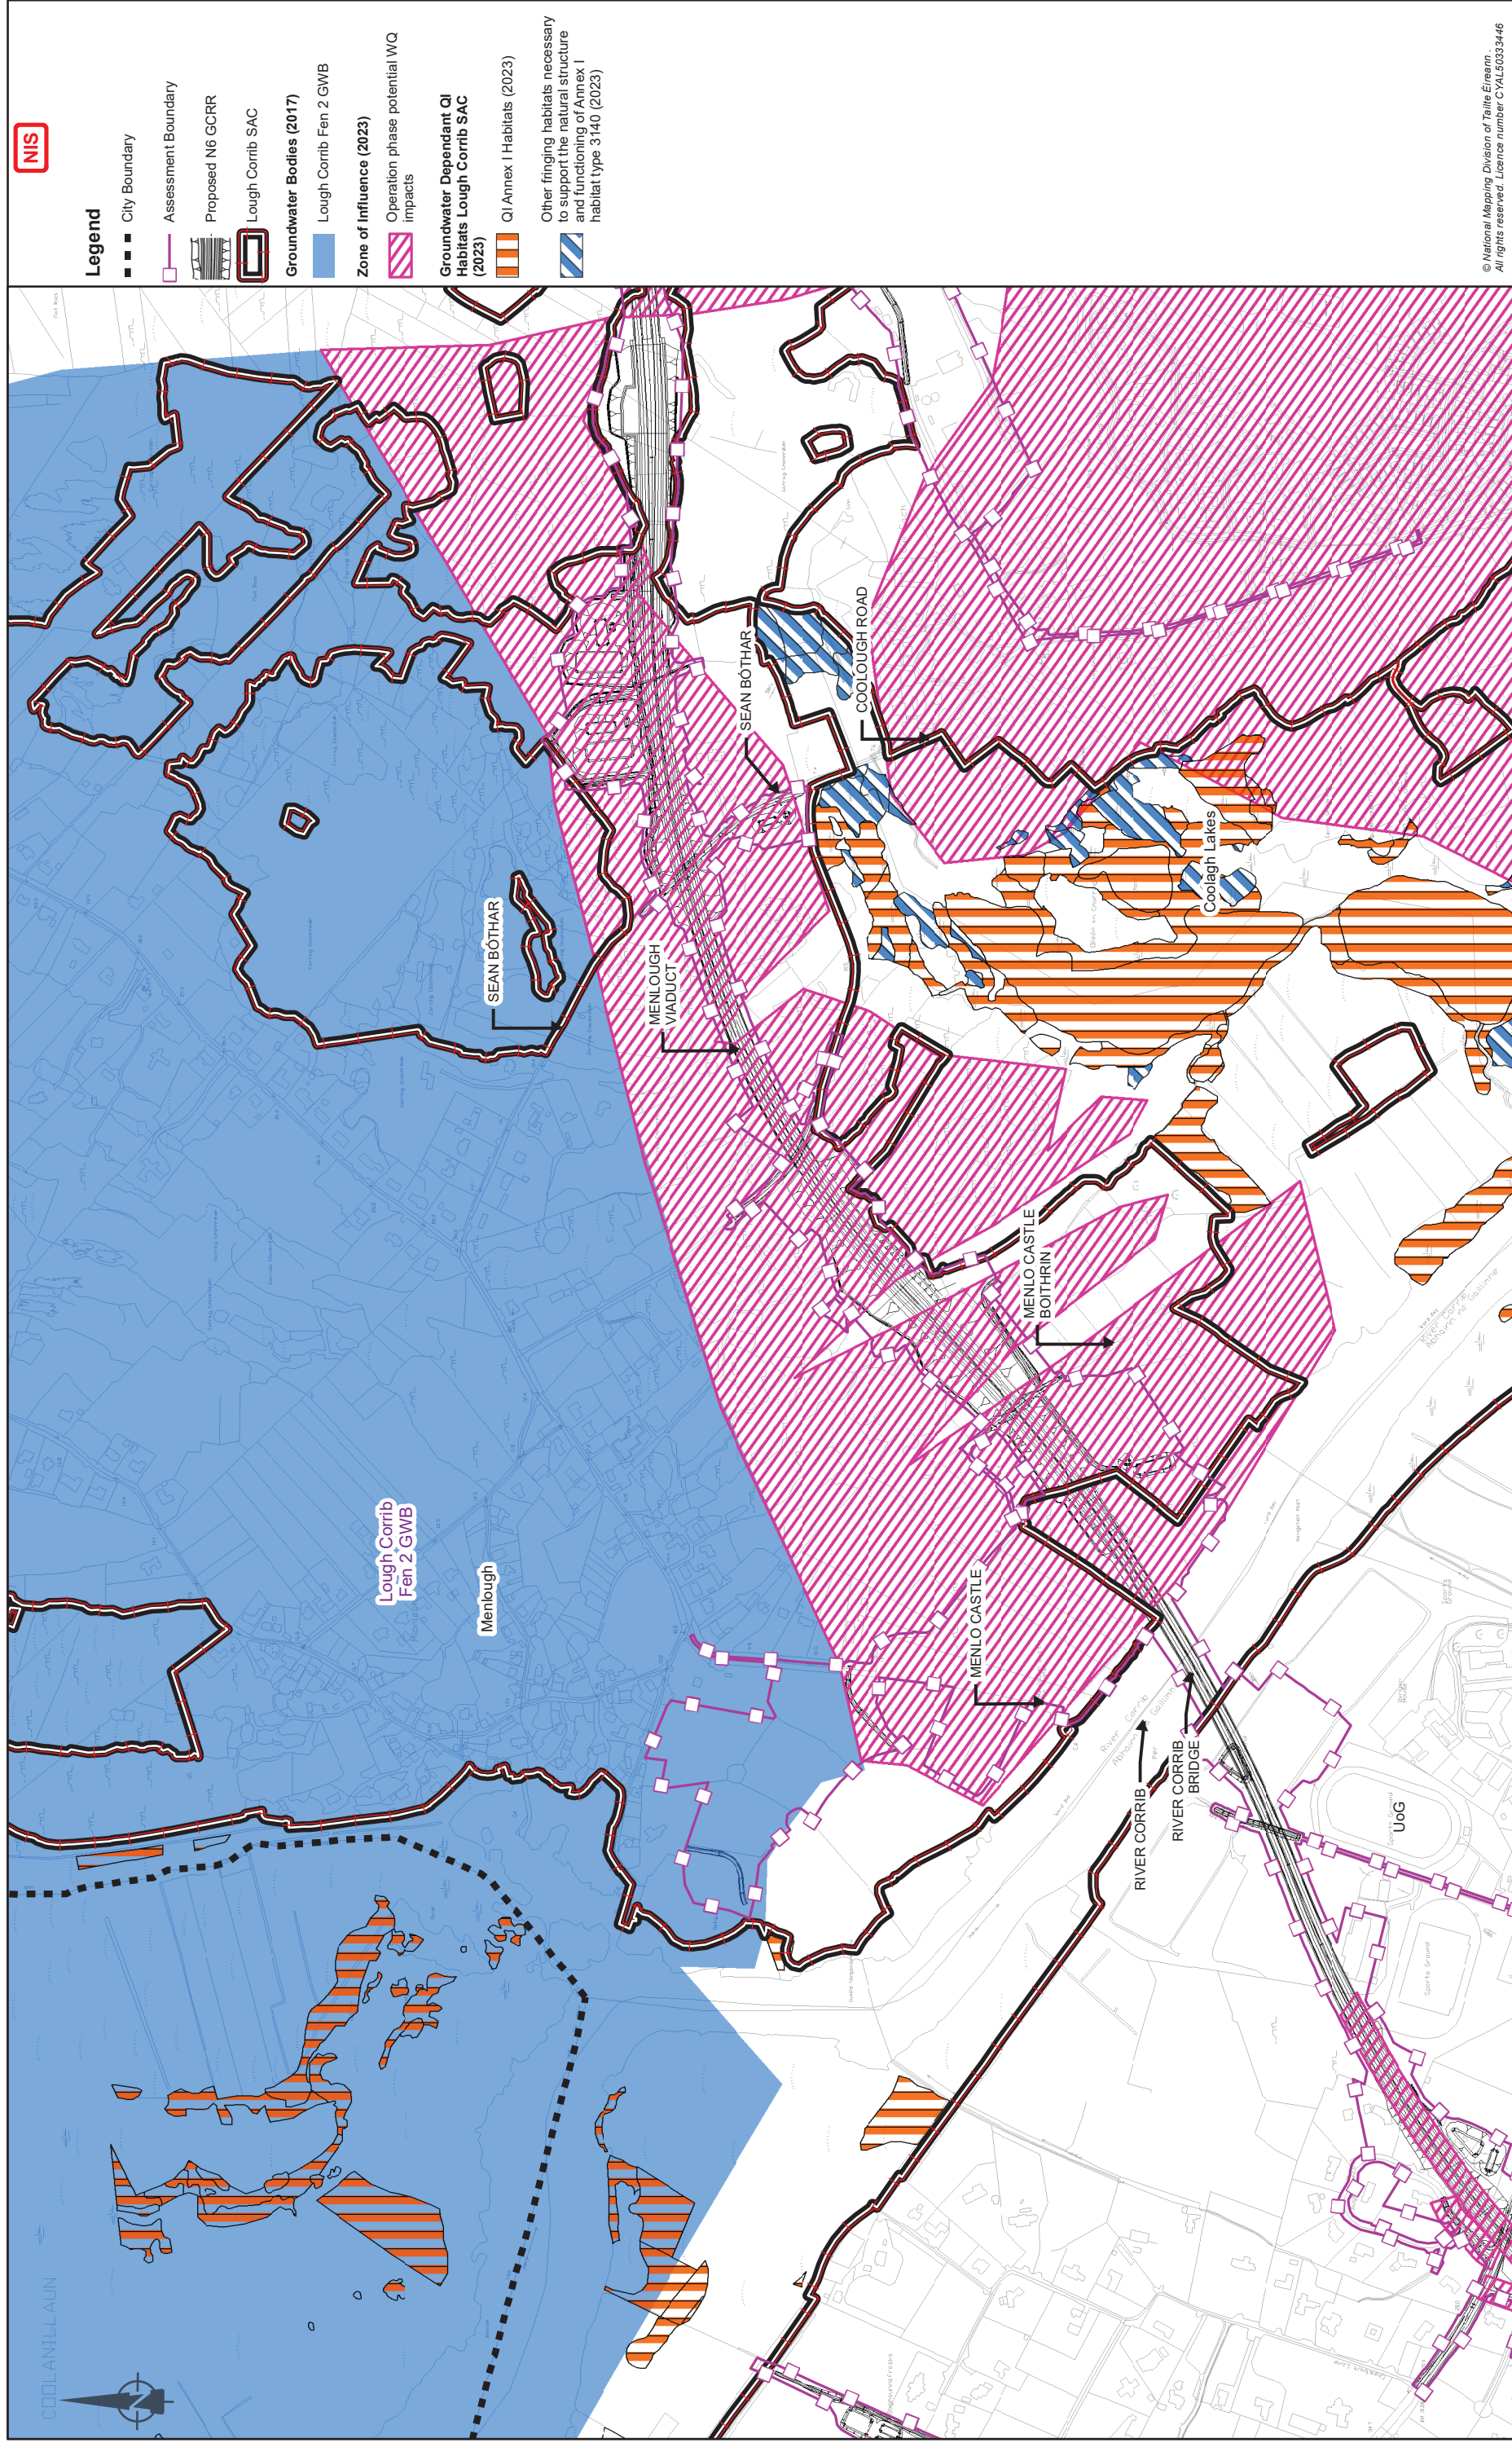

© National Mapping Division of Tailte Éireann .
All rights reserved. Licence number CYAL50333446

Consultant

ARUP

Tel: +353 (0)91 480675
www.NGGalweyCity.ie
www.arup.ie

Corporate House
City East Business Park
Ballybrink, Galway, Ireland

Job Title

N6 Galway City Ring Road

Scale: 1: 7500 @A3
Date: February 2025

Trainsail Éireann
Galway City
Transport Project

2040

An Roinn Iompair
Department of Transport

Comhairle Chiontae na Gaillimhe
Galway County Council

Key Plan