


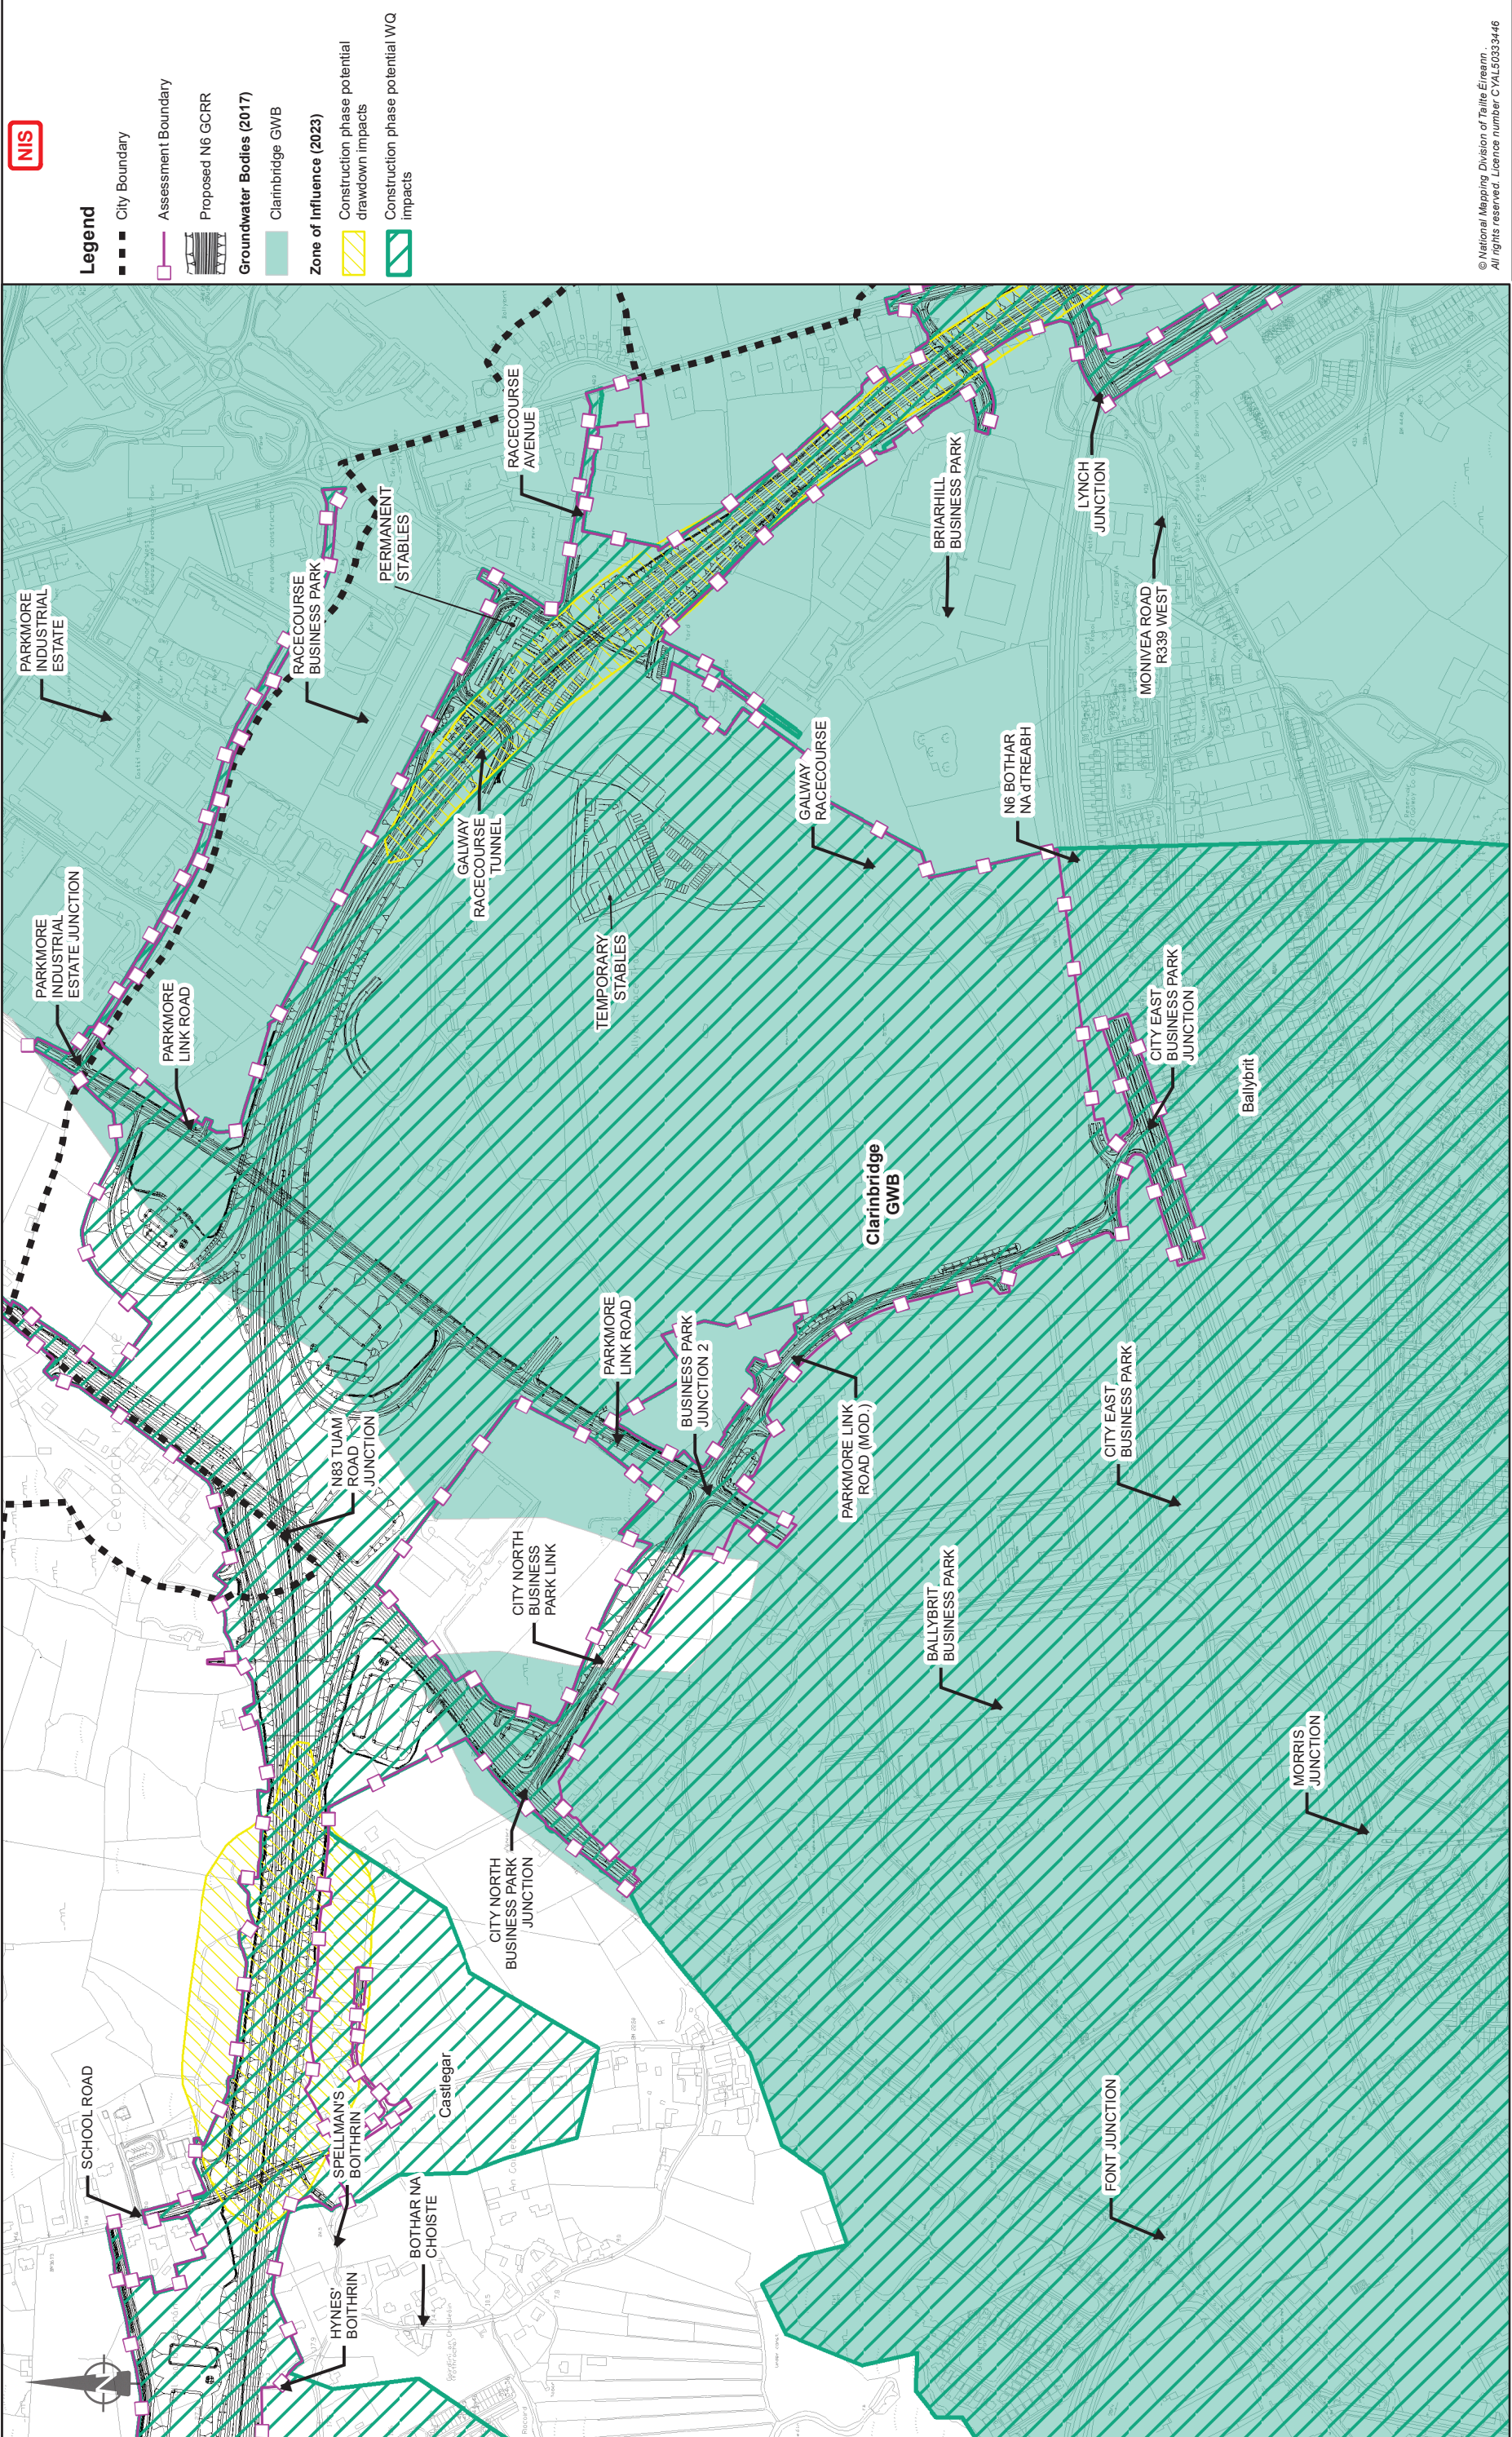

© National Mapping Division of Taisce Éireann
All rights reserved. Licence number CYL5033446



Consultant



Key Plan



Clients



An tOideamh
Department of Transport



Galway City
Transport Project



Comhairle Chontae na Galilleine
Galway County Council



TII
Transport Infrastructure Ireland

Job Title

N6 Galway City Ring Road

Scale: 1: 7500 @A3

Date: February 2025

Drawing Title

Galway Racecourse GWB
Construction Hydrogeological
premitigation ZOI (2023).

Drawing Status

Sheet 9 of 10

For Information

Job No	Drawing No	Issue
233985	Figure 11.3.009	11

A3