


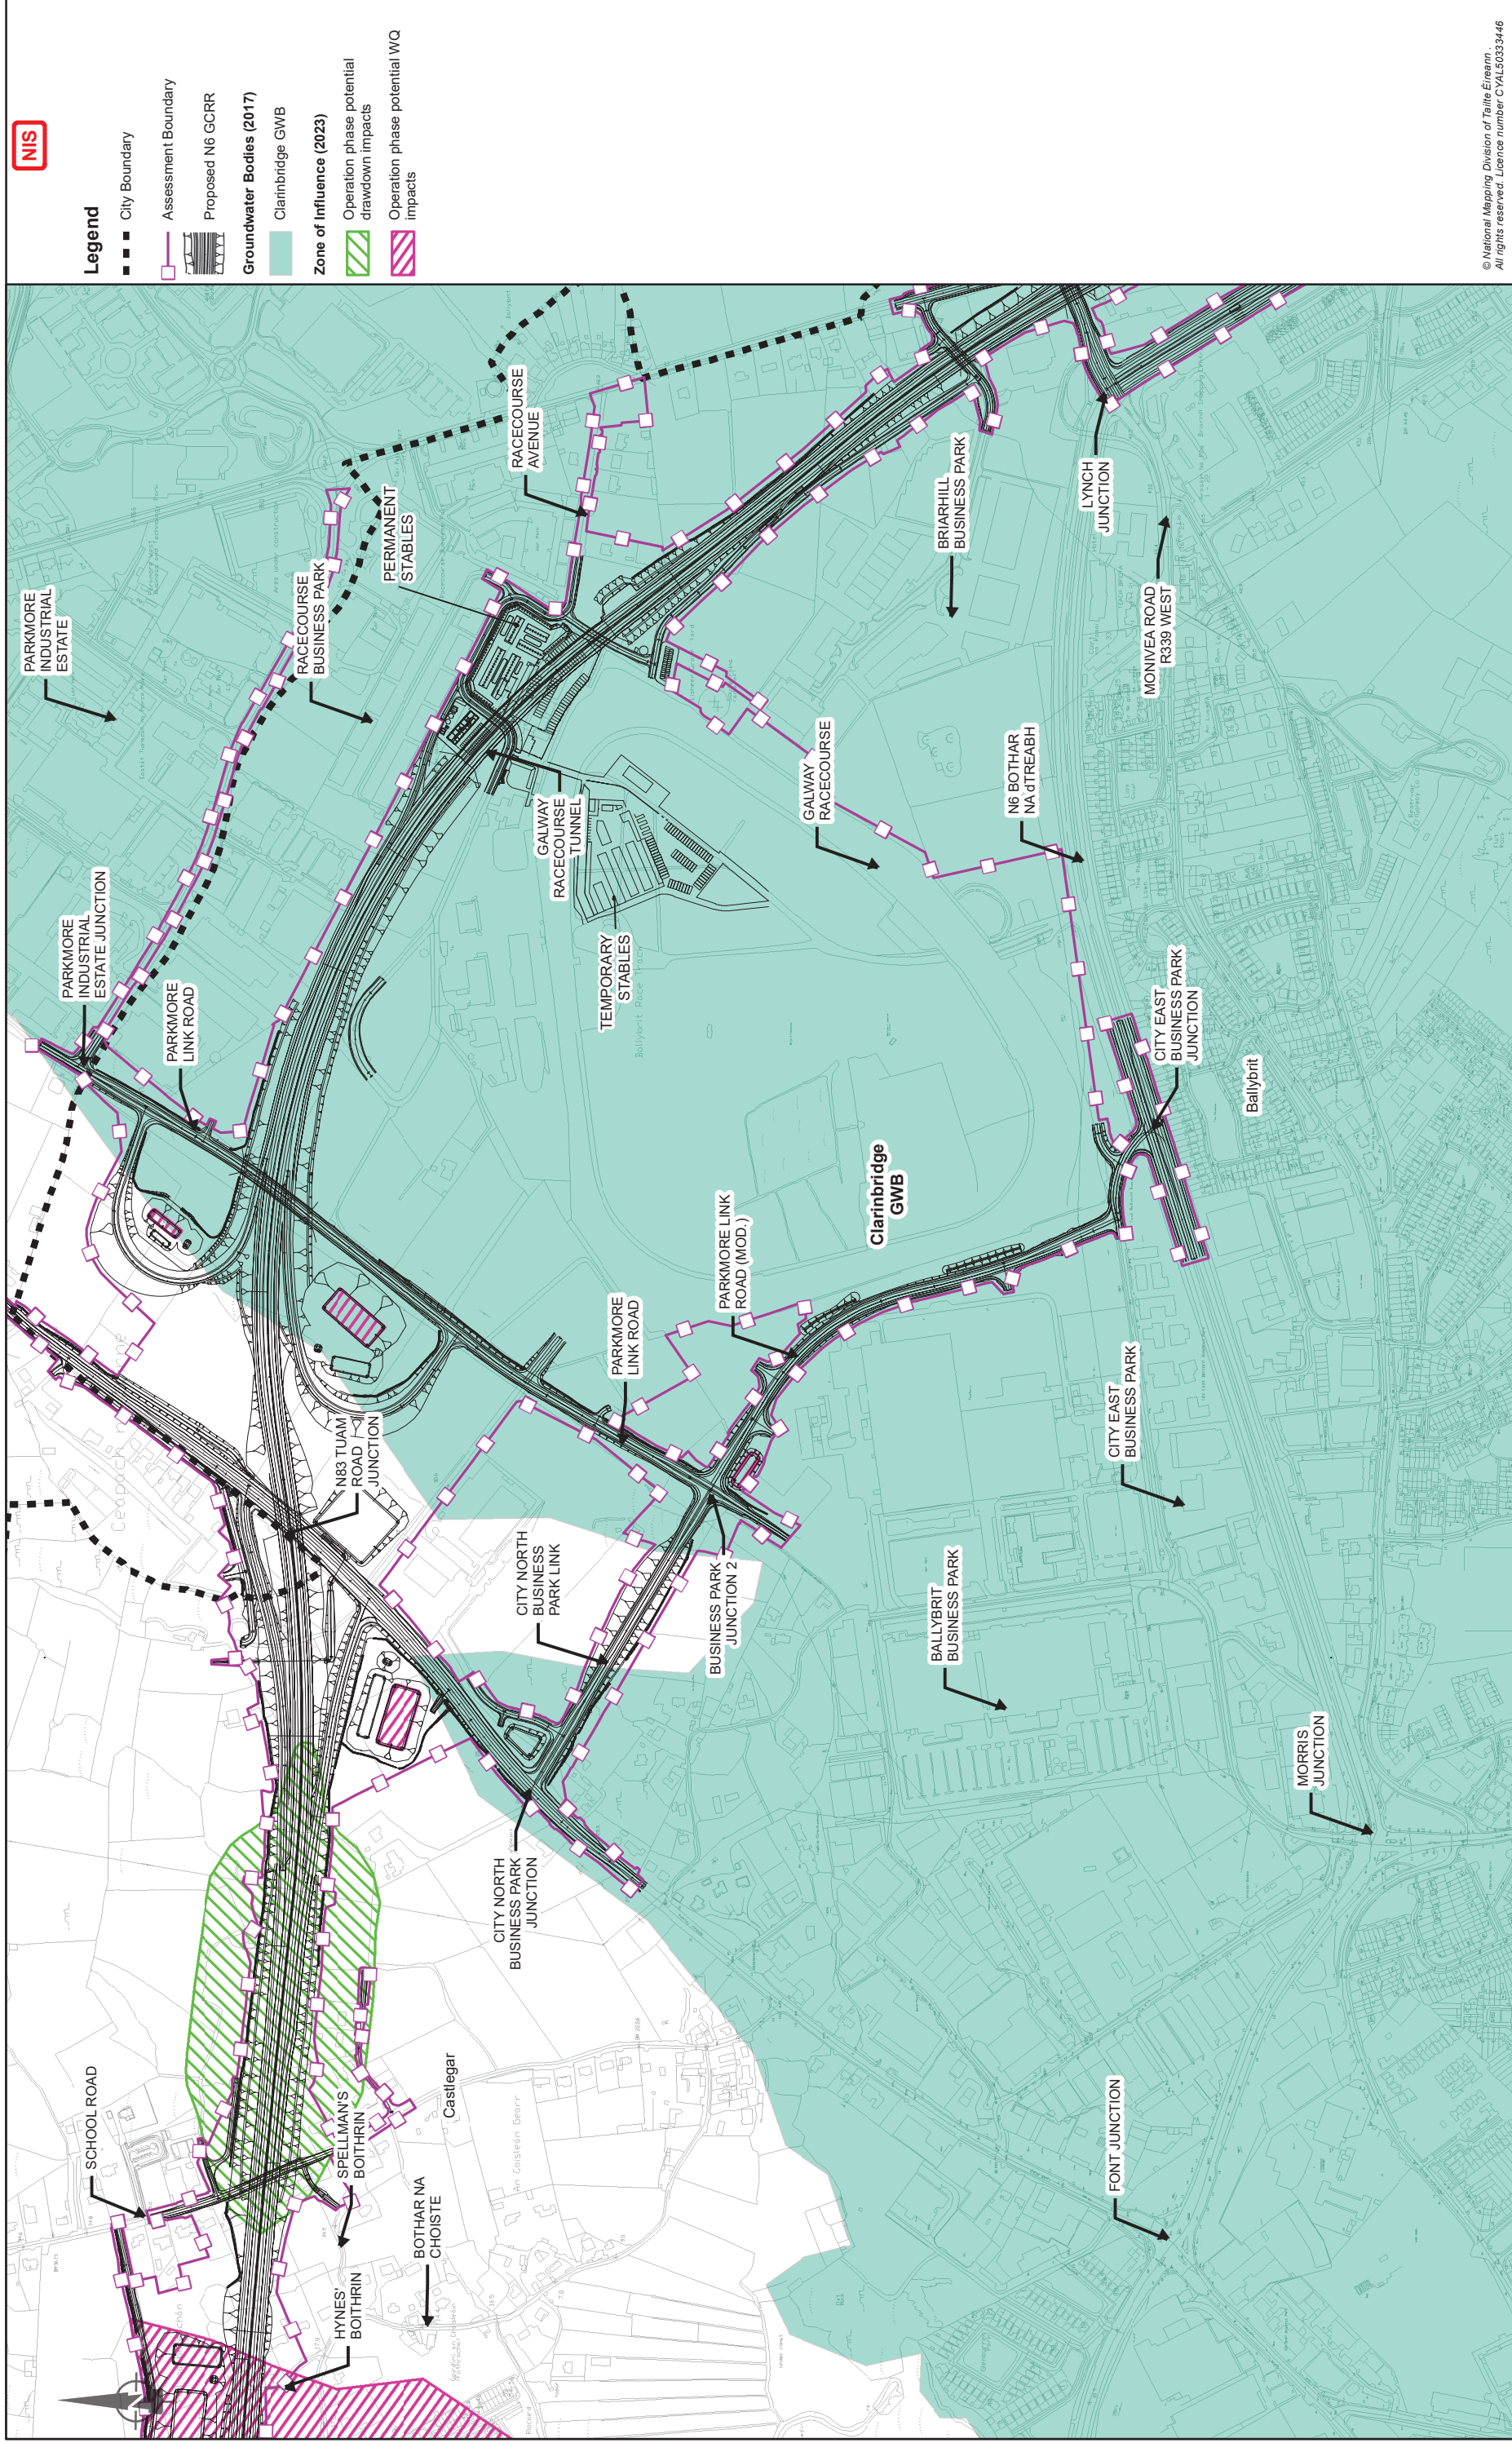

© National Mapping Division of Tailte Éireann.
All rights reserved. Licence number CYAL50333446

 An Roinn Iompair Department of Transport	 Comhairle Chiontae na Gaillimhe Galway County Council	 N6 National Road Scheme City Transport Project	 TII Transport Infrastructure Ireland	 Key Plan
				
Consultant ARUP Corporate House City East Business Park Ballybrink, Galway, Ireland Tel +353 (0)91 460675 www.NGalwayCity.ie www.arup.ie				
Job Title N6 Galway City Ring Road				
Scale: 1: 7500 @A3 Date: February 2025				
Drawing Title Galway Racecourse GWB Operational Hydrogeological Permitting ZOI (2023). Sheet 10 of 10				
Drawing Status For Information				
Job No 233985		Drawing No Figure 11.3.010		
Issue 11		Issue 11		
Date 28/02/2025		Date 28/02/2025		
By AG		By AG		
Chkd EC		Chkd EC		
Appd MH		Appd MH		