


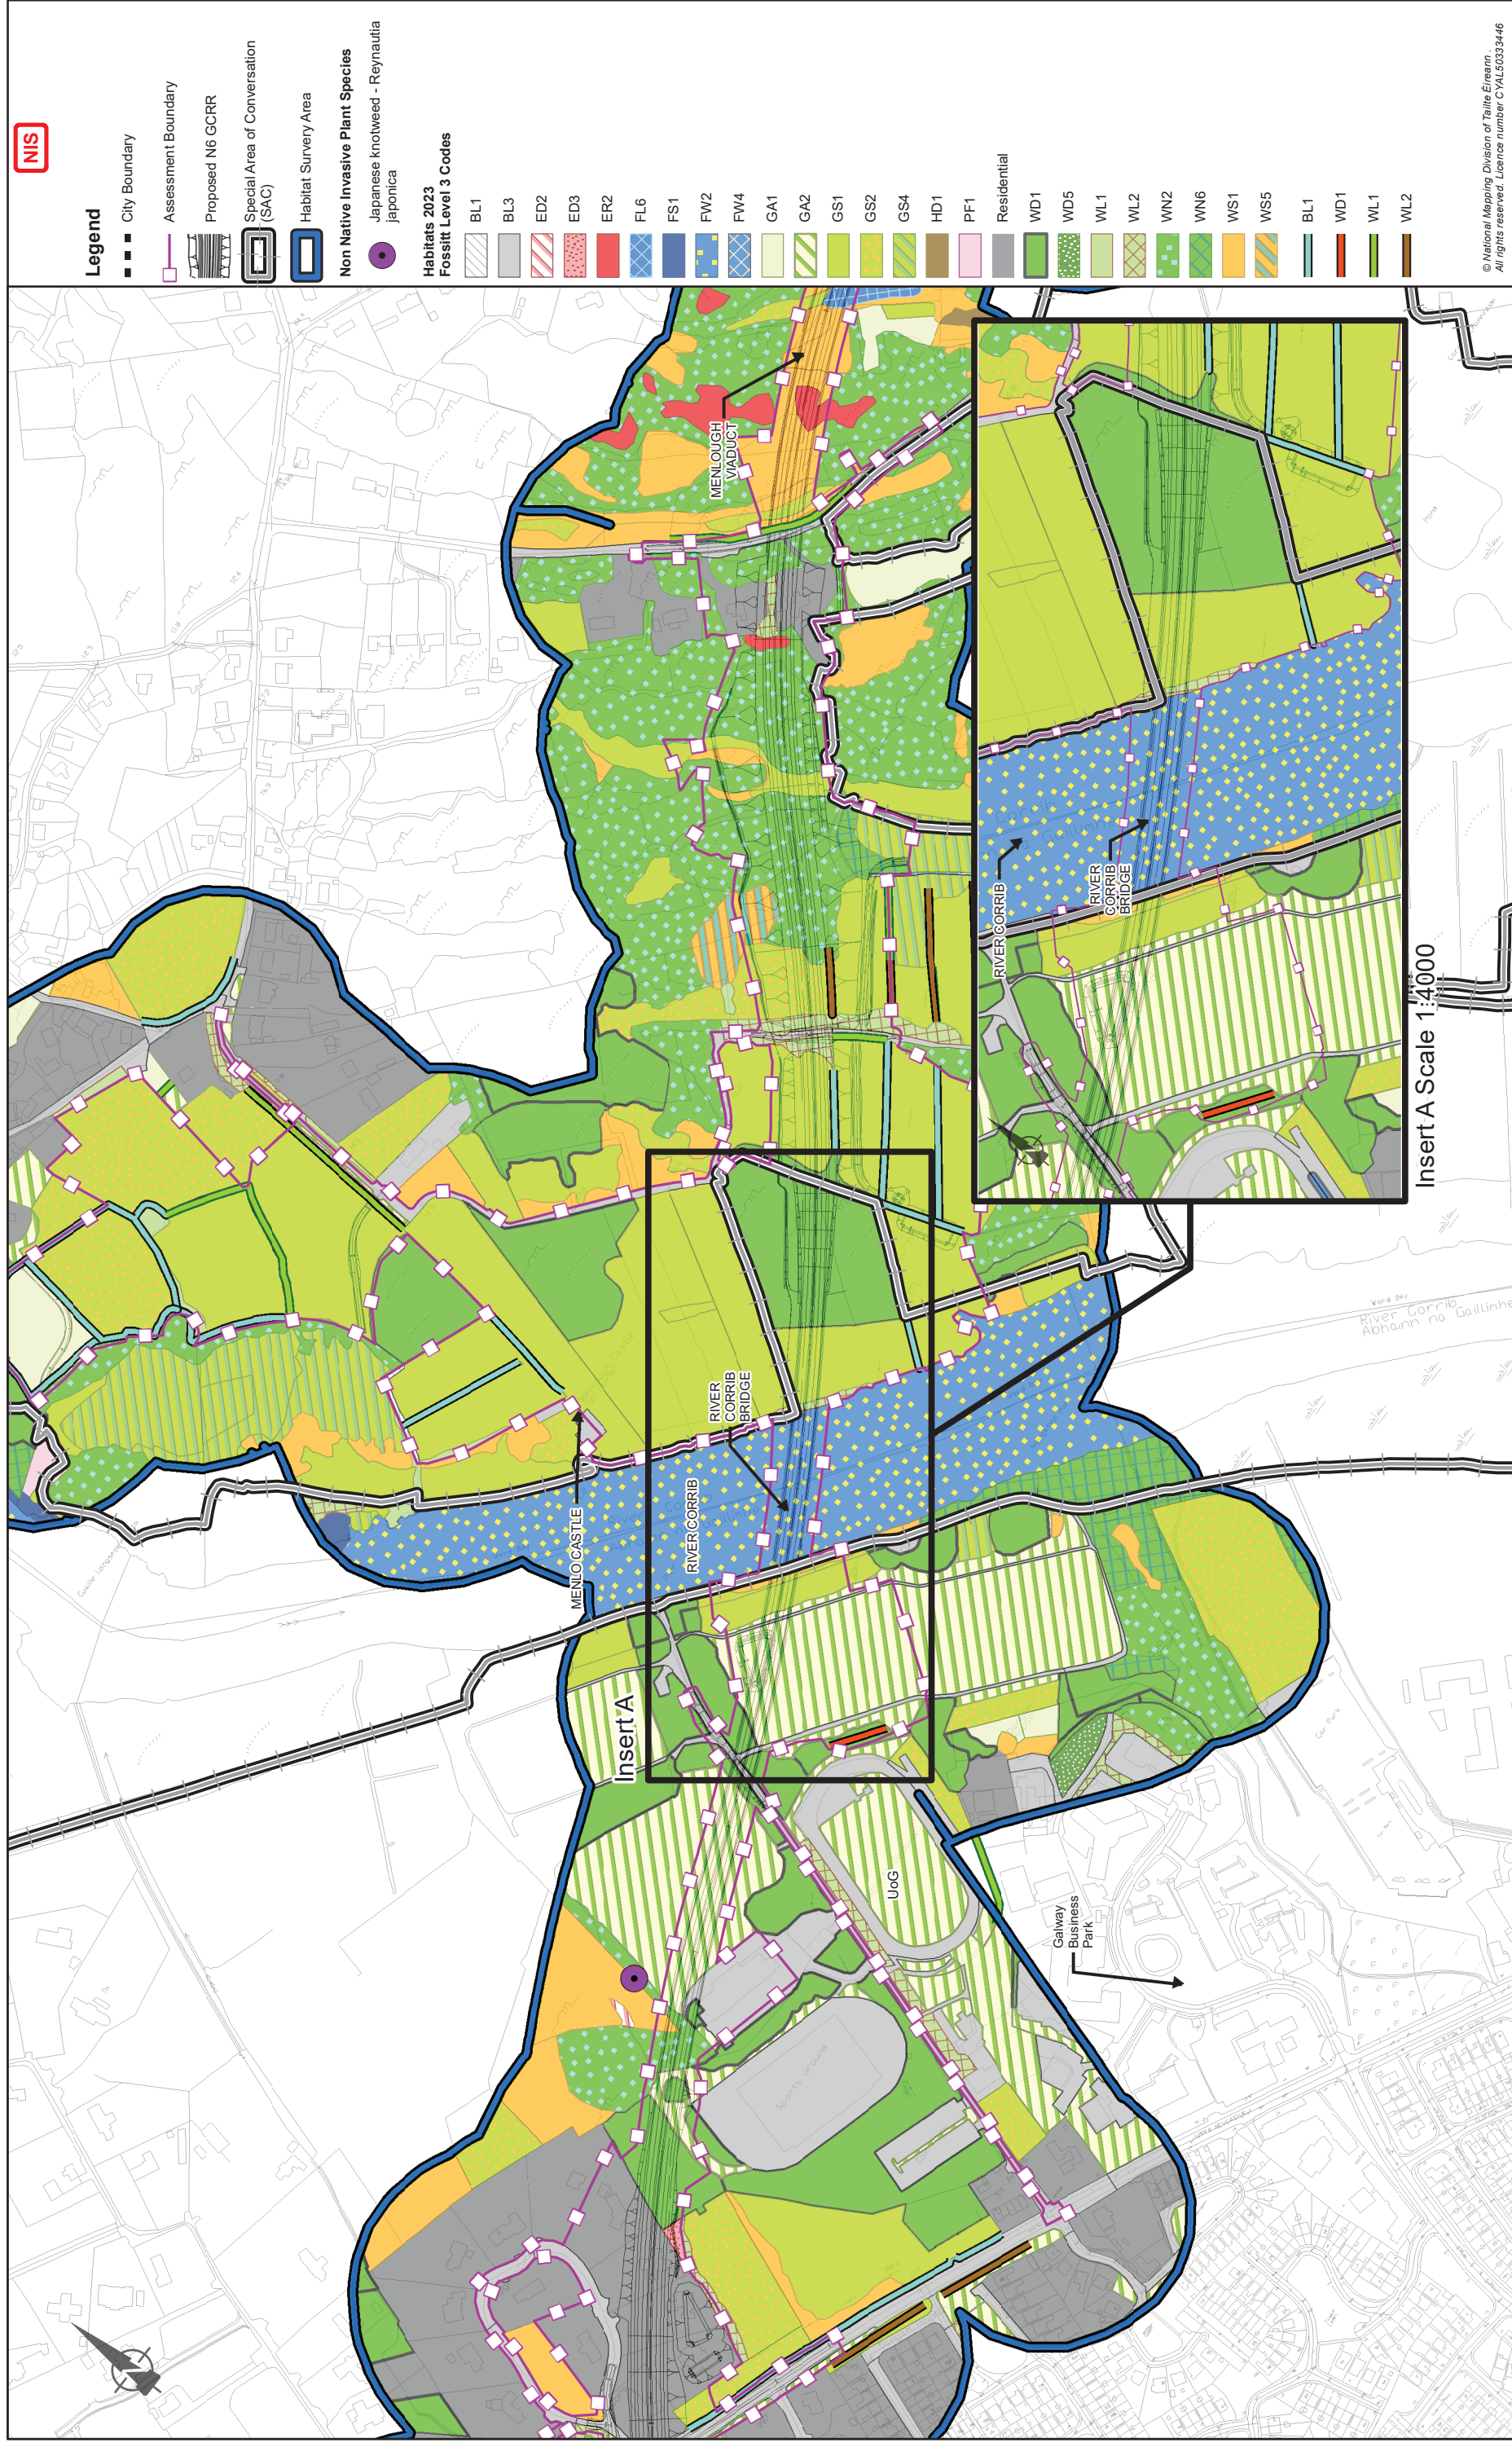

© National Mapping Division of Tailte Éireann .
All rights reserved. Licence number C YAL50333446

Job Title
N6 Galway City Ring Road

Scale: 1: 5000 @A3
Date: February 2025

Consultant

Corporate House
City East Business Park
Ballybrit, Galway, Ireland
Tel +353 (0)91 460675
www.N6GalwayCity.ie
www.arup.ie

Key Plan

Historical Information
2040

An Roinn Timpair
Department of Transport

Comhairle Clontae na Gaillimhe
Galway County Council