


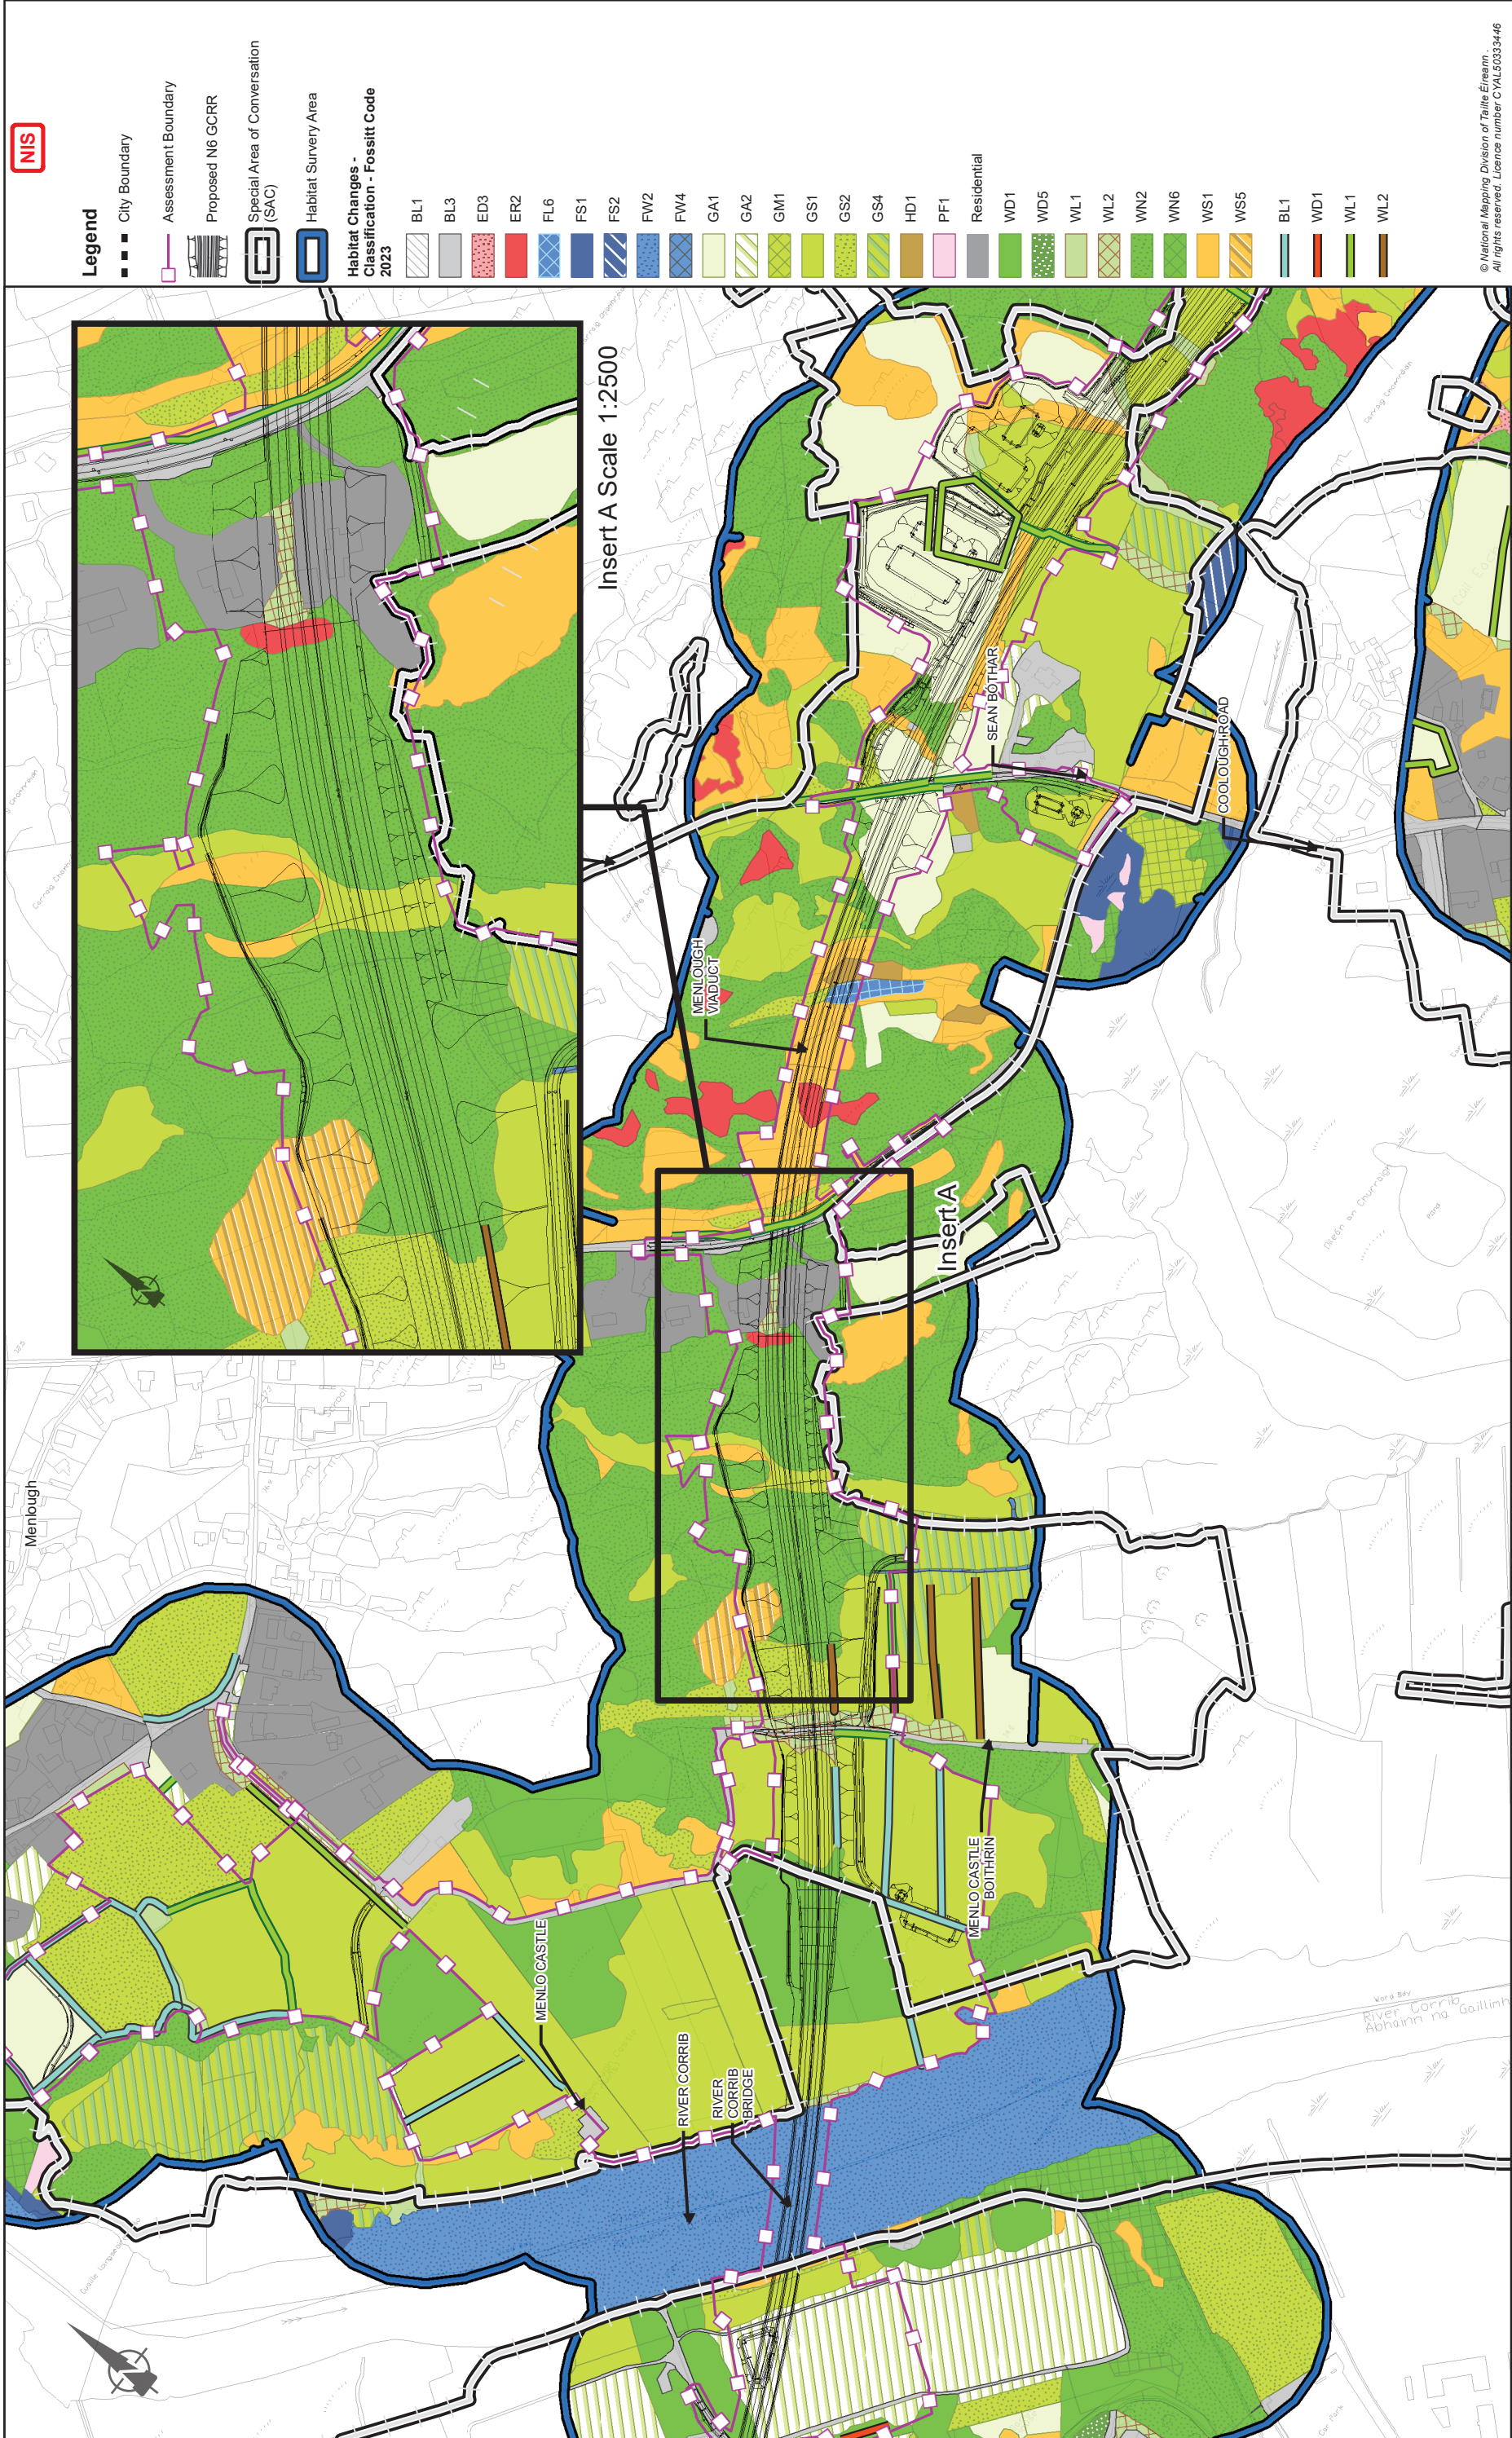

Legend

- City Boundary
- Assessment Boundary
- Proposed N6 GORR
- Special Area of Conservation (SAC)
- Habitat Survey Area

Habitat Changes -
Classification - Fossitt Code
2023

- BL1
- BL3
- ED3
- ER2
- FL6
- FS1
- FS2
- FW2
- FW4
- GA1
- GA2
- GM1
- GS1
- GS2
- GS4
- HD1
- PF1
- Residential
- WD1
- WD5
- WL1
- WL2
- WN2
- WN6
- WS1
- WS5
- BL1
- WD1
- WL1
- WL2

© National Mapping Division of Taitte Éireann
All rights reserved. Licence number CYL5033446

Consultant

Corporate House
City East Business Park
Ballynit, Galway, Ireland

Tel: +353 (0)91 460675
www.arup.ie

Job Title

N6 Galway City Ring Road

Scale: 1: 5000 @A3

Date: February 2025

Key Plan

Client

An tAonamh
Department of Transport

2040

Galway City
Galway City Council

Client

Galway City Council

Galway City Council

Drawing Title

Habitat Survey Results -
Menloough Coolagh Lakes
(Fossitt Habitat Classifications) (2023)

Drawing Status

For Information

Job No

233985

Drawing No

Figure 15.3

Issue

11

Issue

11