


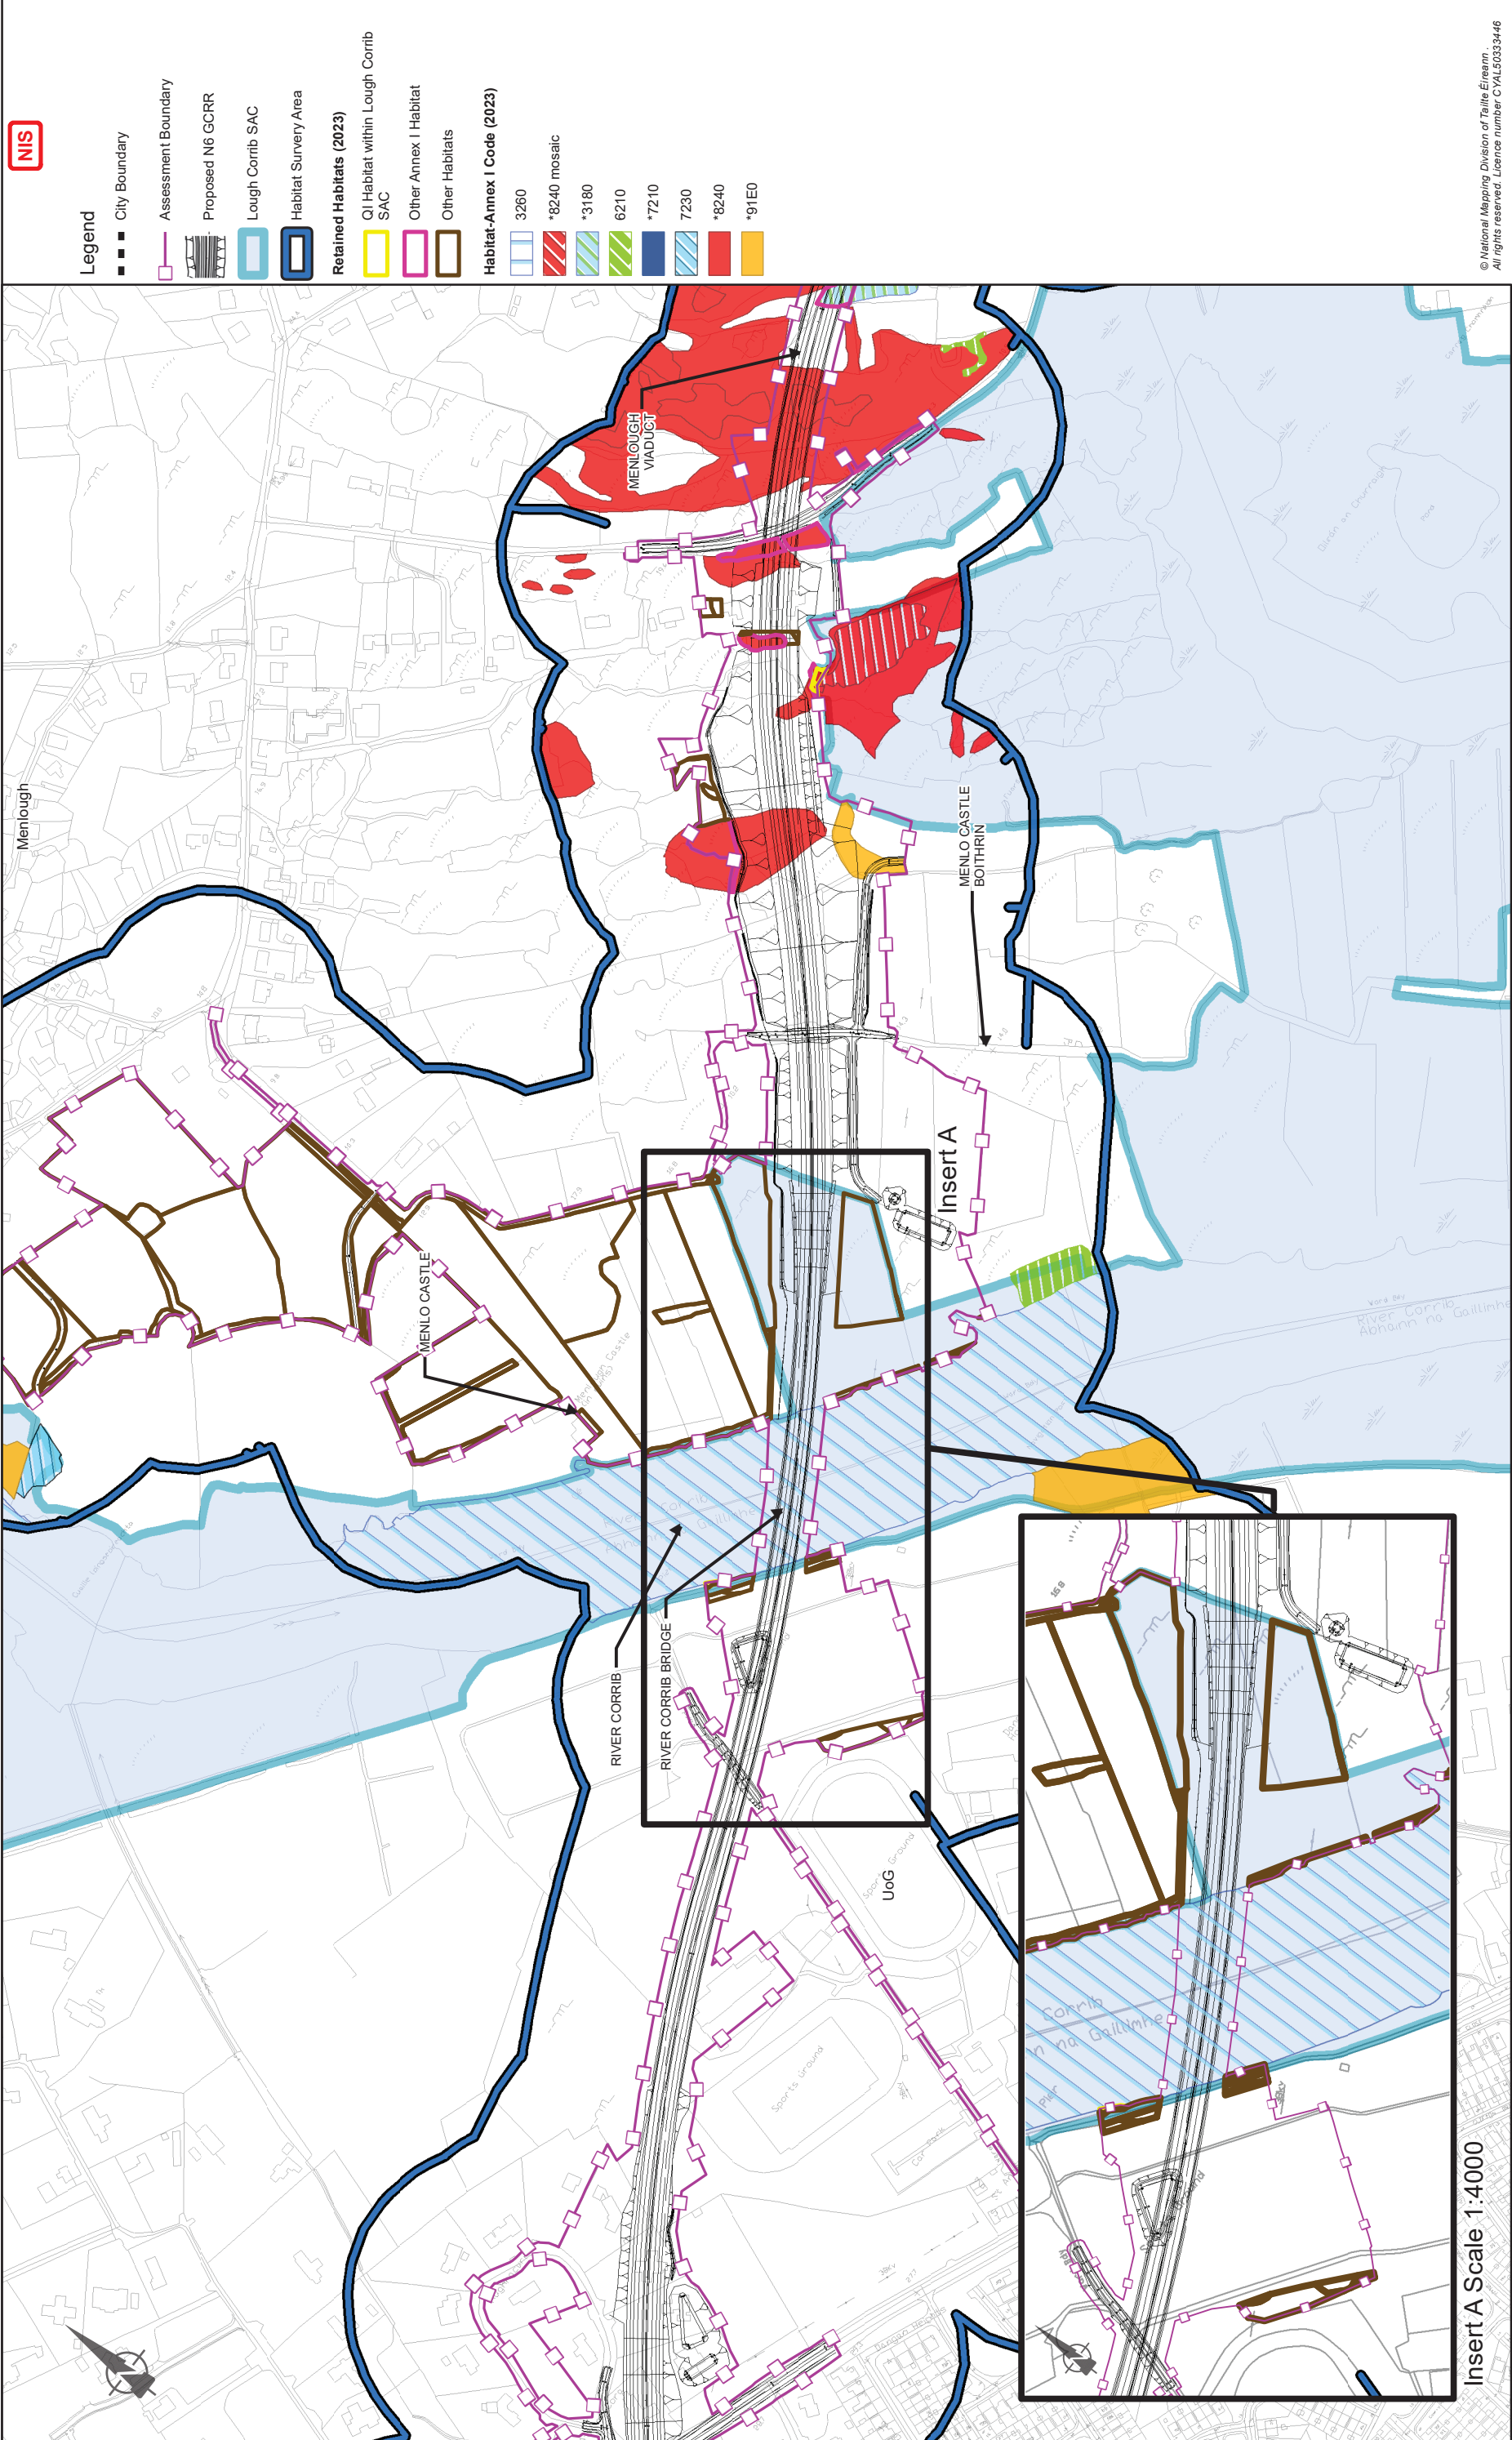

- Legend**
- City Boundary
 - Assessment Boundary
 - Proposed N6 GCRR
 - Lough Corrib SAC
 - Habitat Survey Area
 - Retained Habitats (2023)
 - Q1 Habitat within Lough Corrib SAC
 - Other Annex I Habitat
 - Other Habitats
 - Habitat-Annex I Code (2023)
- Habitat-Annex I Code (2023)
- 3260
 - *8240 mosaic
 - *3180
 - 6210
 - *7210
 - 7230
 - *8240
 - *91E0

© National Mapping Division of Taitte Éireann
All rights reserved. Licence number CYL50333446

Drawing Title			
Habitat Survey Results - Proposed River Corrib Bridge (Annex I Habitat Classifications) (2023)			
Drawing Status			
For Information			
Job No	Drawing No	Issue	Issue
233985	Figure 17.1	11	11

Job Title			
N6 Galway City Ring Road			
Scale: 1: 5000 @A3			
Issue	Date	By	Appd
11	28/02/2025	AG	MH

Consultant

ARUP

Tel: +353 (0)91 460675
www.arup.ie

Corporate House
City East Business Park
Ballyart, Galway, Ireland

Key Plan

Clients

An tAonán Impairt
Department of Transport

2040

Galway City
Transport Project

Galway County Council

Galway City Council

Insert A Scale 1:4000