


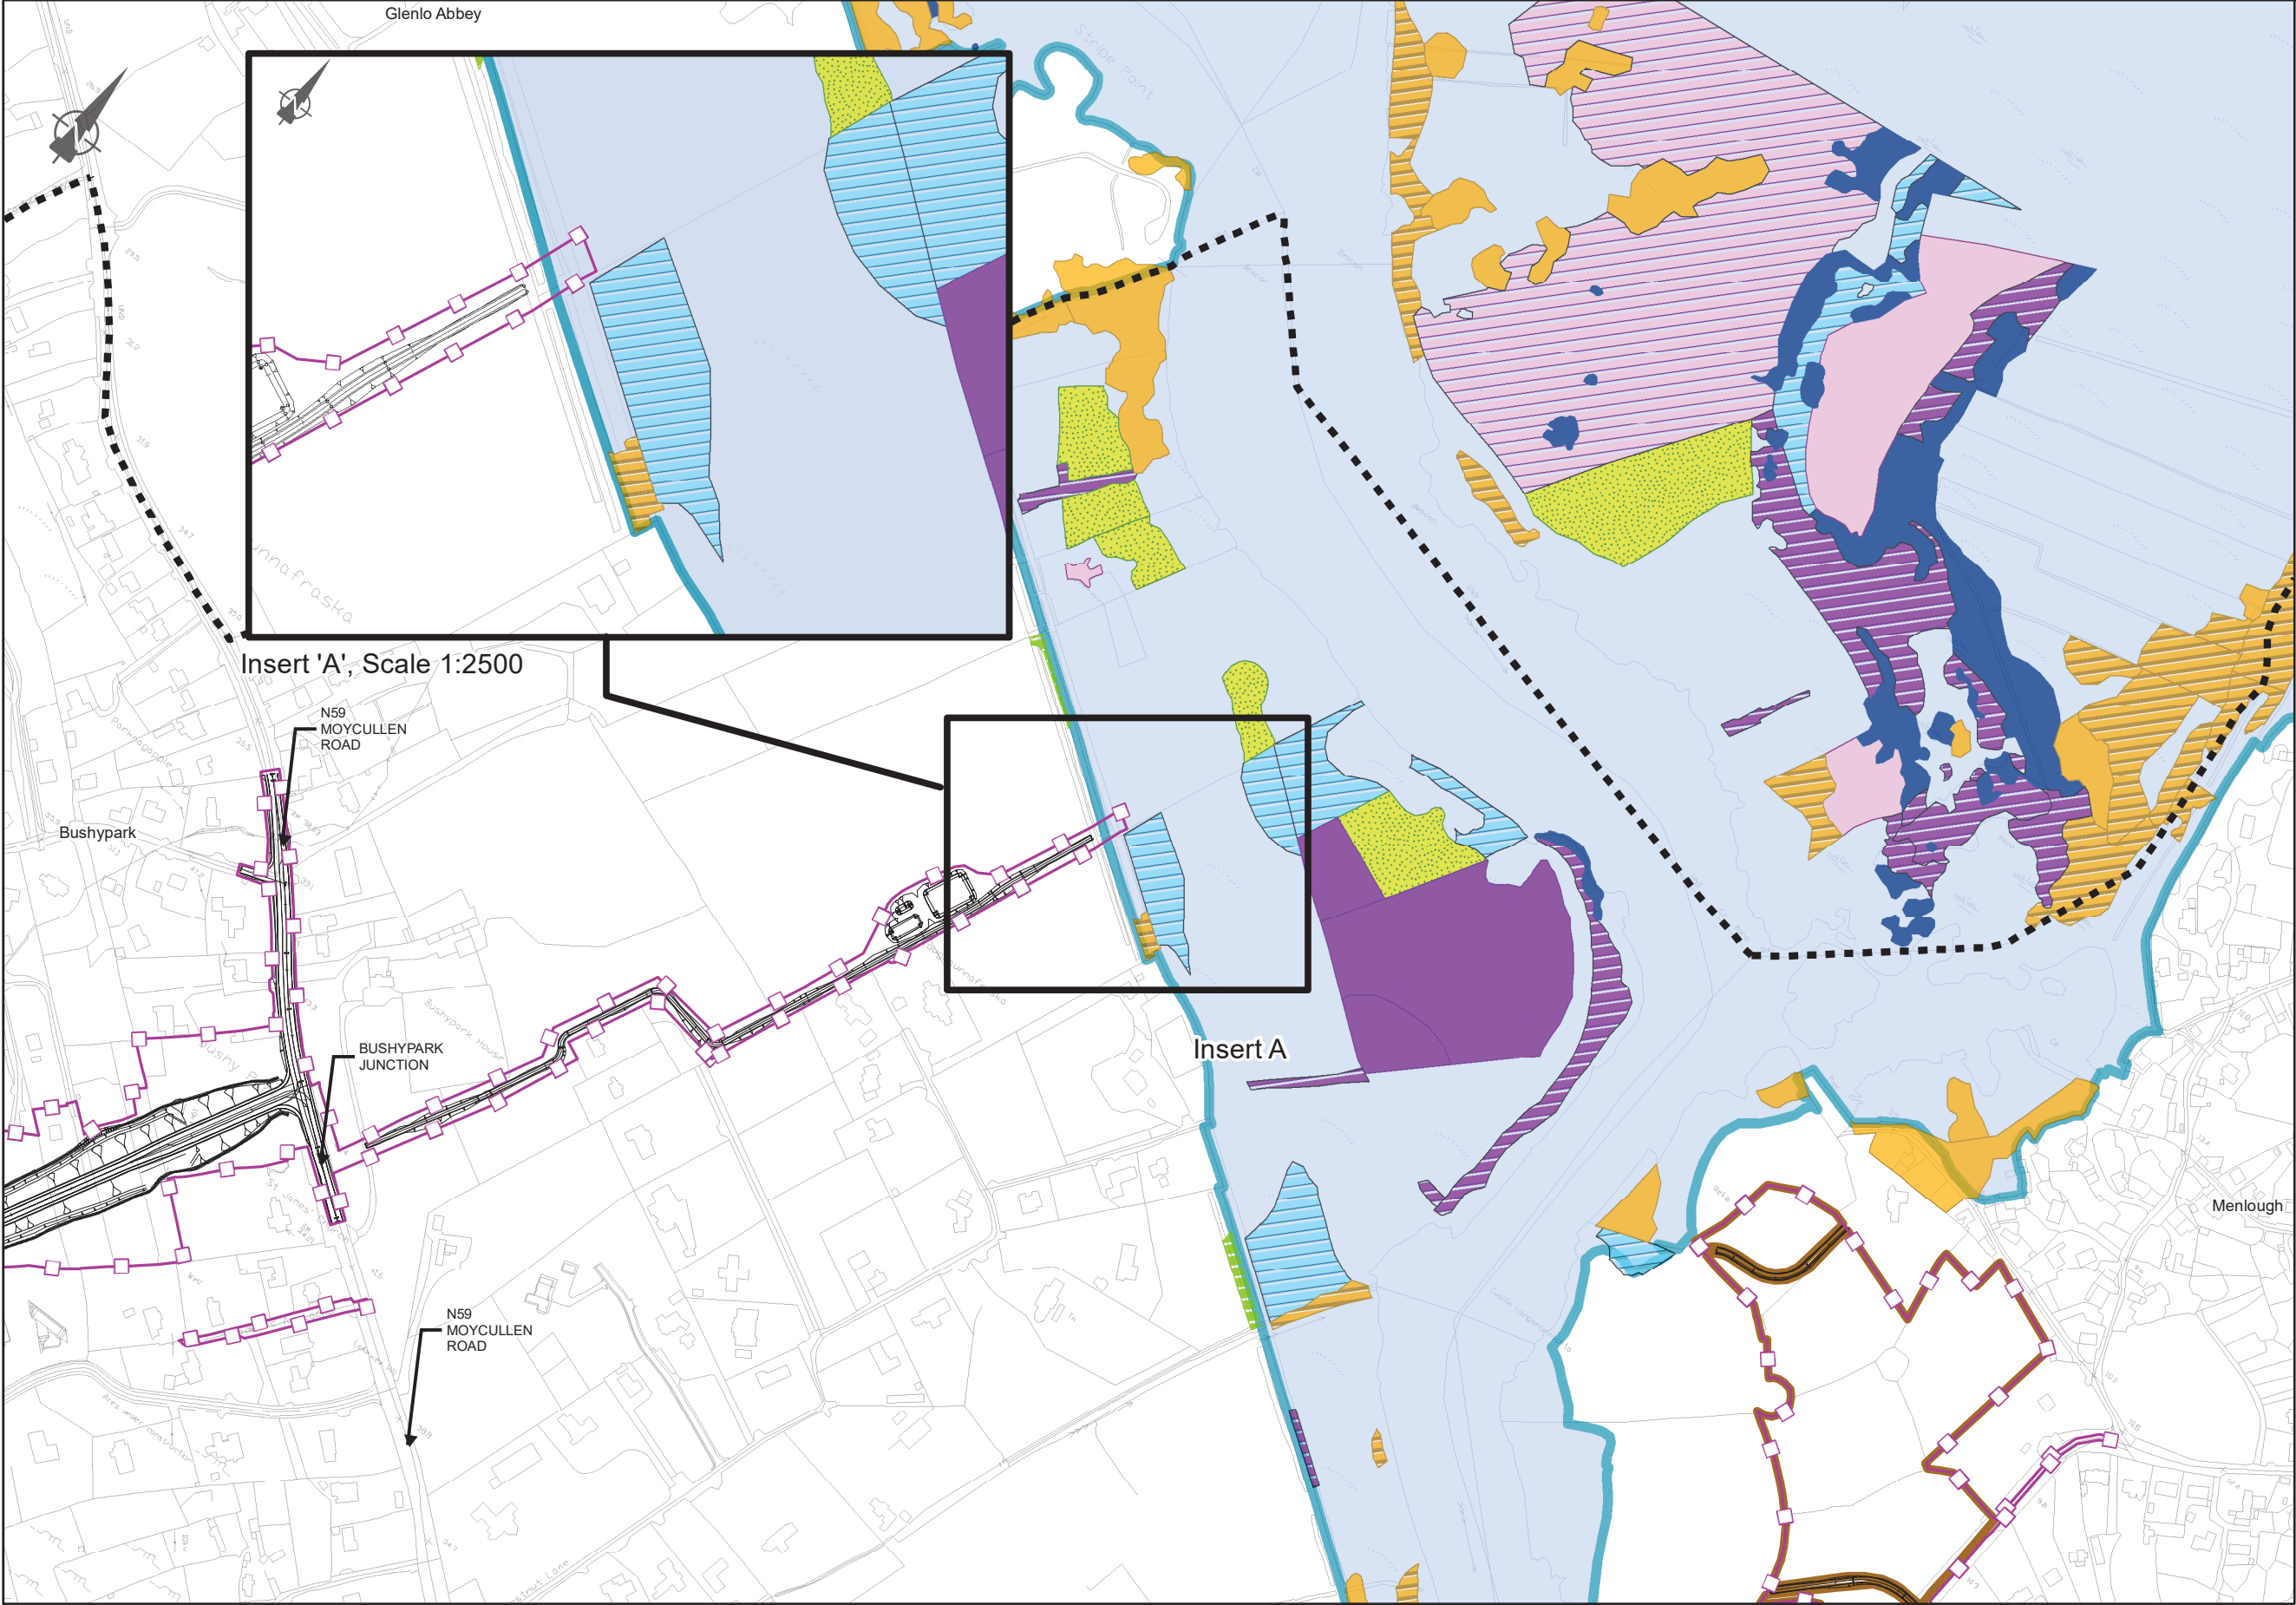

NIS

Legend

City Boundary

Assessment Boundary

Proposed N6 GCRR

Lough Corrib SAC

Habitat Areas to be retained (2014-2018)

Other habitats

Habitats-Annex I Code (2014-2018)

6430

4010

6210

6410

*7130

7130

7140

*7210

7230

*91E0

© National Mapping Division of Taitte Éireann
All rights reserved. Licence number CYAL50333446

Clients

An Roinn Iompair
Department of Transport

Tionscadal Éirann
Project Ireland
2040

N6

Galway City
Transport Project

Galway County Council

Comhairle Chontae na Gaillimhe

TII

Transport Infrastructure Ireland

Consultant

ARUP

Corporate House
City East Business Park
Ballybrit, Galway, Ireland

Tel +353 (0)91 460675
www.GalwayCity.ie
www.arup.ie

Job Title

N6 Galway City Ring Road

Scale: 1: 5000 @A3

Date: February 2025

I1	28/02/2025	AG	EC	MH
Issue	Date	By	Chkd	Appd

Drawing Title

Habitat Survey Results -
Proposed Drainage Outfall N59 Link Road
(Annex I Habitat Classifications) (2014-2018)

Drawing Status

For Information

Job No

233985

Drawing No

Figure 18.2

Issue

11