


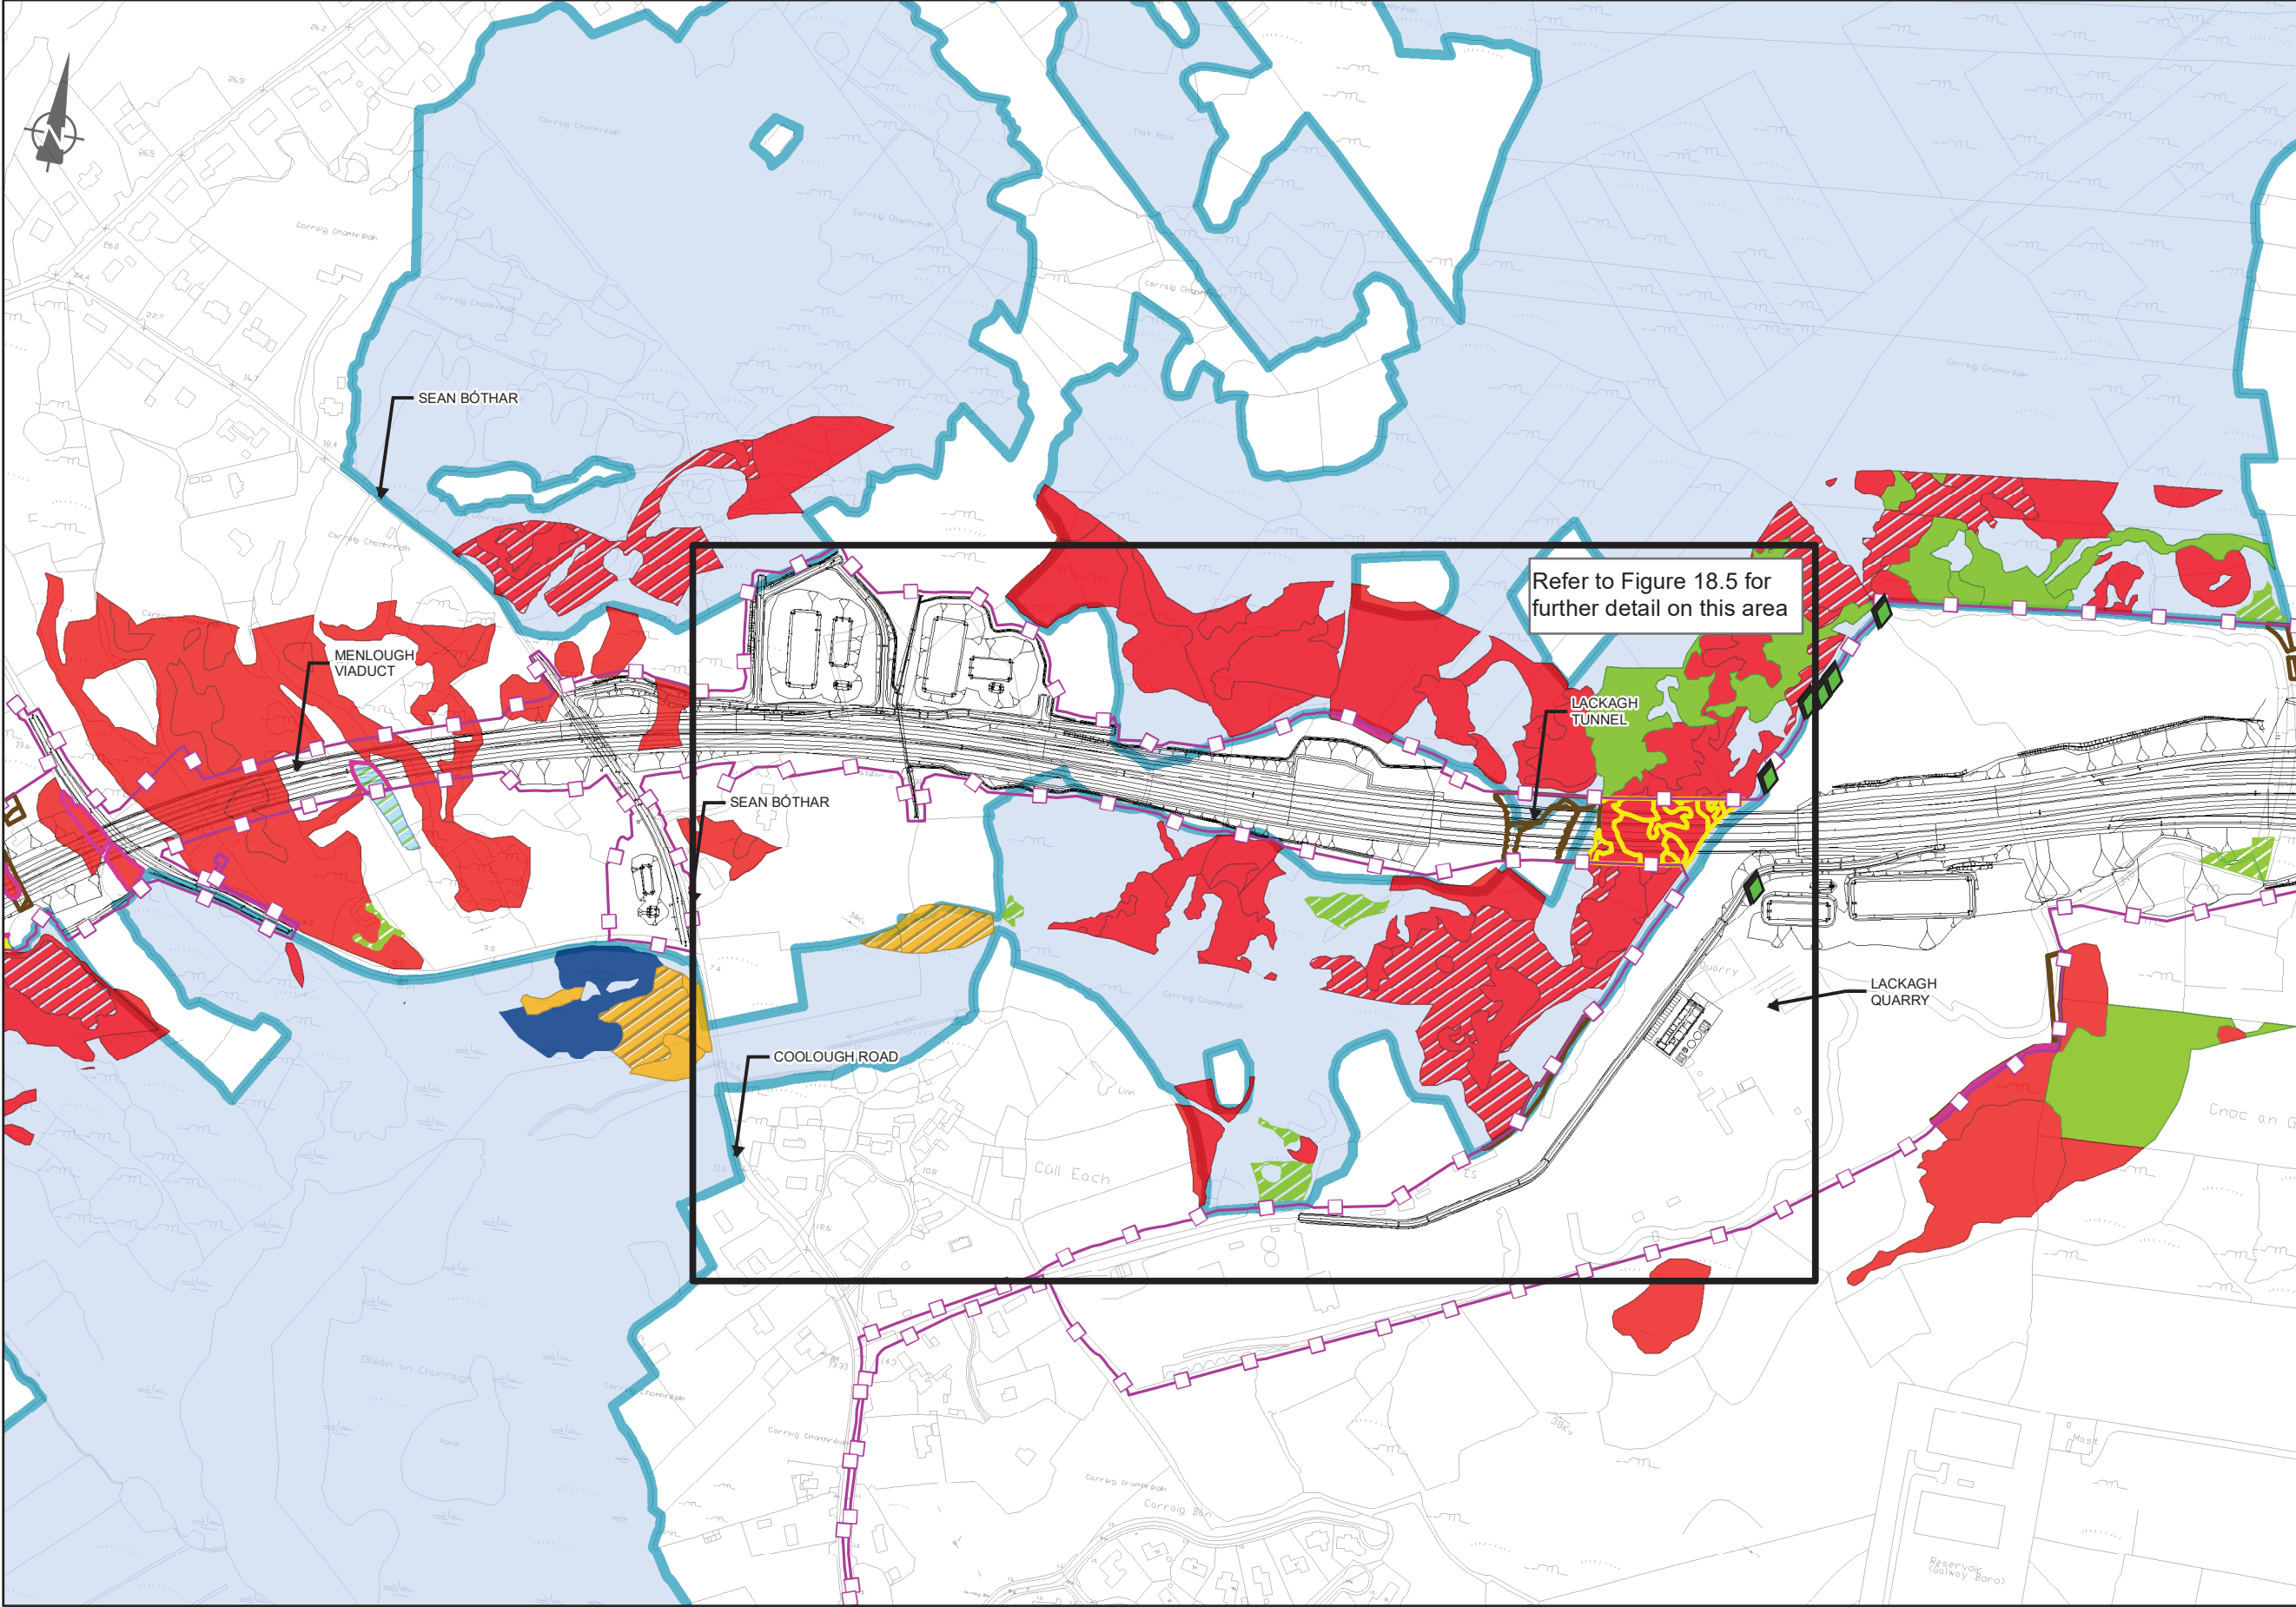

NIS

Legend

City Boundary

Assessment Boundary

Proposed N6 GCRR

Lough Corrib SAC

Retained Habitats (2023)

QI Habitat within Lough Corrib SAC

Other Annex I Habitat

Other Habitats

Habitat-Annex I Code (2023)

6430

*8240 mosaic

*3180

*6210

6210

*7210

*8240

*91E0

*7220 (2014-2018)

© National Mapping Division of Taitte Éireann
All rights reserved. Licence number CYAL50333446

Clients

An Roinn Iompair
Department of Transport

Tionscadal Éireann
Project Ireland
2040

N6

Galway City
Transport Project

Galway County Council

Comhairle Chontae na Gaillimhe

TII

Transport Infrastructure Ireland

Consultant

ARUP

Corporate House
City East Business Park
Ballybrit, Galway, Ireland

Tel +353 (0)91 460675
www.N6GalwayCity.ie
www.arup.ie

Job Title

N6 Galway City Ring Road

Scale:

1: 5000 @A3

Date:

February 2025

Drawing Title

Habitat Survey Results -
Lackagh Tunnel
(Annex I Habitat Classifications) (2014-2018)

Drawing Status

For Information

Job No

233985

Drawing No

Figure 18.4

Issue

11

I1	28/02/2025	AG	EC	MH
Issue	Date	By	Chkd	Appd