


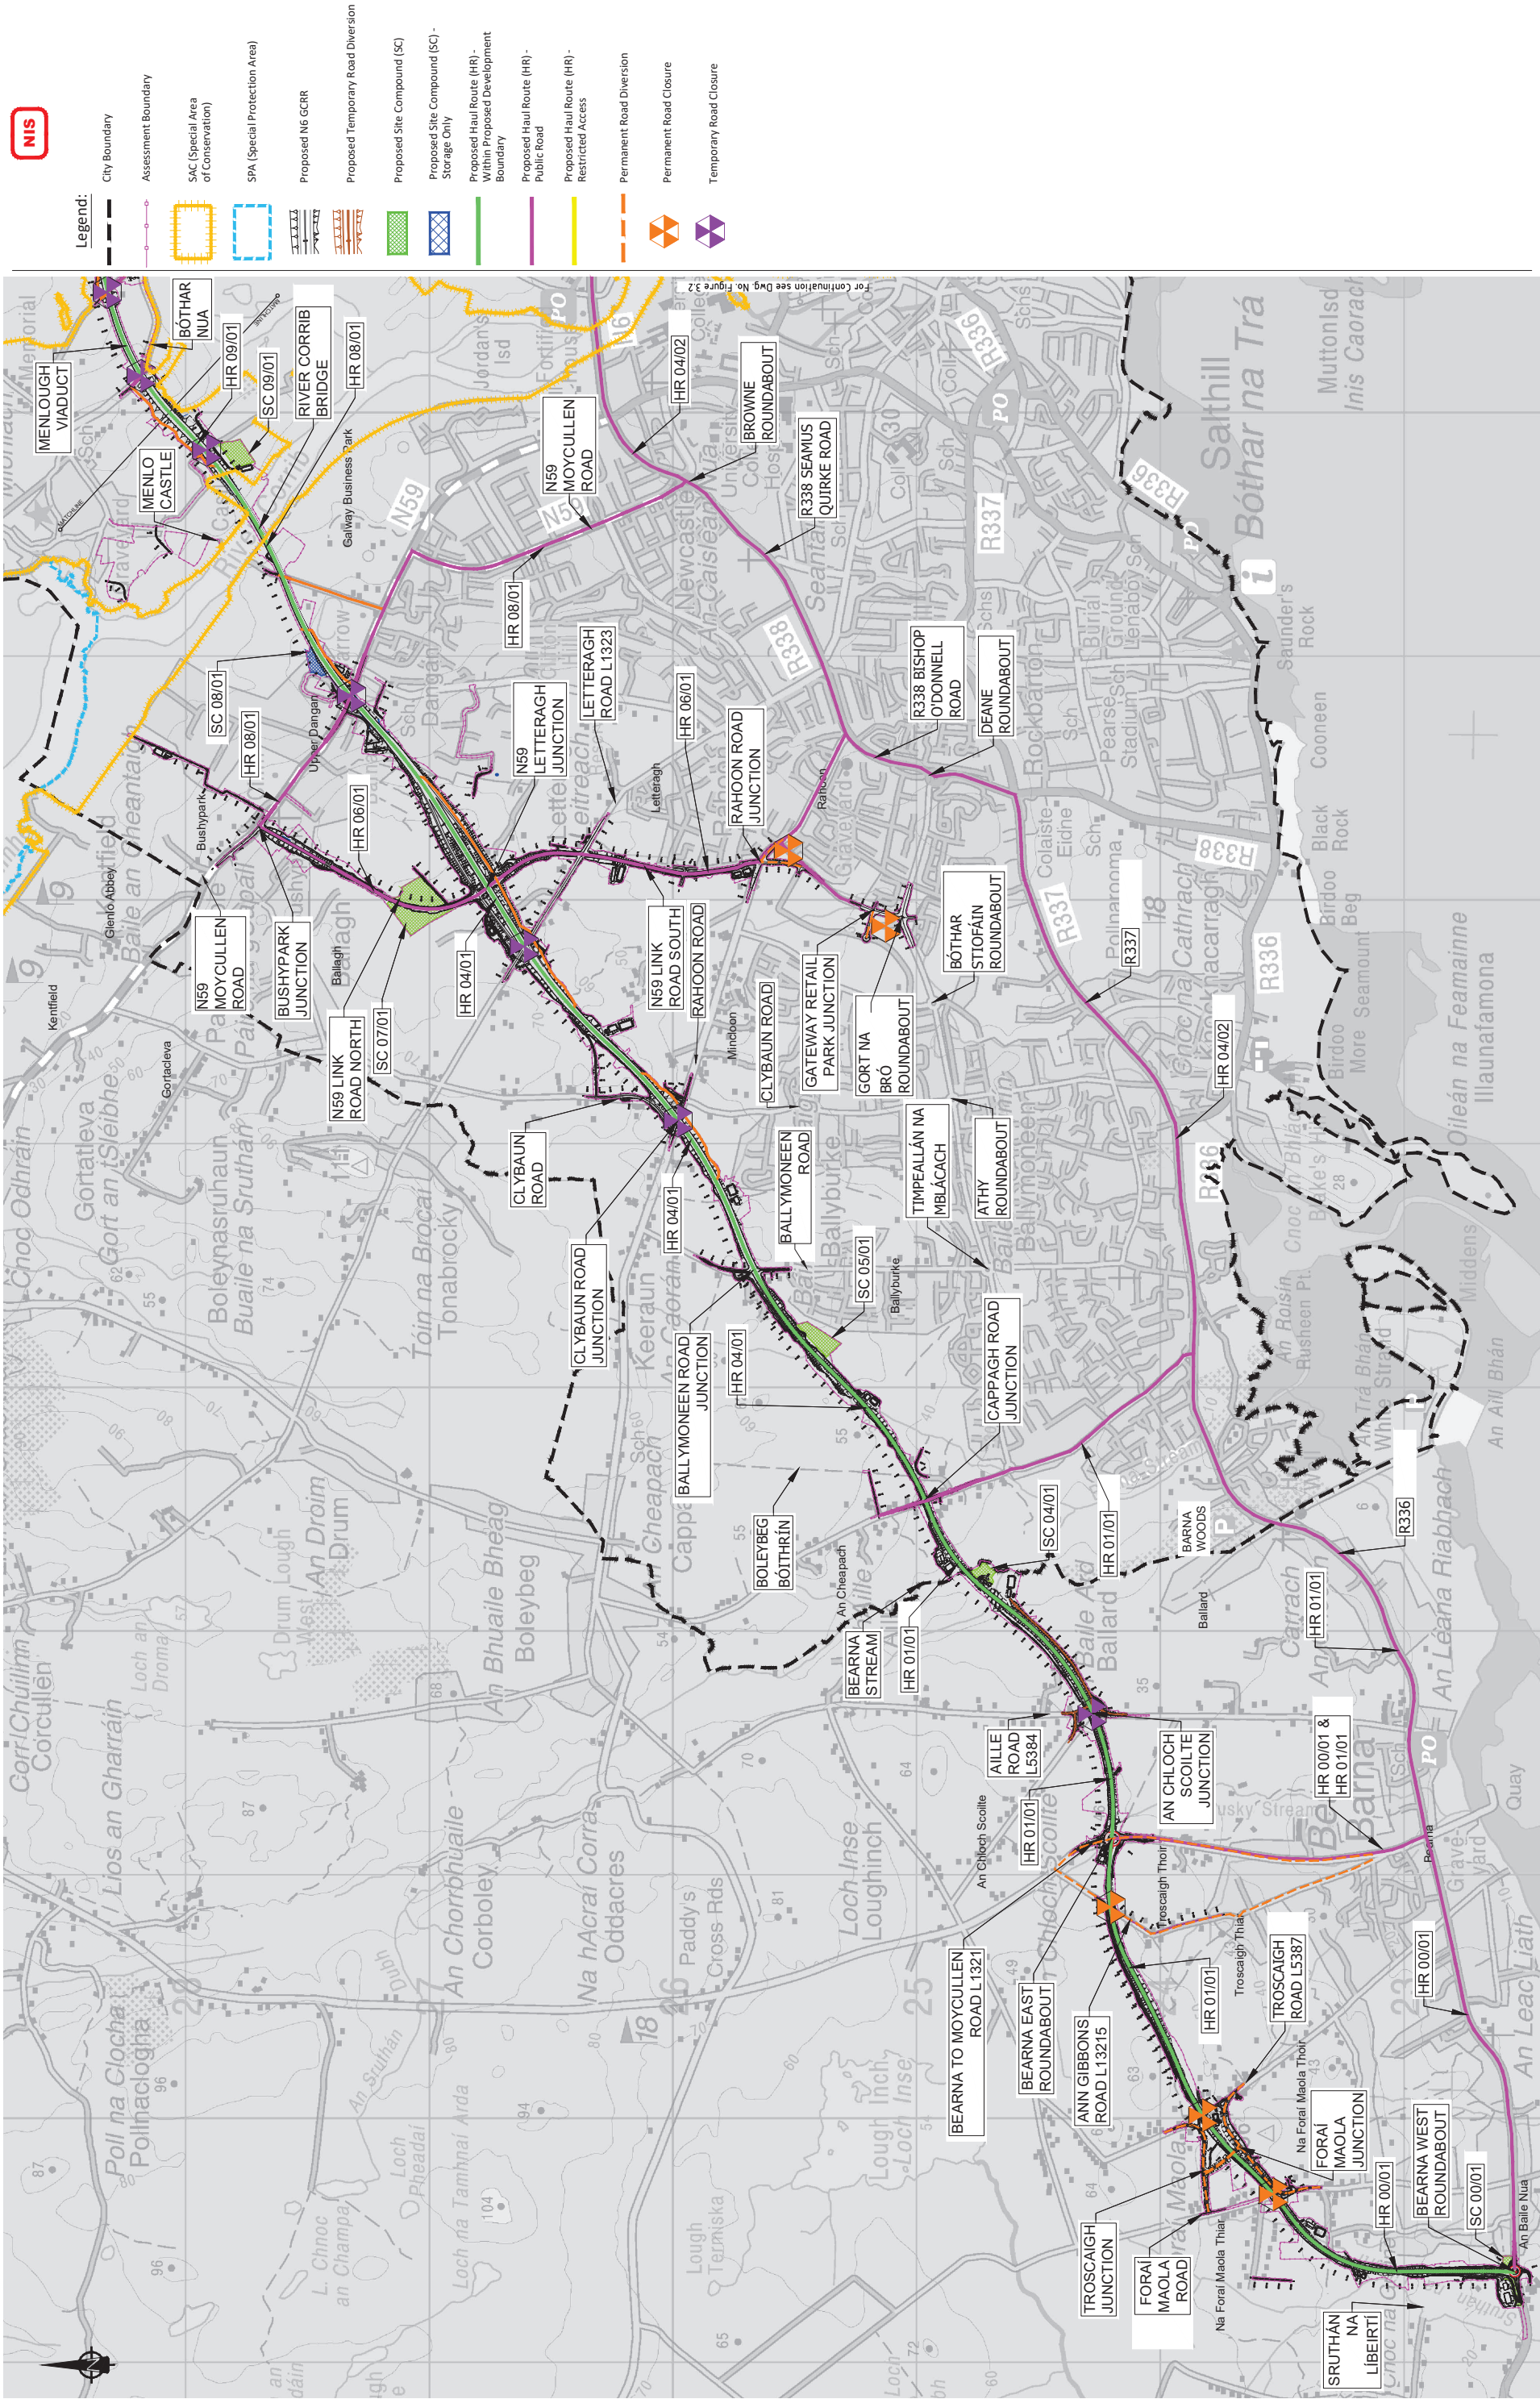

© National Mapping Division of Tallaght, Dublin. All rights reserved. Licence number CYL5031466

Clients



Tionócalaid Éireann
Project Ireland
2040



Comhairle Chontae na Gaillimhe
Galway County Council

Consultant

Job Title

N6 Galway City Ring Road

Scale	1:25,000 @ A3
Date	February 2025


Tel: +353 (0)91 46675
www.NGalwayCity.ie
www.arup.ie

Drawing Title

Proposed Site Compounds & Haul Routes
Overall Plan
Sheet 1 of 2

Drawing Status

Job No	Drawing No	Issue
233985-00	Figure 3.1	11

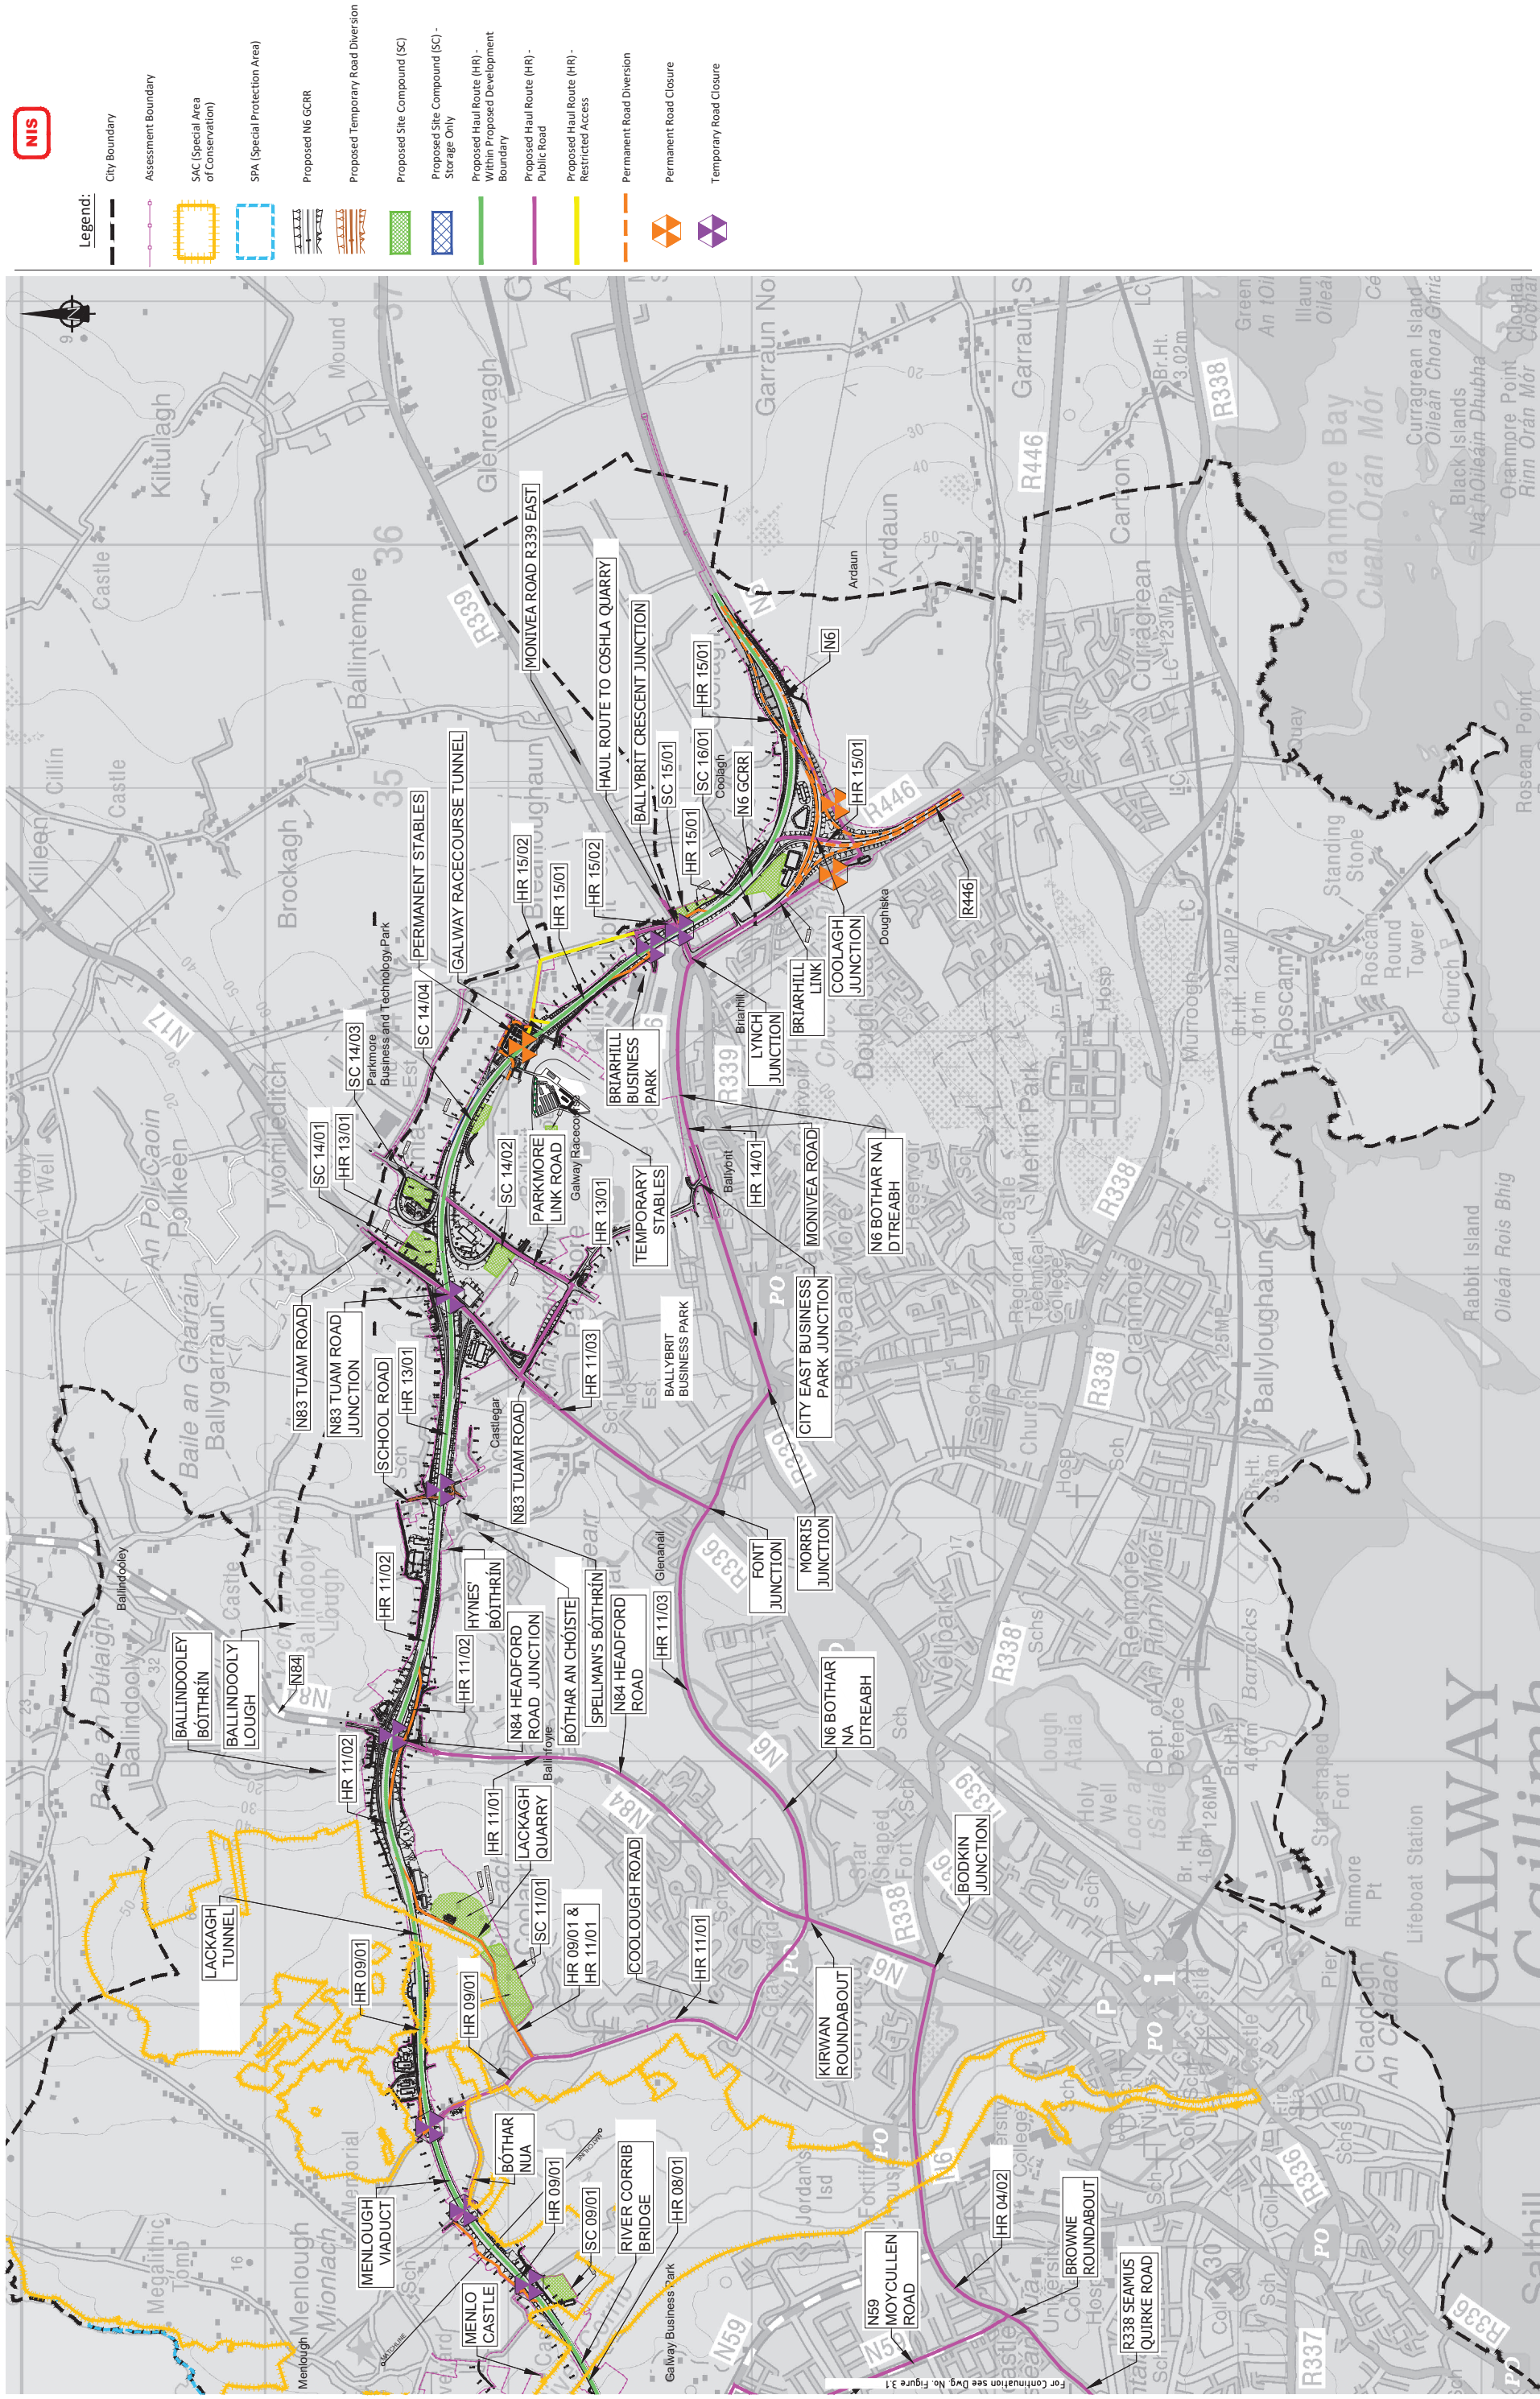


© National Mapping Division of Tallia Eireann. All rights reserved. Licence number CYL50331466

Clients



Key Plan

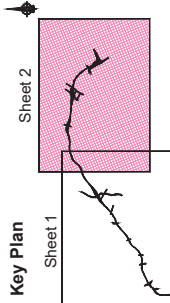

Consultant



Job Title
N6 Galway City Ring Road

Scale	1:25,000 @ A3
Date	February 2025

Issue	11	Date	28/02/2025	SK	By	EC	MH
Issue	11	Date	28/02/2025	SK	By	EC	MH

Drawing Title
Proposed Site Compounds & Haul Routes
Overall Plan
Sheet 2 of 2

Drawing Status	For Information
Job No	233985-00
Drawing No	Figure 3.2
Issue	11