


Scale:1:4000 @ A3

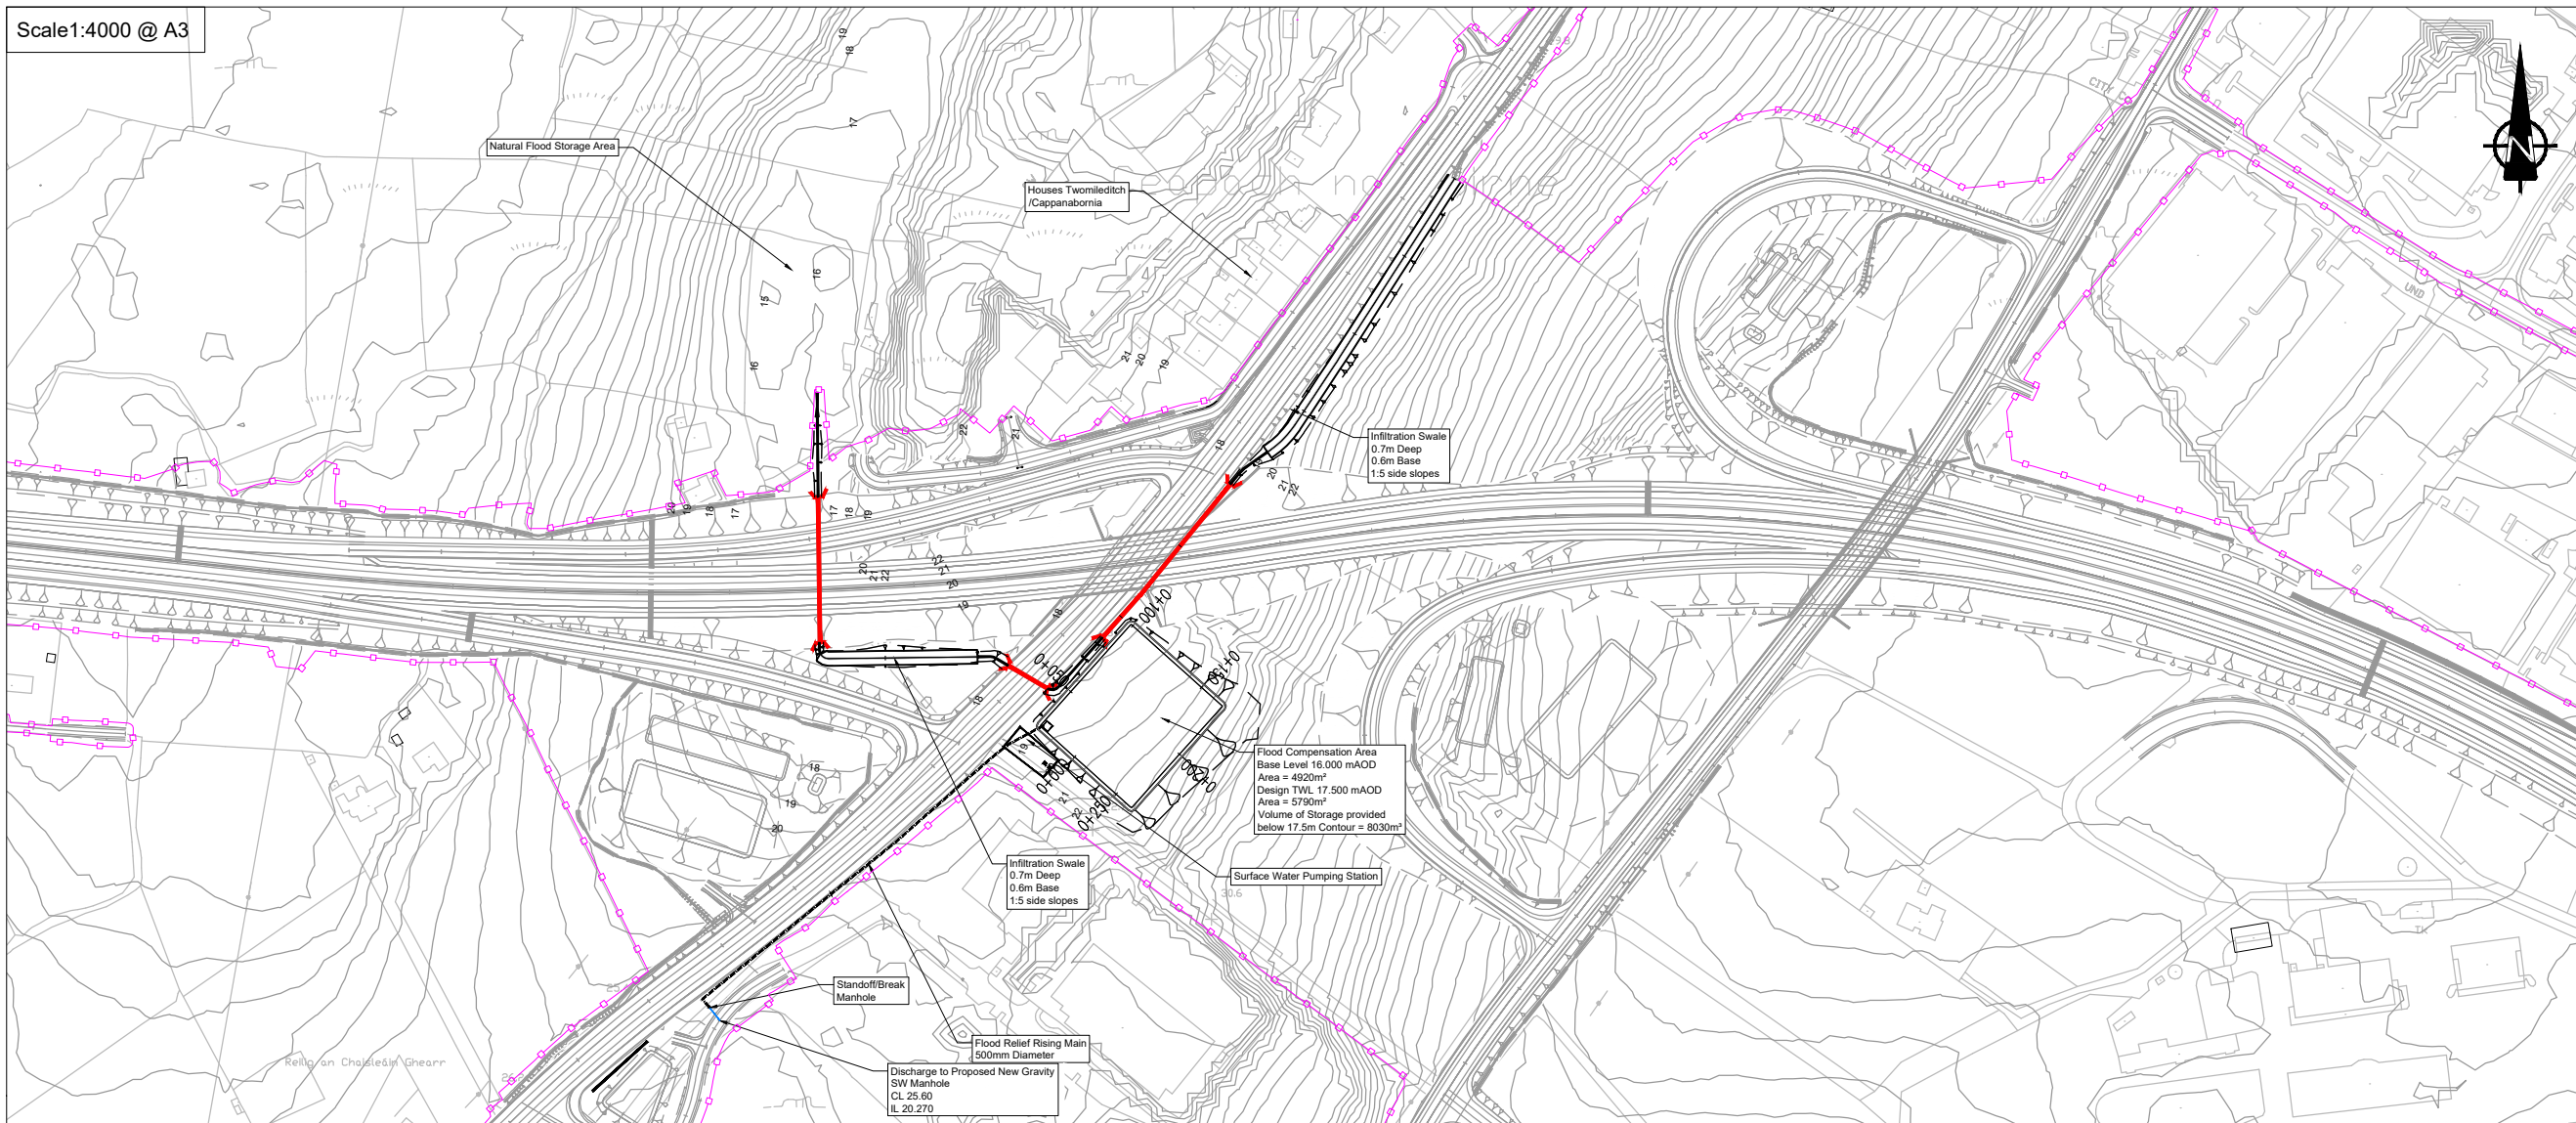

EIA REPORT

Legend:

Plan

Assessment Boundary

Proposed N6 GCRR

Structure

Proposed Retaining wall

Proposed Culvert

Proposed Attenuation Pond / Infiltration Basin /Wetlands

Profile

Existing Ground

Proposed Geometry Bed Profile

Clients

An Roinn Iompair
Department of Transport

Tionscatal Éireann
Project Ireland
2040

Comhairle Chontae na Gaillimhe
Galway County Council

N6
Galway City
Transport Project

TII
Bonnasair Iompair Éireann
Transport Infrastructure Ireland

Consultant

ARUP

Corporate House
City East Business Park
Ballybrit, Galway, Ireland.

Tel +353 (0)91 460675
www.N6GalwayCity.ie
www.arup.ie

Job Title

N6 Galway City Ring Road

Scale

As Shown

Date

February 2025

11	28/02/2025	SK	EC	MH
Issue	Date	By	Chkd	Appd

Drawing Title

Proposed Flood Relief Measures
N83 Tuam Road Junction
Plan & Longitudinal Section

Drawing Status

For Information

Job No

233985

Drawing No

Figure 11.6.001

Issue

11

Do not scale
\\global\europa\Dublin\Jobs\233000\233985-004. Internal\4-02 Drawings\4-02-19 Environmental\Update\2024\IEA N6GCRR\6.3-2024 Hydrology\EIS Figure 11.6.001_2024.dwg

© Arup