


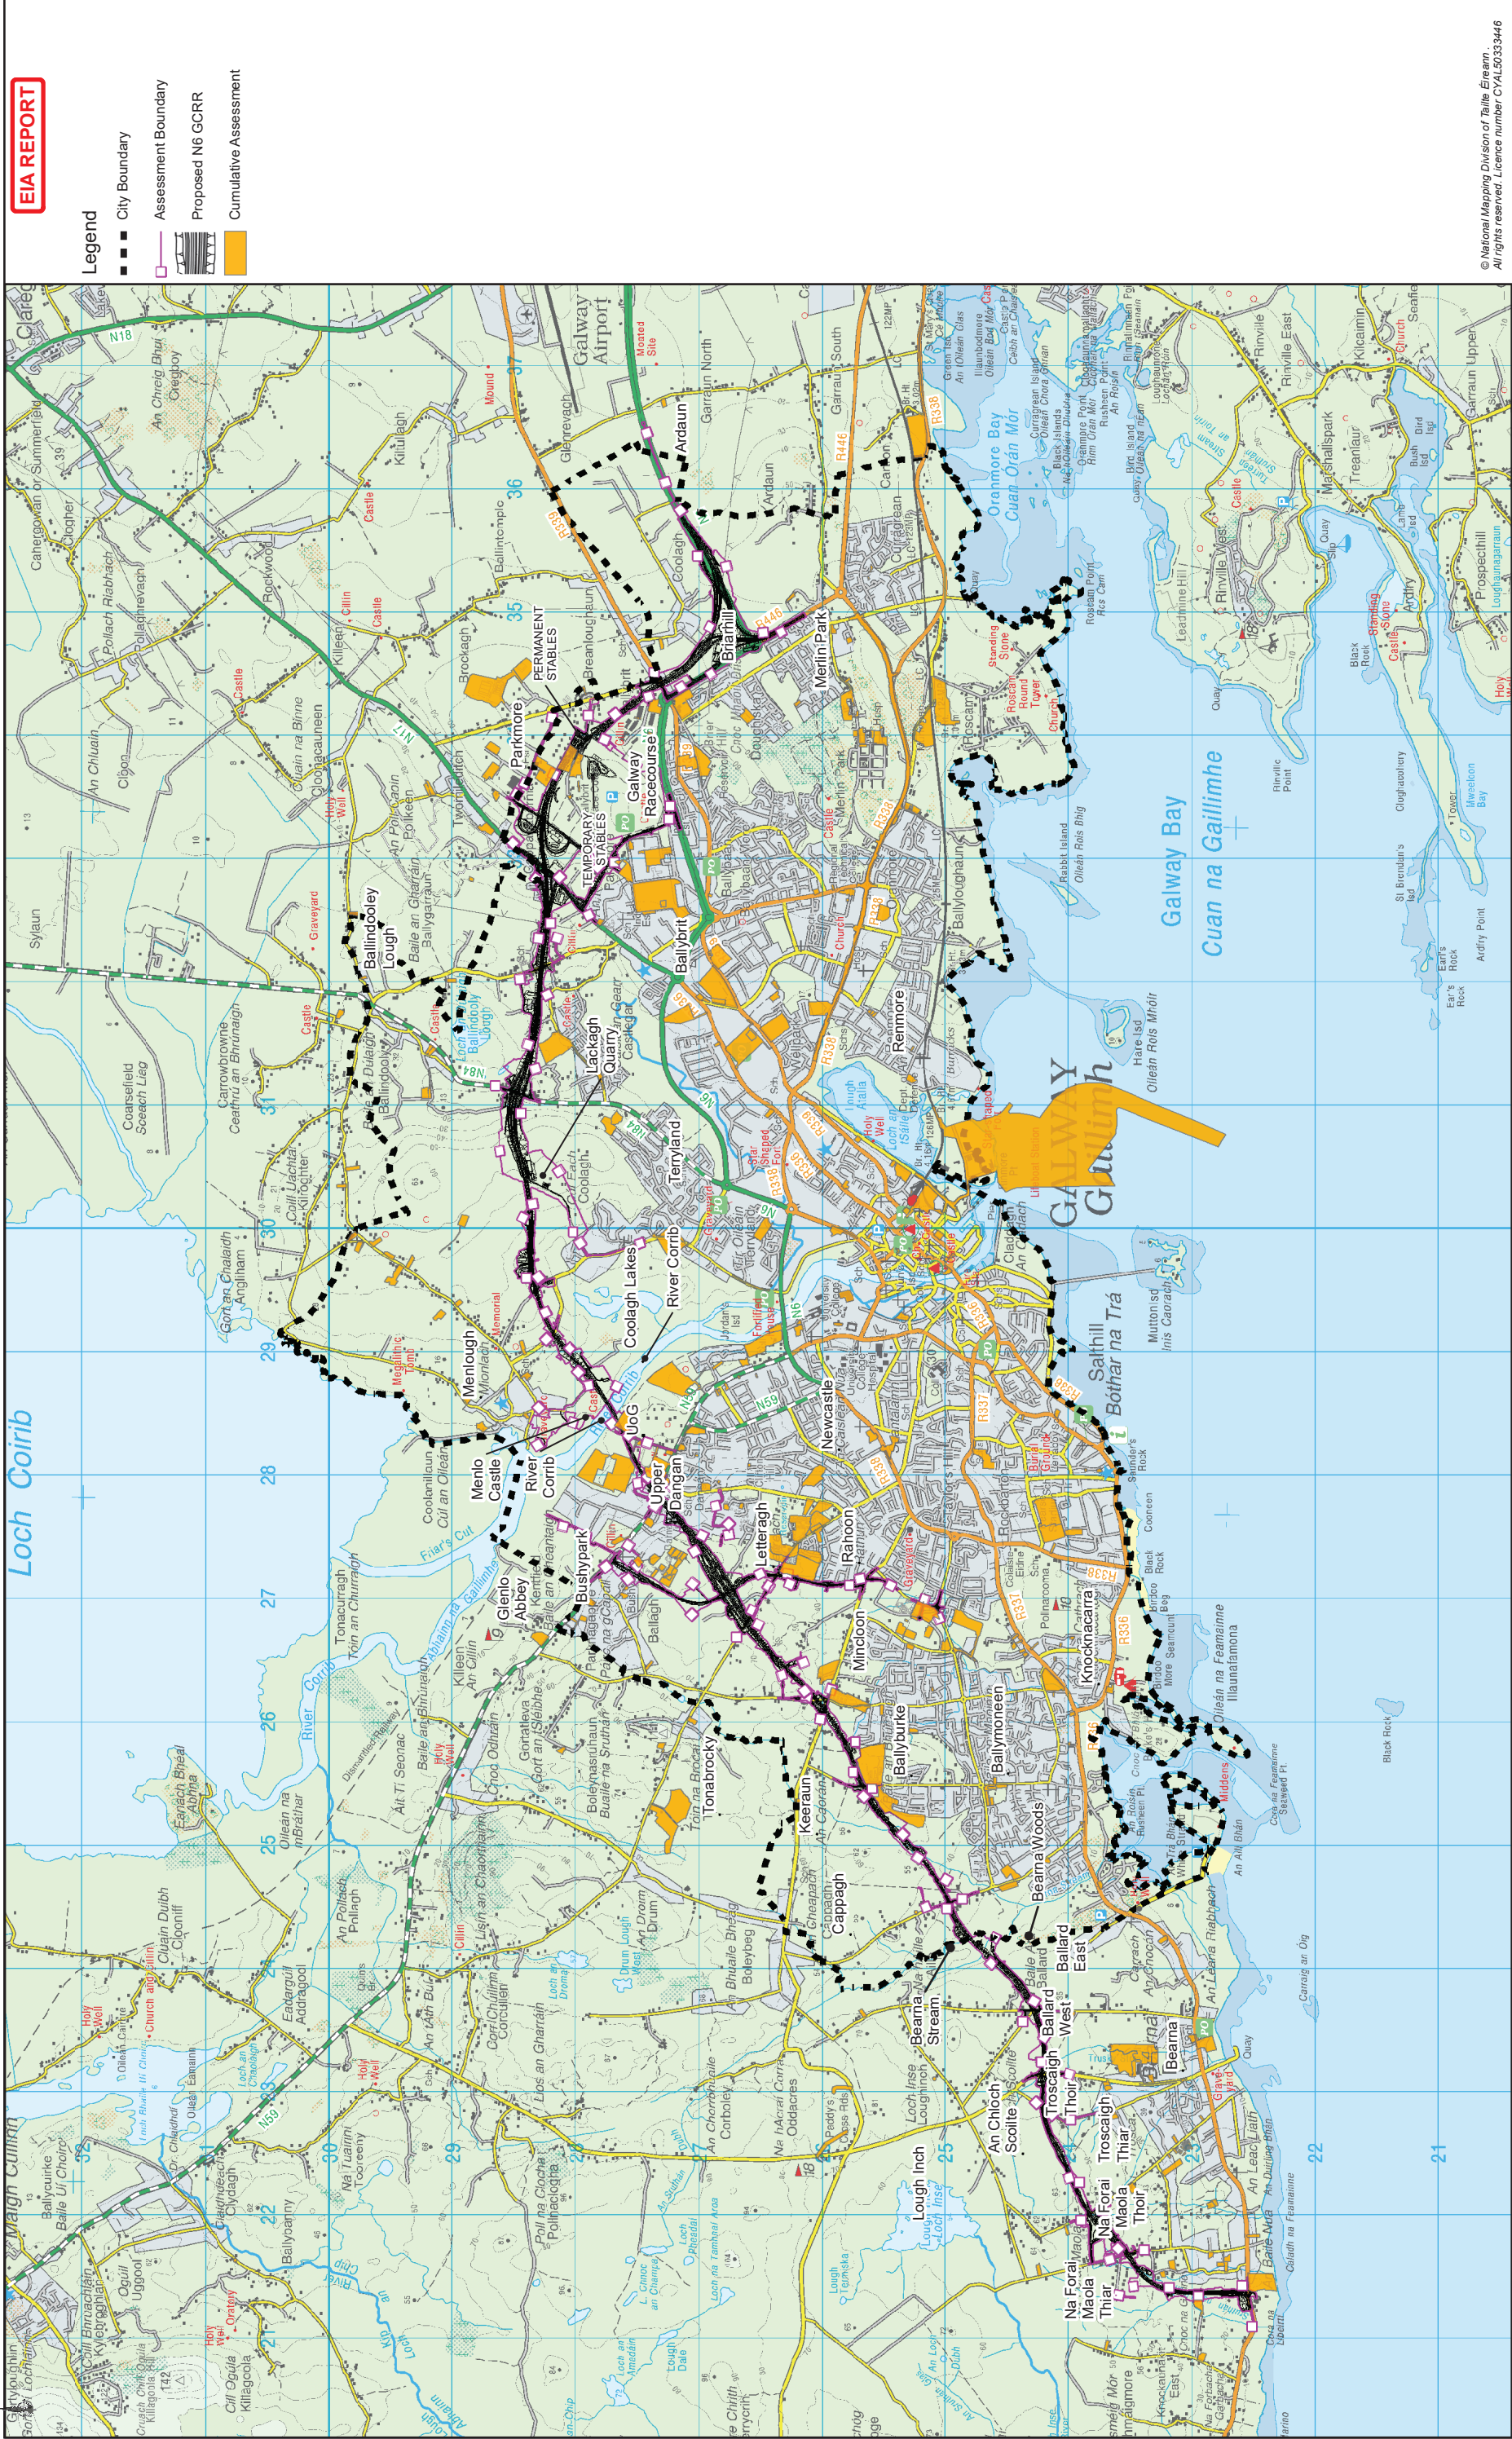

© National Mapping Division of Taillte Éireann.
All rights reserved. Licence number CYAL5033446

Consultant ARUP Tel +353 (0)91 460675 www.ngalway@arup.ie www.arup.ie Corporate House City East Business Park Ballyport, Galway, Ireland Scale: 1: 50000 @A3 Date: February 2025 Job Title N6 Galway City Ring Road											Drawing Title Planned and Permitted Projects Cumulative Impact Assessment Overview Sheet 1 of 1		
												Drawing Status For Information	
	Issue		Date		By		Chkd		Appd				
	11		28/02/2025		AG		EC		EMC				