


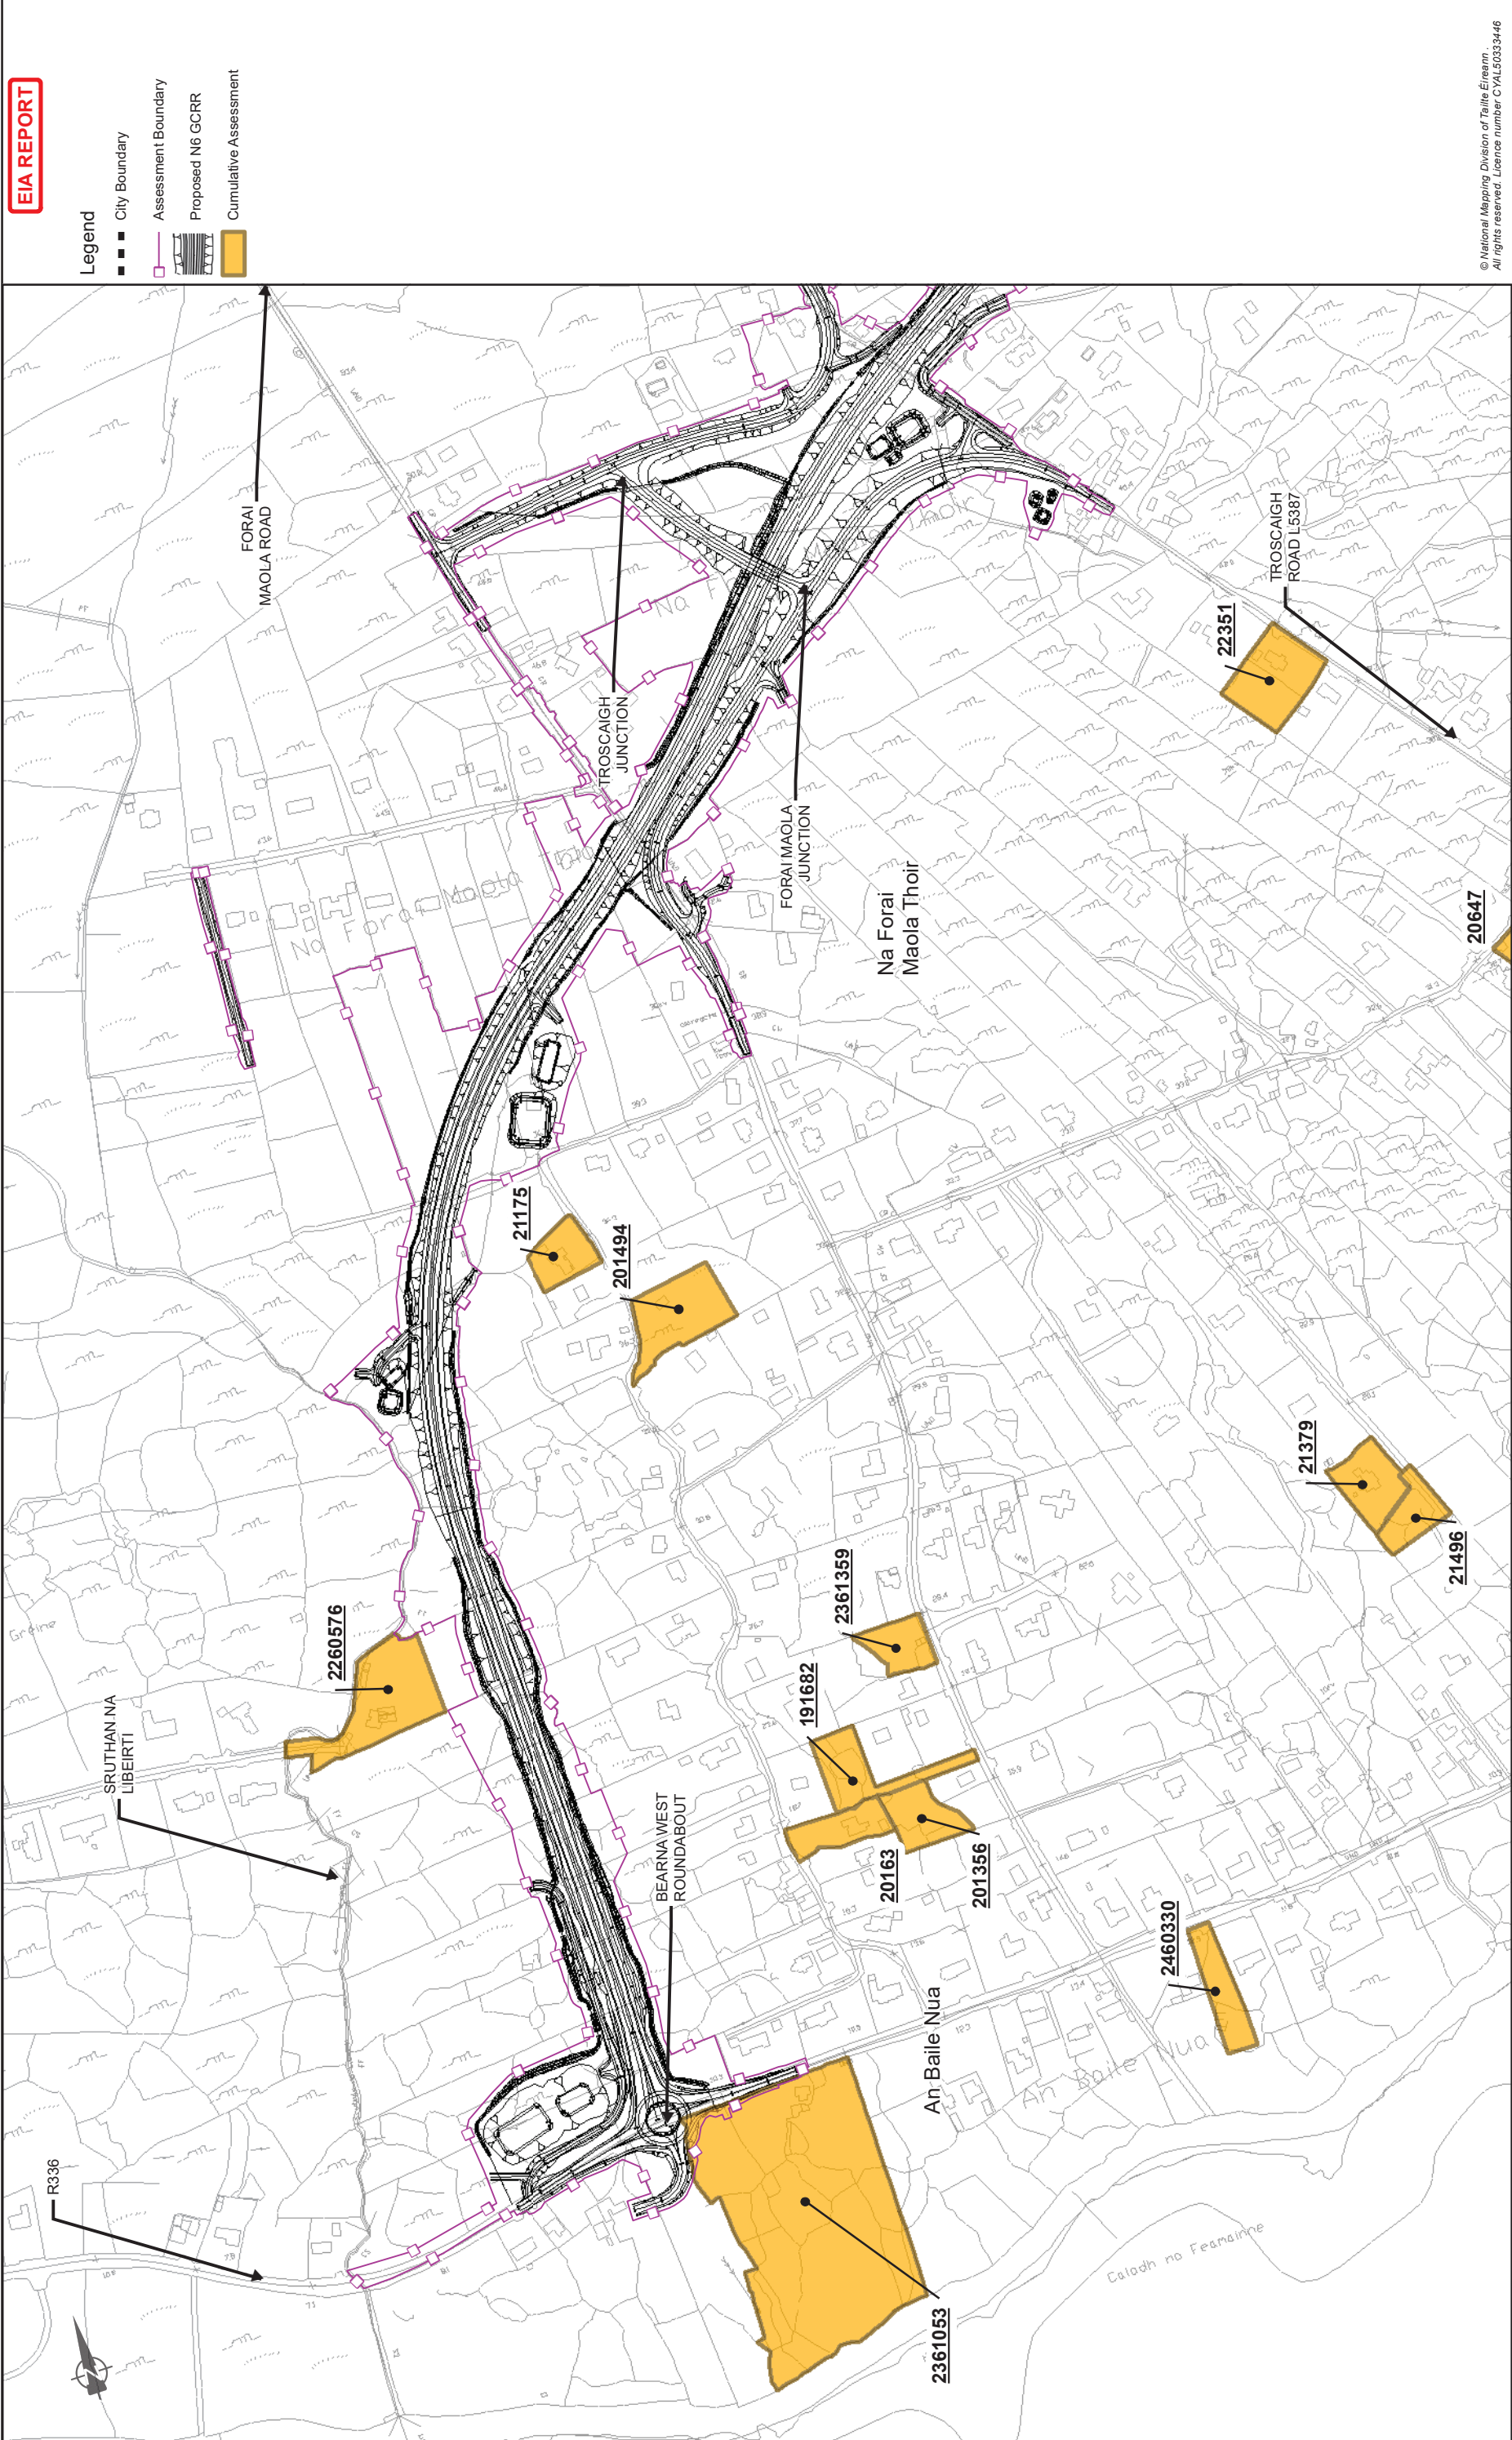

EIA REPORT

- Legend
- City Boundary
 - Assessment Boundary
 - Proposed N6 GORR
 - Cumulative Assessment

© National Mapping Division of Taithe Éireann
All rights reserved. Licence number CYL5033446



Consultant

Job Title
N6 Galway City Ring Road

Scale: 1: 5000 @A3
Date: February 2025

Issue 11
Date 28/02/2025
By AG
Chkd EC
Appd MH

Planned and Permitted Projects
Cumulative Impact Assessment (2024)
Sheet 1 of 15

Drawing Status
For Information

Job No
233985

Drawing No
Figure 21.1.101

Issue
11

SRUTHAN NA LIBEIRTI

BEARNA WEST ROUNDABOUT

AN BAILE NUA

Na Forai Maola Thoir


FORAI MAOLA JUNCTION

TROSCAIGH JUNCTION

FORAI MAOLA ROAD

TROSCAIGH ROAD L5387

Caladh na Feamhainne

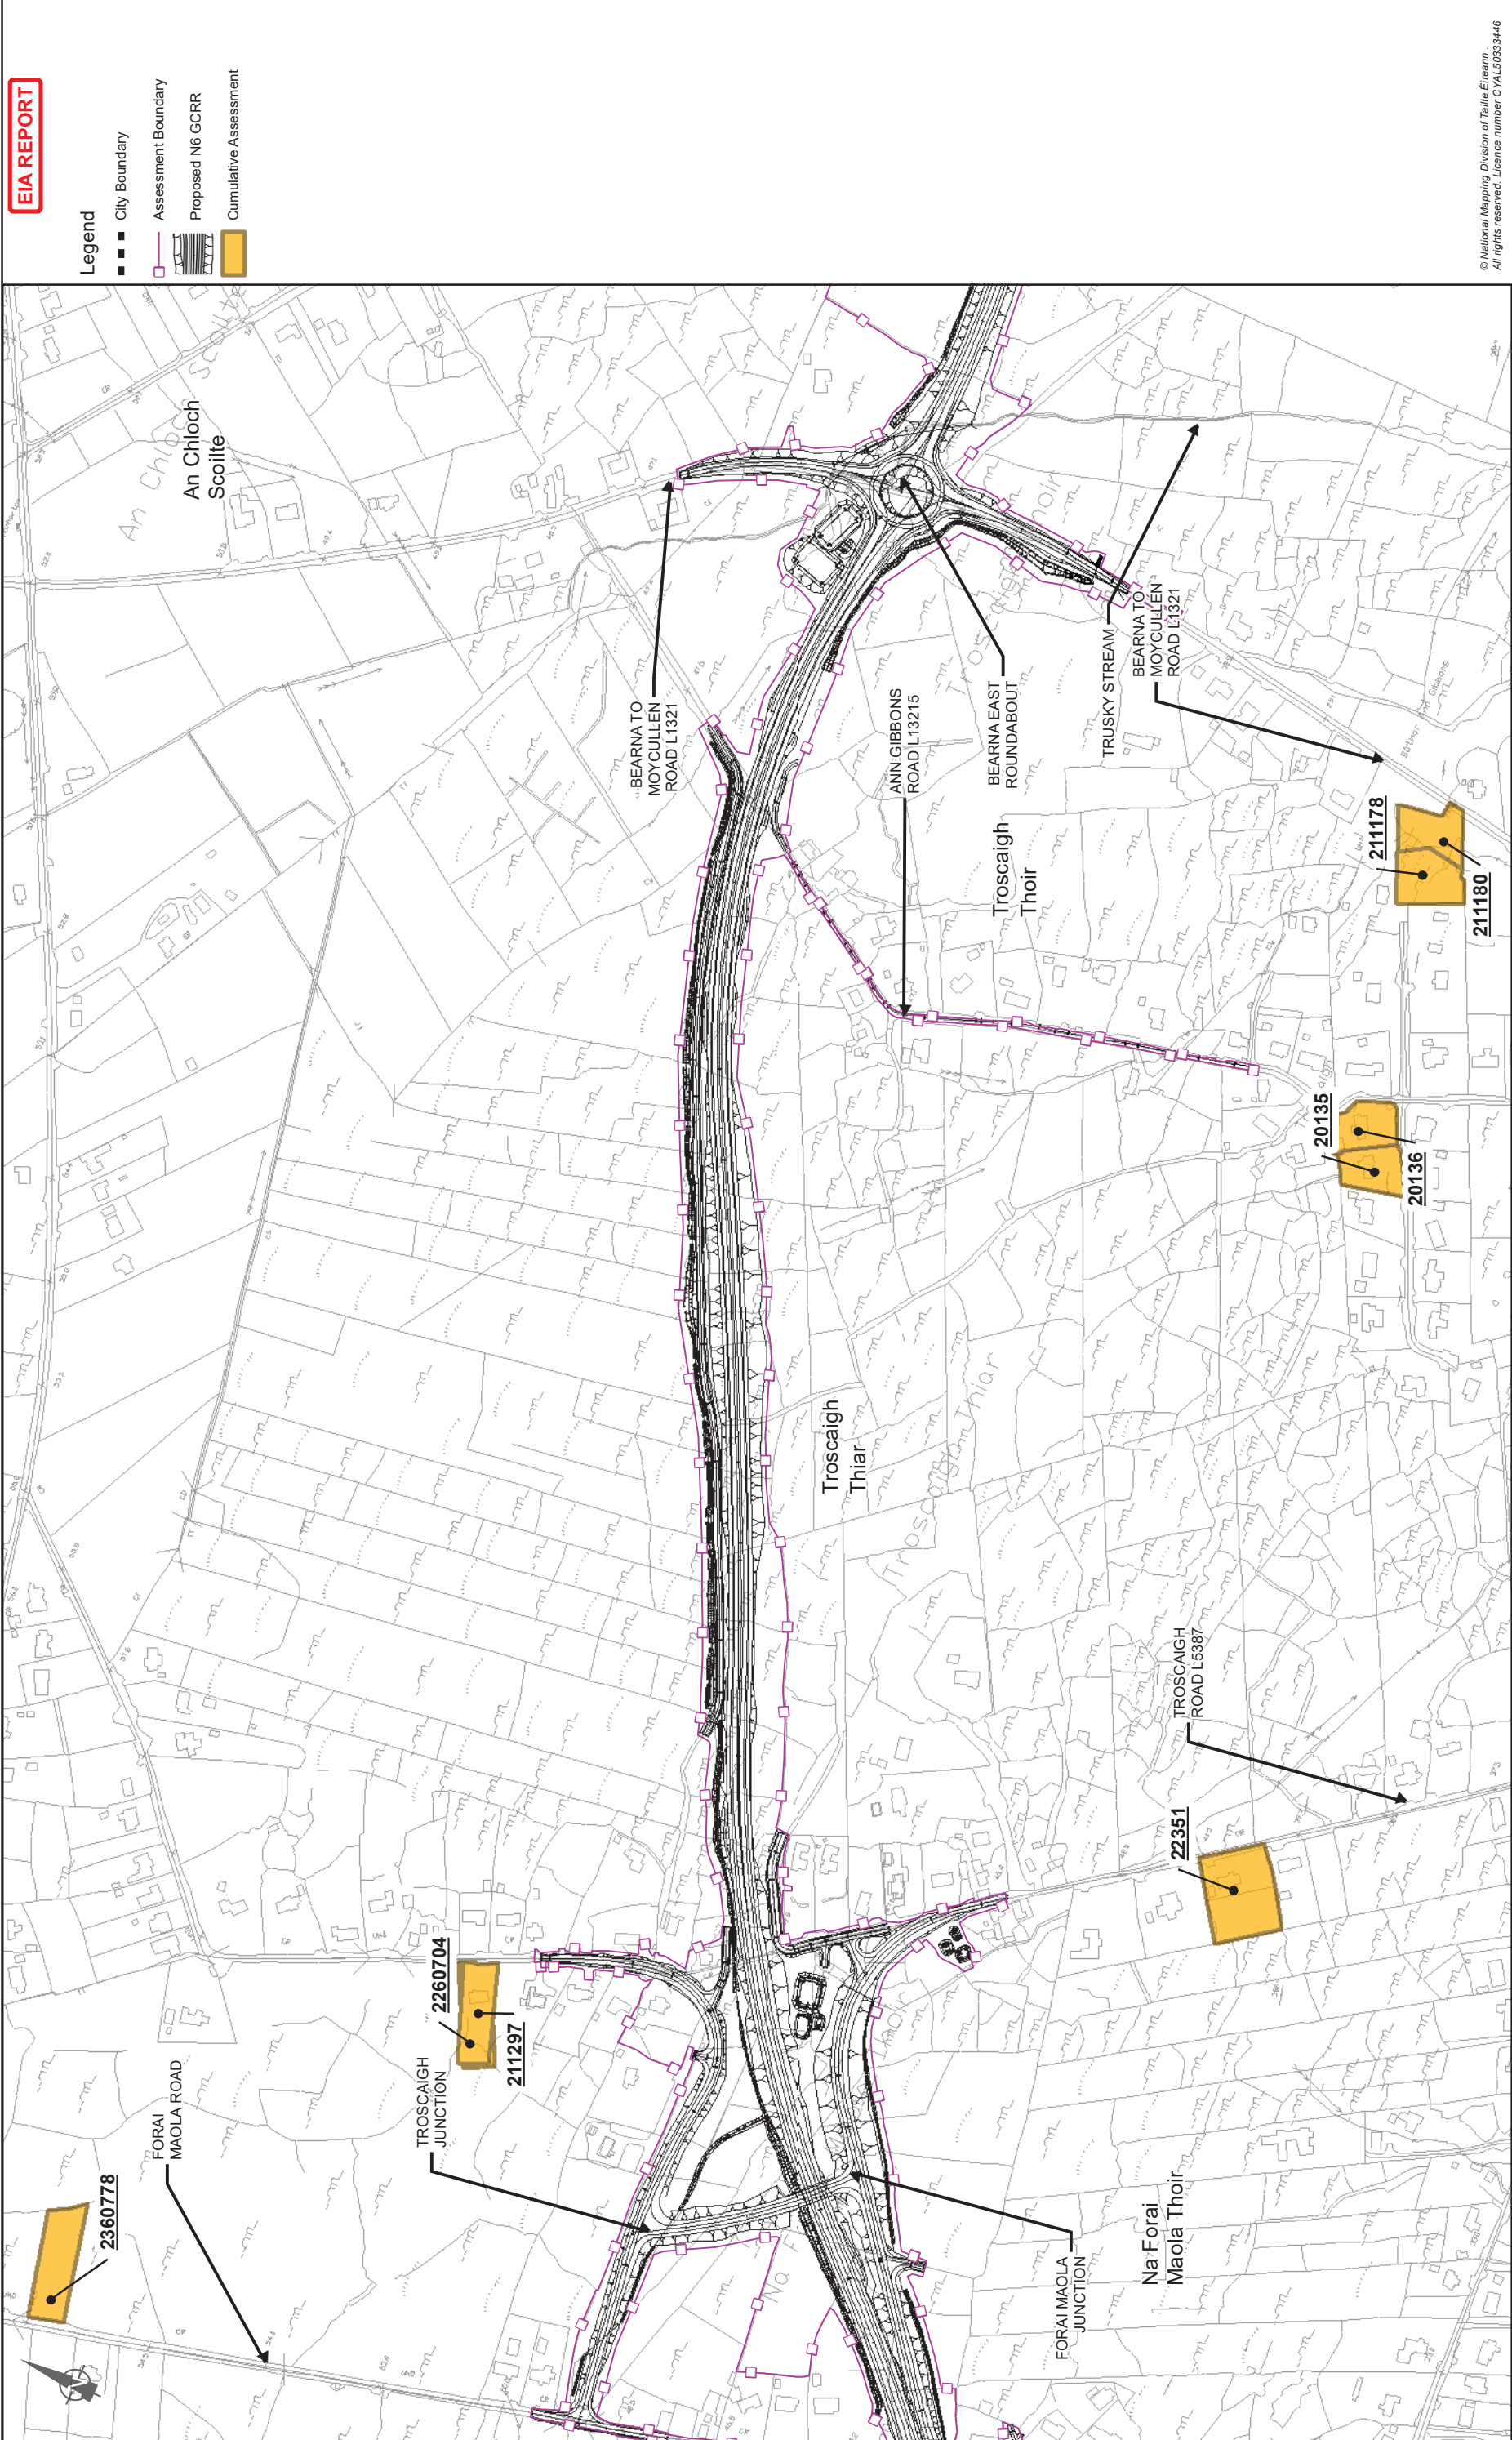

© National Mapping Division of Taithe Éireann
All rights reserved. Licence number CYL50333446

Drawing Title			
Planned and Permitted Projects			
Cumulative Impact Assessment (2024)			
Sheet 2 of 15			
Drawing Status			
For Information			
Job No	Drawing No	Issue	Issue
233985	Figure 21.1.102	11	11


Job Title			
N6 Galway City Ring Road			
Scale: 1: 5000 @A3			
Date: February 2025			
Issue	Date	By	Appd
11	28/02/2025	AG	EC
		CHkd	MH

Consultant

ARUP

Tel: +353 (0)91 460675
www.arup.ie

Corporate House
City East Business Park
Ballyart, Galway, Ireland

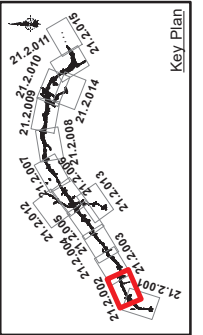

Clients


An tAonán Impair
Department of Transport

2040

Galway City
Transport Project

Galway County Council

Galway City Council

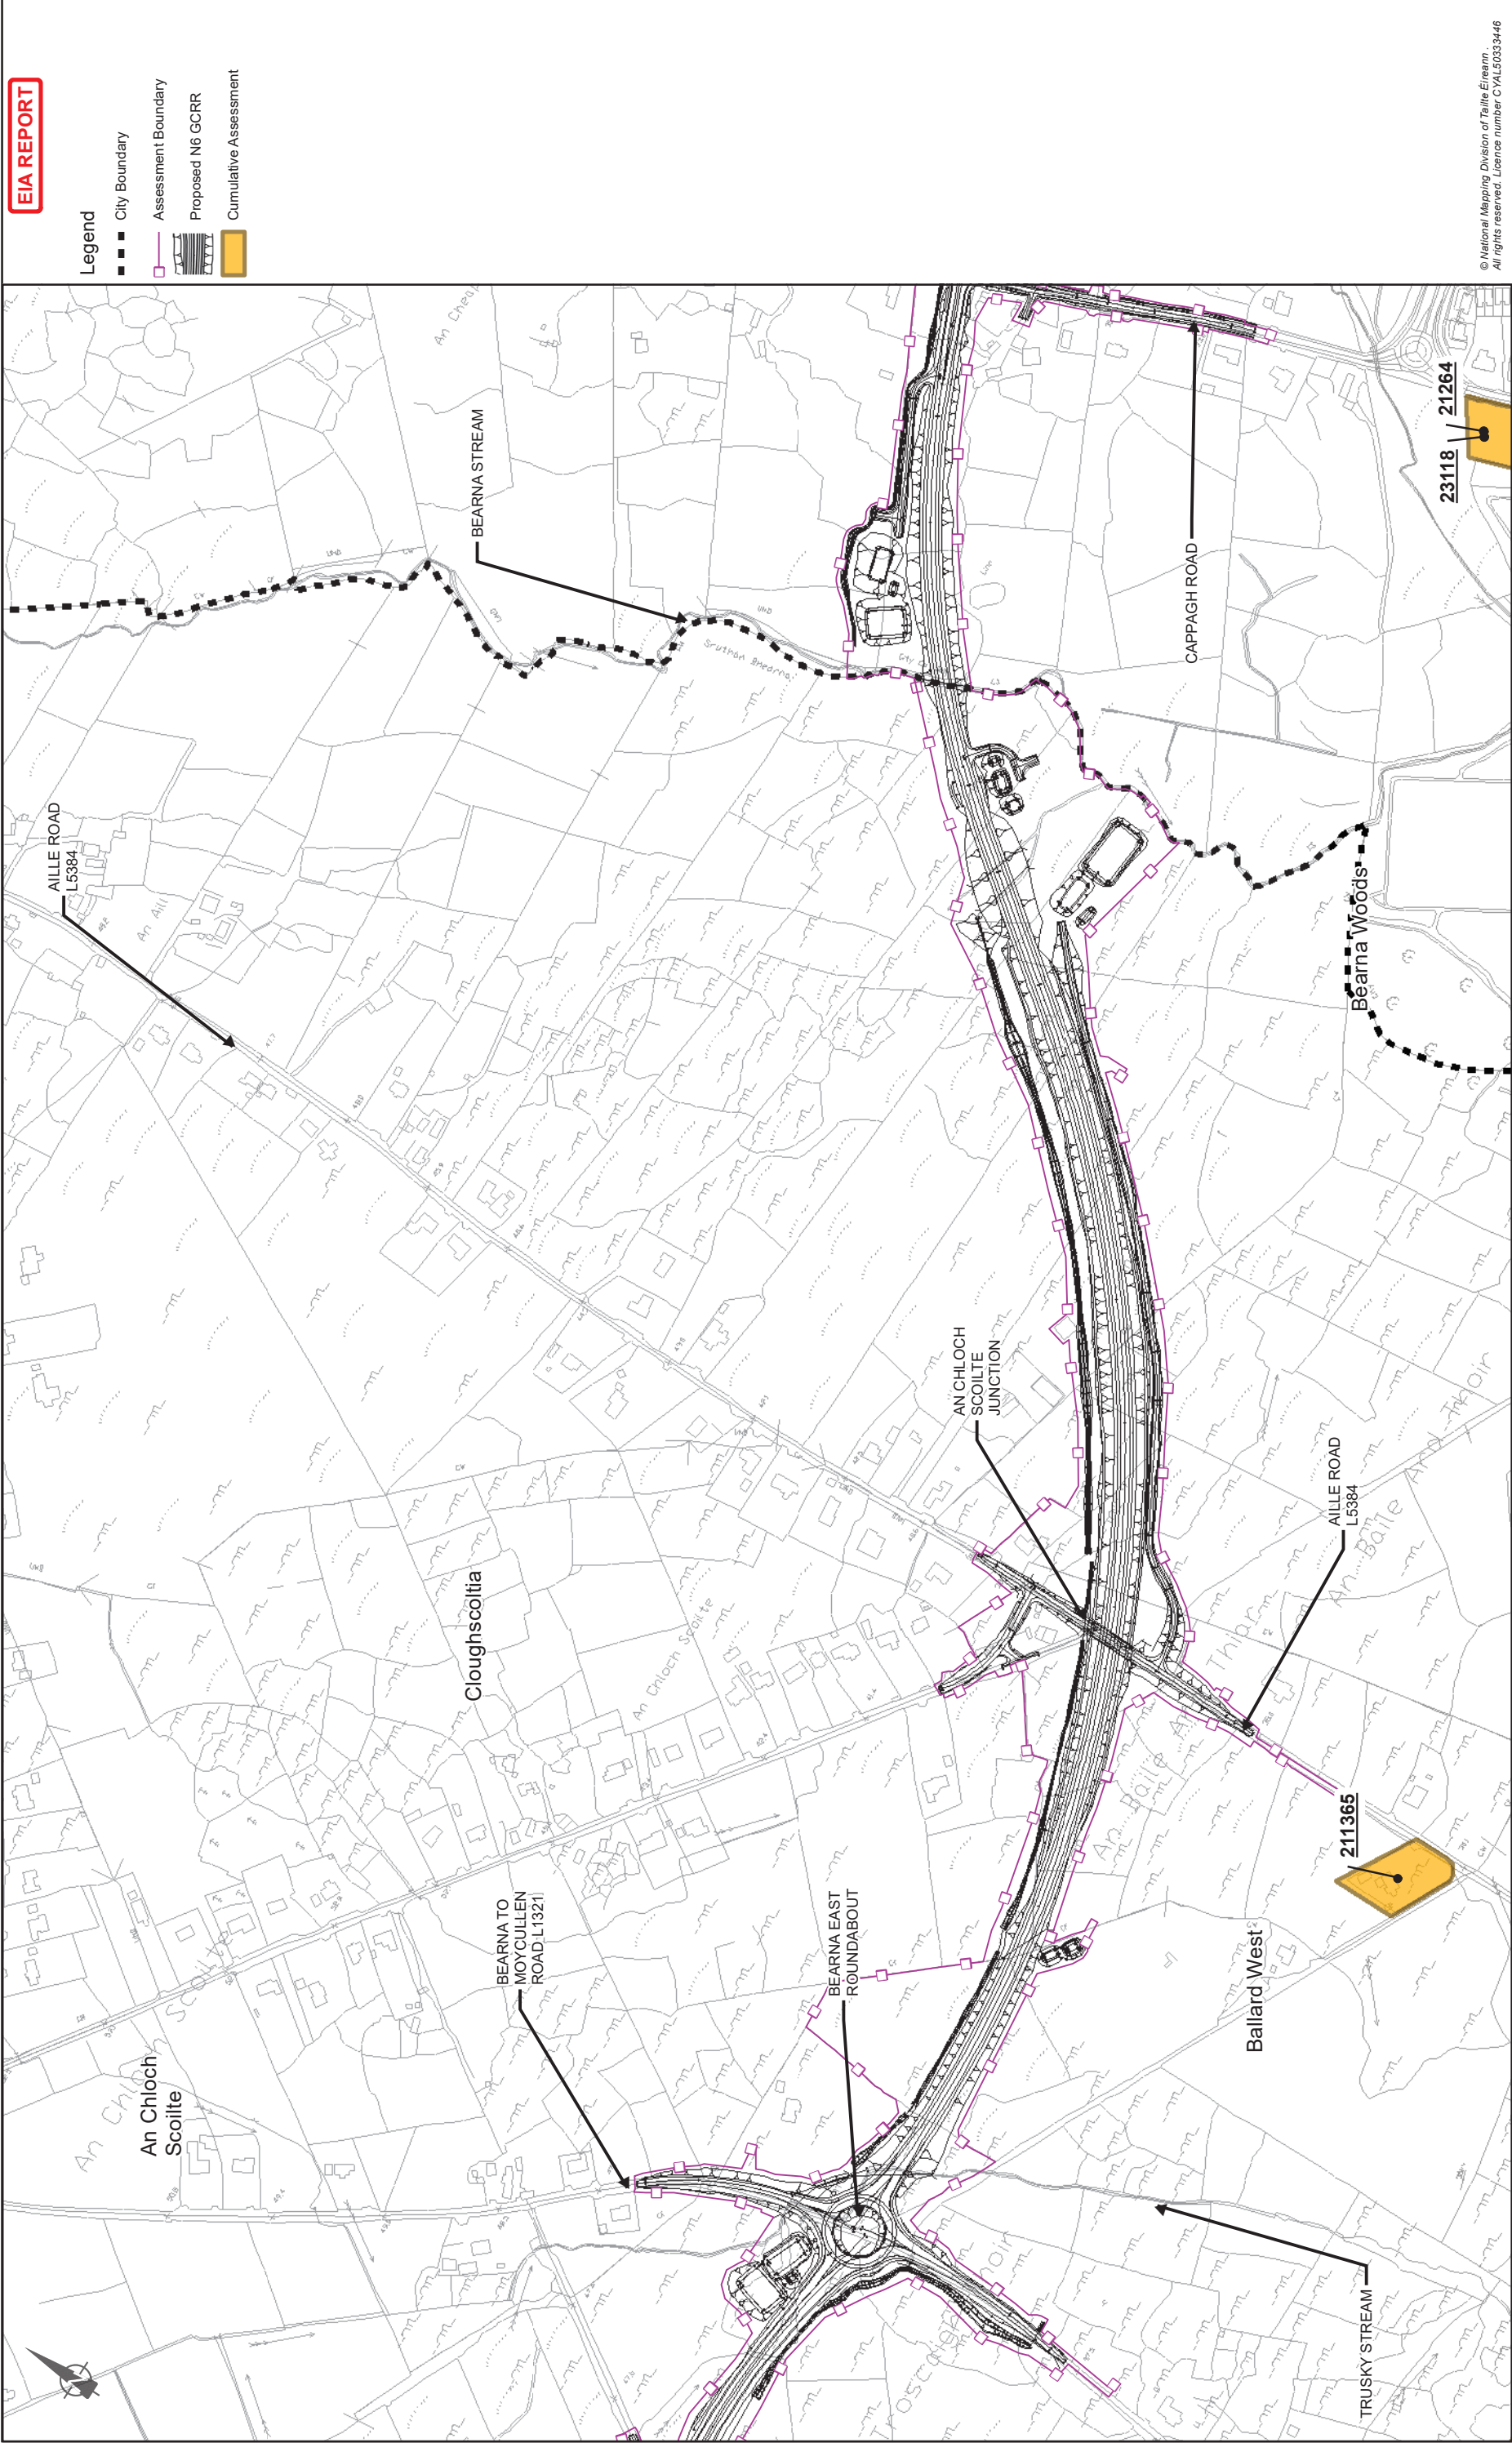

EIA REPORT

- Legend
- City Boundary
 - Assessment Boundary
 - Proposed N6 GORR
 - Cumulative Assessment

© National Mapping Division of Taitte Éireann
All rights reserved. Licence number CYL53333446

Drawing Title			
Planned and Permitted Projects			
Cumulative Impact Assessment (2024)			
Sheet 3 of 15			
Drawing Status			
For Information			
Job No	Drawing No	Issue	Issue
233985	Figure 21.1.103	11	11


Job Title			
N6 Galway City Ring Road			
Scale: 1: 5000 @A3			
Date: February 2025			
Issue	Date	By	Appd
11	28/02/2025	AG	MH

Consultant

ARUP

Tel: +353 (0)91 460675
www.arup.ie

Corporate House
City East Business Park
Ballynit, Galway, Ireland

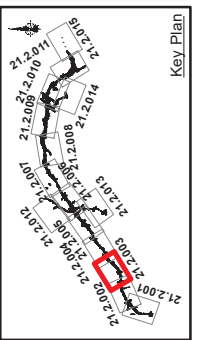

Clients


An tAonán Impairt
Department of Transport

2040

Galway City
Transport Project

Galway County Council

Galway City Council

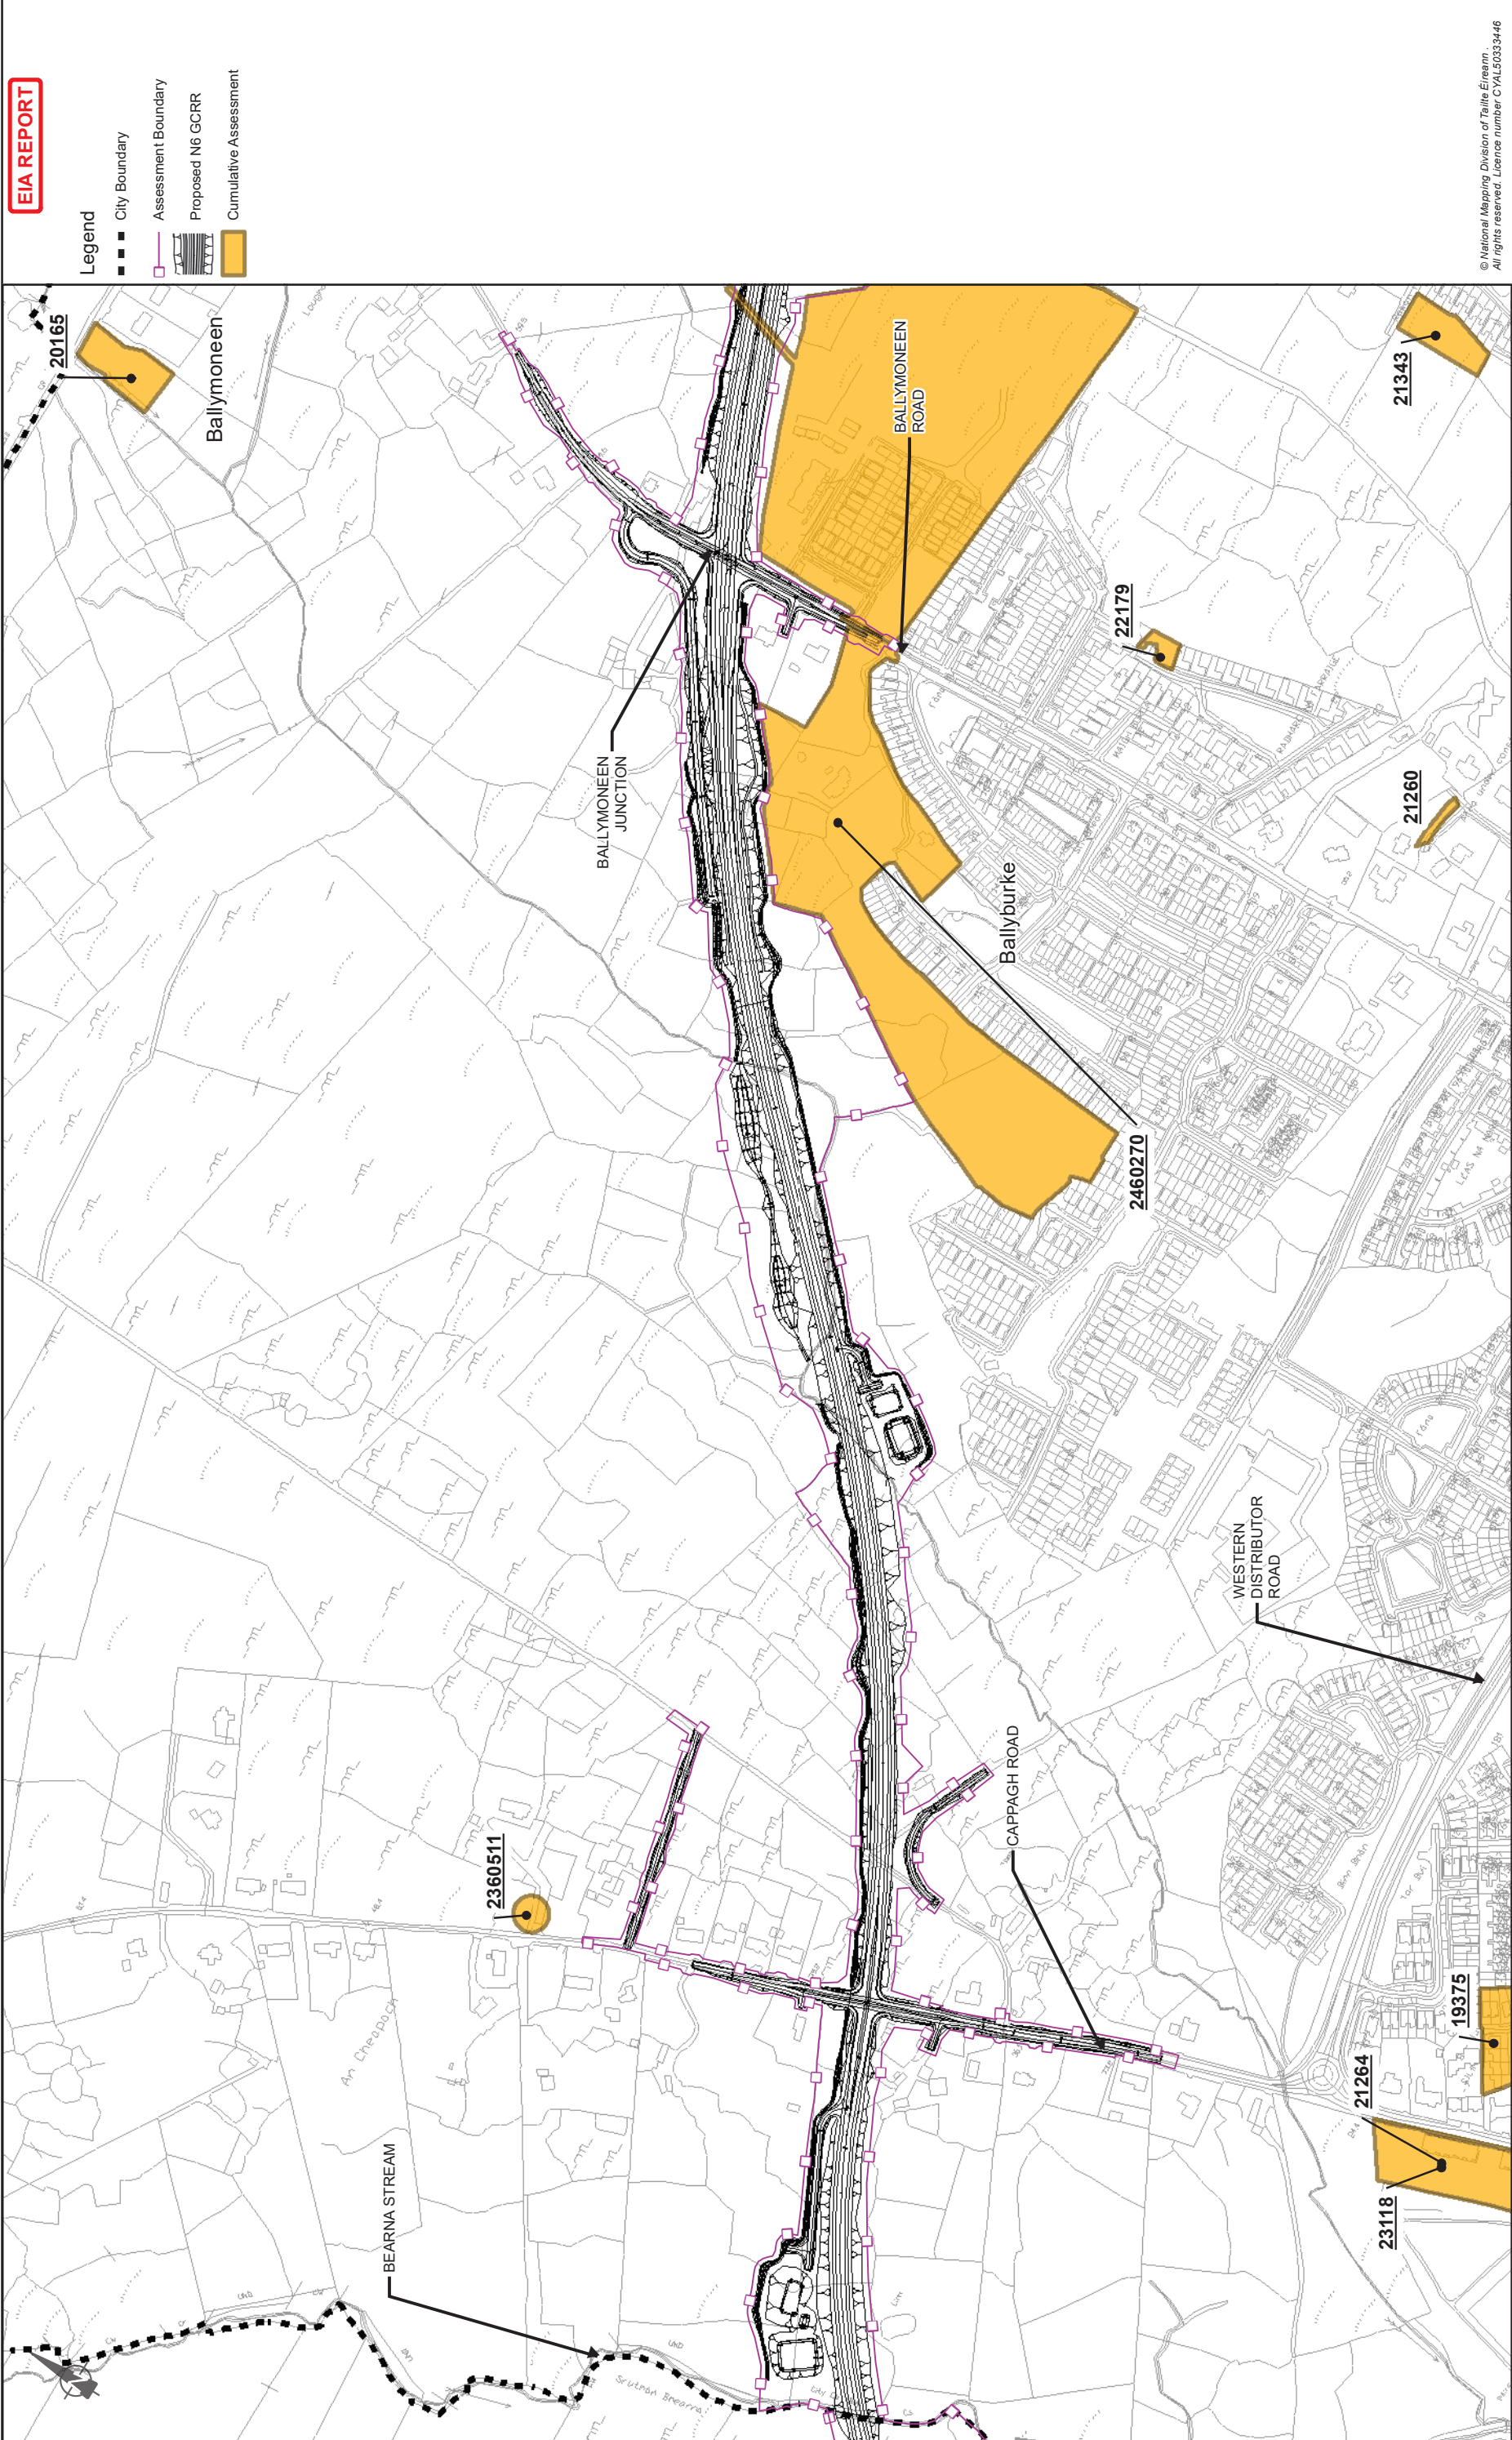

EIA REPORT

- Legend
- City Boundary
 - Assessment Boundary
 - Proposed N6 GORR
 - Cumulative Assessment

© National Mapping Division of Taitte Éireann
All rights reserved. Licence number CYL50333446

Drawing Title			
Planned and Permitted Projects			
Cumulative Impact Assessment (2024)			
Sheet 4 of 15			
Drawing Status			
For Information			
Job No	Drawing No	Issue	Issue
233985	Figure 21.1.104	11	11


Job Title			
N6 Galway City Ring Road			
Scale: 1: 5000 @A3			
Date: February 2025			
Issue	Date	By	Appd
11	28/02/2025	AG	MH

Consultant

ARUP

Tel: +353 (0)91 460675
www.n6galwaycity.ie
www.arup.ie

Corporate House
City East Business Park
Ballyart, Galway, Ireland

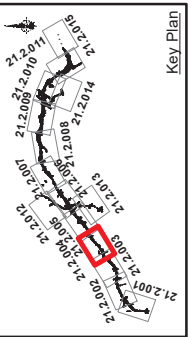

Clients


An tAonán Impair
Department of Transport

2040

Galway City
Transport Project

Comhairle Chontae na Galloinne
Galway County Council

TII

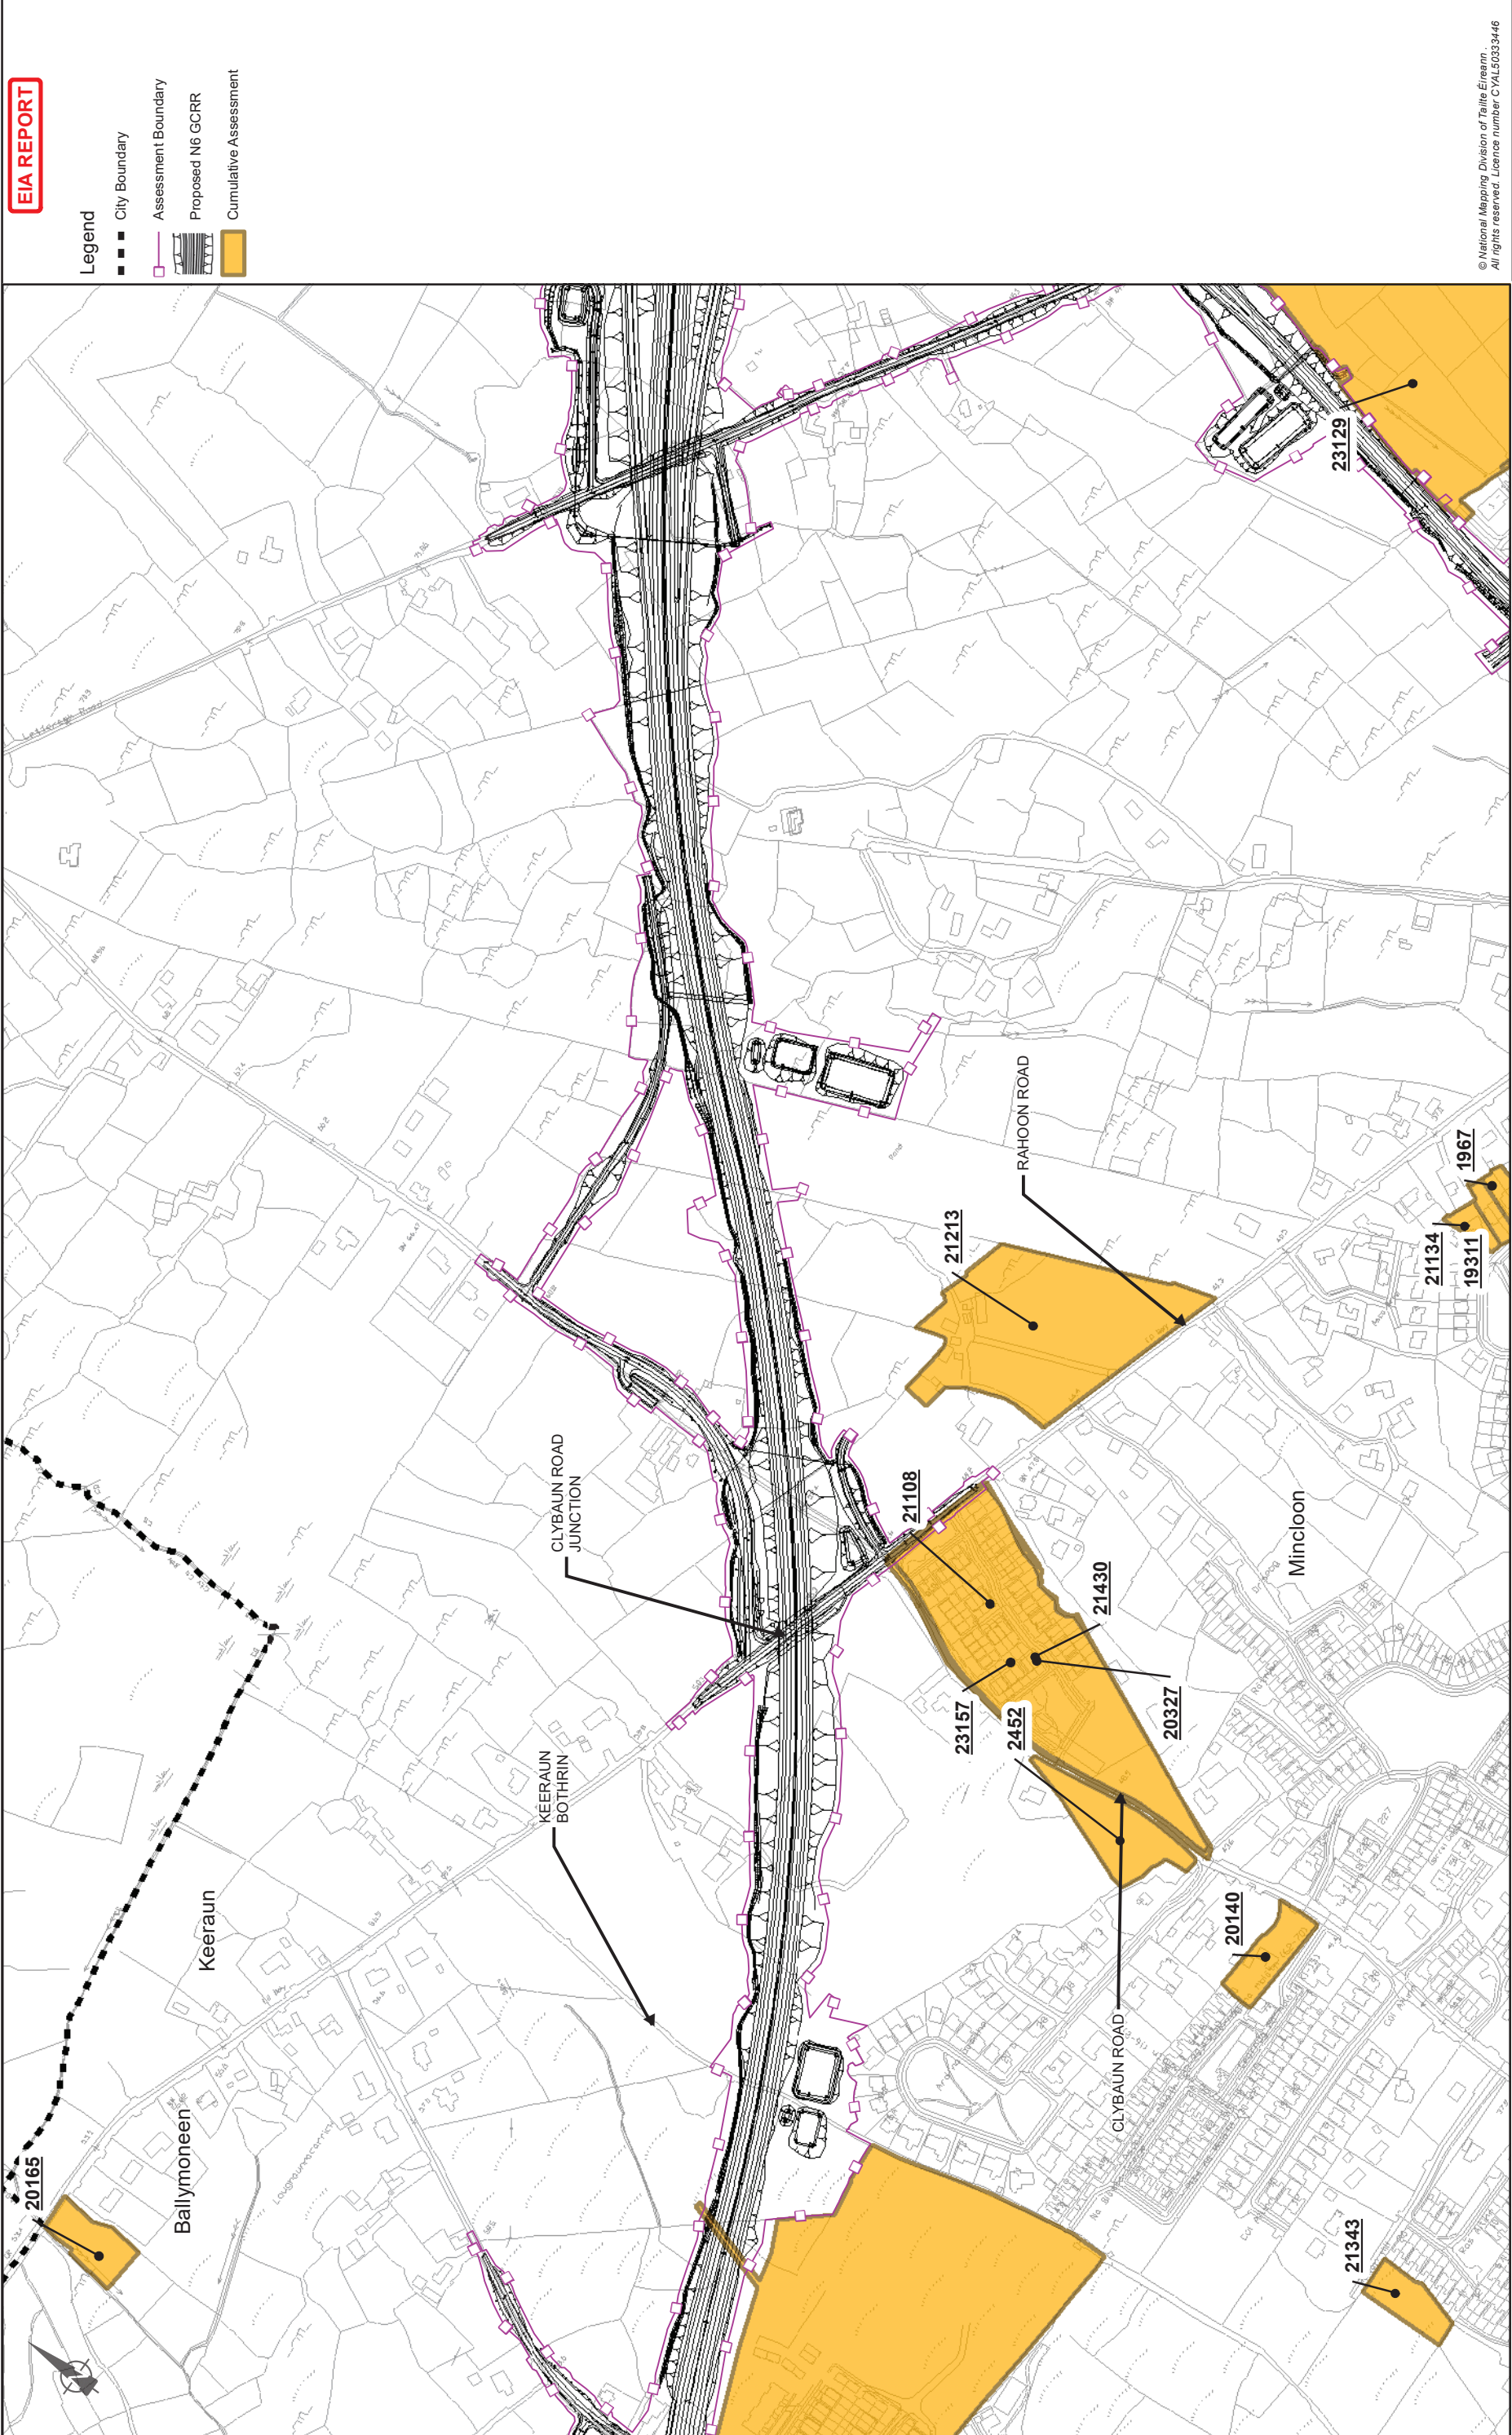

© National Mapping Division of Taitte Éireann
All rights reserved. Licence number CYL50333446

EIA REPORT

- Legend
- City Boundary
 - Assessment Boundary
 - Proposed N6 GORR
 - Cumulative Assessment

Drawing Title			
Planned and Permitted Projects			
Cumulative Impact Assessment (2024)			
Sheet 5 of 15			
Drawing Status			
For Information			
Job No	Drawing No	Issue	Issue
233985	Figure 21.1.105	11	11


Job Title			
N6 Galway City Ring Road			
Scale: 1: 5000 @A3			
Date: February 2025			
Issue	Date	By	Appd
11	28/02/2025	AG	EC
		By	Chkd
			MH

Consultant

ARUP

Tel: +353 (0)91 460675
www.arup.ie

Corporate House
City East Business Park
Ballyart, Galway, Ireland

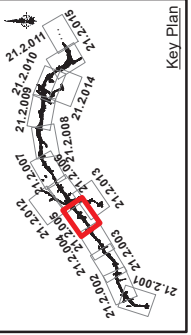


Clients

An tAonamh
Department of Transport

Galway City
Transport Project

Galway County Council

Galway City Council

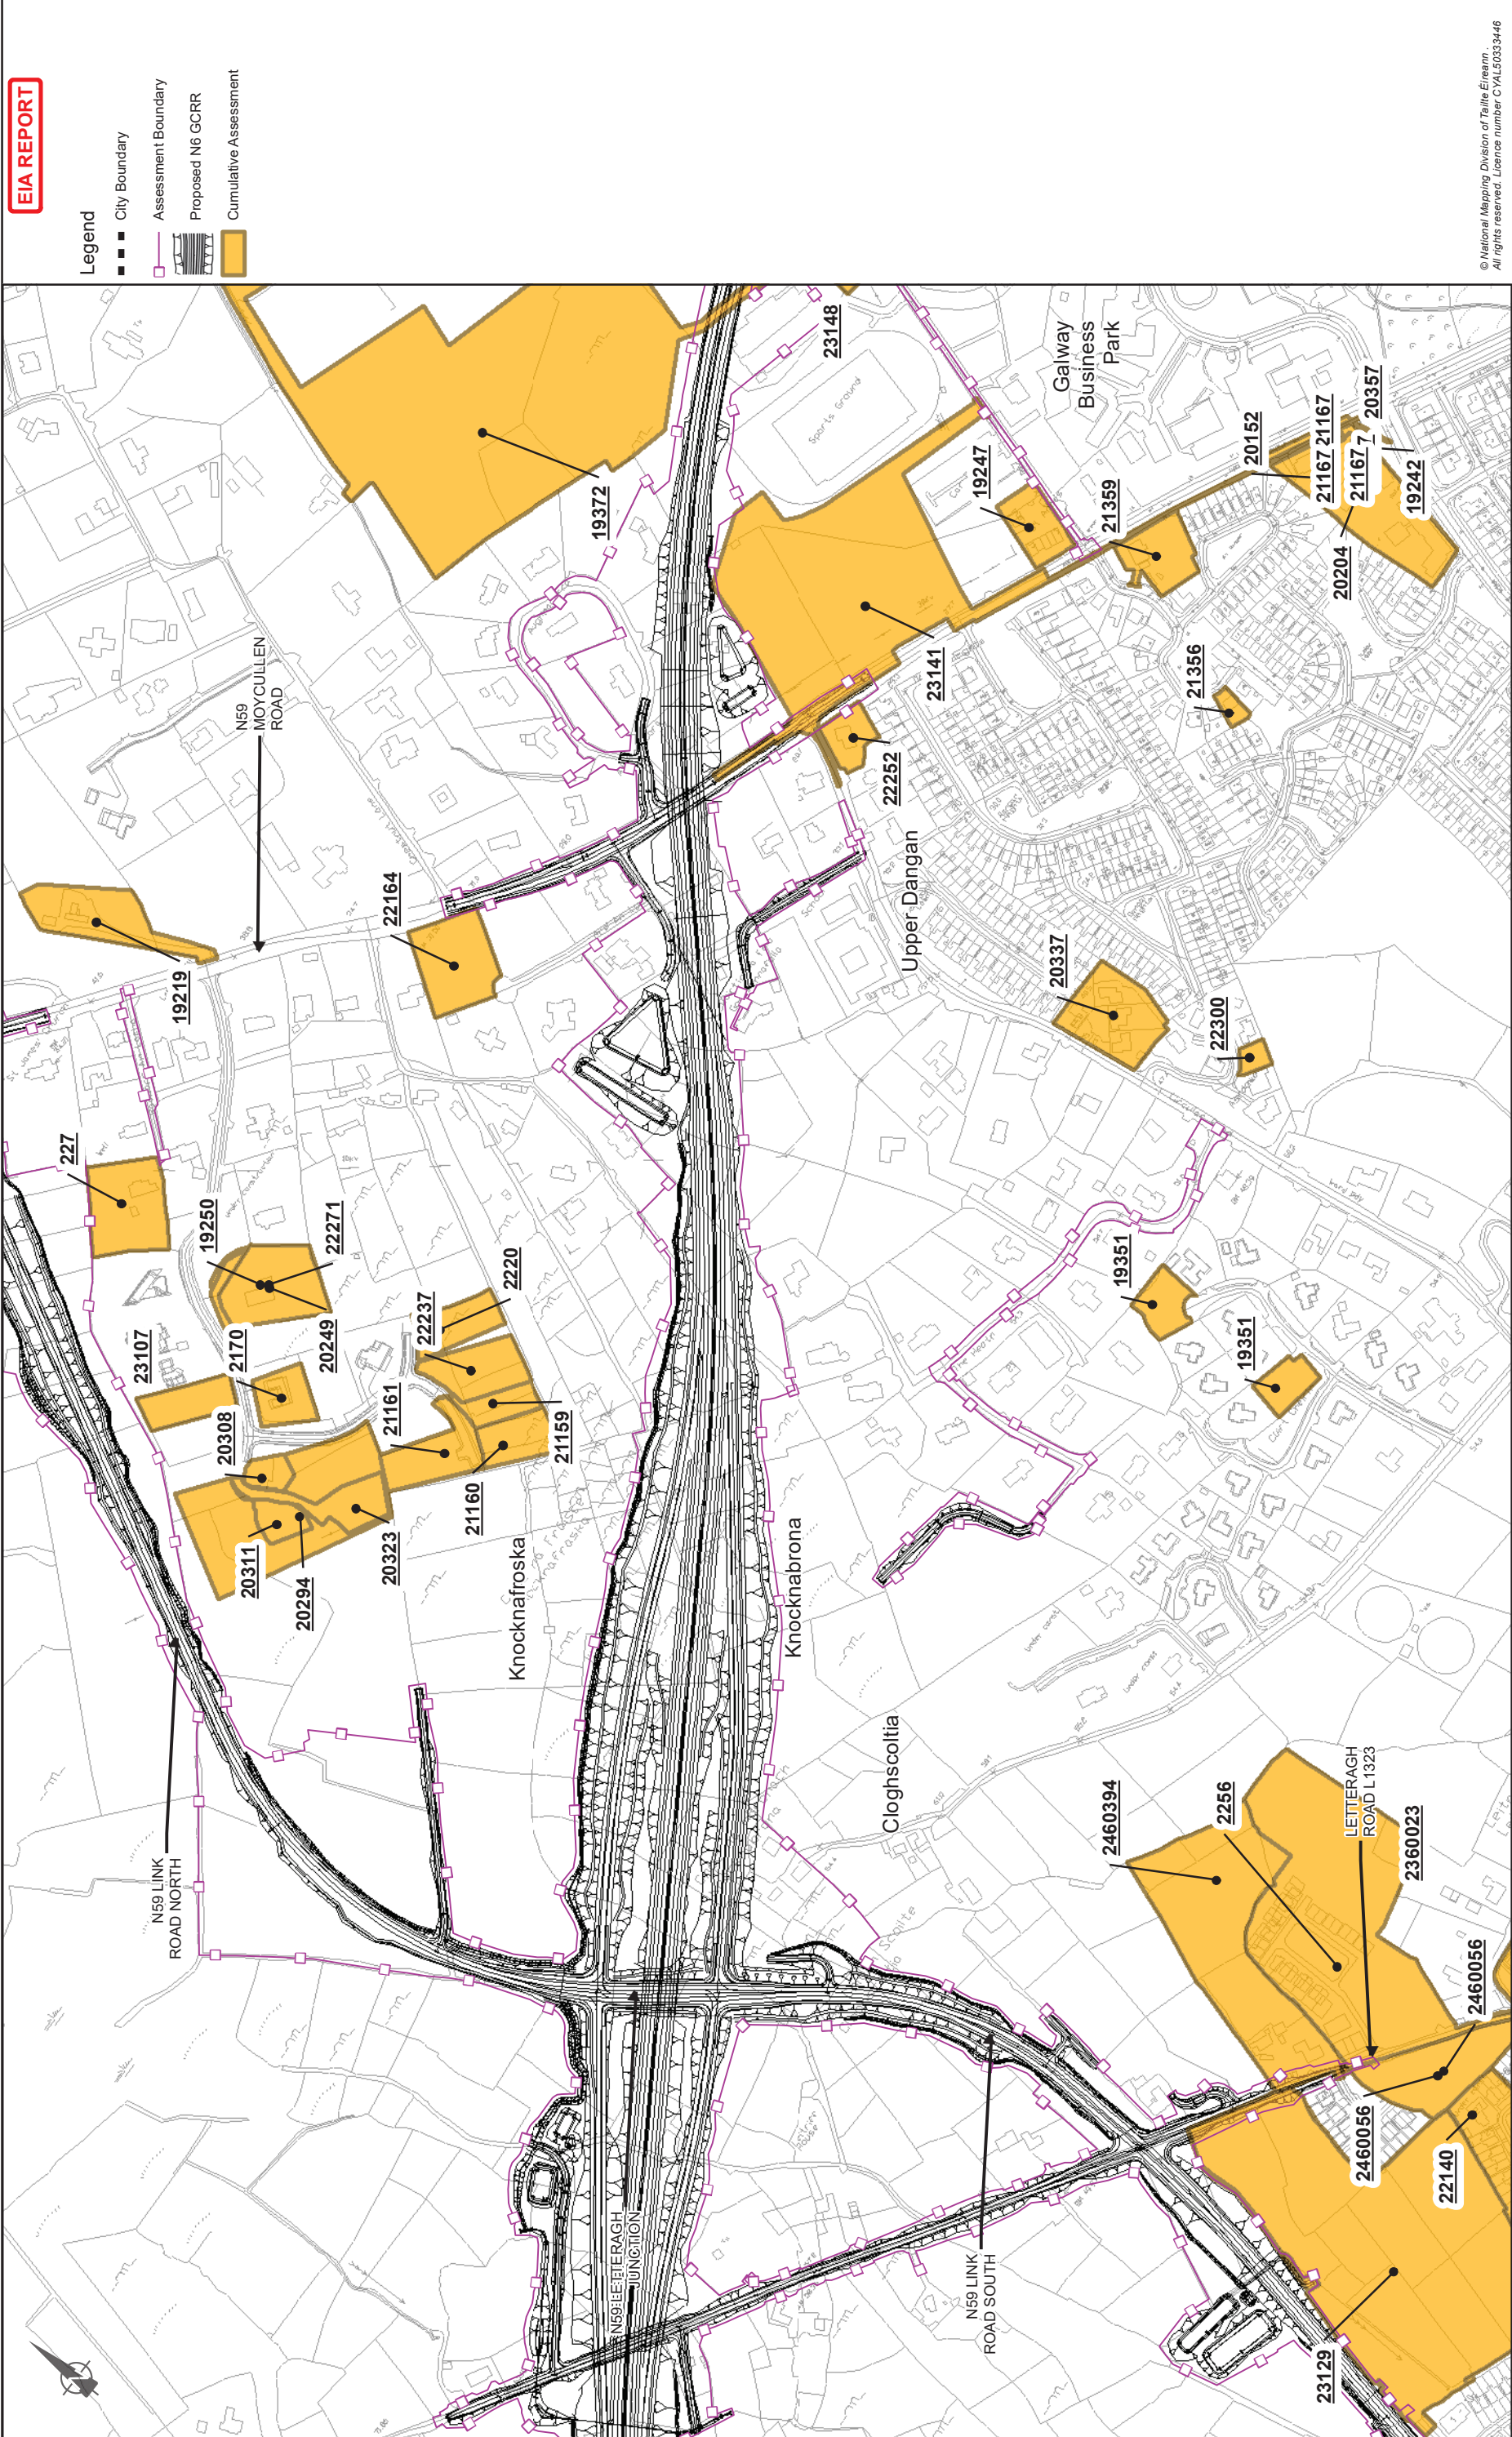

EIA REPORT

- Legend
- City Boundary
 - Assessment Boundary
 - Proposed N6 GORR
 - Cumulative Assessment

© National Mapping Division of Tairle Éireann
All rights reserved. Licence number CYL5033446

ARUP

Corporate House
City East Business Park
Ballynit, Galway, Ireland

Tel: +353 (0)91 460675
www.arup.ie

Job Title

N6 Galway City Ring Road

Scale: 1: 5000 @A3

Date: February 2025

Planned and Permitted Projects

Cumulative Impact Assessment (2024)

Sheet 6 of 15

Drawing Status

For Information

Job No

233985

Drawing No

Figure 21.1.106

Issue

11


Clients

An tAonamh
Department of Transport

Galway City
Galway City Council

Galway County Council

Key Plan

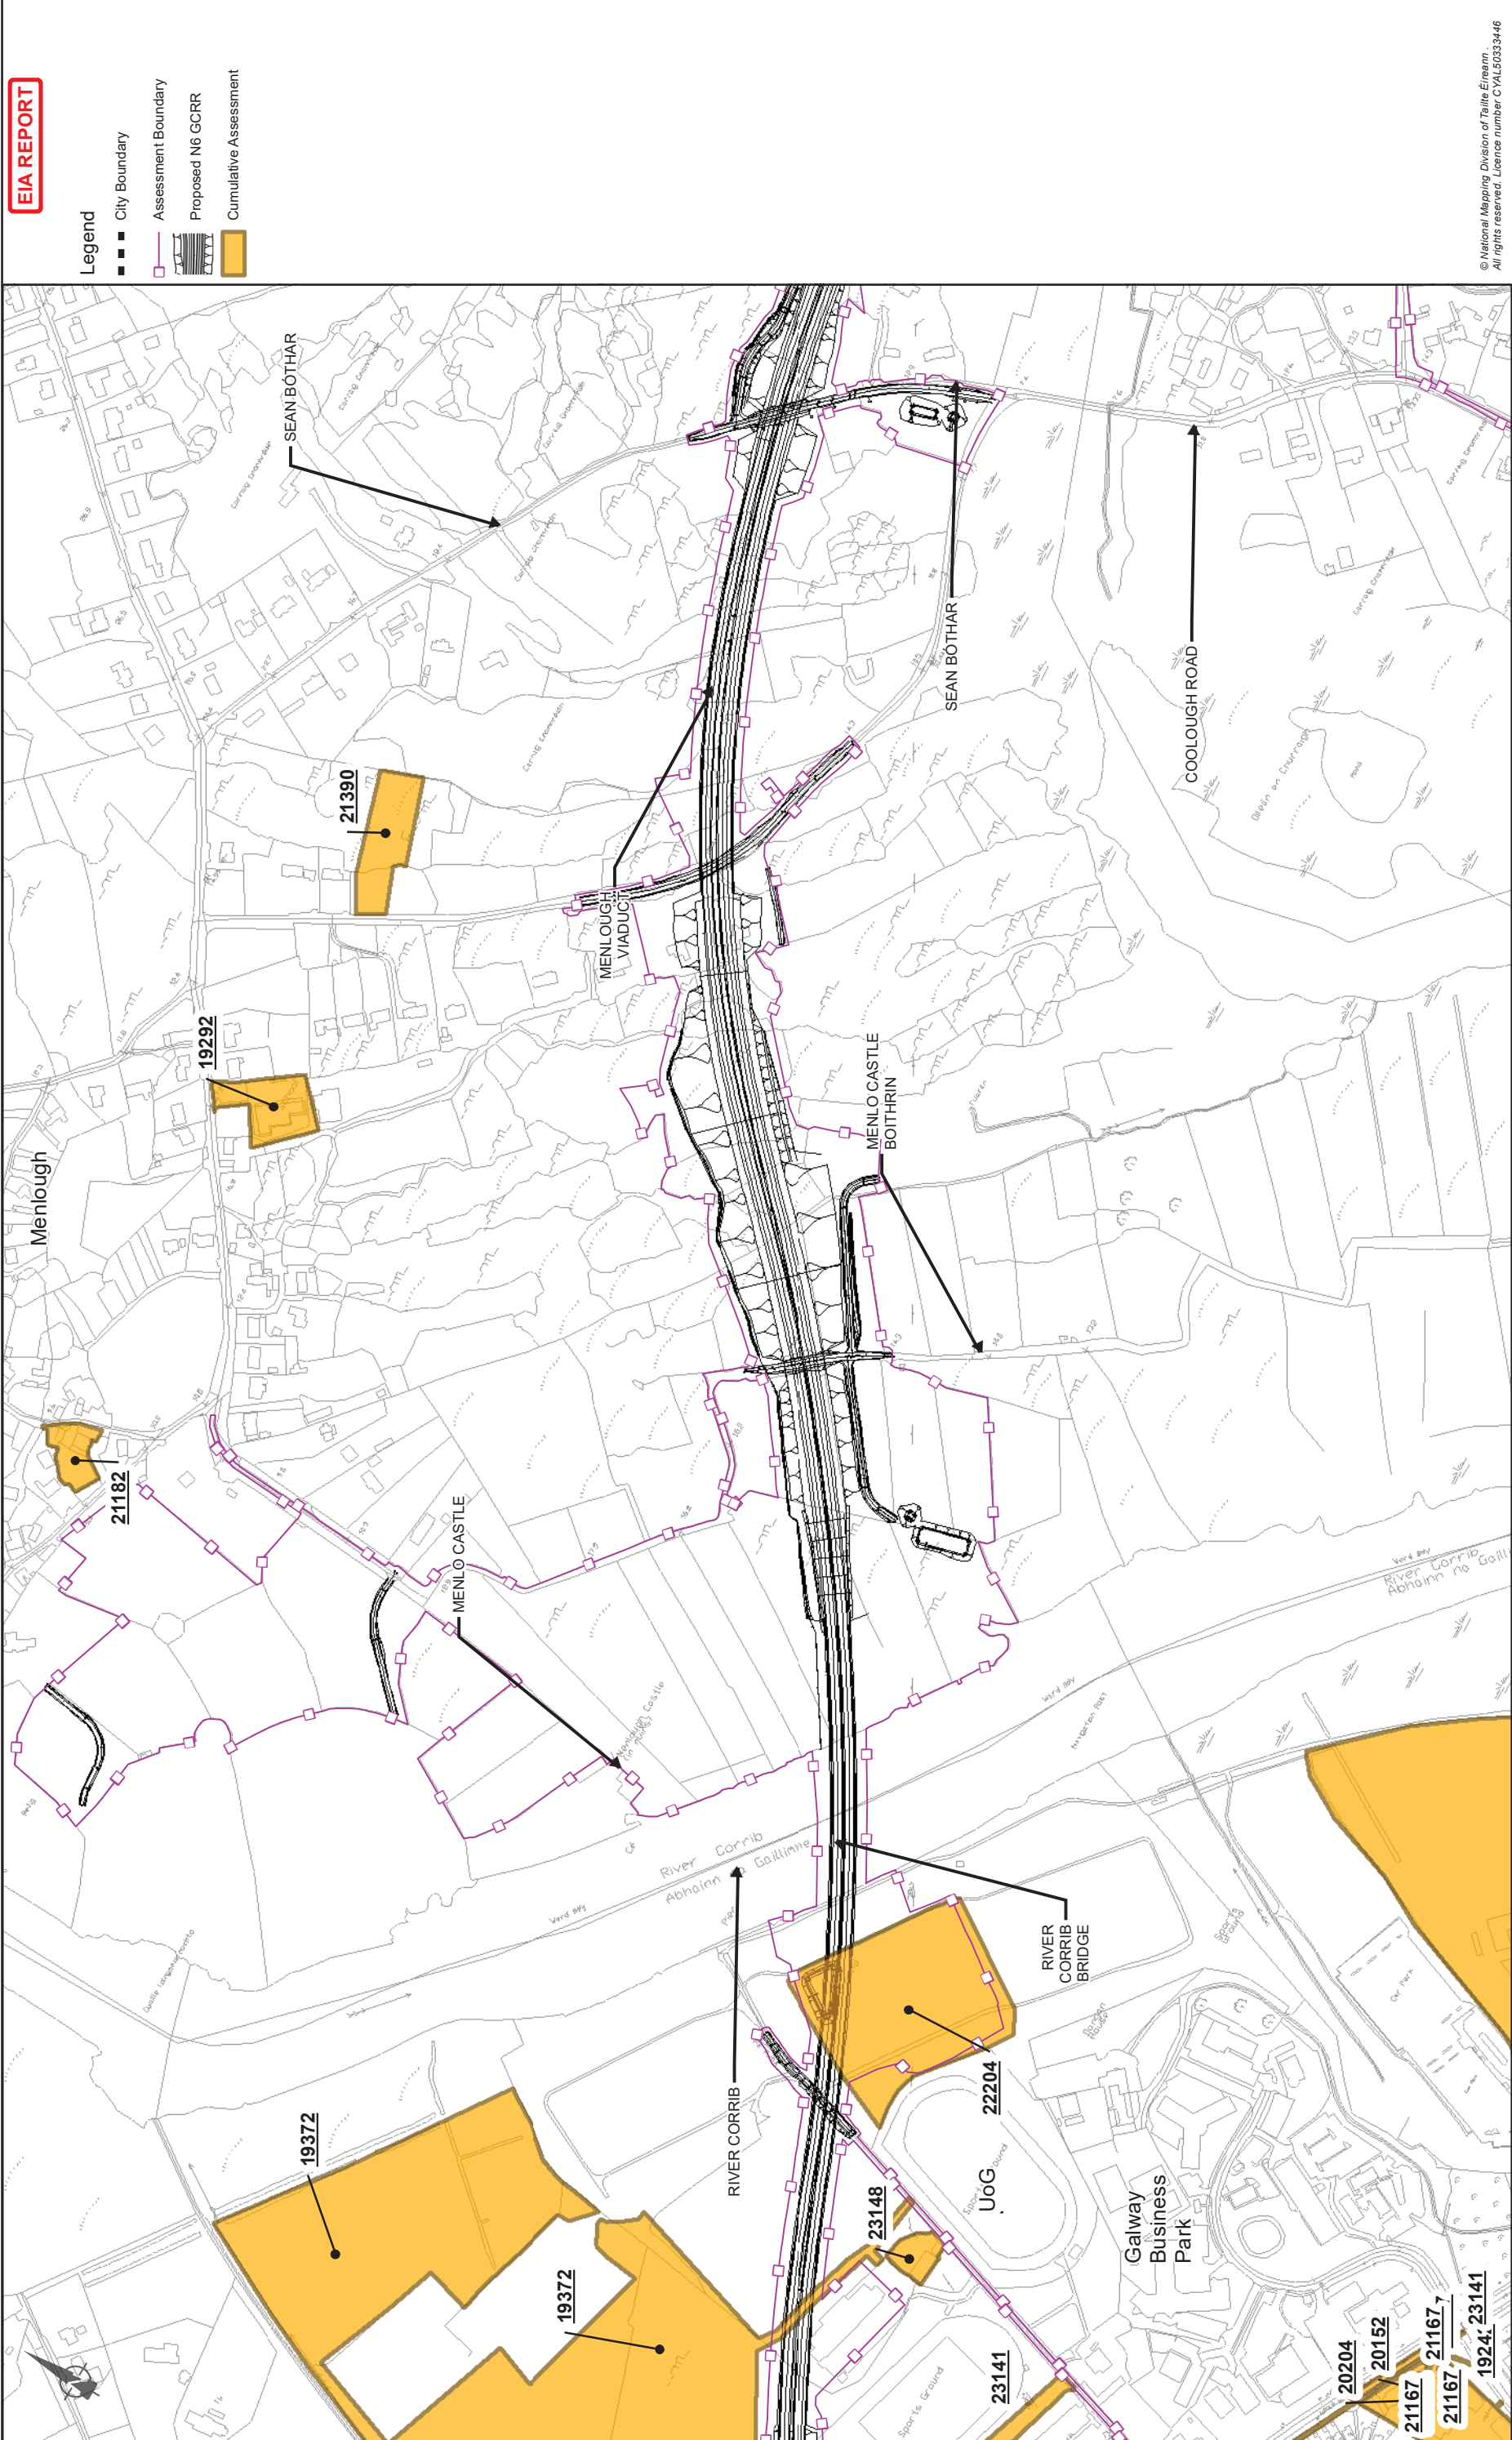

© National Mapping Division of Taitte Éireann
All rights reserved. Licence number CYL5333446


Drawing Title	
Planned and Permitted Projects	
Cumulative Impact Assessment (2024)	
Sheet 7 of 15	
Drawing Status	
For Information	
Job No	Drawing No
233985	Figure 21.1.107
Issue	Issue
11	11

Consultant	
ARUP	
Corporate House City East Business Park Ballyart, Galway, Ireland	
Tel: +353 (0)91 460675 www.arup.ie	

Key Plan	

Clients	

Planned and Permitted Projects	
Cumulative Impact Assessment (2024)	
Sheet 7 of 15	

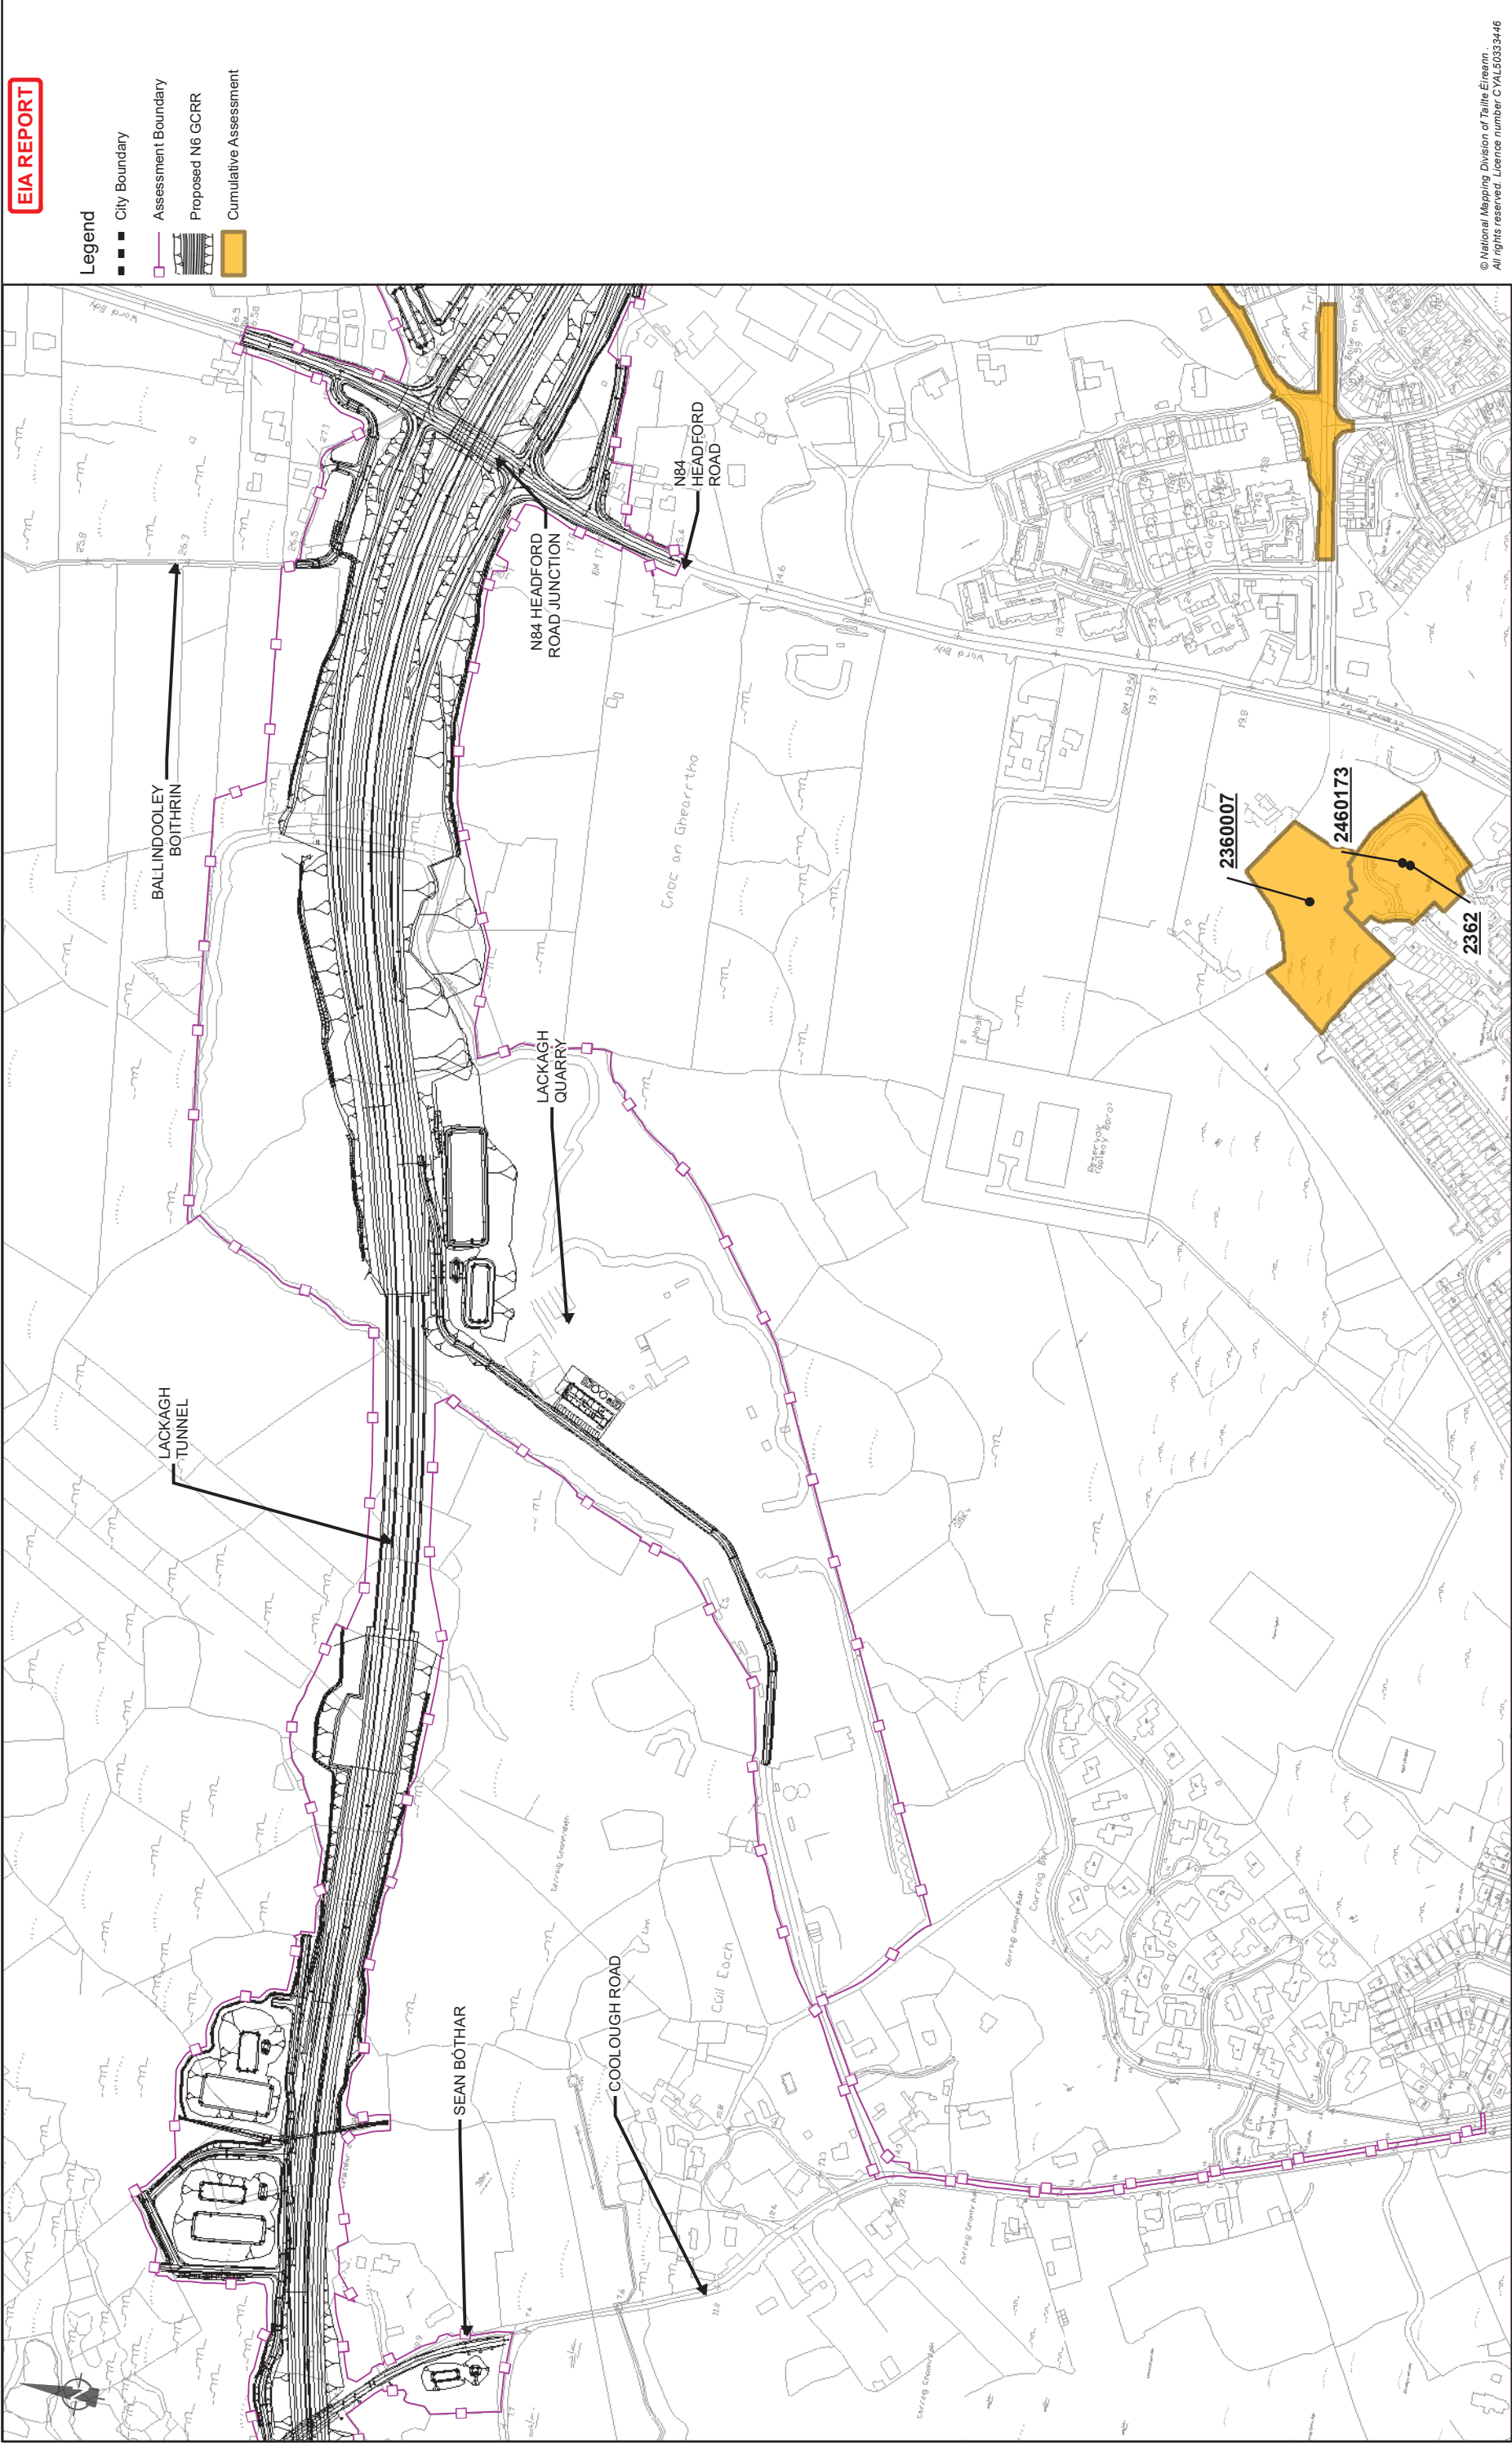

© National Mapping Division of Taitte Éireann
All rights reserved. Licence number CYL50333446

Drawing Title	
Planned and Permitted Projects	
Cumulative Impact Assessment (2024)	
Sheet 8 of 15	
Drawing Status	
For Information	
Job No	Drawing No
233985	Figure 21.1.108
Issue	Appd
11	MH
Date	By
28/02/2025	AG
Issue	Appd
233985	Figure 21.1.108


Job Title	
N6 Galway City Ring Road	
Scale: 1: 5000 @A3	
Date: February 2025	

Consultant

ARUP

Tel: +353 (0)91 460675
www.arup.ie

Corporate House
City East Business Park
Ballyart, Galway, Ireland

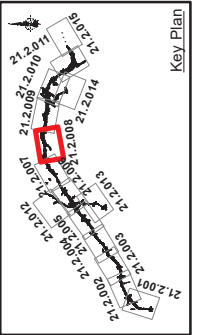

Clients

An tAonamh
Department of Transport

2040

Galway City
Transport Project


Galway County Council

Galway City Council

 An Róimh Impair Department of Transport	 N6 Galway City Transport Project 2040	 Comhairle Chiontae na Gaillimhe Galway County Council	 TIU Transport Infrastructure Unit	 Consultant Tel +353 (0)91 460675 www.N6GalwayCity.ie www.arup.ie Corporate House City East Business Park Ballybrit, Galway, Ireland
--	--	--	--	--

Job Title N6 Galway City Ring Road	Scale: 1: 5000 @A3 Date: February 2025	Key Plan 
---	--	---

Job Title Planned and Permitted Projects Cumulative Impact Assessment (2024) Sheet 9 of 15	Drawing Status For Information	Job No 233985	Drawing No Figure 21.1.109	Issue 11
Issue 11	Date 28/02/2025	By AG	Chkd EC	Appd MH

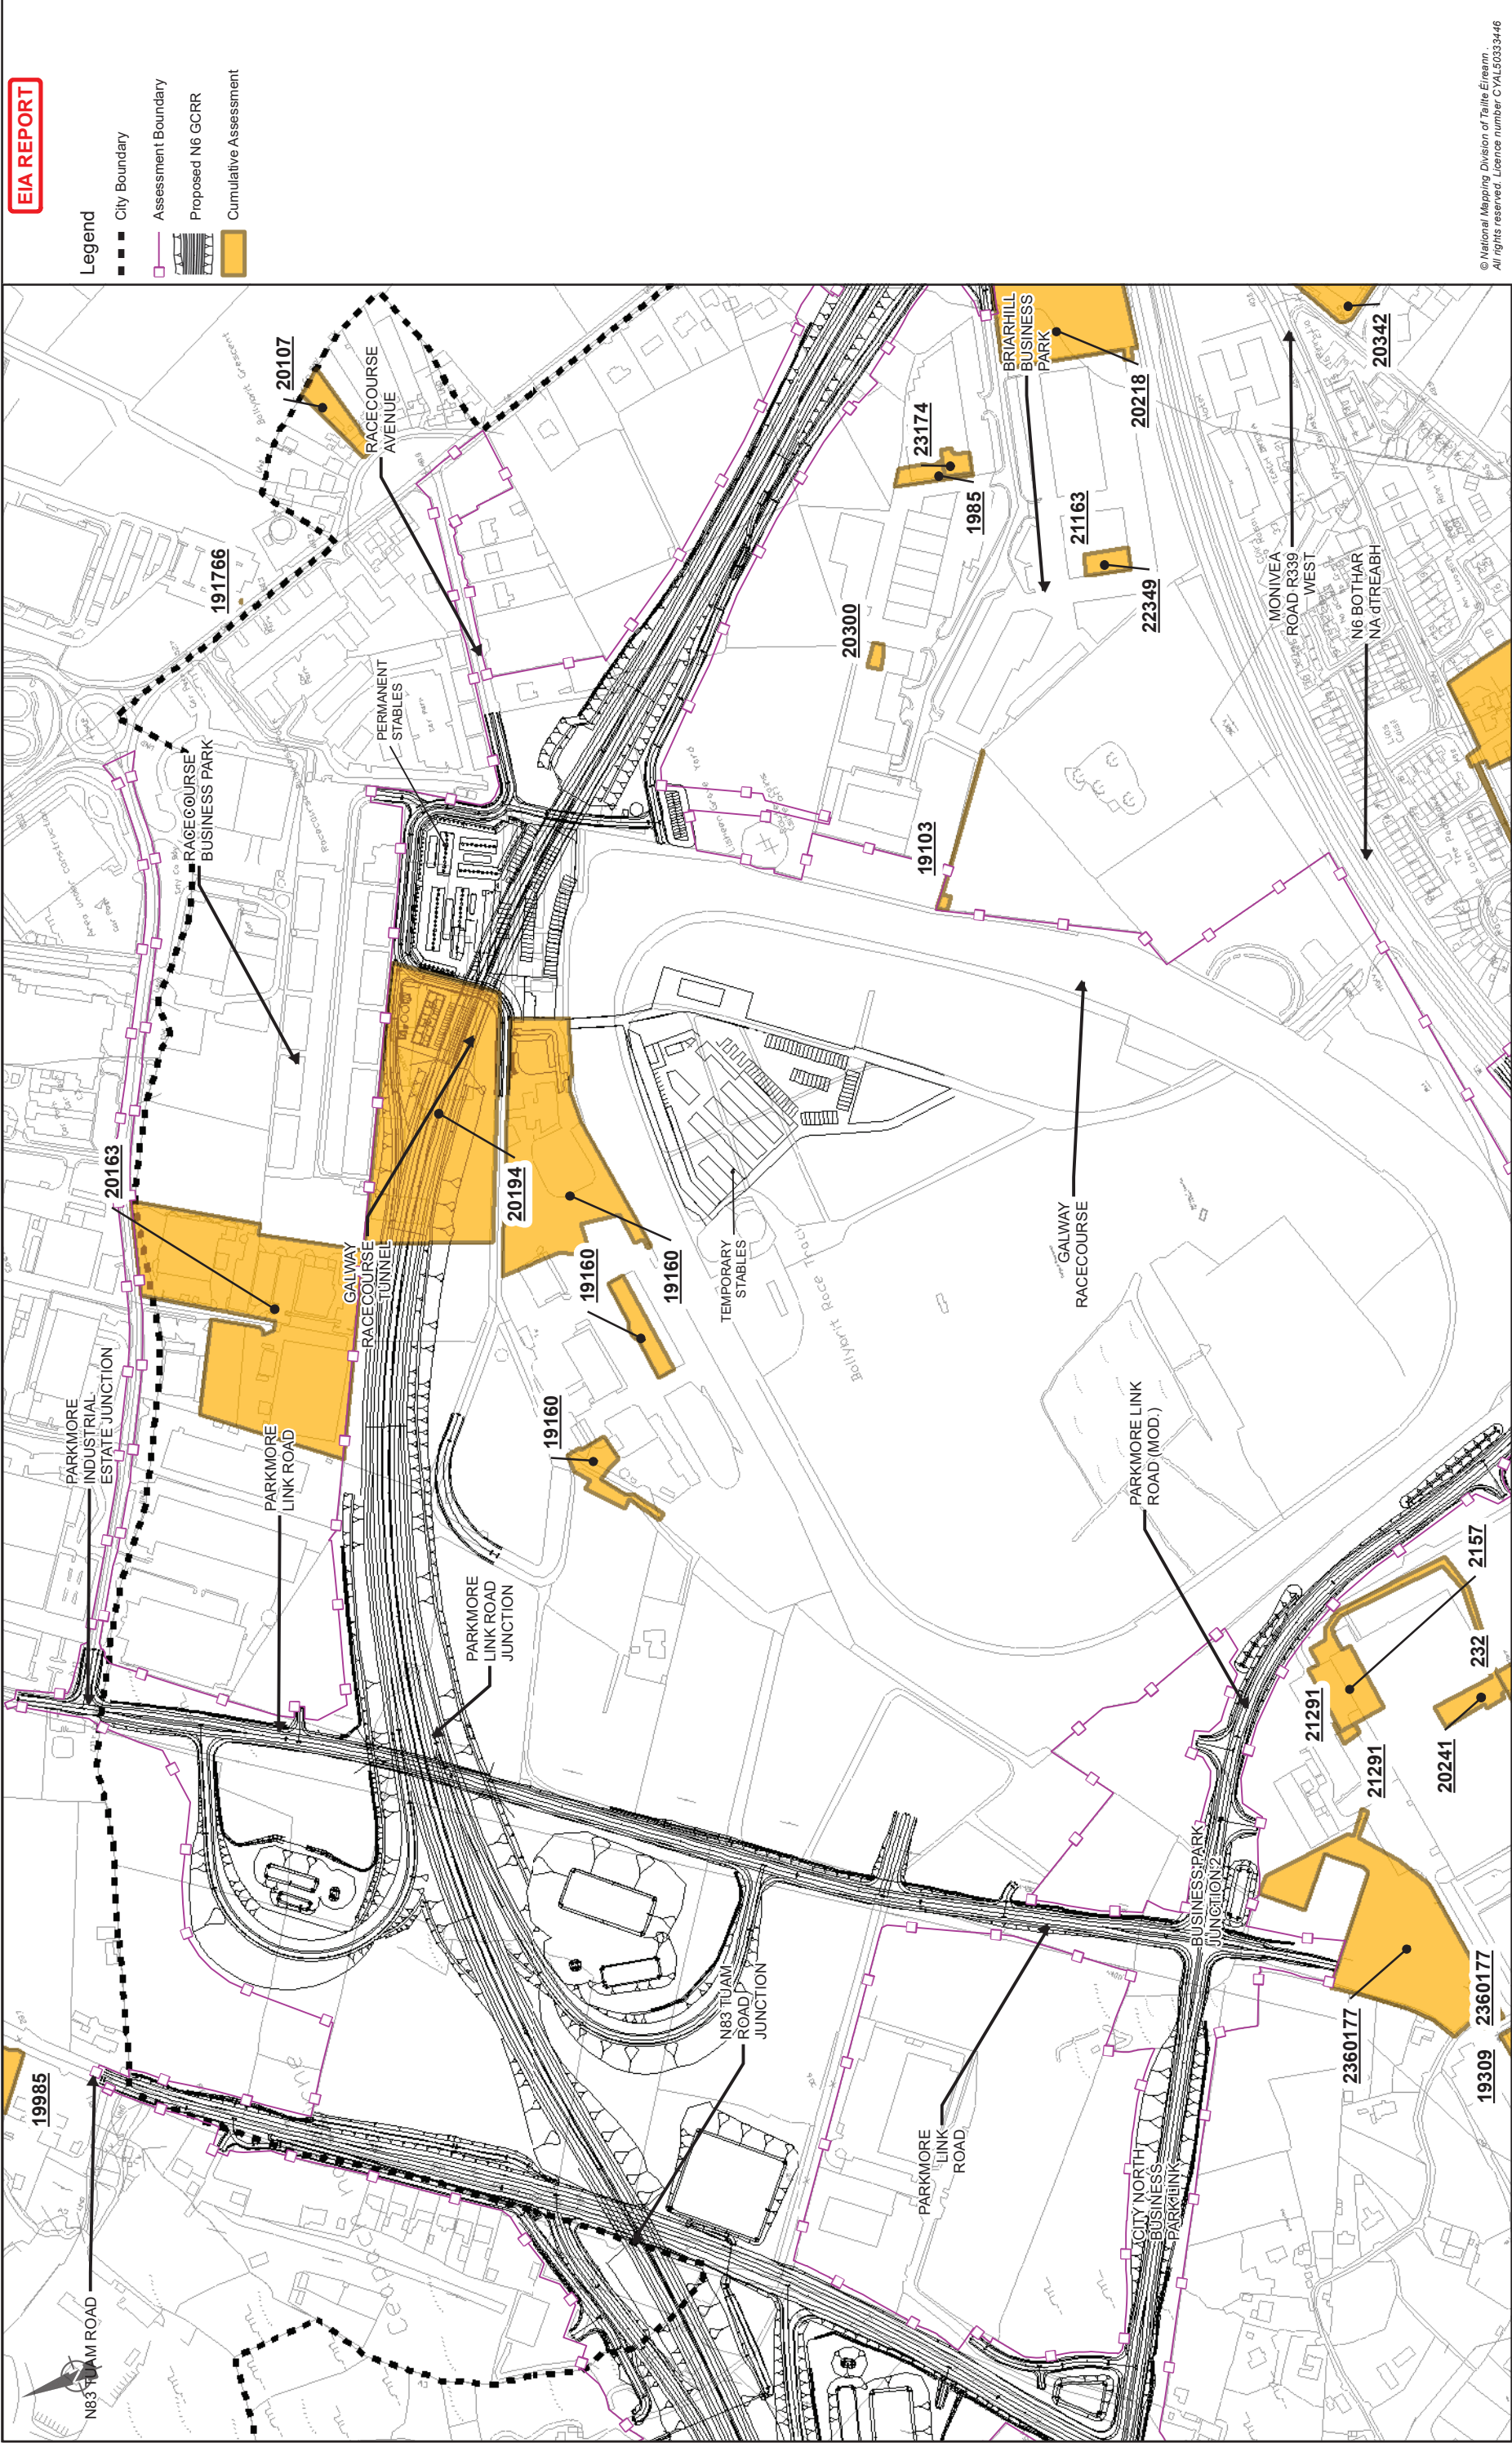

© National Mapping Division of Taisce Éireann
All rights reserved. Licence number CYL50333446

Drawing Title			
Planned and Permitted Projects			
Cumulative Impact Assessment (2024)			
Sheet 10 of 15			
Drawing Status			
For Information			
Job No	Drawing No	Issue	Issue
233985	Figure 21.1.110	11	11


Job Title			
N6 Galway City Ring Road			
Scale: 1: 5000 @A3			
Date: February 2025			
Issue	Date	By	Appd
11	28/02/2025	AG	EC
		By	Chkd

Consultant

ARUP

Tel: +353 (0)91 460675
www.arup.ie

Corporate House
City East Business Park
Ballyart, Galway, Ireland

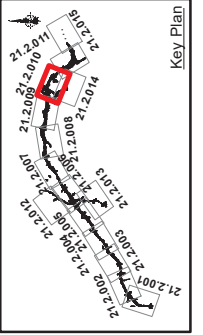

Clients


An tAonimh
Department of Transport

Galway City
Transport Project

2040

Comhairle Chontae na Galille
Galway County Council

TII

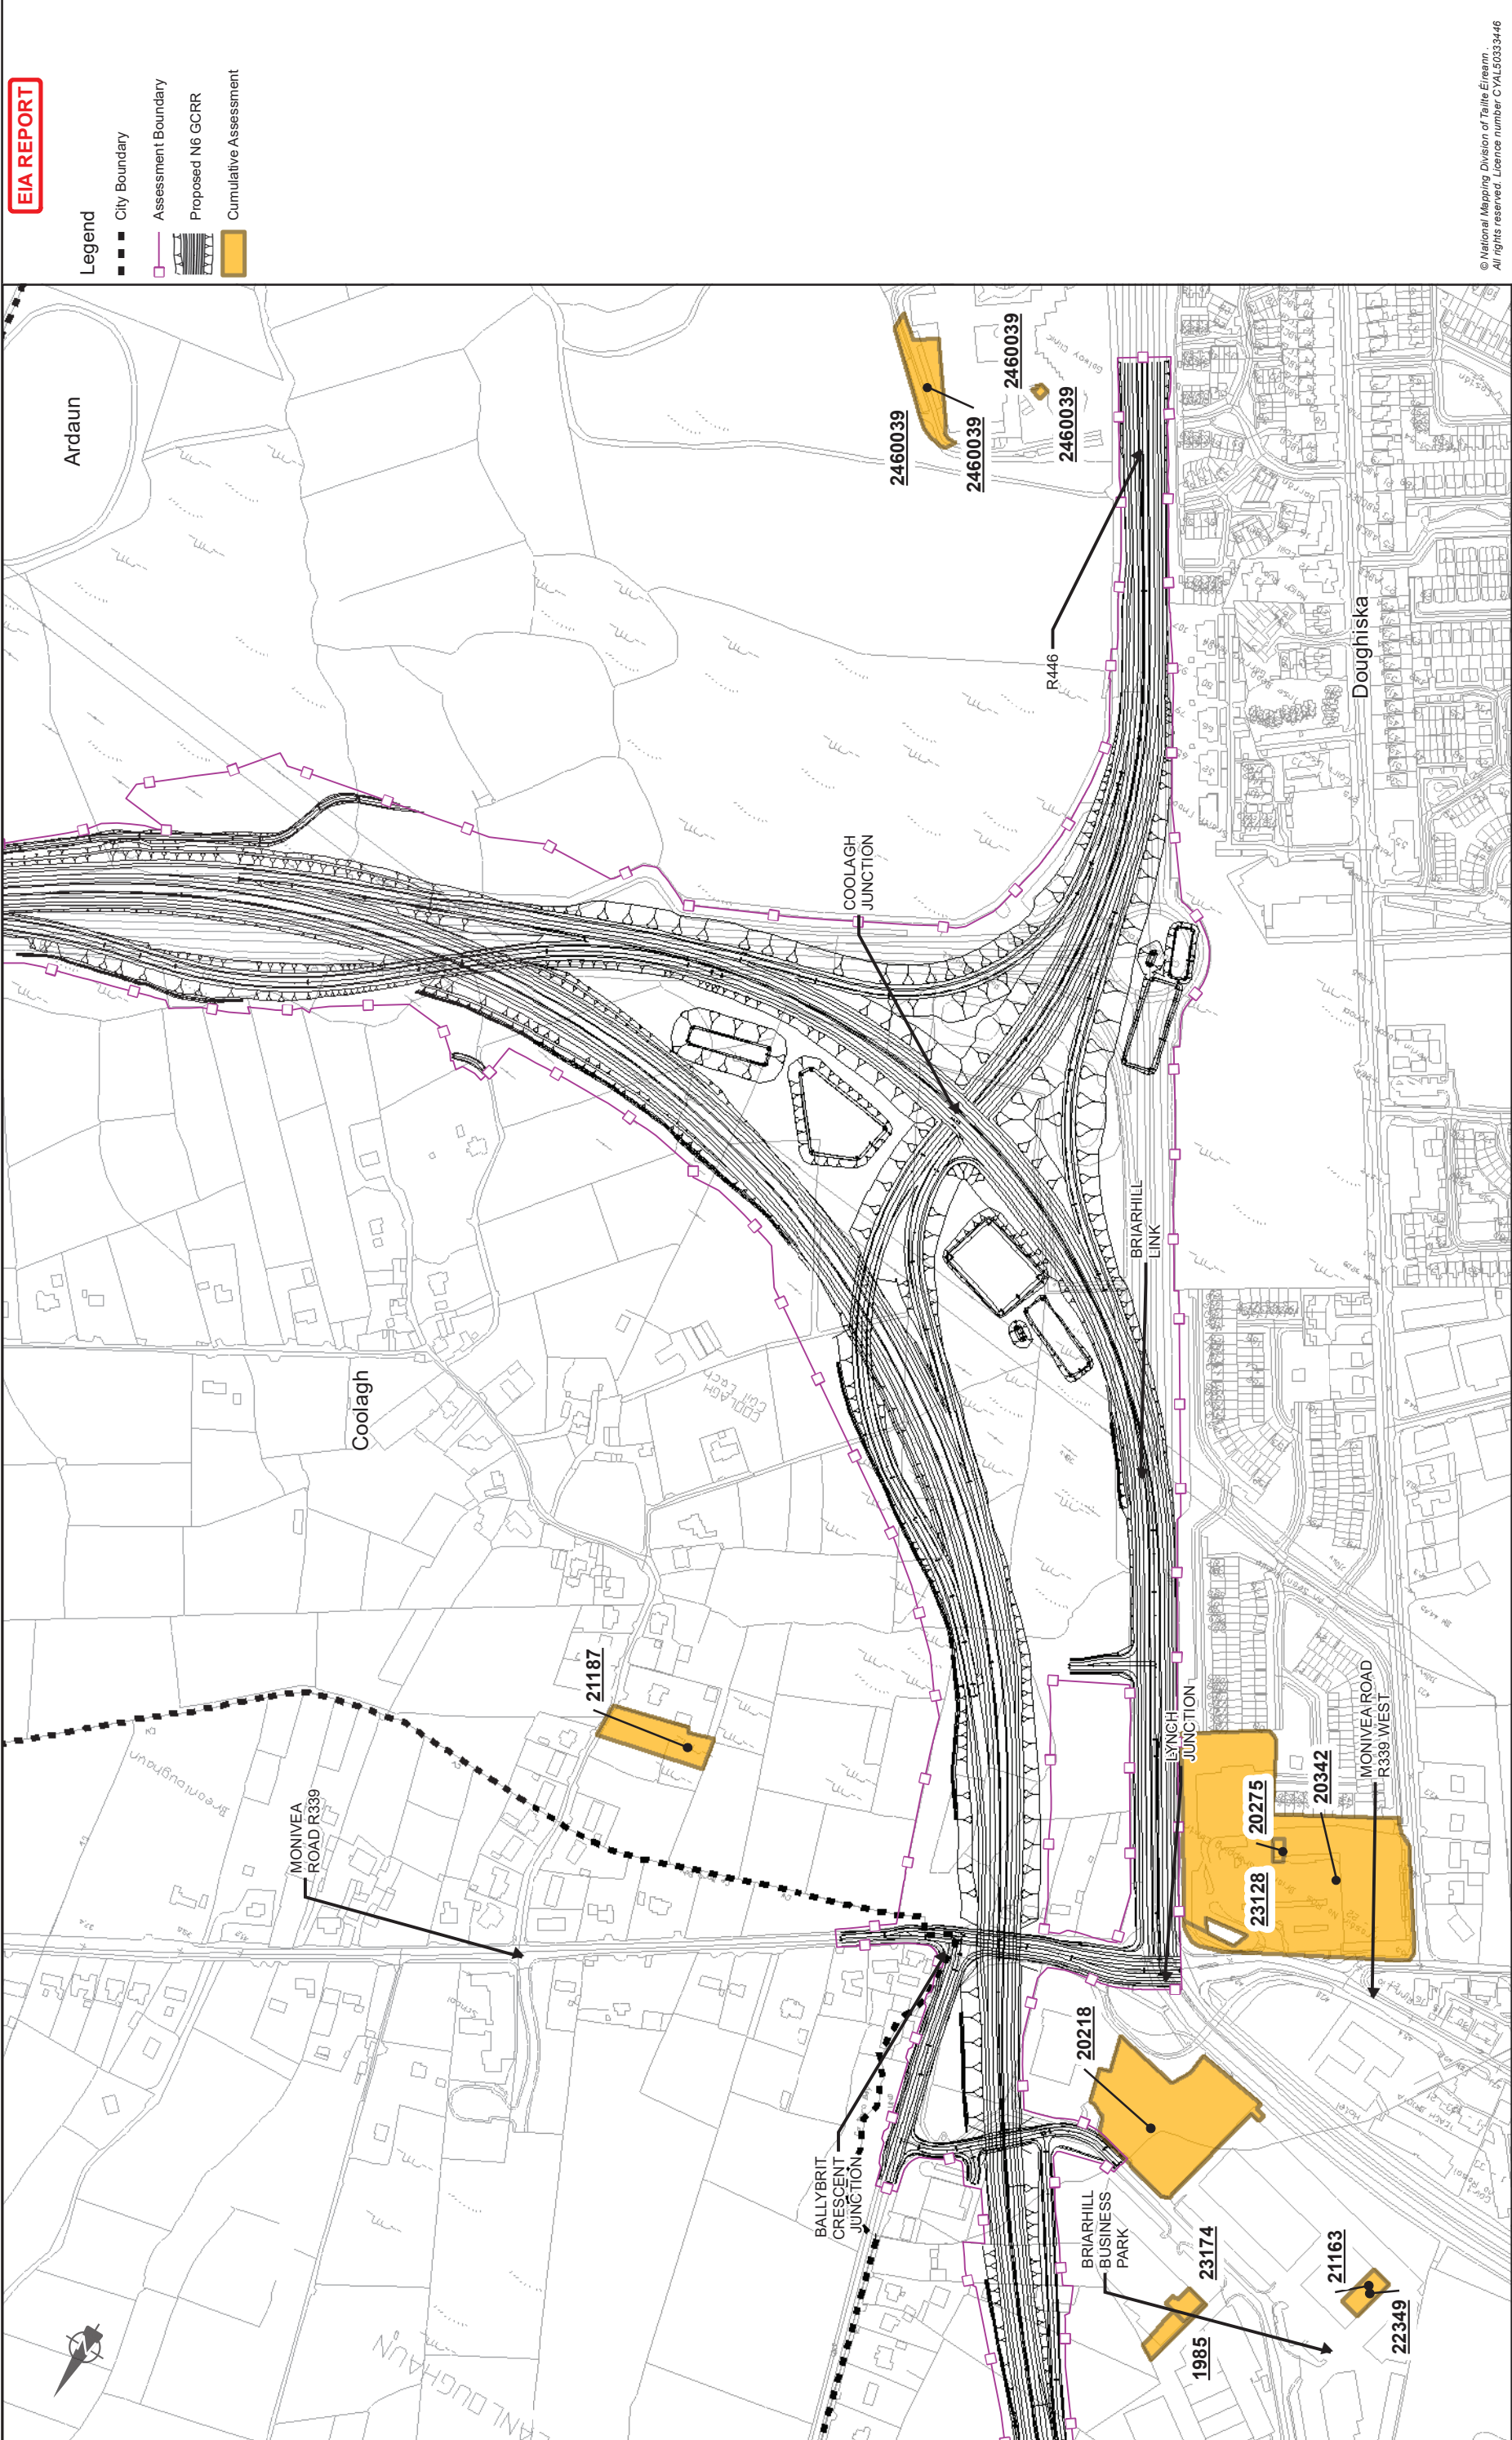

EIA REPORT

- Legend
- City Boundary
 - Assessment Boundary
 - Proposed N6 GORR
 - Cumulative Assessment

© National Mapping Division of Taitte Éireann
All rights reserved. Licence number CYL50333446

Drawing Title	
Planned and Permitted Projects	
Cumulative Impact Assessment (2024)	
Sheet 11 of 15	
Drawing Status	
For Information	
Job No	Drawing No
233985	Figure 21.1.111
Issue	Issue
11	11


Job Title	
N6 Galway City Ring Road	
Scale:	1: 5000 @A3
Date:	February 2025

Consultant

ARUP

Tel: +353 (0)91 460675
www.arup.ie

Corporate House
City East Business Park
Ballynit, Galway, Ireland

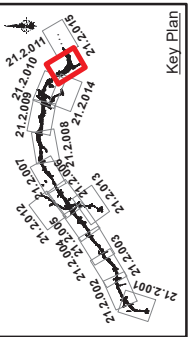

Clients


An tAonán Impair
Department of Transport

2040

Galway City
Transport Project

Galway County Council

Galway City Council

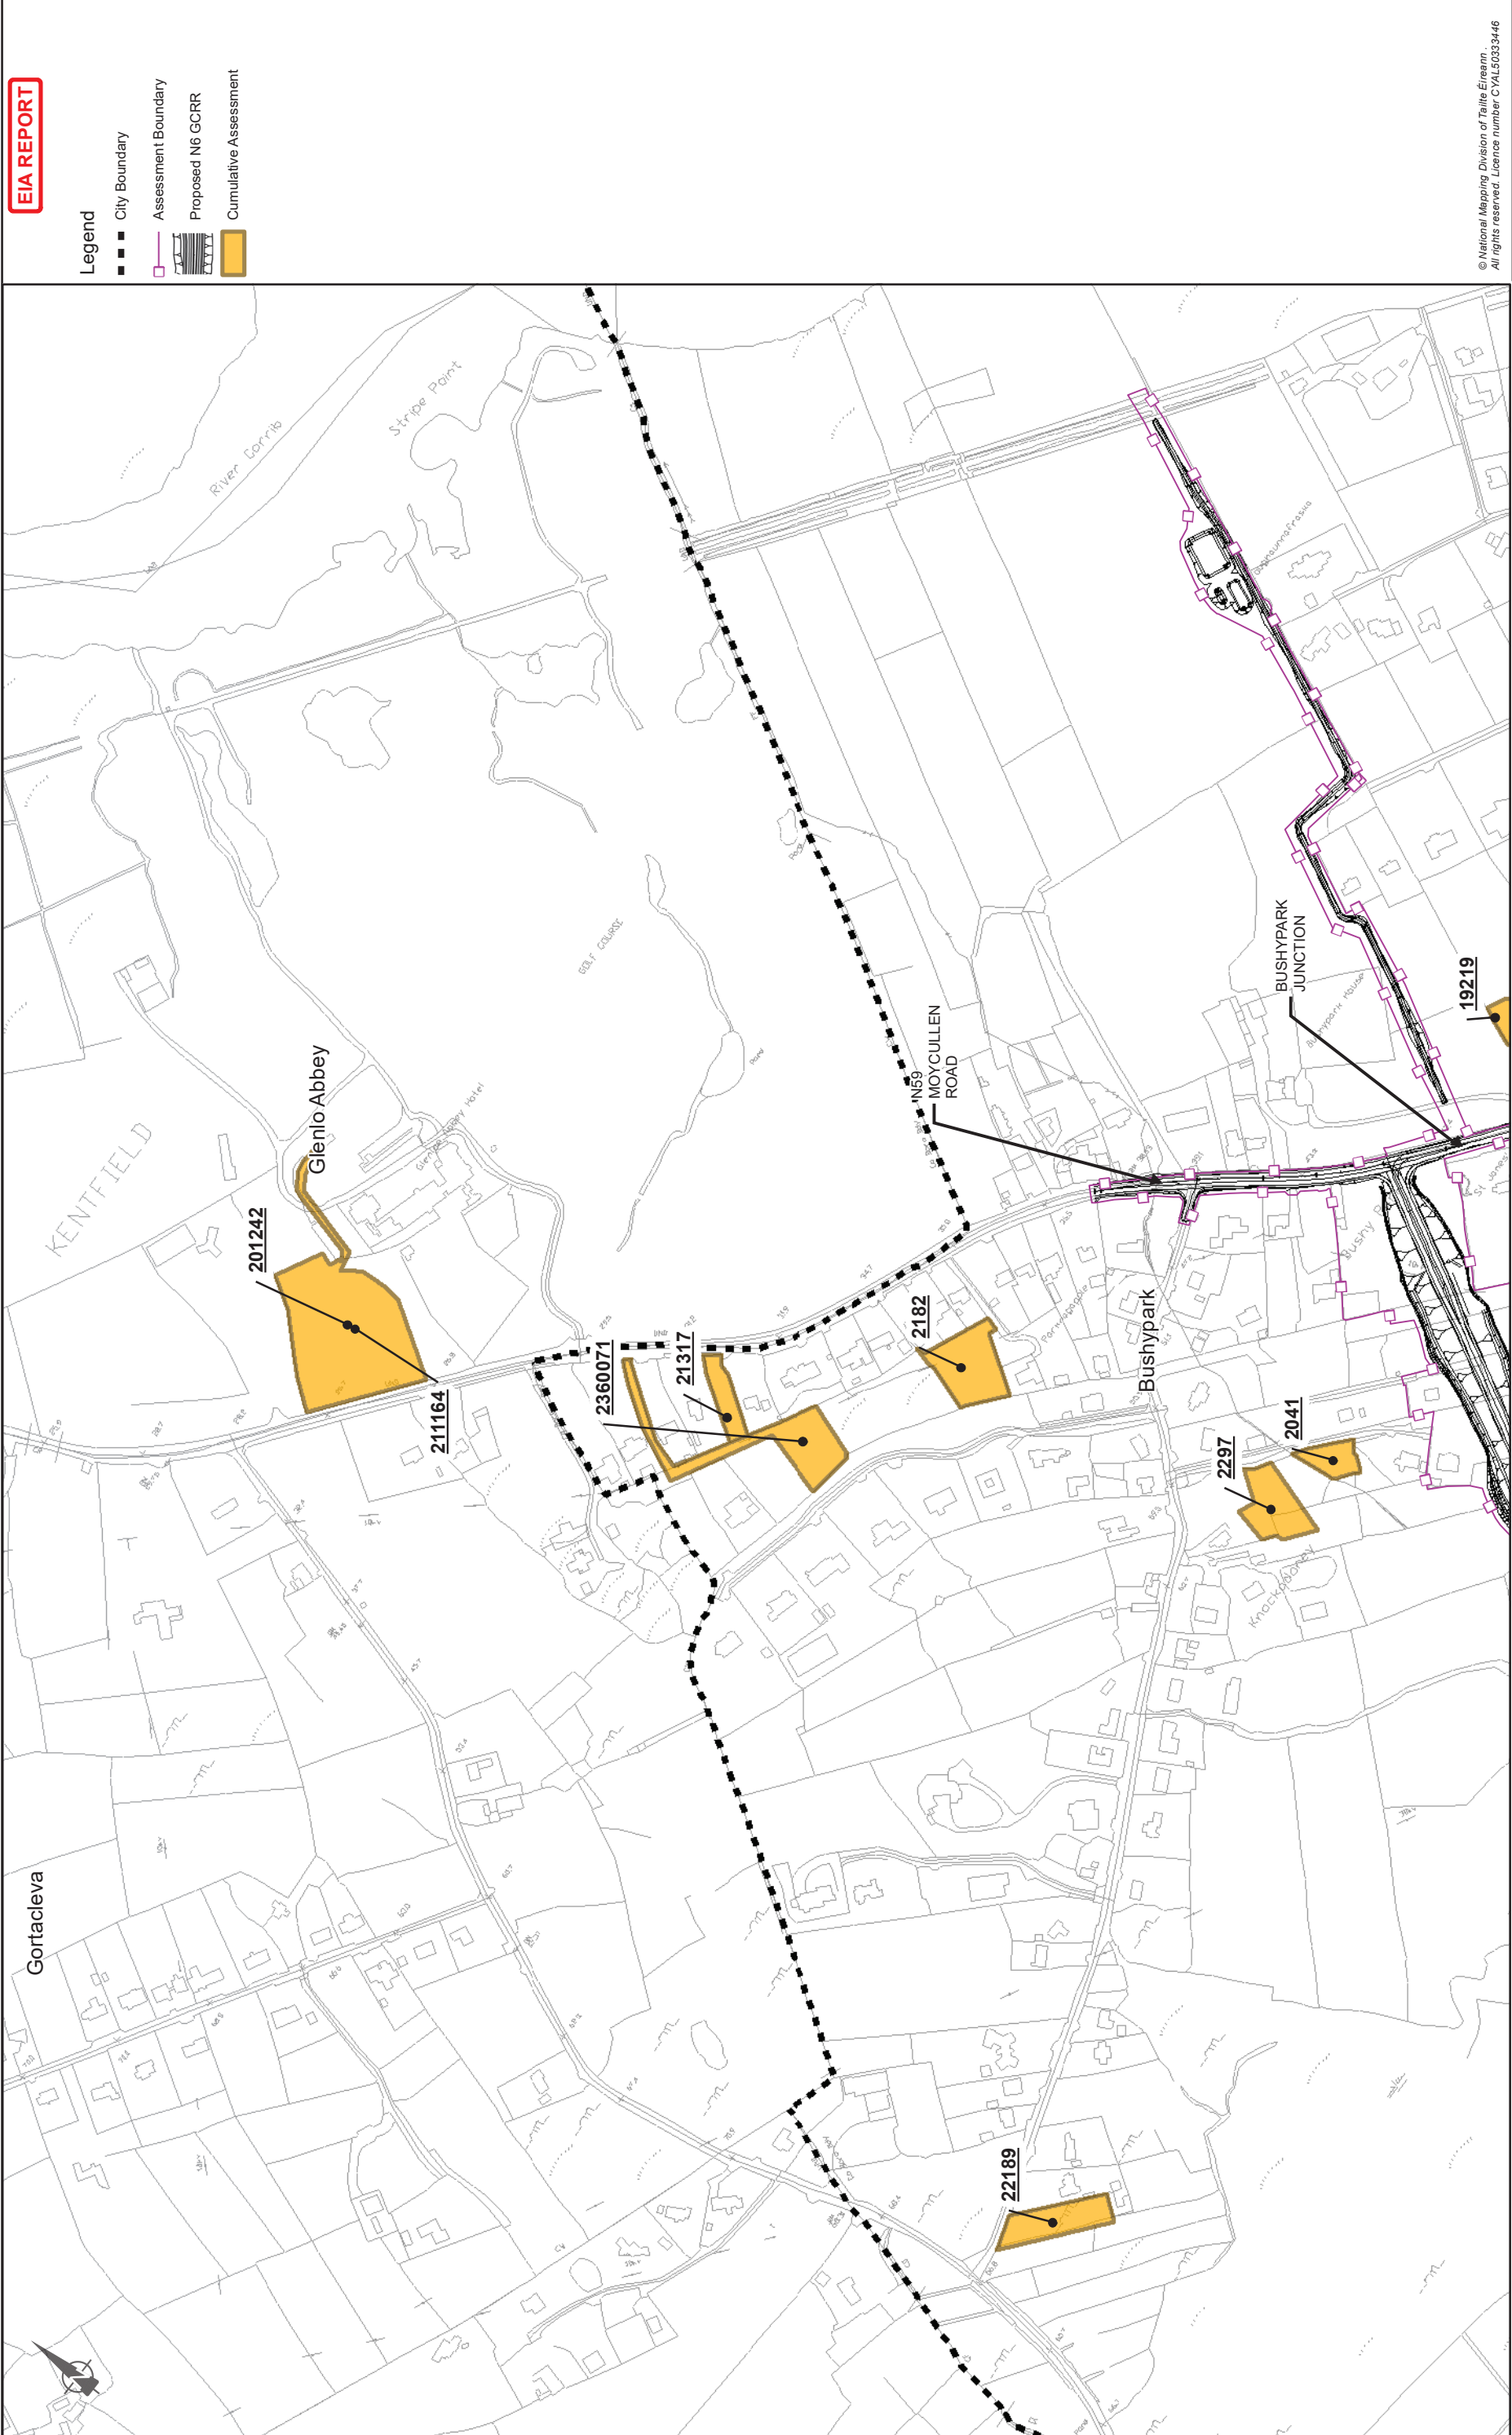

EIA REPORT

- Legend
- City Boundary
 - Assessment Boundary
 - Proposed N6 GORR
 - Cumulative Assessment

© National Mapping Division of Taitte Éireann
All rights reserved. Licence number CYL5033446

Consultant

Corporate House
City East Business Park
Ballyart, Galway, Ireland
Tel: +353 (0)91 460675
www.arup.ie

Job Title
N6 Galway City Ring Road

Scale: 1: 5000 @A3
Date: February 2025

Planned and Permitted Projects
Cumulative Impact Assessment (2024)
Sheet 12 of 15

Drawing Status
For Information

Job No
233985


Drawing No
Figure 21.1.112

Issue
11

2040
Galway City Transport Project

2040
Galway City Transport Project

Key Plan

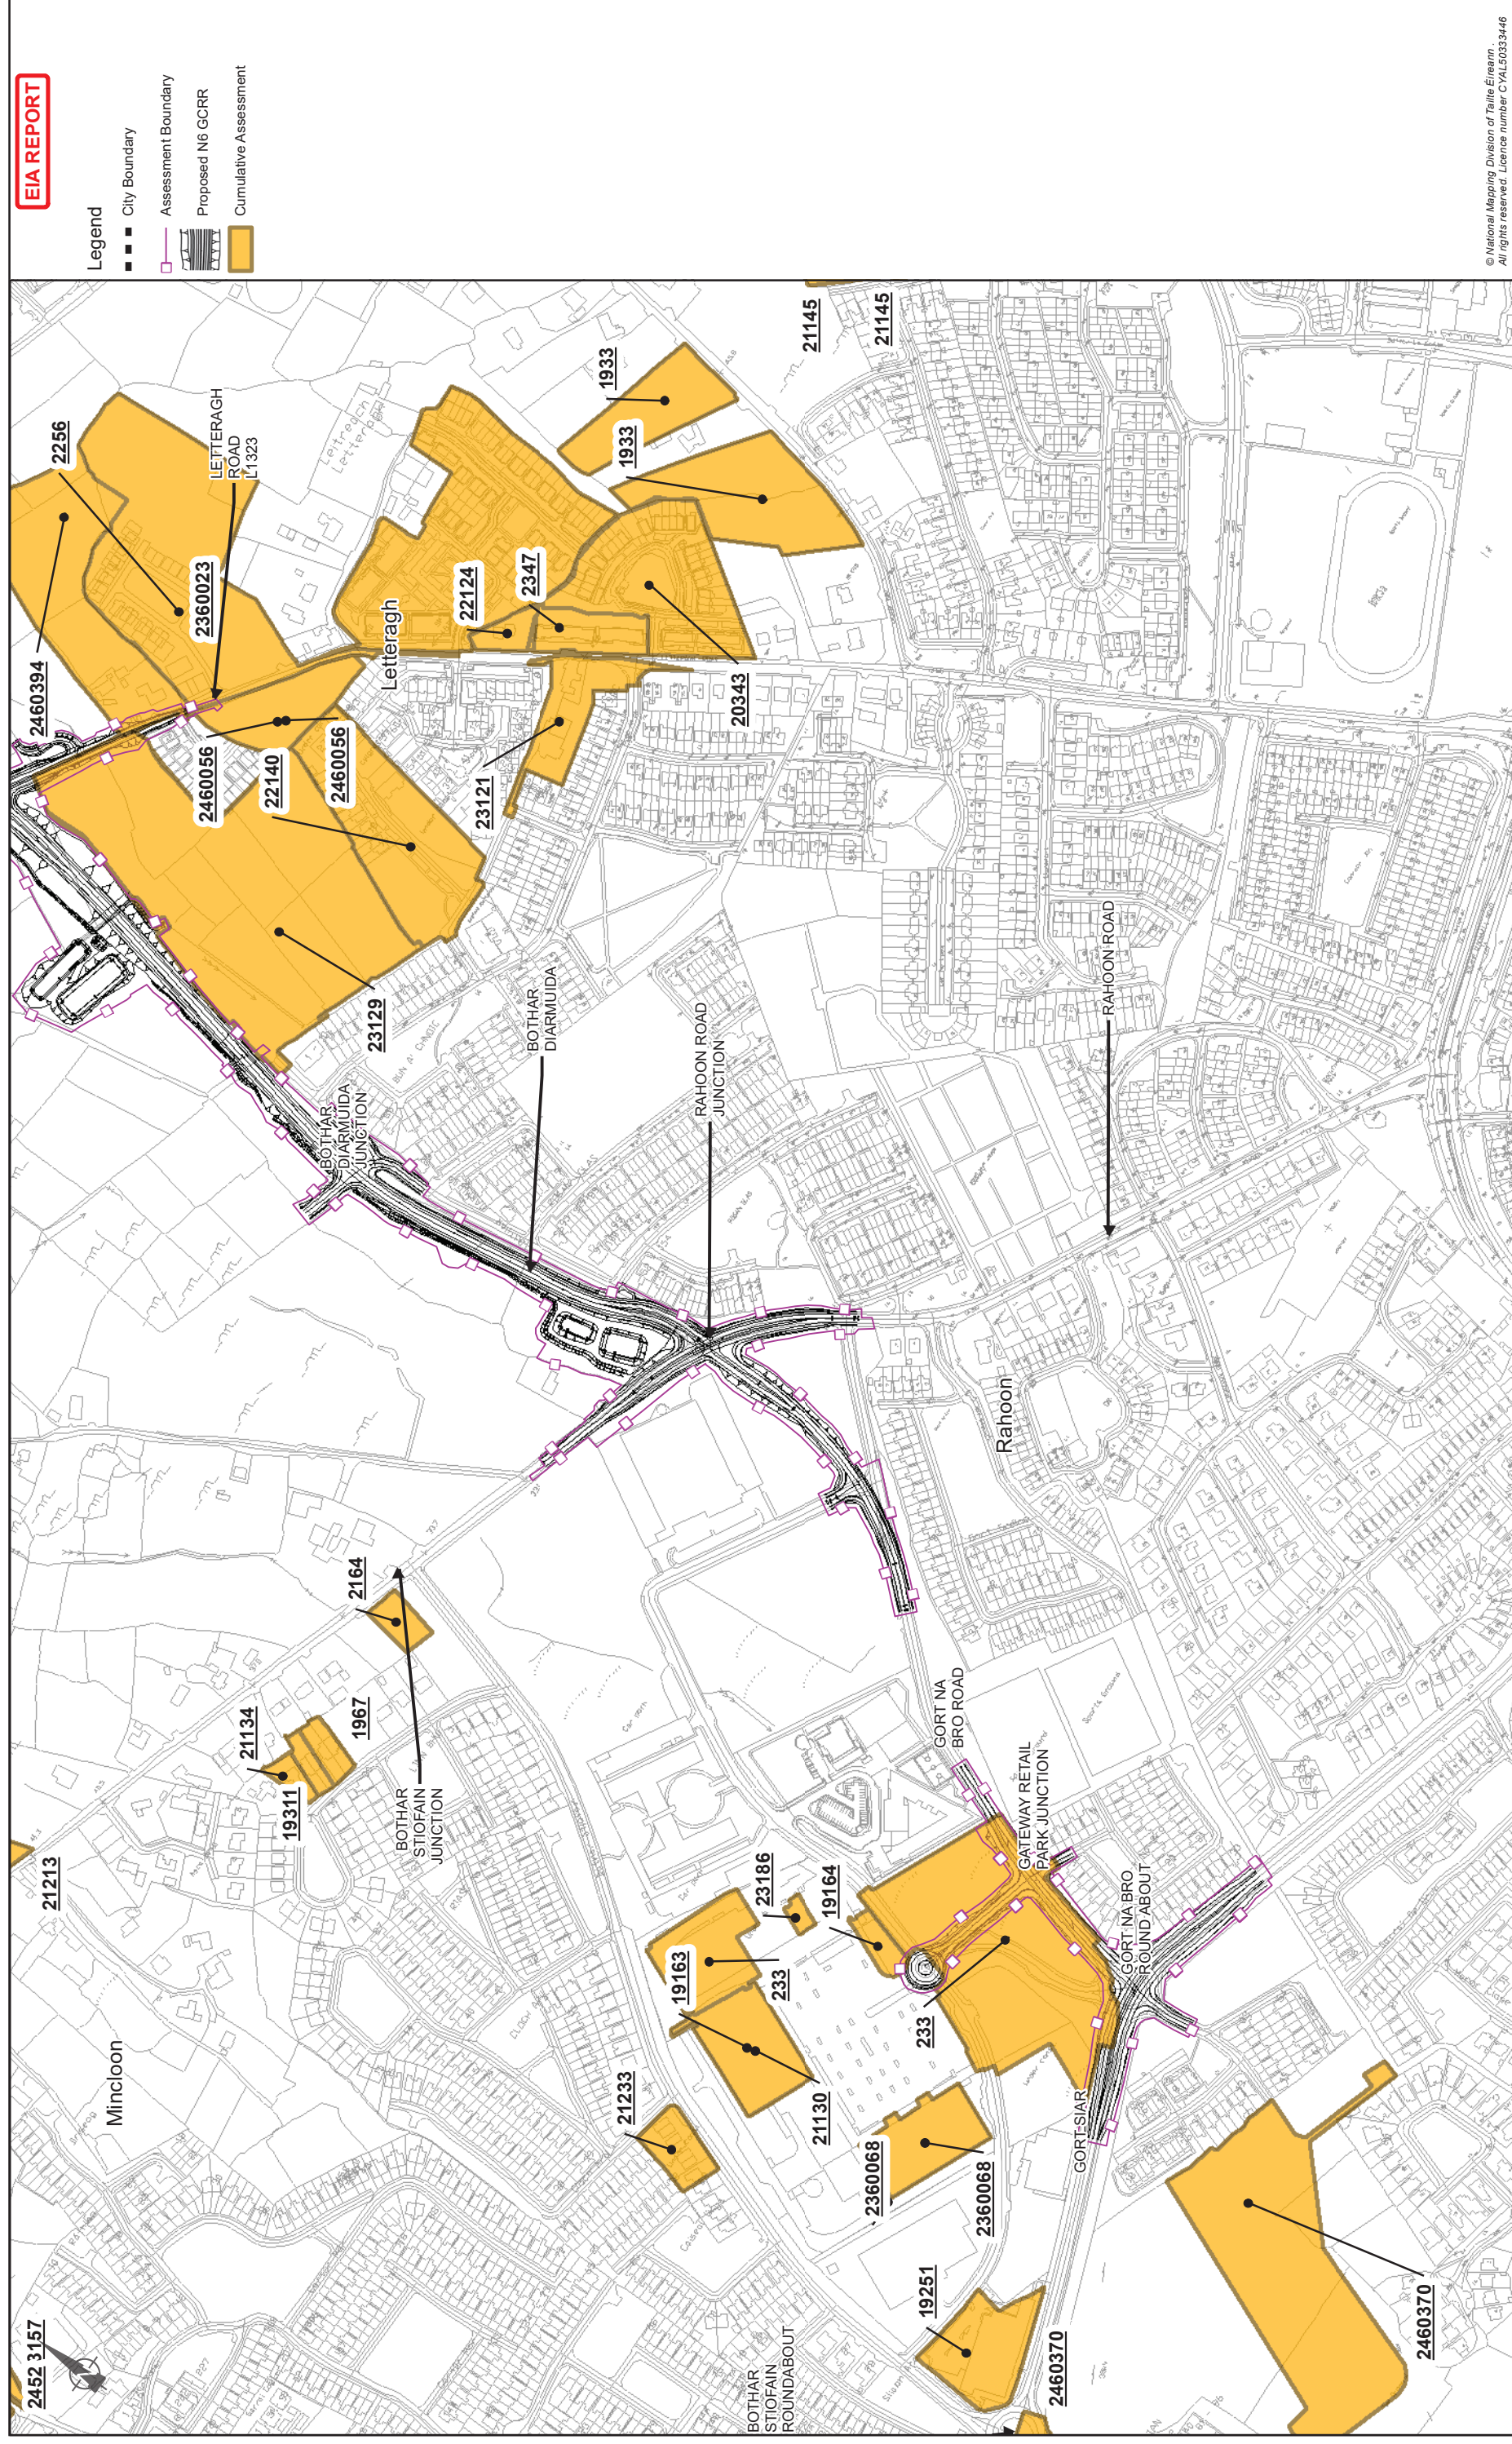



© National Mapping Division of Tailte Éireann .
All rights reserved. Licence number CYAL50333446

Drawing Title									
Planned and Permitted Projects									
Cumulative Impact Assessment (2024)									
Sheet 13 of 15									
Drawing Status									
For Information									
Issue	Date	By	Chkd	Appd	Job No	Drawing No	Issue		
I1	28/02/2025	AG	EC	MH	233985	Figure 21.1.113	I1		

Job Title
N6 Galway City Ring Road

Corporate House
City East Business Park
Ballybrit, Galway, Ireland
Tel +353 (0)91 460675
www.N6GalwayCity.ie
www.arup.ie

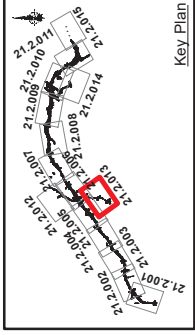

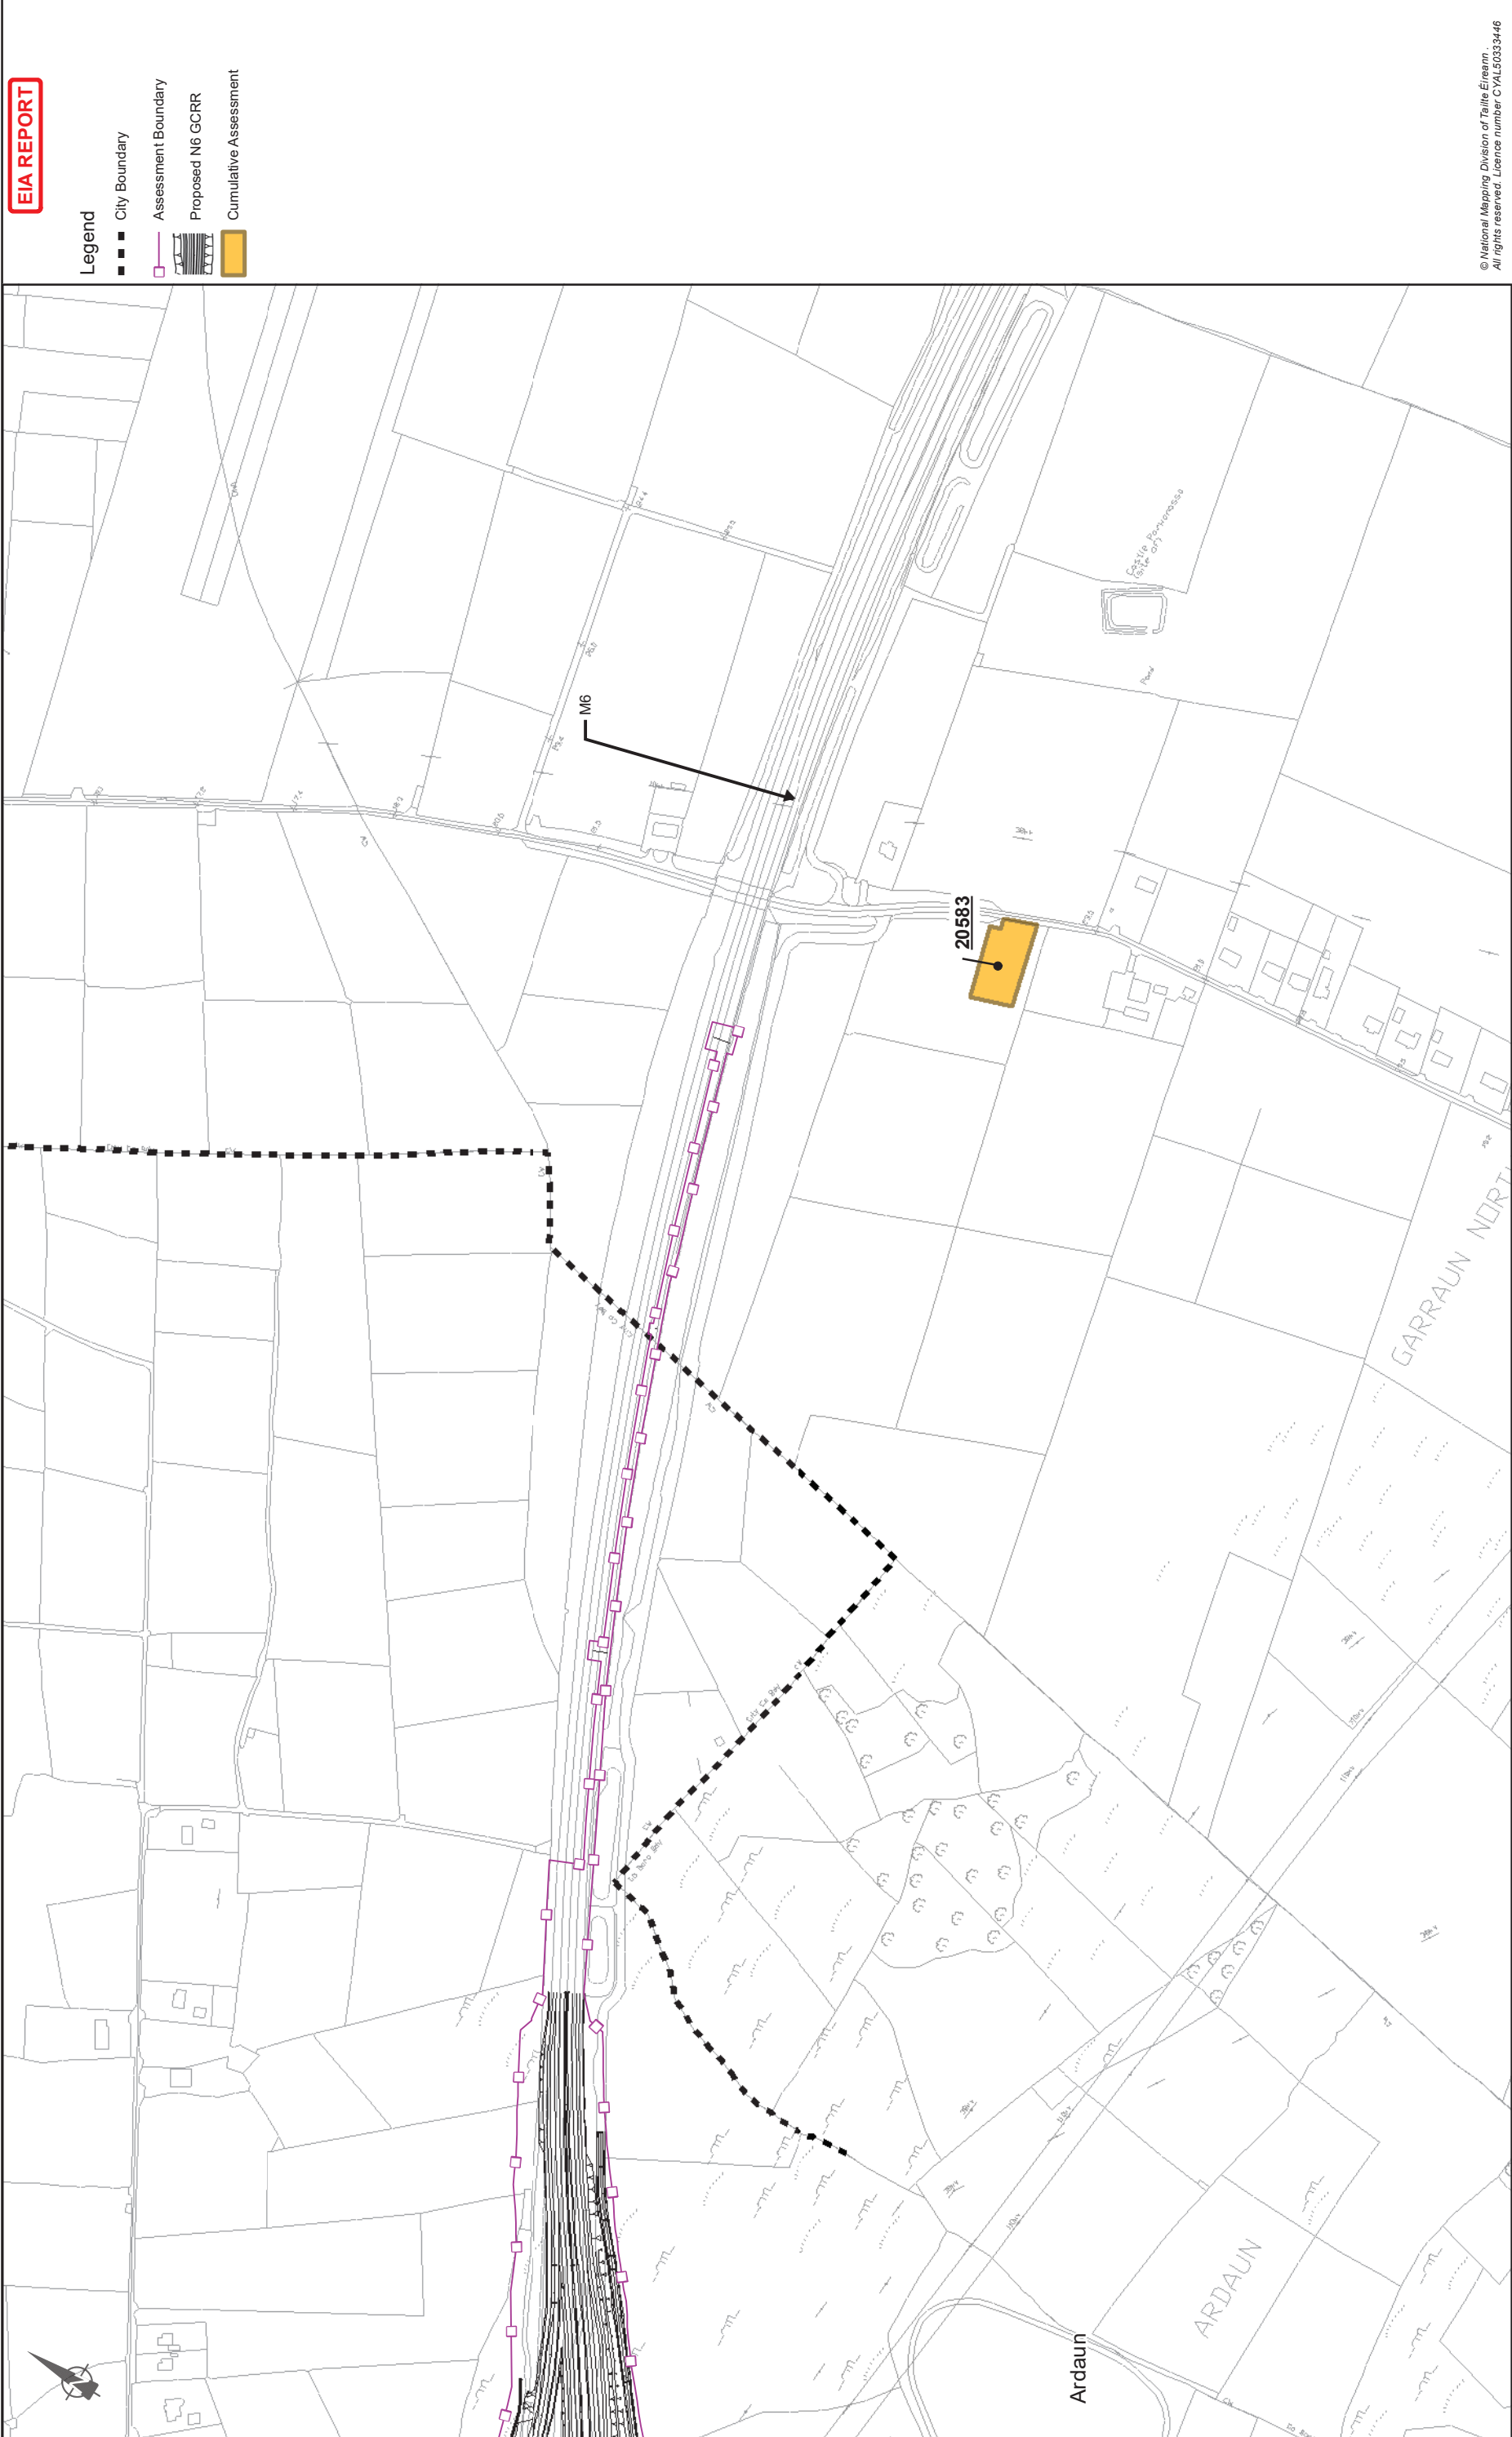

EIA REPORT

Legend

- City Boundary
- Assessment Boundary
- Proposed N6 GORR
- Cumulative Assessment

© National Mapping Division of Tairle Éireann
All rights reserved. Licence number CYL50333446


Drawing Title			
Planned and Permitted Projects			
Cumulative Impact Assessment (2024)			
Sheet 15 of 15			
Drawing Status			
For Information			
Job No	Drawing No	Issue	
233985	Figure 21.1.115	11	

Job Title			
N6 Galway City Ring Road			
Scale: 1: 5000 @A3			
Date: February 2025			
Issue	Date	By	Appd
11	28/02/2025	AG	MH

Consultant

Corporate House
City East Business Park
Ballyart, Galway, Ireland

Tel: +353 (0)91 460675
www.N6GalwayCity.ie
www.arup.ie

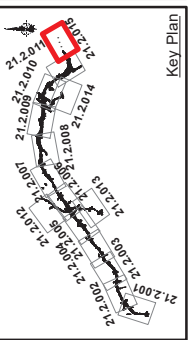

Clients