

Fencing, Boundary Treatment and Environmental Barriers

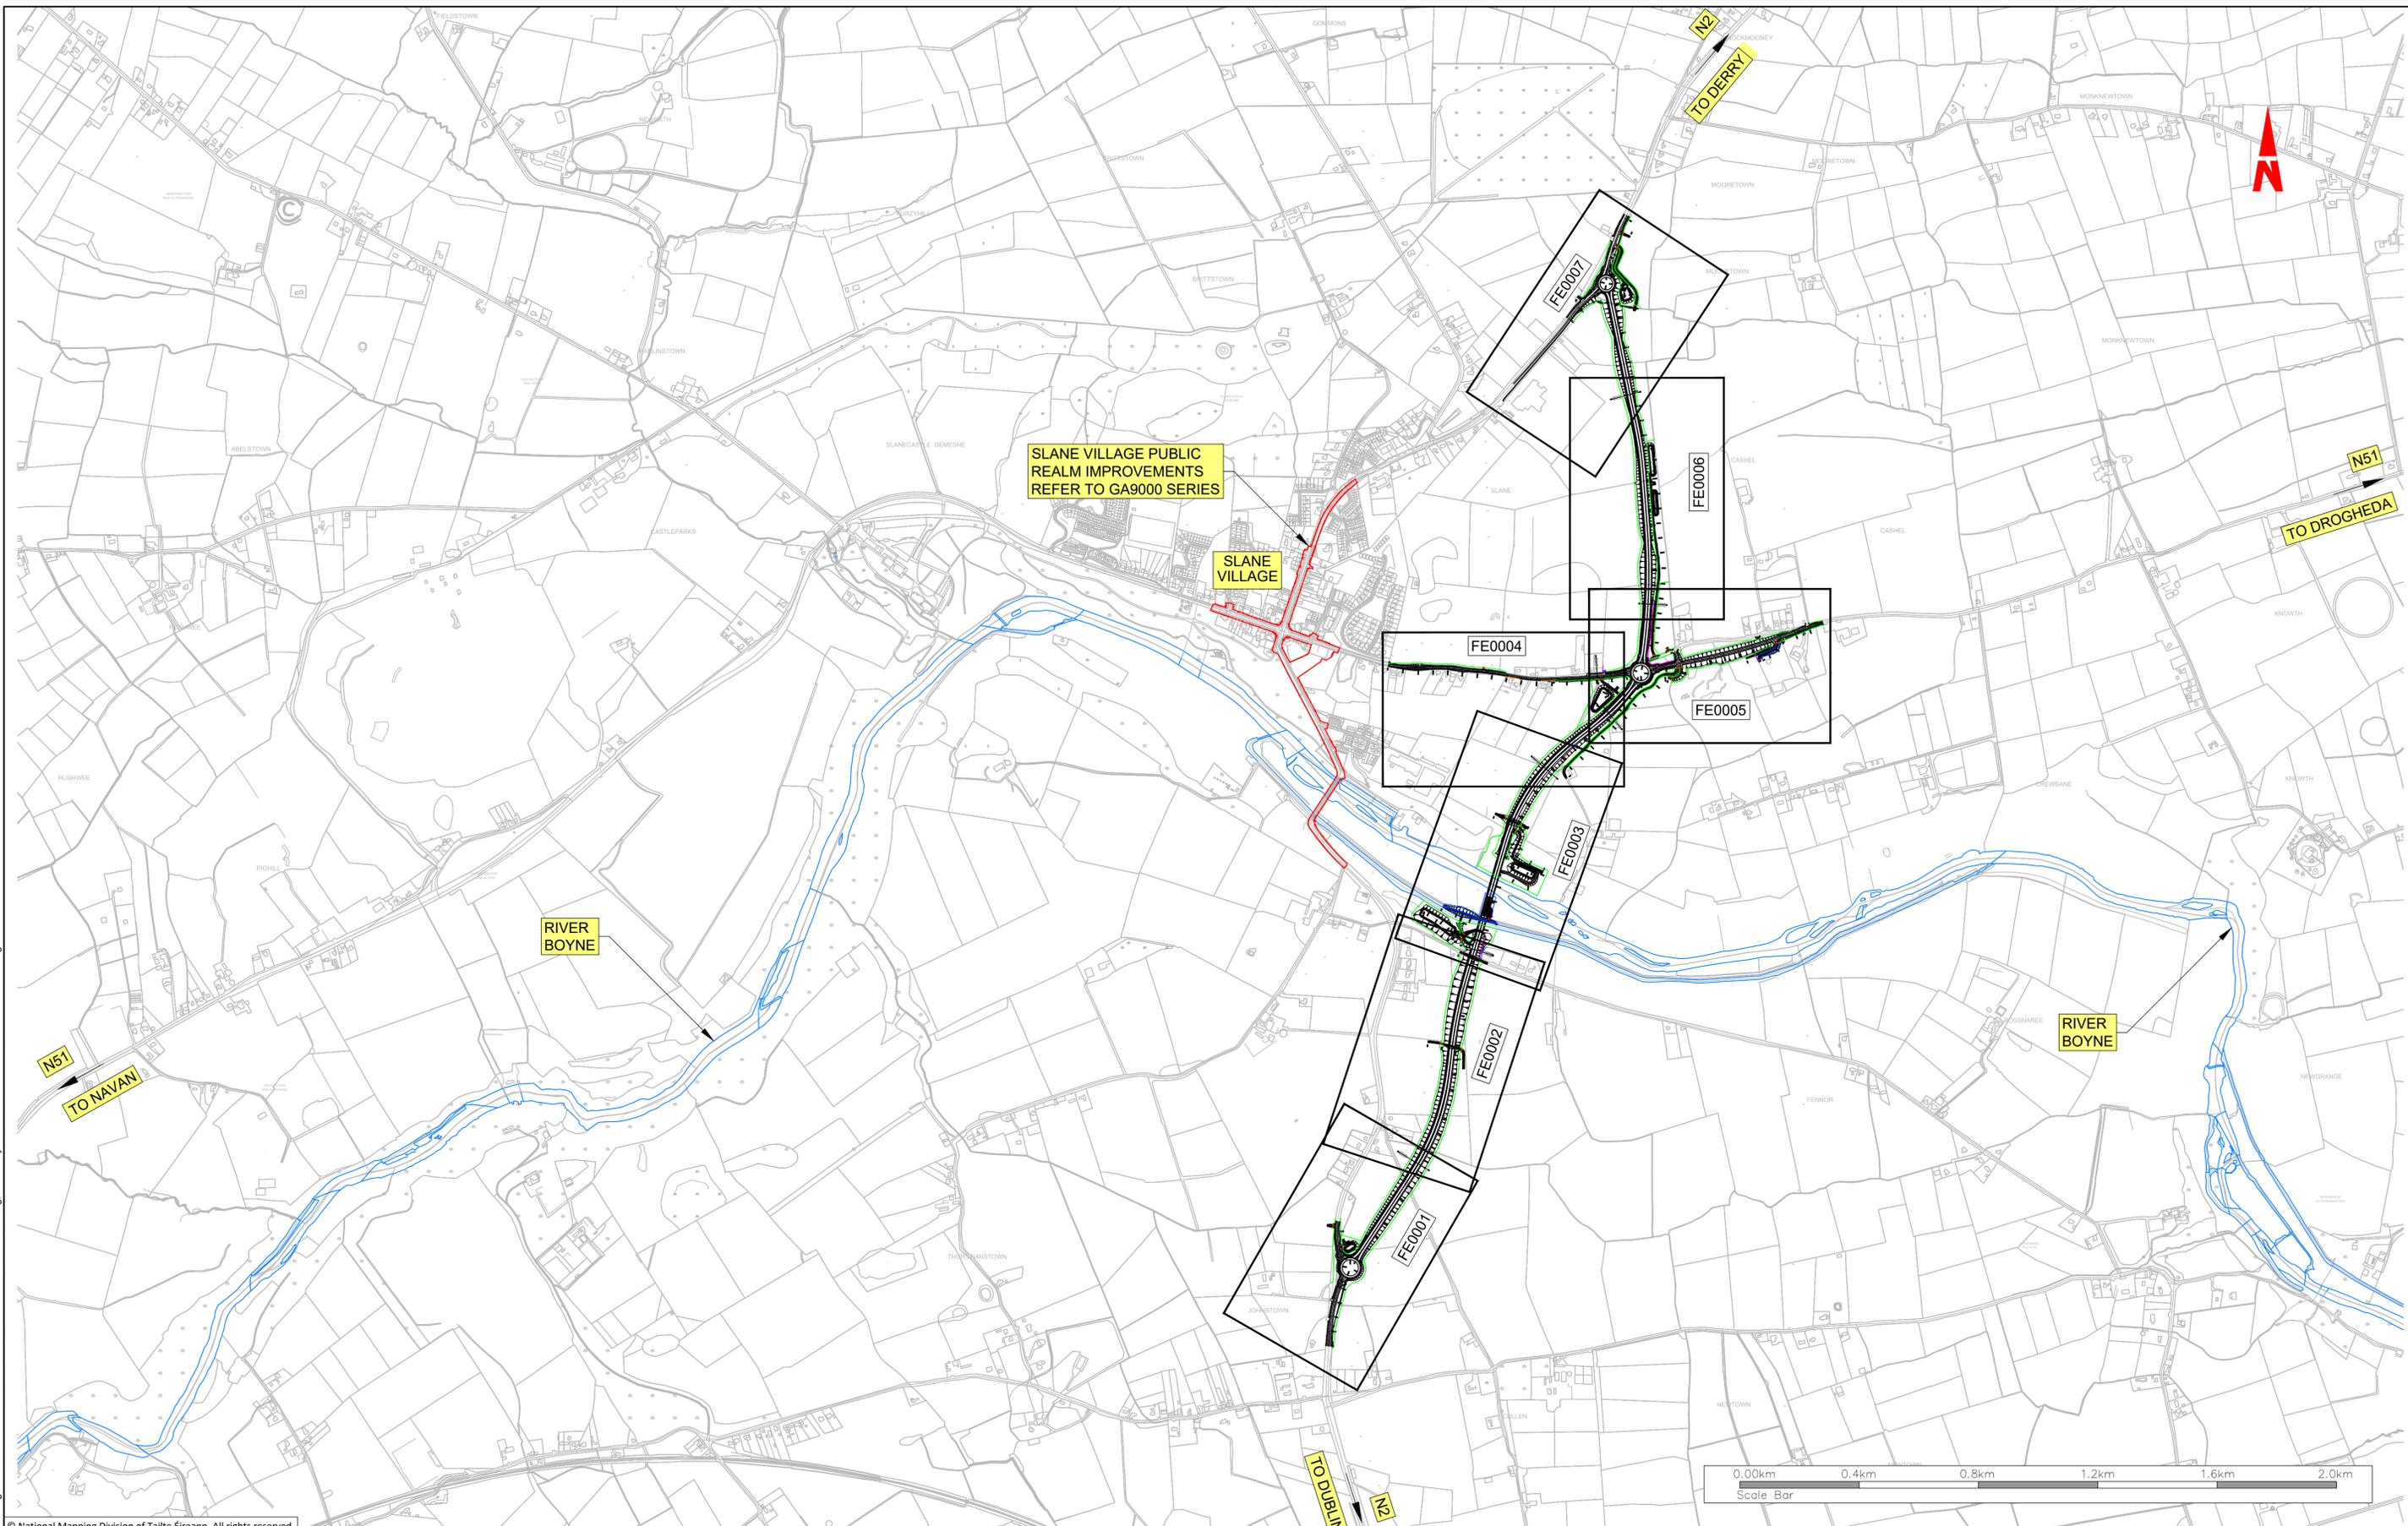

R:\MDT0806_N2_Slane Bypass\8_0 Drawings\DWG\FEMD\0806-RPS-01-N2-DR-C-FE0000-FE0007_Fencing, Boundary Treatment and Environmental Barriers.dwg

© National Mapping Division of Tailte Éireann. All rights reserved.
Licence number CYAL50320677/MeathCountyCouncil

Client

General Notes

(i) Hard copies, dwf and pdf will form a controlled issue of the drawing. All other formats (dwg etc.) are deemed to be an uncontrolled issue and any work carried out based on these files is at the recipients own risk. RPS will not accept any responsibility for any errors from the use of these files, either by human error by the recipient, listing of the un-dimensioned measurements, compatibility with the recipients software, and any errors arising when these files are used to aid the recipients drawing production, or setting out on site.

(ii) DO NOT SCALE, use figured dimensions only.

(iii) This drawing is the property of RPS, it is a project confidential classified document. It must not be copied used or its contents divulged without prior written consent. The needs and expectations of client and RPS must be considered when working with this drawing.

(iv) Information including topographical survey, geotechnical investigation and utility detail used in the design have been provided by others.

(v) All Levels refer to Ordnance Survey Datum, Malin Head.

C01	14/06/23	10	FINAL ISSUE	MM
Rev	Date	Dwg Ck	Amendment / Issue	App

West Pier
Business Campus
Dun Laoghaire
Co Dublin

T +353 1 4882900
F +353 1 2835676
W www.rpsgroup.com/ireland
E ireland@rpsgroup.com

File Identifier
MDT0806-RPS-01-N2-DR-C-FE0000-FE0007

Scale	1:10,000 @ A1 1:20,000 @ A3
Created on	03/06/2021
Sheets	00 of 07

Project **N2 SLANE BYPASS AND PUBLIC REALM ENHANCEMENT SCHEME**

Title **FENCING, BOUNDARY TREATMENT AND ENVIRONMENTAL BARRIERS INDEX PLAN OF SHEETS**


Drawing Number	Status	Rev
FE0000	A1	C01



JOHNSTOWN

- NOTES:**
1. Fencing and Boundary Treatment proposals to be confirmed at detailed design stage.
 2. Any requirements for mammal resistant fencing subject to ecological assessments.
 3. Drawings show indicative permanent Fencing and Boundary Treatment proposals only and do not indicate any temporary fencing that may be required for the construction of the Scheme.
 4. Any requirements for visual screening or noise mitigation measures subject to relevant environmental assessments.

- LEGEND:**
- TIMBER POST AND TENSION MESH FENCE (CC-SCD-00321)
 - TIMBER POST AND RAIL FENCE (CC-SCD-00301)
 - BOUNDARY WALL (SIMILAR TO EXISTING)
 - STEEL SINGLE FIELD GATE (CC-SCD-00309)
 - STEEL DOUBLE FIELD GATE (CC-SCD-00310)
 - DOMESTIC ACCESS GATE (SIMILAR TO EXISTING)
 - NOISE MITIGATION MEASURES

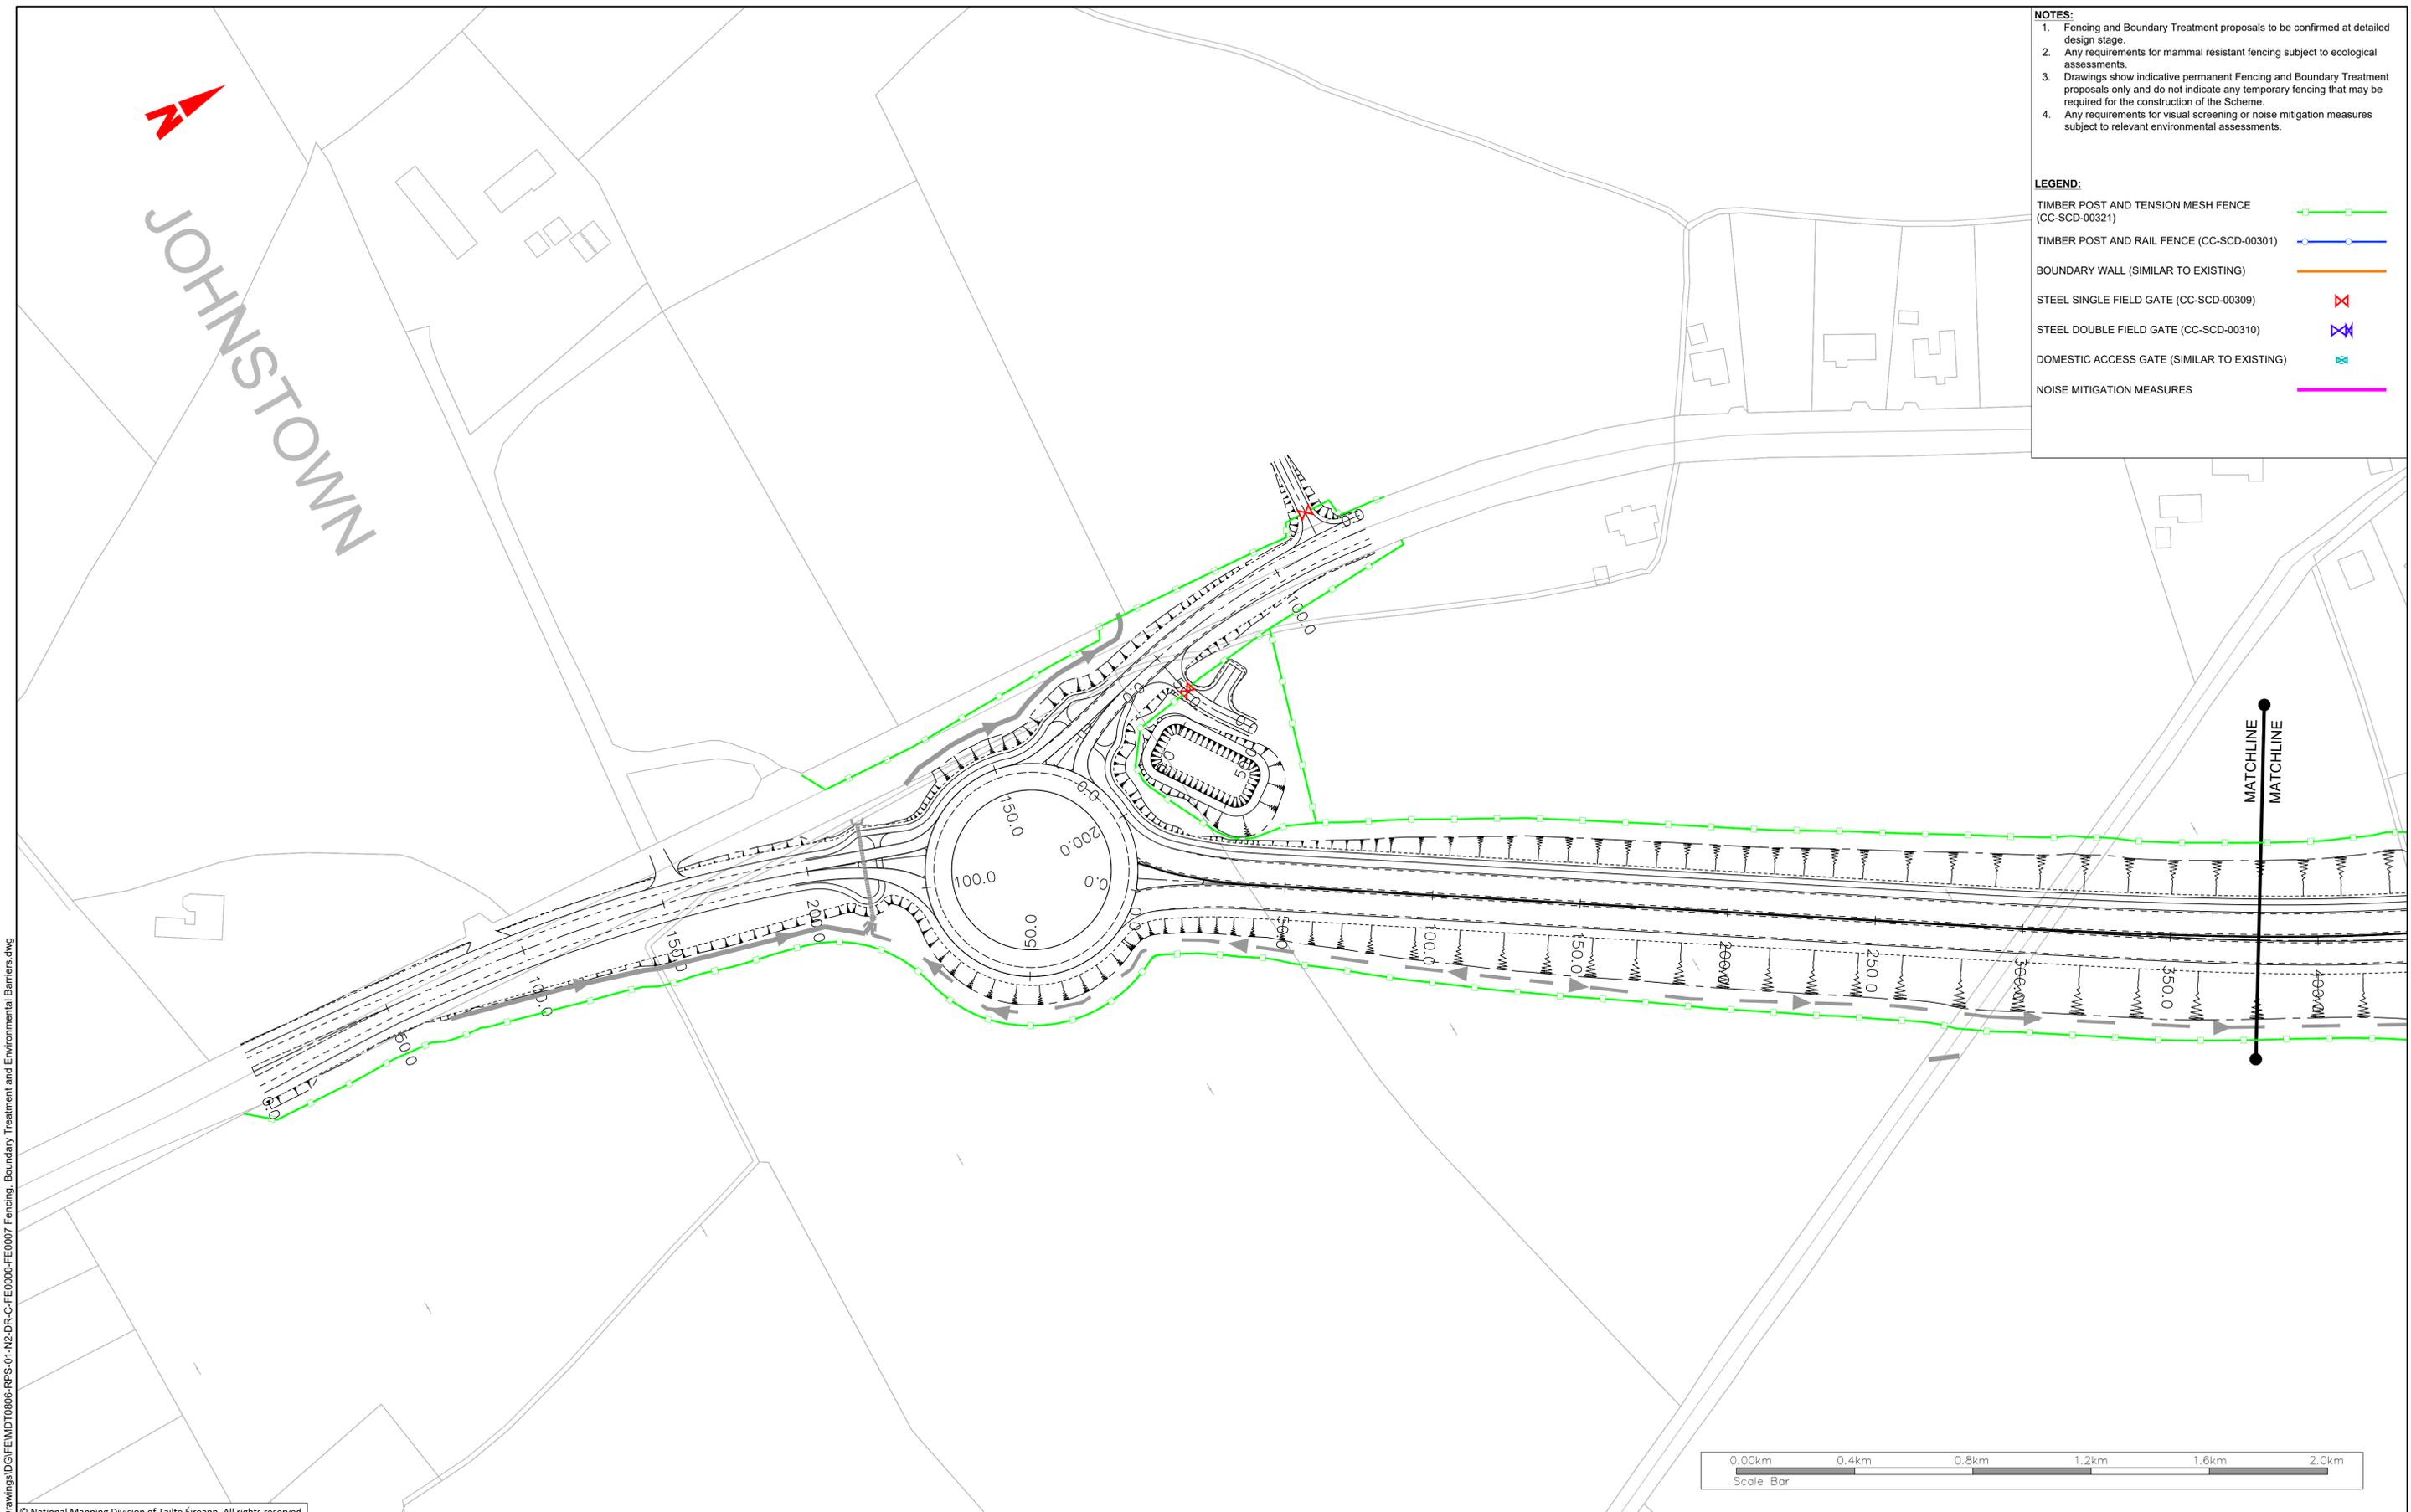

© National Mapping Division of Tailte Éireann. All rights reserved.
Licence number CYAL50320677/MeathCountyCouncil

Client

comhairle chontae na mí
meath county council

General Notes

(i) Hard copies, dwf and pdf will form a controlled issue of the drawing. All other formats (dwg etc.) are deemed to be an uncontrolled issue and any work carried out based on these files is at the recipients own risk. RPS will not accept any responsibility for any errors from the use of these files, either by human error by the recipient, listing of the un-dimensioned measurements, compatibility with the recipients software, and any errors arising when these files are used to aid the recipients drawing production, or setting out on site.

(ii) DO NOT SCALE, use figured dimensions only.

(iii) This drawing is the property of RPS, it is a project confidential classified document. It must not be copied used or its contents divulged without prior written consent. The needs and expectations of client and RPS must be considered when working with this drawing.

(iv) Information including topographical survey, geotechnical investigation and utility detail used in the design have been provided by others.

(v) All Levels refer to Ordnance Survey Datum, Malin Head.

Rev	Date	Drawn By	Amendment / Issue	App
C01	14/06/23	TS	FINAL ISSUE	MW

West Pier
Business Campus
Dun Laoghaire
Co Dublin

T +353 1 4882900
F +353 1 2835676
W www.rpsgroup.com/ireland
E ireland@rpsgroup.com

File Identifier
MDT0806-RPS-01-N2-DR-C-FE0000-FE0007


Scale	1:1,000 @ A1 1:2,000 @ A3
Created on	03/06/2021
Sheets	01 of 07

Project N2 SLANE BYPASS AND PUBLIC REALM ENHANCEMENT SCHEME		
Title FENCING, BOUNDARY TREATMENT AND ENVIRONMENTAL BARRIERS SHEET 1 OF 7		
Drawing Number FE0001	Status A1	Rev C01

R:\MDT0806_N2_Slane Bypass\8_0 Drawings\DWG\FE\MDT0806-RPS-01-N2-DR-C-FE0000-FE0007_Fencing, Boundary Treatment and Environmental Barriers.dwg

- NOTES:**
1. Fencing and Boundary Treatment proposals to be confirmed at detailed design stage.
 2. Any requirements for mammal resistant fencing subject to ecological assessments.
 3. Drawings show indicative permanent Fencing and Boundary Treatment proposals only and do not indicate any temporary fencing that may be required for the construction of the Scheme.
 4. Any requirements for visual screening or noise mitigation measures subject to relevant environmental assessments.

- LEGEND:**
- TIMBER POST AND TENSION MESH FENCE (CC-SCD-00321)
 - TIMBER POST AND RAIL FENCE (CC-SCD-00301)
 - BOUNDARY WALL (SIMILAR TO EXISTING)
 - STEEL SINGLE FIELD GATE (CC-SCD-00309)
 - STEEL DOUBLE FIELD GATE (CC-SCD-00310)
 - DOMESTIC ACCESS GATE (SIMILAR TO EXISTING)
 - NOISE MITIGATION MEASURES

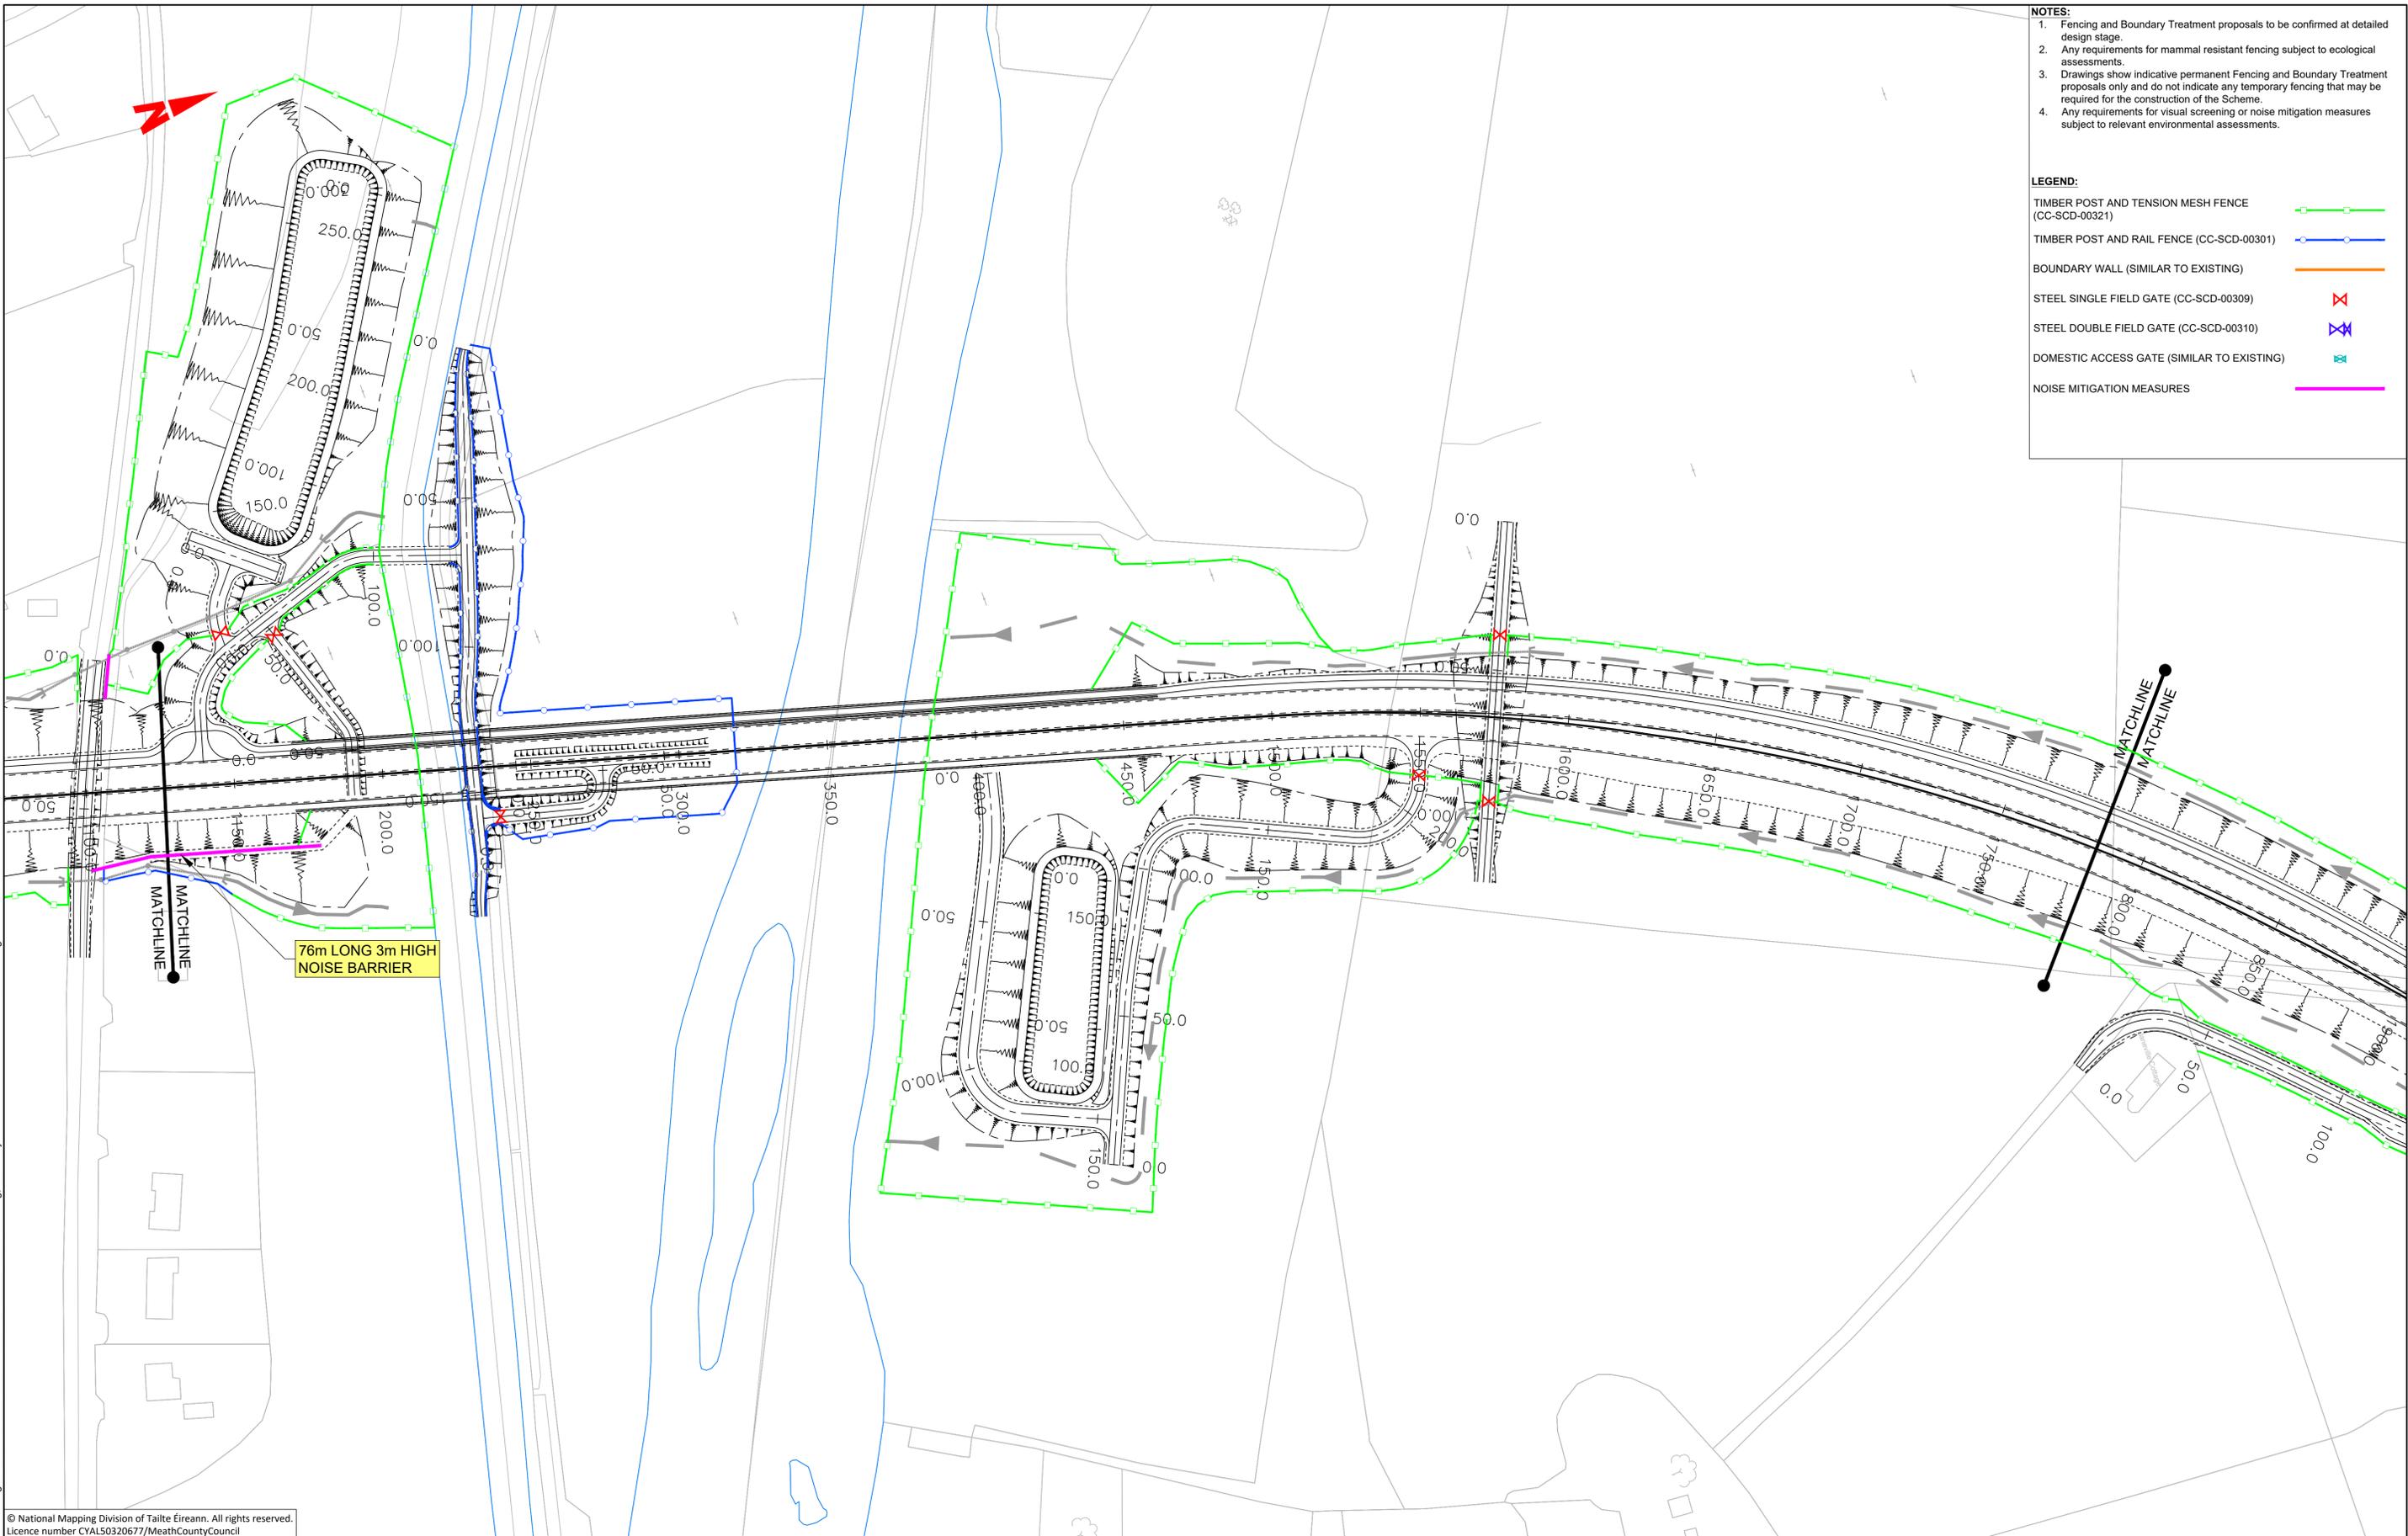

76m LONG 3m HIGH NOISE BARRIER

R:\MDT0806_N2_Slane_Bypass\8_0_Drawings\DWG\FE\MDT0806-RPS-01-N2-DR-C-FE0000-FE0007_Fencing_Boundary Treatment and Environmental Barriers.dwg

© National Mapping Division of Taithe Éireann. All rights reserved.
Licence number CYAL50320677/MeathCountyCouncil

Client

comhairle chontae na mi
meath county council

General Notes

(i) Hard copies, dwf and pdf will form a controlled issue of the drawing. All other formats (dwg etc.) are deemed to be an uncontrolled issue and any work carried out based on these files is at the recipients own risk. RPS will not accept any responsibility for any errors from the use of these files, either by human error by the recipient, listing of the un-dimensioned measurements, compatibility with the recipients software, and any errors arising when these files are used to aid the recipients drawing production, or setting out on site.

(ii) DO NOT SCALE, use figured dimensions only.

(iii) This drawing is the property of RPS, it is a project confidential classified document. It must not be copied used or its contents divulged without prior written consent. The needs and expectations of client and RPS must be considered when working with this drawing.

(iv) Information including topographical survey, geotechnical investigation and utility detail used in the design have been provided by others.

(v) All Levels refer to Ordnance Survey Datum, Malin Head.

Rev	Date	Dim Ck'd	Amendment / Issue	App
C01	14/06/23	JS	FINAL ISSUE	MW

West Pier
Business Campus
Dun Laoghaire
Co Dublin


T +353 1 4882900
F +353 1 2835676
W www.rpsgroup.com/ireland
E ireland@rpsgroup.com

Scale	1:1,000 @ A1 1:2,000 @ A3
Created on	03/06/2021
Sheets	03 of 07

Project **N2 SLANE BYPASS AND PUBLIC REALM ENHANCEMENT SCHEME**

Title **FENCING, BOUNDARY TREATMENT AND ENVIRONMENTAL BARRIERS SHEET 3 OF 7**

Drawing Number	Status	Rev
FE0003	A1	C01

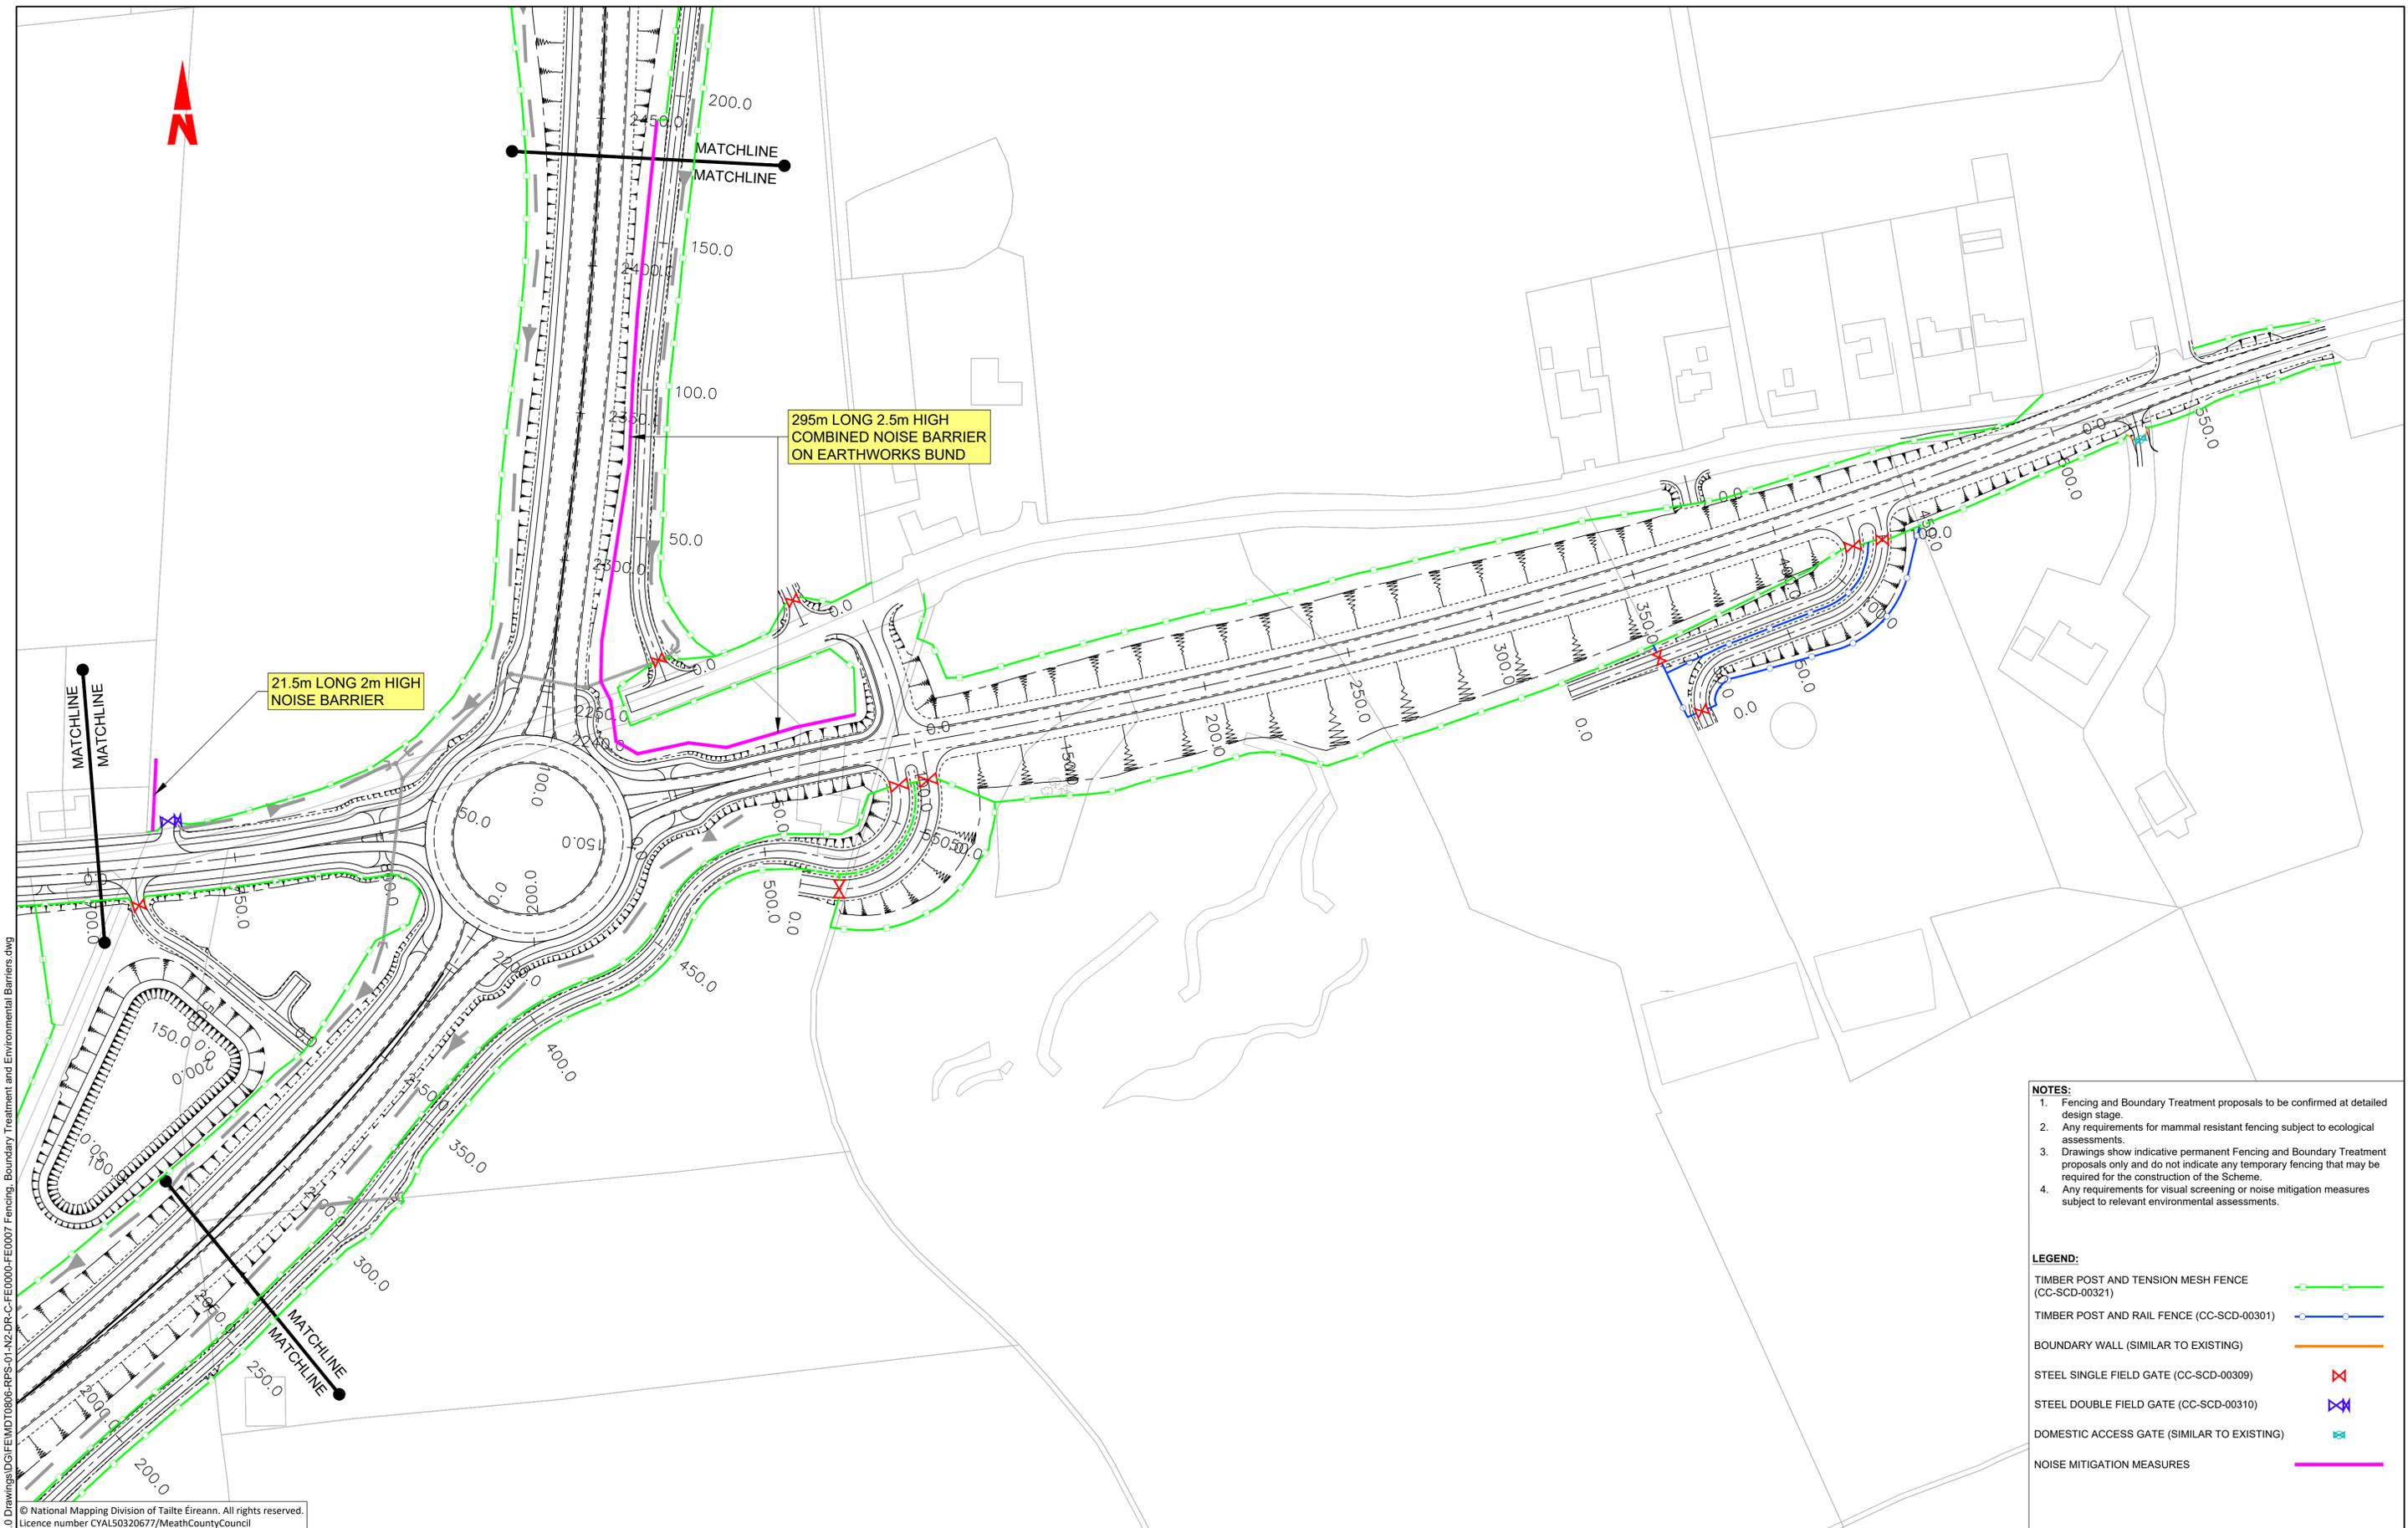

- NOTES:**
- Fencing and Boundary Treatment proposals to be confirmed at detailed design stage.
 - Any requirements for mammal resistant fencing subject to ecological assessments.
 - Drawings show indicative permanent Fencing and Boundary Treatment proposals only and do not indicate any temporary fencing that may be required for the construction of the Scheme.
 - Any requirements for visual screening or noise mitigation measures subject to relevant environmental assessments.

- LEGEND:**
- TIMBER POST AND TENSION MESH FENCE (CC-SCD-00321)
 - TIMBER POST AND RAIL FENCE (CC-SCD-00301)
 - BOUNDARY WALL (SIMILAR TO EXISTING)
 - STEEL SINGLE FIELD GATE (CC-SCD-00309)
 - STEEL DOUBLE FIELD GATE (CC-SCD-00310)
 - DOMESTIC ACCESS GATE (SIMILAR TO EXISTING)
 - NOISE MITIGATION MEASURES

© National Mapping Division of Tailte Éireann. All rights reserved.
Licence number CYAL50320677/MeathCountyCouncil

Client

comhairle chontae na mi
meath county council

General Notes

(i) Hard copies, dxf and pdf will form a controlled issue of the drawing. All other formats (dwg etc.) are deemed to be an uncontrolled issue and any work carried out based on these files is at the recipient's own risk. RPS will not accept any responsibility for any errors from the use of these files, either by human error by the recipient, listing of the un-dimensioned measurements, compatibility with the recipient's software, and any errors arising when these files are used to aid the recipient's drawing production, or setting out on site.

(ii) DO NOT SCALE, use figured dimensions only.

(iii) This drawing is the property of RPS, it is a project confidential classified document. It must not be copied used or its contents divulged without prior written consent. The needs and expectations of client and RPS must be considered when working with this drawing.

(iv) Information including topographical survey, geotechnical investigation and utility detail used in the design have been provided by others.

(v) All Levels refer to Ordnance Survey Datum, Malin Head.

Rev	Date	Drawn By	Amendment / Issue	App
C01	14/06/23	MS	FINAL ISSUE	MW

West Pier
Business Campus
Dun Laoghaire
Co Dublin

T +353 1 4882900
F +353 1 2835676
W www.rpsgroup.com/ireland
E ireland@rpsgroup.com

Scale: 1:1,000 @ A1
1:2,000 @ A3

Created on: 03/06/2021

Sheets: 05 of 07

Project: **N2 SLANE BYPASS AND PUBLIC REALM ENHANCEMENT SCHEME**

Title: **FENCING, BOUNDARY TREATMENT AND ENVIRONMENTAL BARRIERS**

SHEET 5 OF 7

Drawing Number: FE0005


Status: A1

Rev: C01

R:\MDT0806_N2_Slane Bypass\8_0 Drawings\DWG\FE\MDT0806-RPS-01-N2-DR-C-FE0000-FE0007_Fencing_Boundary Treatment and Environmental Barriers.dwg

- NOTES:**
1. Fencing and Boundary Treatment proposals to be confirmed at detailed design stage.
 2. Any requirements for mammal resistant fencing subject to ecological assessments.
 3. Drawings show indicative permanent Fencing and Boundary Treatment proposals only and do not indicate any temporary fencing that may be required for the construction of the Scheme.
 4. Any requirements for visual screening or noise mitigation measures subject to relevant environmental assessments.

- LEGEND:**
- TIMBER POST AND TENSION MESH FENCE (CC-SCD-00321)
 - TIMBER POST AND RAIL FENCE (CC-SCD-00301)
 - BOUNDARY WALL (SIMILAR TO EXISTING)
 - STEEL SINGLE FIELD GATE (CC-SCD-00309)
 - STEEL DOUBLE FIELD GATE (CC-SCD-00310)
 - DOMESTIC ACCESS GATE (SIMILAR TO EXISTING)
 - NOISE MITIGATION MEASURES

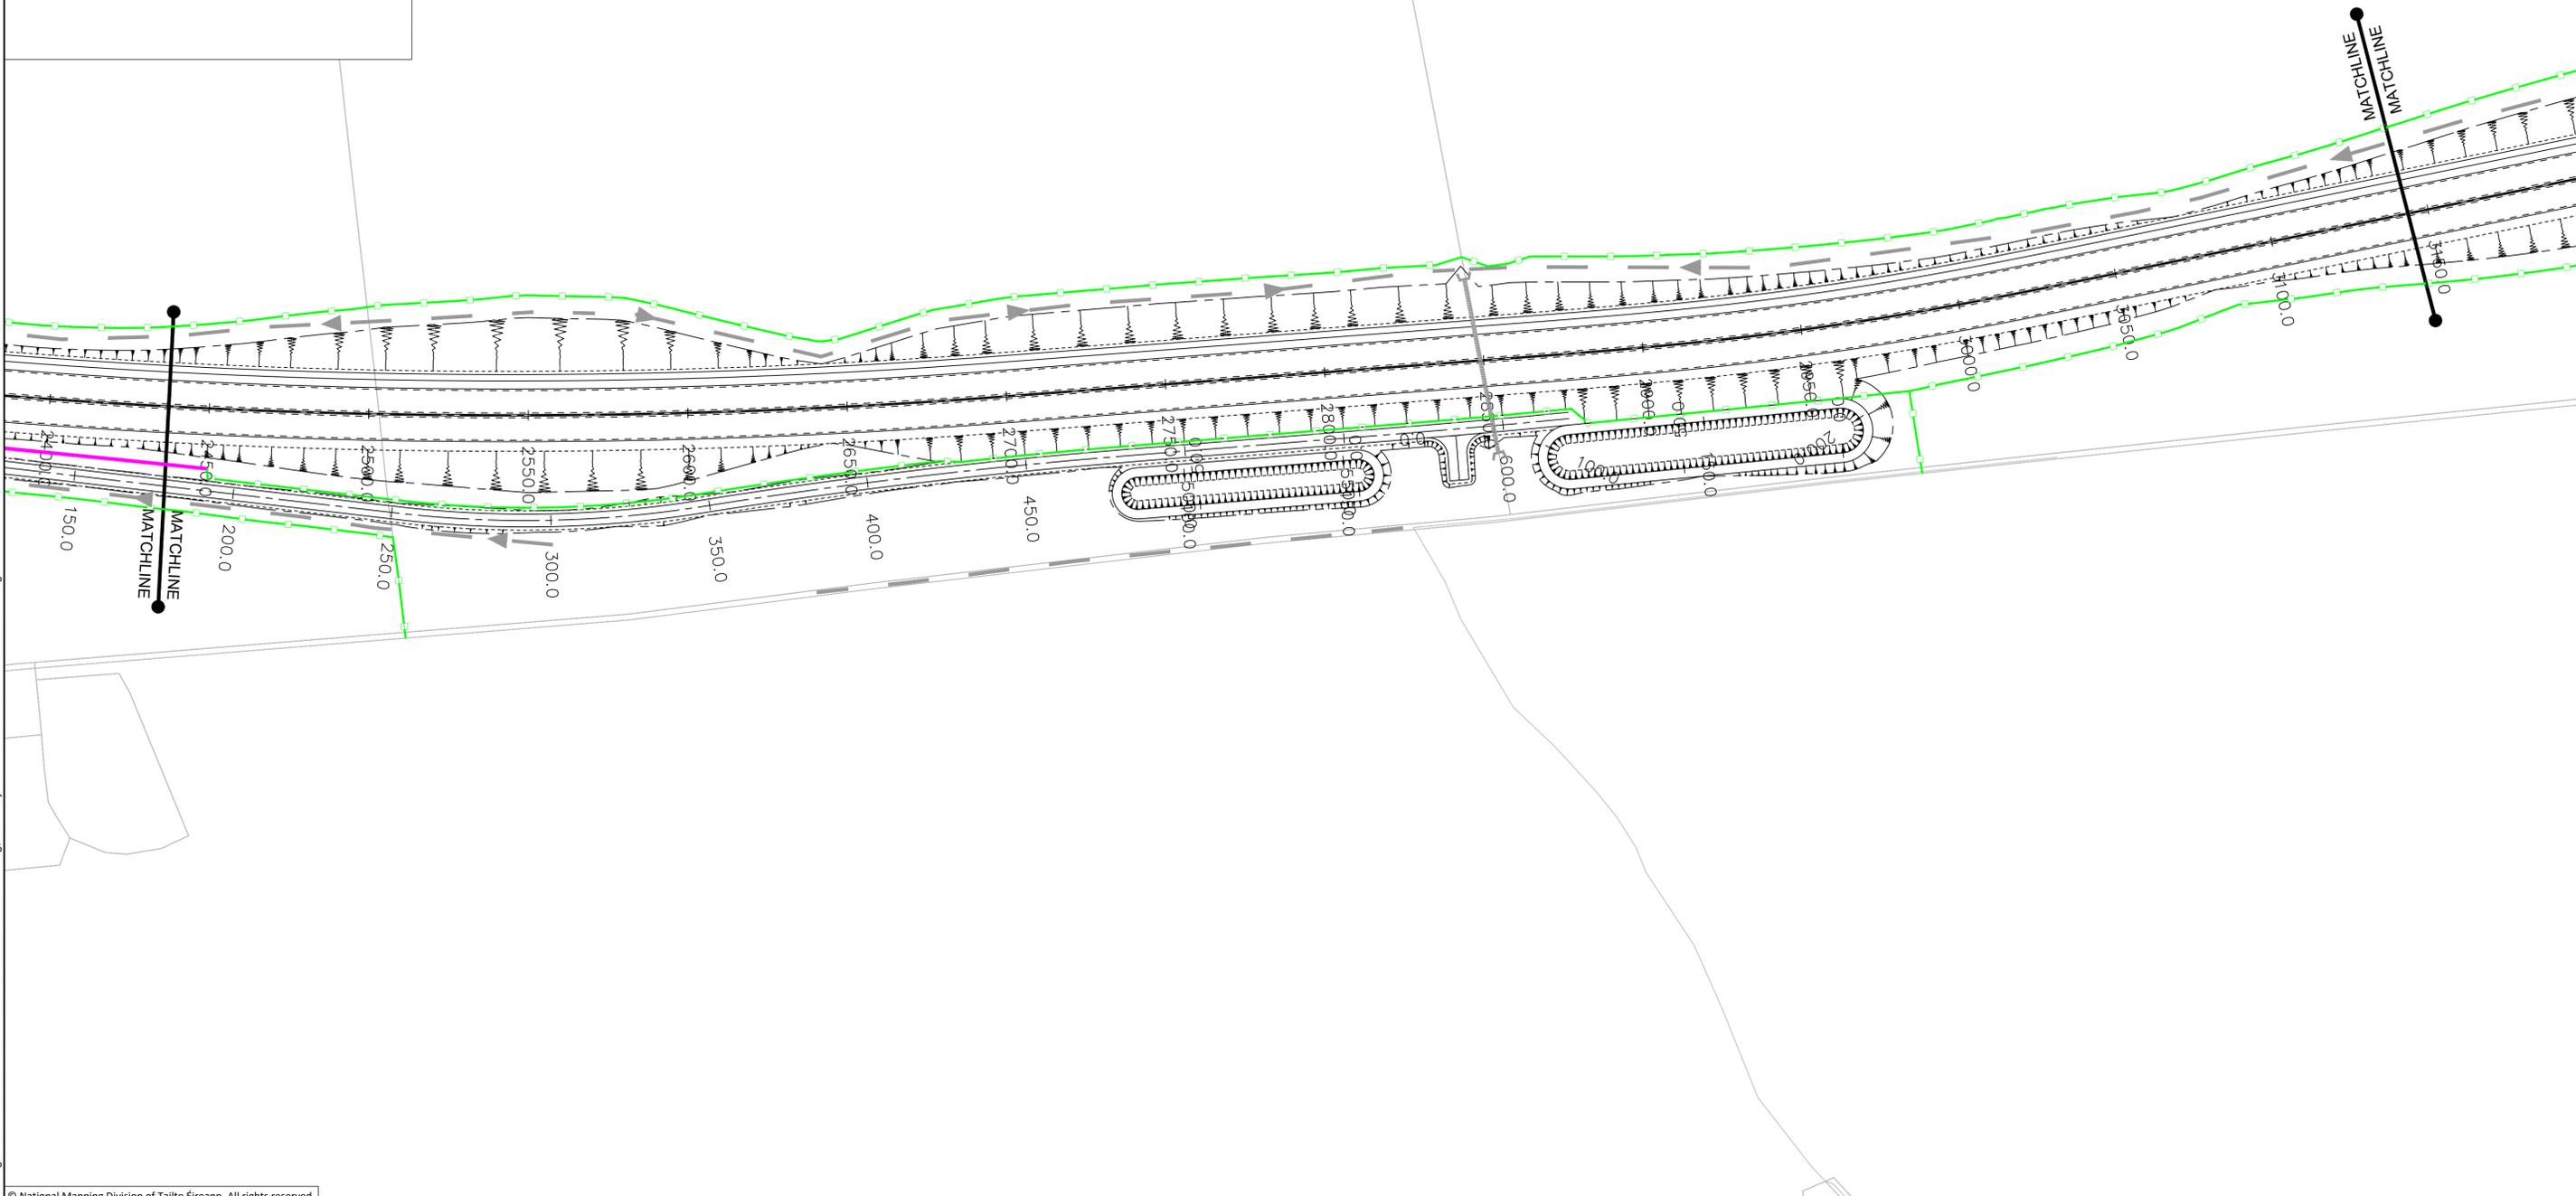

R:\MDT0806_N2_Slane Bypass\8_0 Drawings\DWG\FE\MDT0806-RPS-01-N2-DR-C-FE0000-FE0007_Fencing_Boundary Treatment and Environmental Barriers.dwg

© National Mapping Division of Tailte Éireann. All rights reserved.
Licence number CYAL50320677/MeathCountyCouncil

Client

An Roinn Iompair
Department of Transport

comhairle chontae na mí
meath county council

General Notes

(i) Hard copies, dwf and pdf will form a controlled issue of the drawing. All other formats (dwg etc.) are deemed to be an uncontrolled issue and any work carried out based on these files is at the recipients own risk. RPS will not accept any responsibility for any errors from the use of these files, either by human error by the recipient, listing of the un-dimensioned measurements, compatibility with the recipients software, and any errors arising when these files are used to aid the recipients drawing production, or setting out on site.

(ii) DO NOT SCALE, use figured dimensions only.

(iii) This drawing is the property of RPS, it is a project confidential classified document. It must not be copied used or its contents divulged without prior written consent. The needs and expectations of client and RPS must be considered when working with this drawing.

(iv) Information including topographical survey, geotechnical investigation and utility detail used in the design have been provided by others.

(v) All Levels refer to Ordnance Survey Datum, Malin Head.

Rev	Date	Drawn By	Amendment / Issue	App
C01	14/06/23	MS	FINAL ISSUE	MM

West Pier
Business Campus
Dun Laoghaire
Co Dublin

T +353 1 4882900
F +353 1 2835676
W www.rpsgroup.com/ireland
E ireland@rpsgroup.com

File Identifier
MDT0806-RPS-01-N2-DR-C-FE0000-FE0007

Scale	1:1,000 @ A1 1:2,000 @ A3
Created on	03/06/2021
Sheets	06 of 07

Project	N2 SLANE BYPASS AND PUBLIC REALM ENHANCEMENT SCHEME		
Title	FENCING, BOUNDARY TREATMENT AND ENVIRONMENTAL BARRIERS		
	SHEET 6 OF 7		
Drawing Number	FE0006	Status	A1
Rev	C01		

R:\MDT0806_N2_Slane Bypass\8_0 Drawings\DWG\FEMD\0806-RPS-01-N2-DR-C-FE0000-FE0007_Fencing_Boundary Treatment and Environmental Barriers.dwg



- NOTES:**
- Fencing and Boundary Treatment proposals to be confirmed at detailed design stage.
 - Any requirements for mammal resistant fencing subject to ecological assessments.
 - Drawings show indicative permanent Fencing and Boundary Treatment proposals only and do not indicate any temporary fencing that may be required for the construction of the Scheme.
 - Any requirements for visual screening or noise mitigation measures subject to relevant environmental assessments.

- LEGEND:**
- TIMBER POST AND TENSION MESH FENCE (CC-SCD-00321)
 - TIMBER POST AND RAIL FENCE (CC-SCD-00301)
 - BOUNDARY WALL (SIMILAR TO EXISTING)
 - STEEL SINGLE FIELD GATE (CC-SCD-00309)
 - STEEL DOUBLE FIELD GATE (CC-SCD-00310)
 - DOMESTIC ACCESS GATE (SIMILAR TO EXISTING)
 - NOISE MITIGATION MEASURES

© National Mapping Division of Tailte Éireann. All rights reserved.
Licence number CYAL50320677/MeathCountyCouncil

Client

An Roinn Iompair
Department of Transport

General Notes

(i) Hard copies, dwf and pdf will form a controlled issue of the drawing. All other formats (dwg etc.) are deemed to be an uncontrolled issue and any work carried out based on these files is at the recipients own risk. RPS will not accept any responsibility for any errors from the use of these files, either by human error by the recipient, listing of the un-dimensioned measurements, compatibility with the recipients software, and any errors arising when these files are used to aid the recipients drawing production, or setting out on site.

(ii) DO NOT SCALE, use figured dimensions only.

(iii) This drawing is the property of RPS, it is a project confidential classified document. It must not be copied used or its contents divulged without prior written consent. The needs and expectations of client and RPS must be considered when working with this drawing.

(iv) Information including topographical survey, geotechnical investigation and utility detail used in the design have been provided by others.

(v) All Levels refer to Ordnance Survey Datum, Malin Head.

Rev	Date	Drawn By	Amendment / Issue	App
C01	14/06/23	JS	FINAL ISSUE	MW

West Pier
Business Campus
Dun Laoghaire
Co Dublin

T +353 1 4882900
F +353 1 2835676
W www.rpsgroup.com/ireland
E ireland@rpsgroup.com

Scale
1:1,000 @ A1
1:2,000 @ A3

Created on
03/06/2021

Sheets
07 of 07

Project
N2 SLANE BYPASS AND PUBLIC REALM ENHANCEMENT SCHEME

Title
FENCING, BOUNDARY TREATMENT AND ENVIRONMENTAL BARRIERS

SHEET 7 OF 7

Drawing Number
FE0007

Status
A1

Rev
C01

File Identifier
MDT0806-RPS-01-N2-DR-C-FE0000-FE0007