


Section H - H
Scale: 1:250

1:3 fill embankment to tie back into the existing level

Proposed engineered backfill material

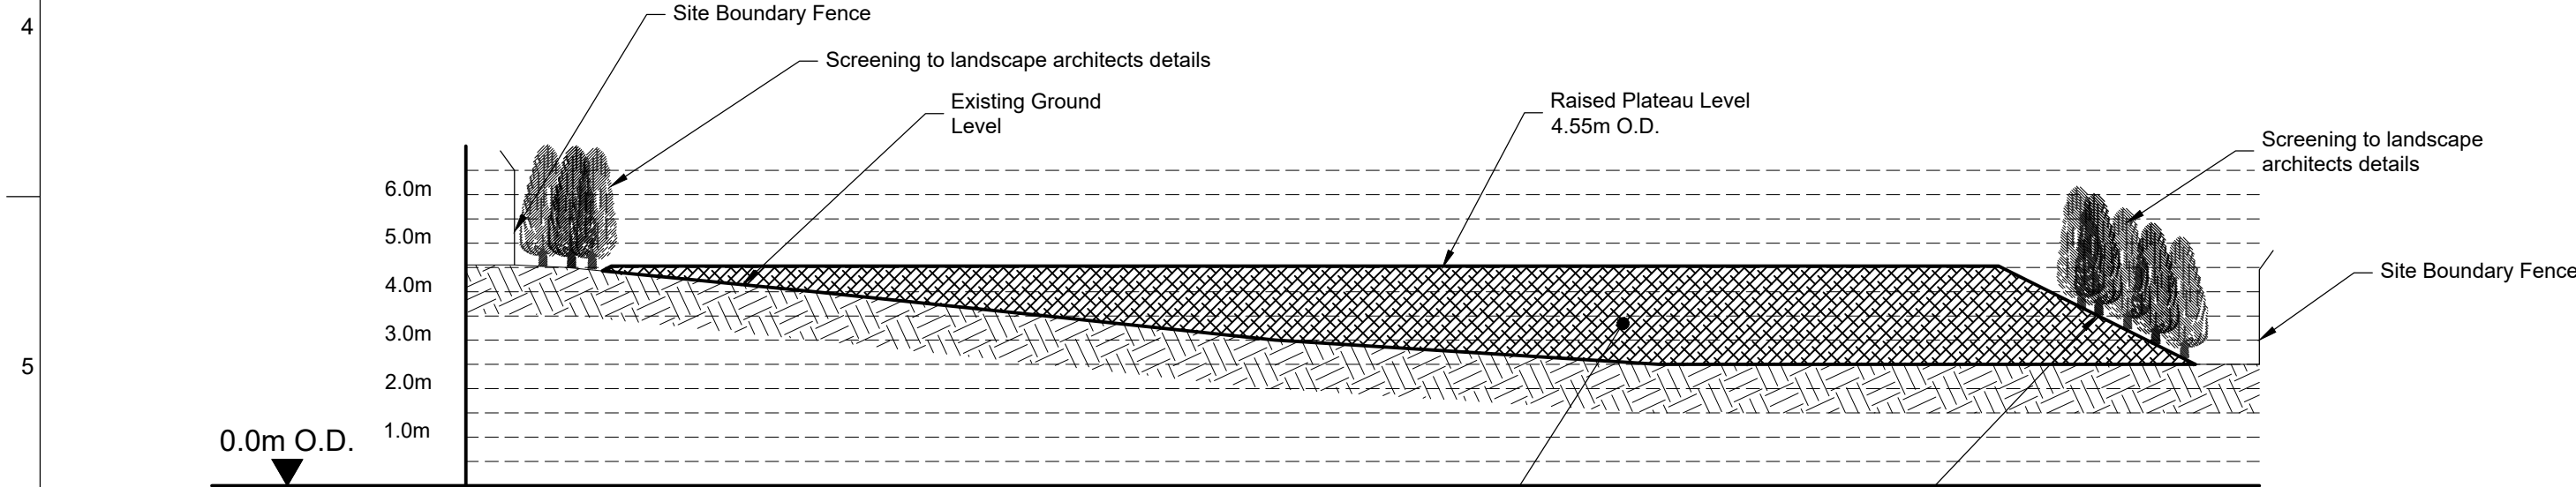

Section G - G
Scale: 1:250

Proposed engineered backfill material

1:2 fill embankment to tie back into the existing level

- 1) All levels are in metres and relate to Malin Head Ordnance Datum.
- 2) Do not scale, if in doubt ask the Engineer.

PL2	29/08/25	EG	AOR	JMacC
Issued for RFI				
PL1	11/12/15	J.B.	J.B.	JMacC
Issued for Planning				
Rev	Date	By	Chkd	Appd

ARUP

One Albert Quay
Cork, Ireland
Tel +353 (0)21 422 3200
www.arup.com



Project Title
Ringaskiddy Resource Recovery Centre

Drawing Title
Proposed Sections
Sheet 2 of 2

Scale at A1 1:100	
Role Site Infrastructure	
Suitability Response to Request for Information	
Arup Job No 307174-00	Rev PL2
Name C-000-006	