



CYAL50382430 © Tailte Eireann - Surveying.

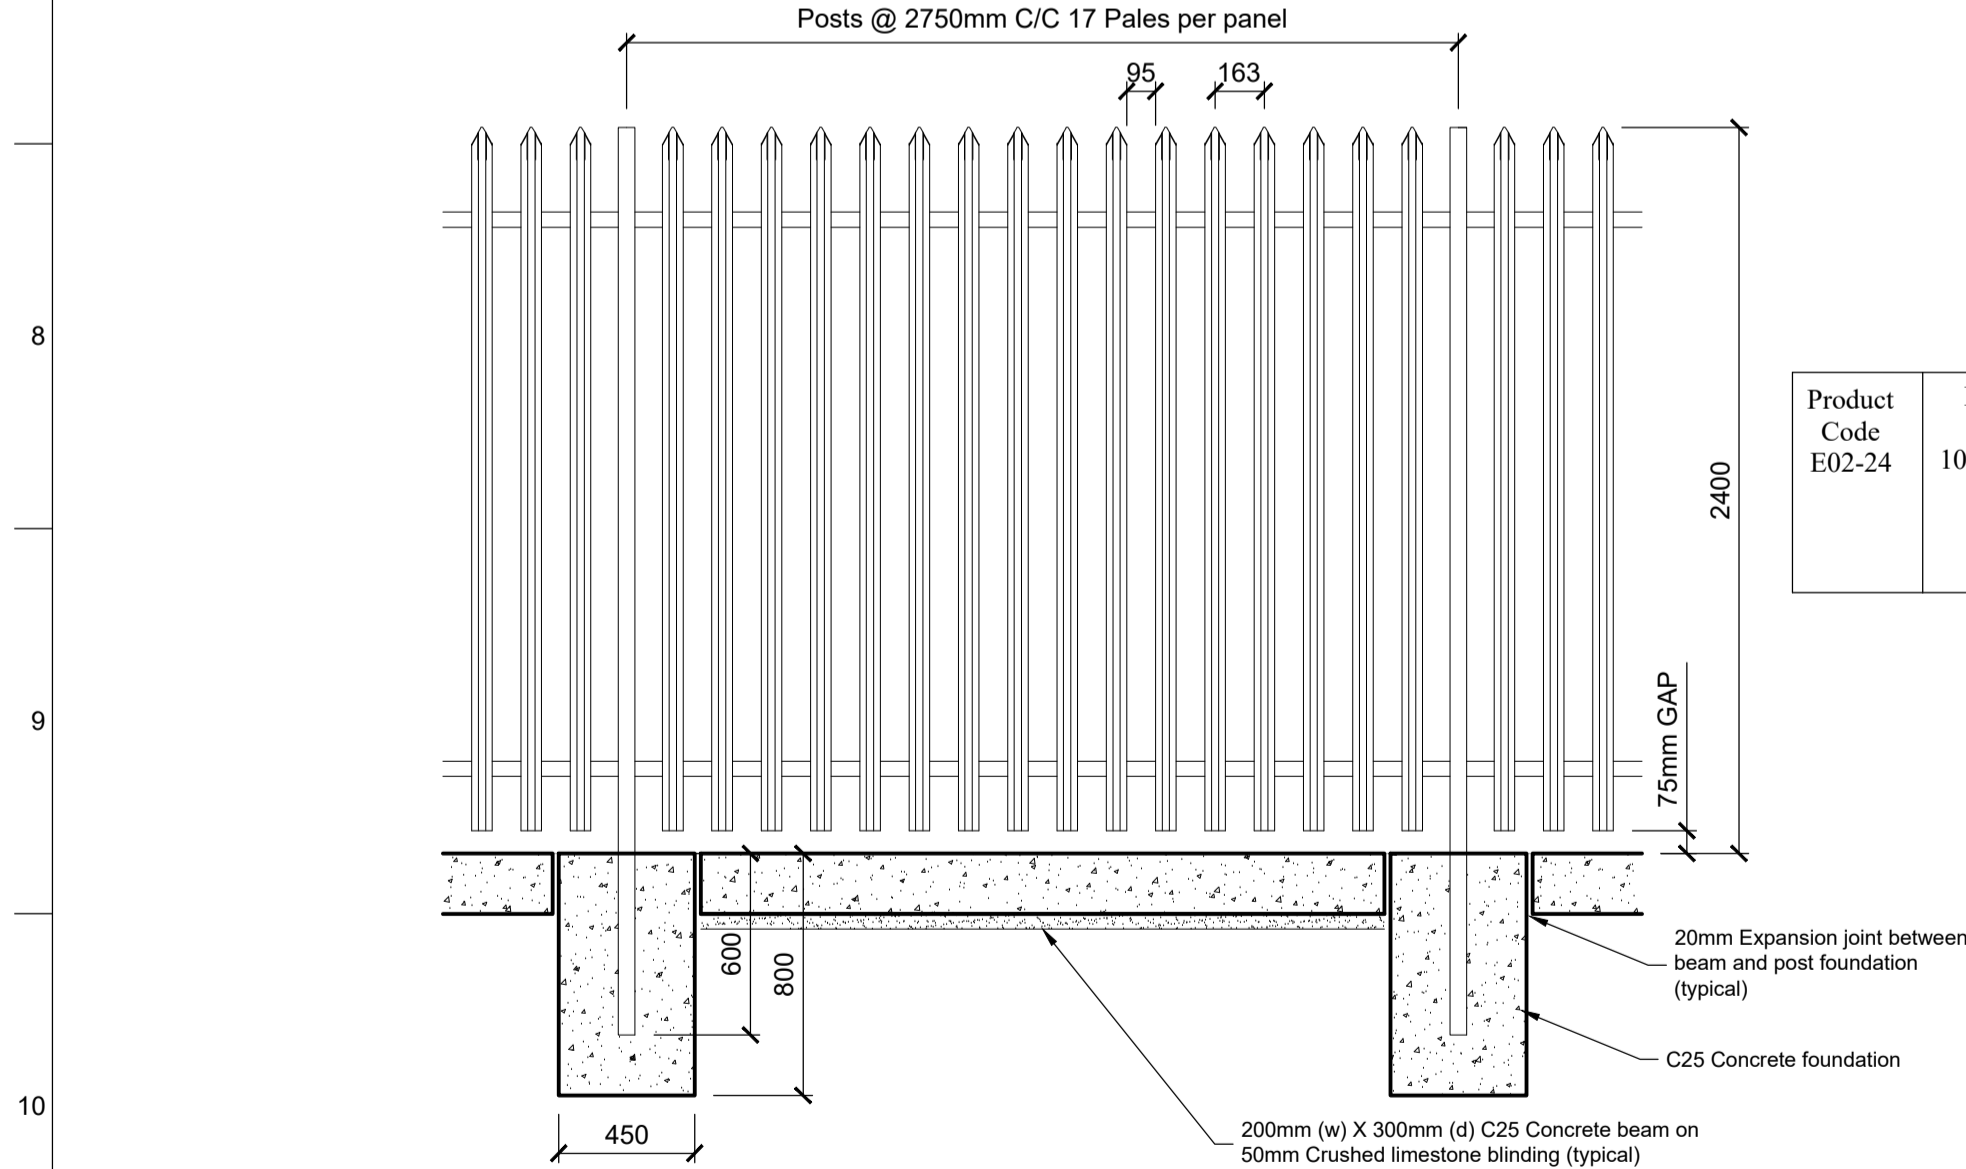

Palisade 2.4m High Security Fence - Type 1

Scale: 1:25

Product Code	Post Size (mm)	Height (mm)	Post Ctrs. (mm)	Notes:
E02-24	100 x 55 RSJ	2400	2750	Pales and posts to be Galvanized and Powder coated grey to match existing finish with 2.5mm thickness pales. Pales welded to rails with 4x40mm welds minimum

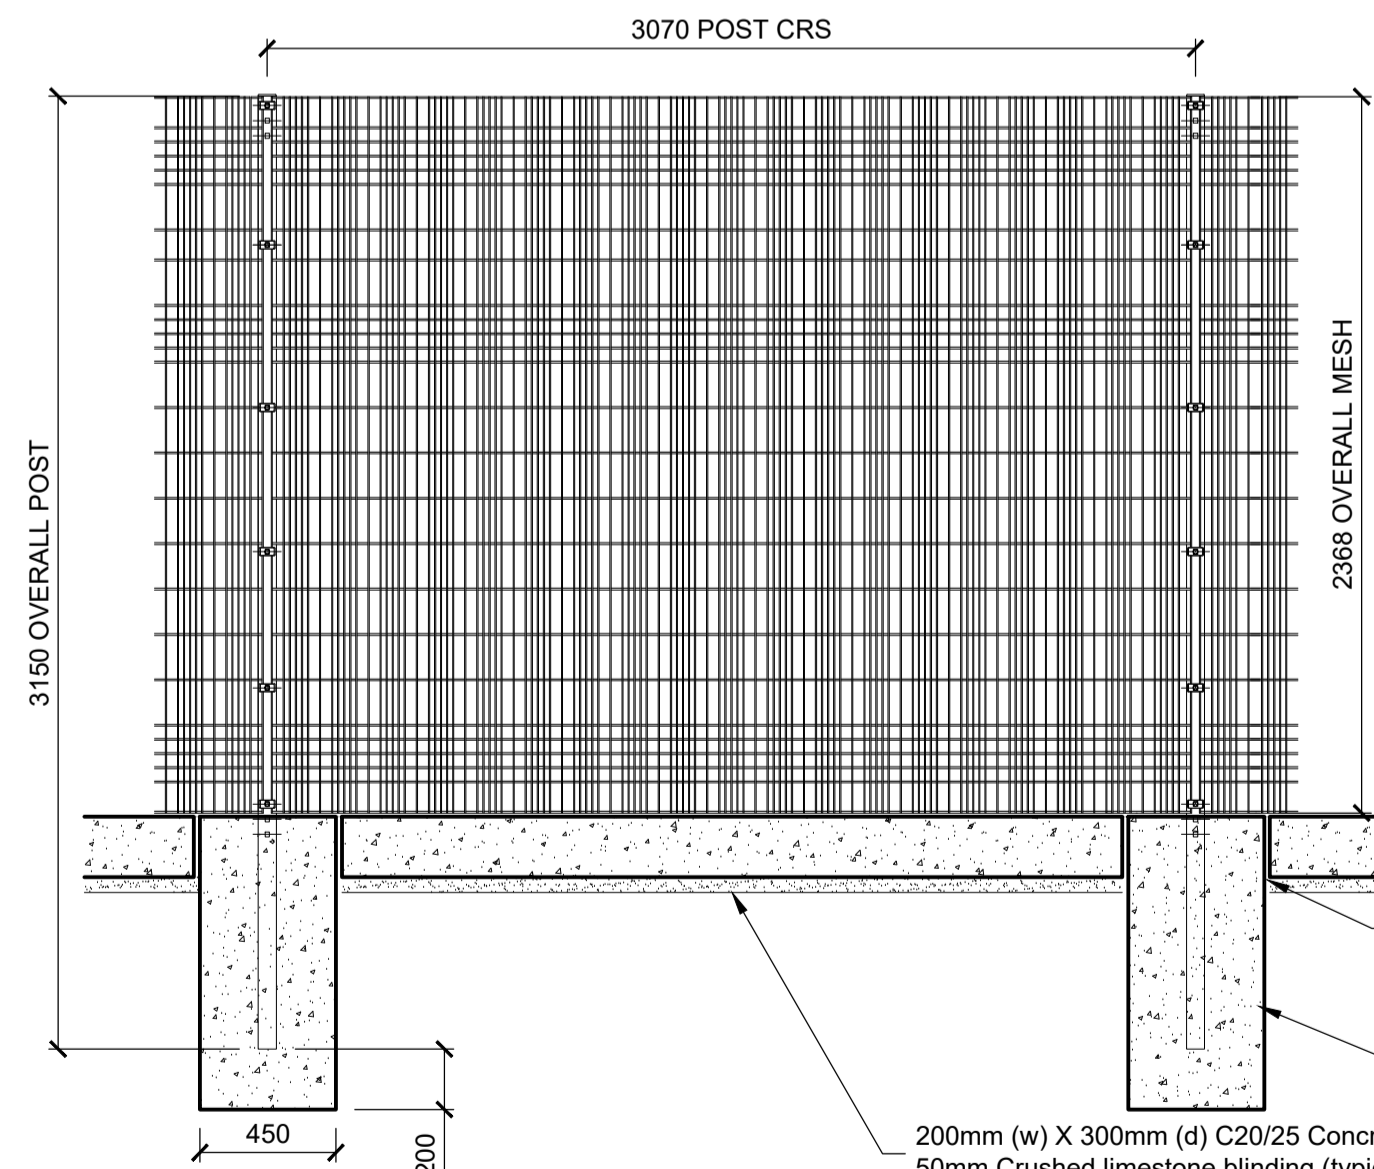

Palisade 2.4m High Security Fence - Type 2

Scale: 1:25

IRFEN ® KILLBARRY MESH FENCING					
Product Code	Post Size (mm)	Height (mm)	Post Centres (mm)	Horizontal Wires (QTY)	Notes: All size panels Vertical Wires Ø4mm Horizontal Wires Ø6mm
A02-24	60 x 60	2368	3070	26	Aperture 16mm x 150mm - min 36mm x 150mm - max

Notes:

- Topographical survey to ITM grid reference and Malin Head Ordnance Datum.
- Do not scale from this drawing.
- All dimension are in millimeters unless noted otherwise.

Legend:

Planning Boundary



PL2	29/08/25	EG	SM	JMacC
Issued for RFI				
PL1	11/12/15	J.B.	J.B.	JMacC
Issued for Planning				
Rev	Date	By	Chkd	Appd

ARUP
One Albert Quay
Cork, Ireland
Tel +353 (0)21 422 3200
www.arup.com



Client

Project Title
Ringaskiddy Resource
Recovery Centre

Drawing Title

Proposed Fencing Layout
Sheet 1 of 2

Scale at A1

1:500

Role

Site Infrastructure

Suitability

Response to Request for Information

Arup Job No

307174-00

Name

C-000-051

Rev

PL2