



Product Code	Post Size (mm)	Height (mm)	Post Ctrs. (mm)	Notes:
E02-24	100 x 55 RSJ	2400	2750	Pales and posts to be Galvanized and Powder coated grey to match existing finish with 2.5mm thickness pales. Pales welded to rails with 4x40mm welds minimum

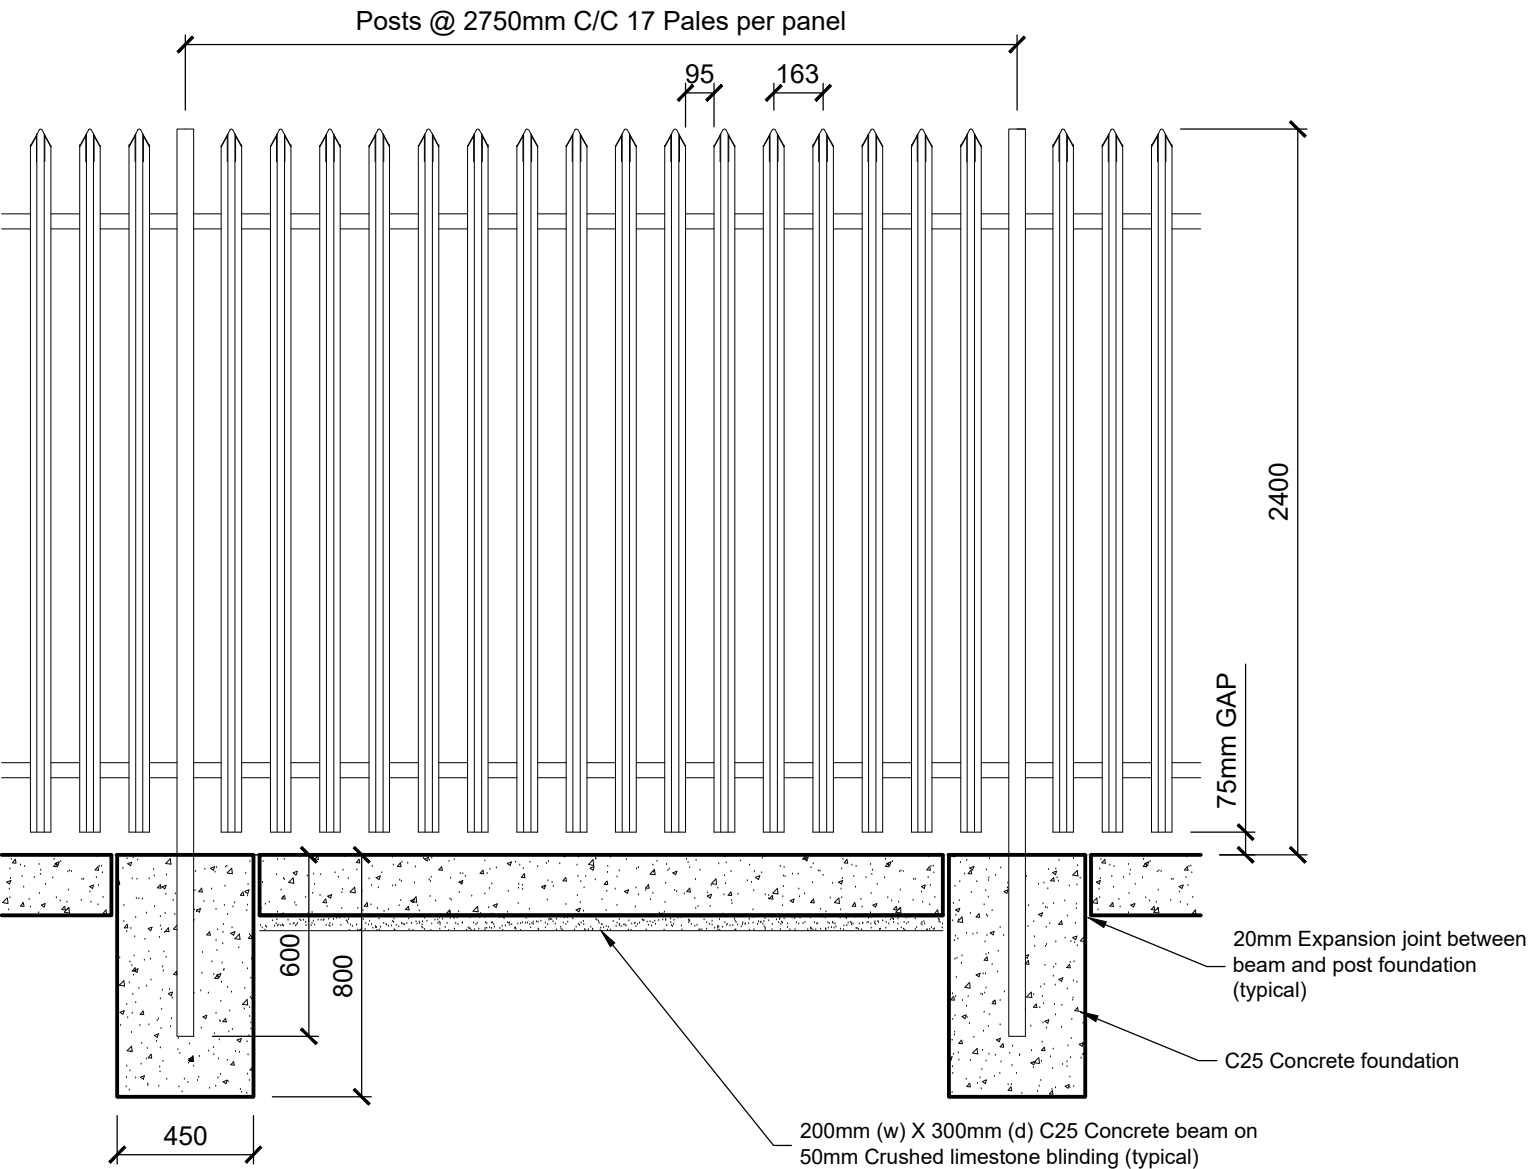

Palisade 2.4m High Security Fence - Type 1  
Scale: 1:25

IRFEN @ KILLBARRY MESH FENCING					
Product Code	Post Size (mm)	Height (mm)	Post Centres (mm)	Horizontal Wires (QTY)	Notes: All size panels Vertical Wires Ø4mm Horizontal Wires Ø6mm
A02-24	60 x 60	2368	3070	26	Aperture 16mm x 150mm - min 36mm x 150mm - max

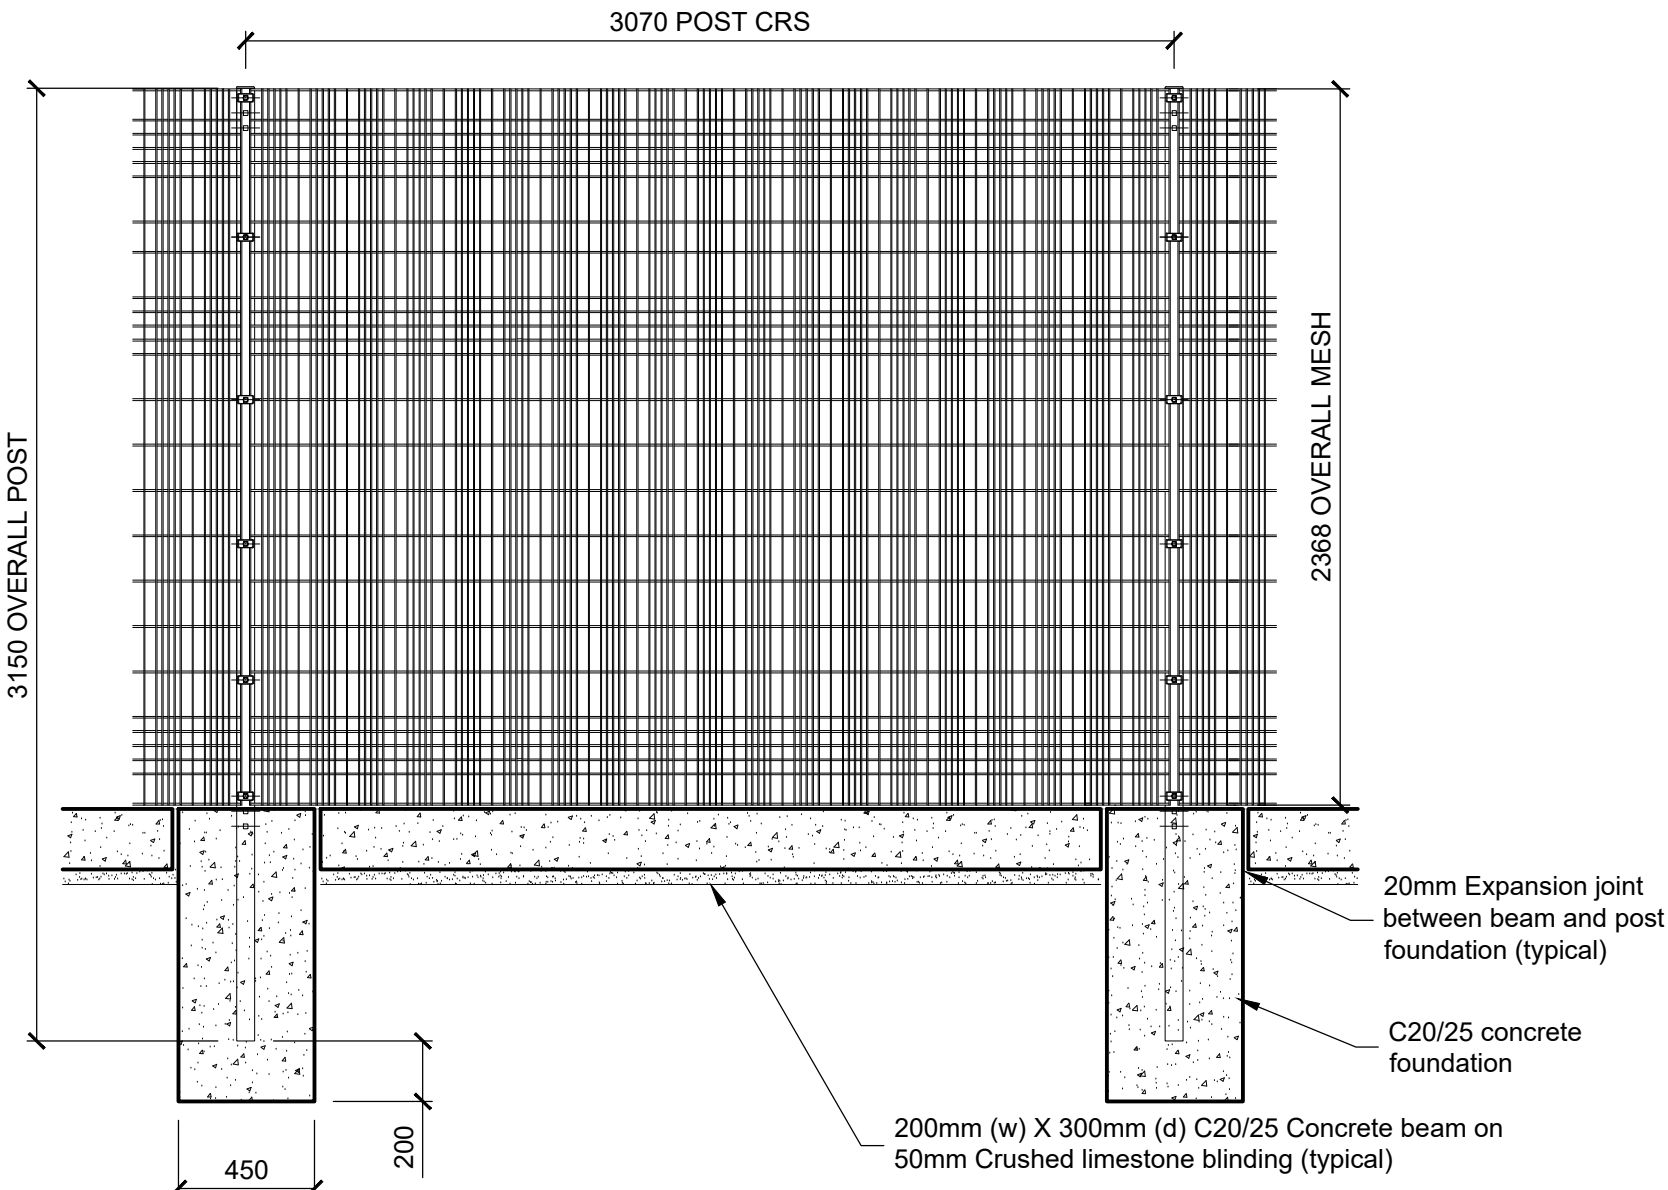

Palisade 2.4m High Security Fence - Type 2  
Scale: 1:25

CYAL50382430 © Tailte Eireann - Surveying.

Notes:

- Topographical survey to ITM grid reference and Malin Head Ordnance Datum.
- Do not scale from this drawing.
- All dimension are in millimeters unless noted otherwise.

Legend:

Planning Boundary

PL2	29/08/25	EG	SM	JMacC
Issued for RFI				
PL1	11/12/15	J.B.	J.B.	JMacC
Issued for Planning				
Rev	Date	By	Chkd	Appd

**ARUP**  
One Albert Quay  
Cork, Ireland  
Tel +353 (0)21 422 3200  
www.arup.com



Client  
**Ringaskiddy Resource Recovery Centre**

Project Title  
**Proposed Fencing Layout Sheet 2 of 2**

Scale at A1	1:500
Role	Site Infrastructure
Suitability	Response to Request for Information
Arup Job No	307174-00
Name	C-000-052
Rev	PL2