

A1
1
2
3
4
5
6
7
8
9
10

A

B

C

D

E

F

G

H

I

J

K


L

M


N

O

P

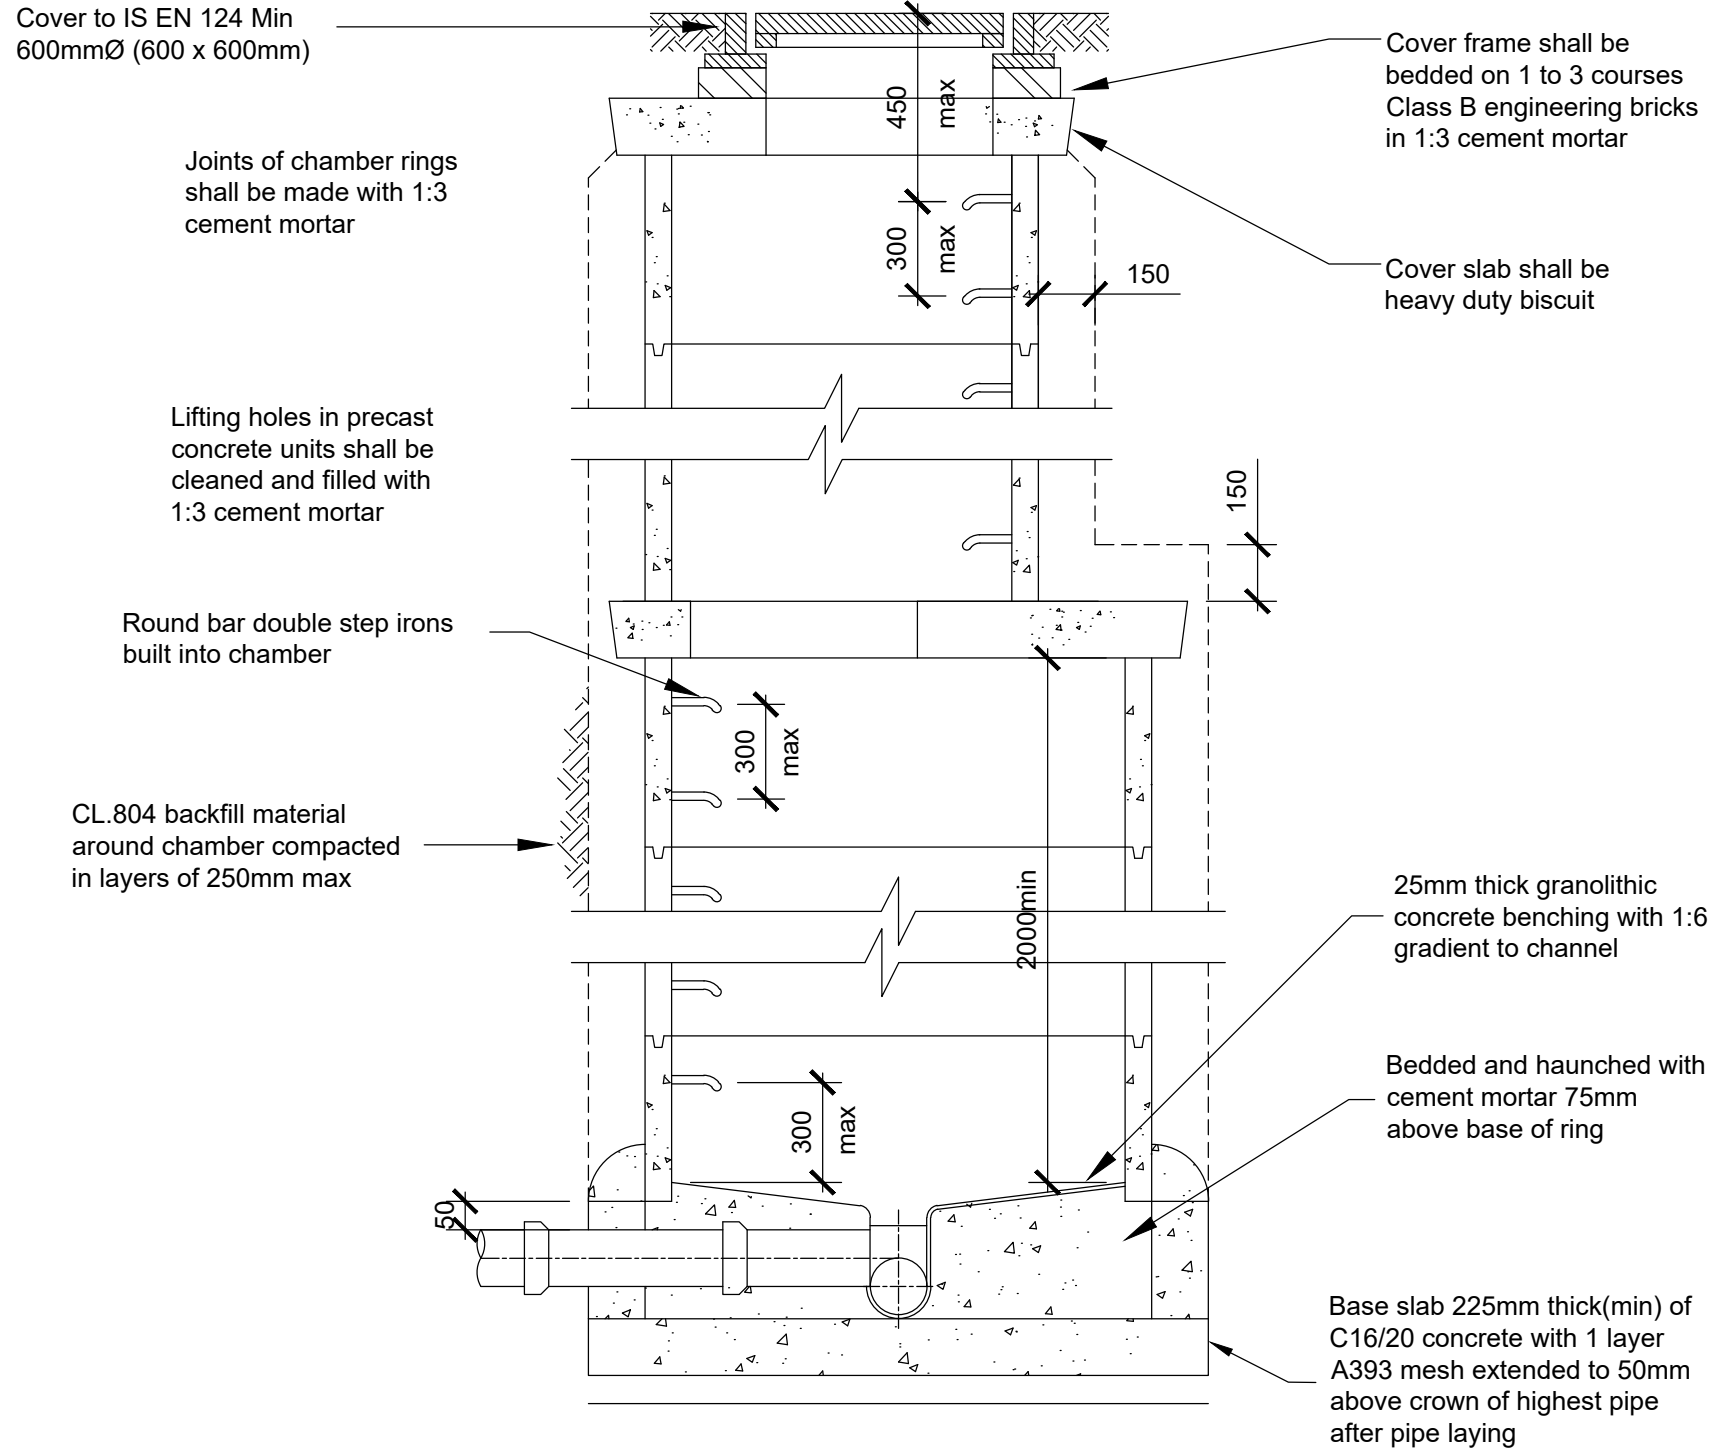


Section

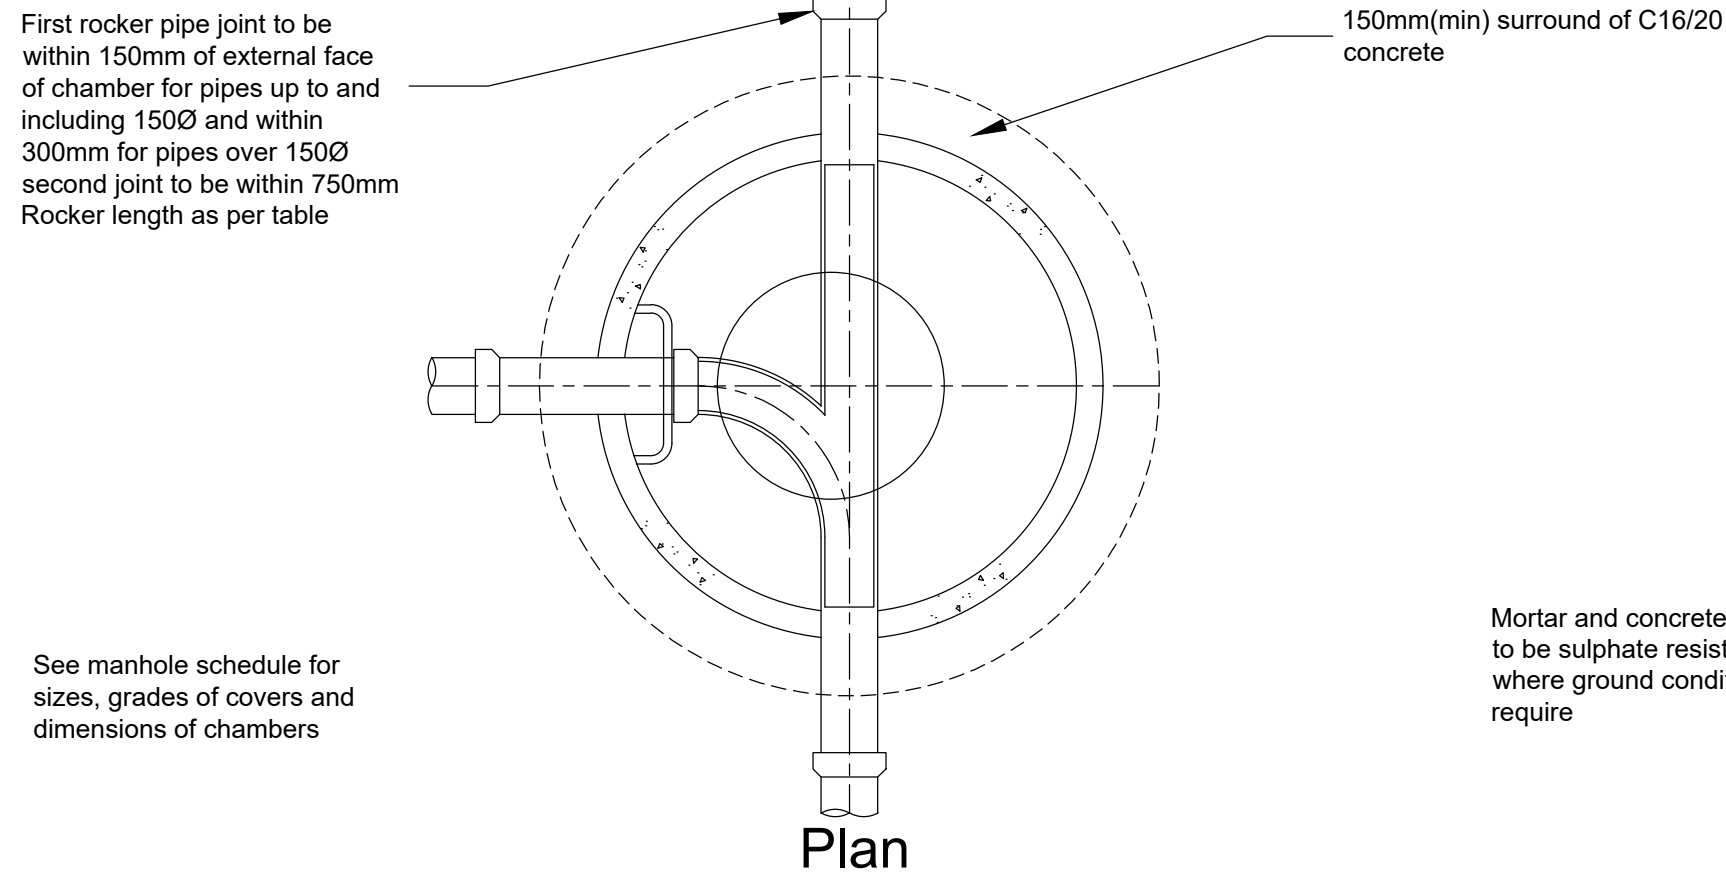

Plan


Precast Manhole With Open Channel (3m or deeper)

Scale: 1:20

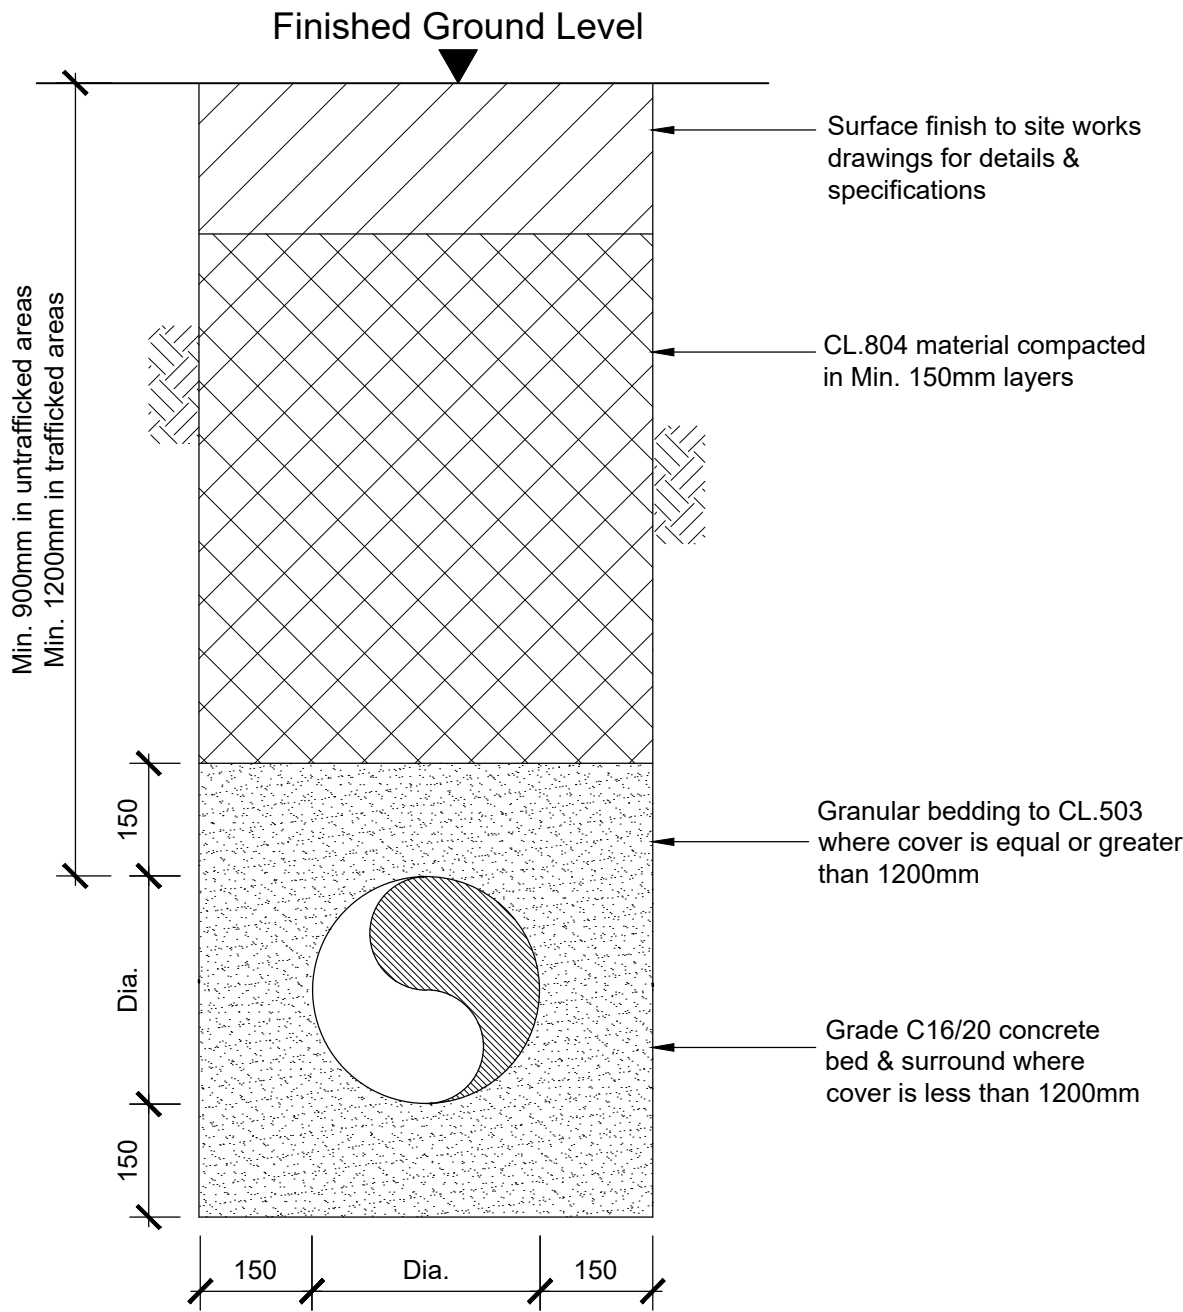


Typical Drainage Trench Drain

Scale: 1:10

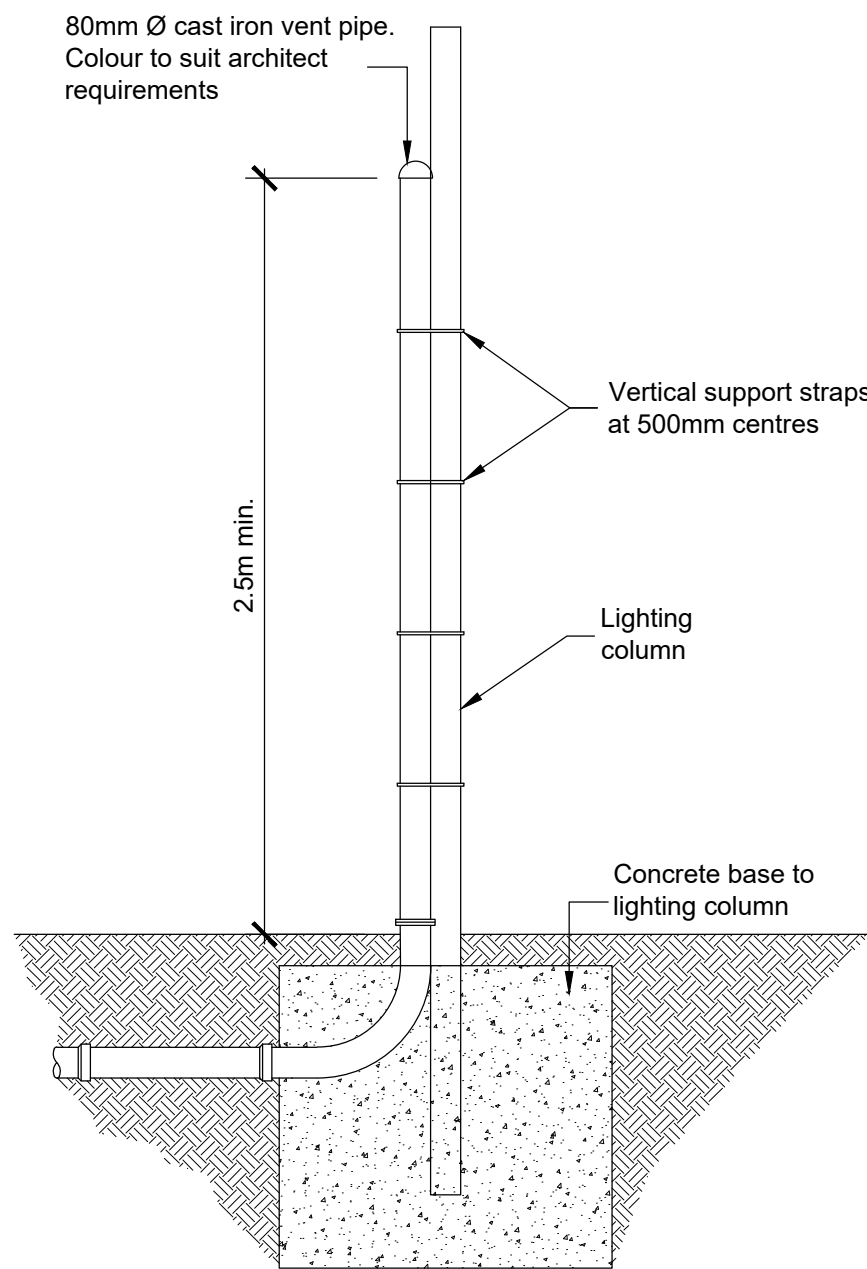


Typical Interceptor Vent Pipe Support Using a Lighting Column (or Similar)

Scale: 1:25

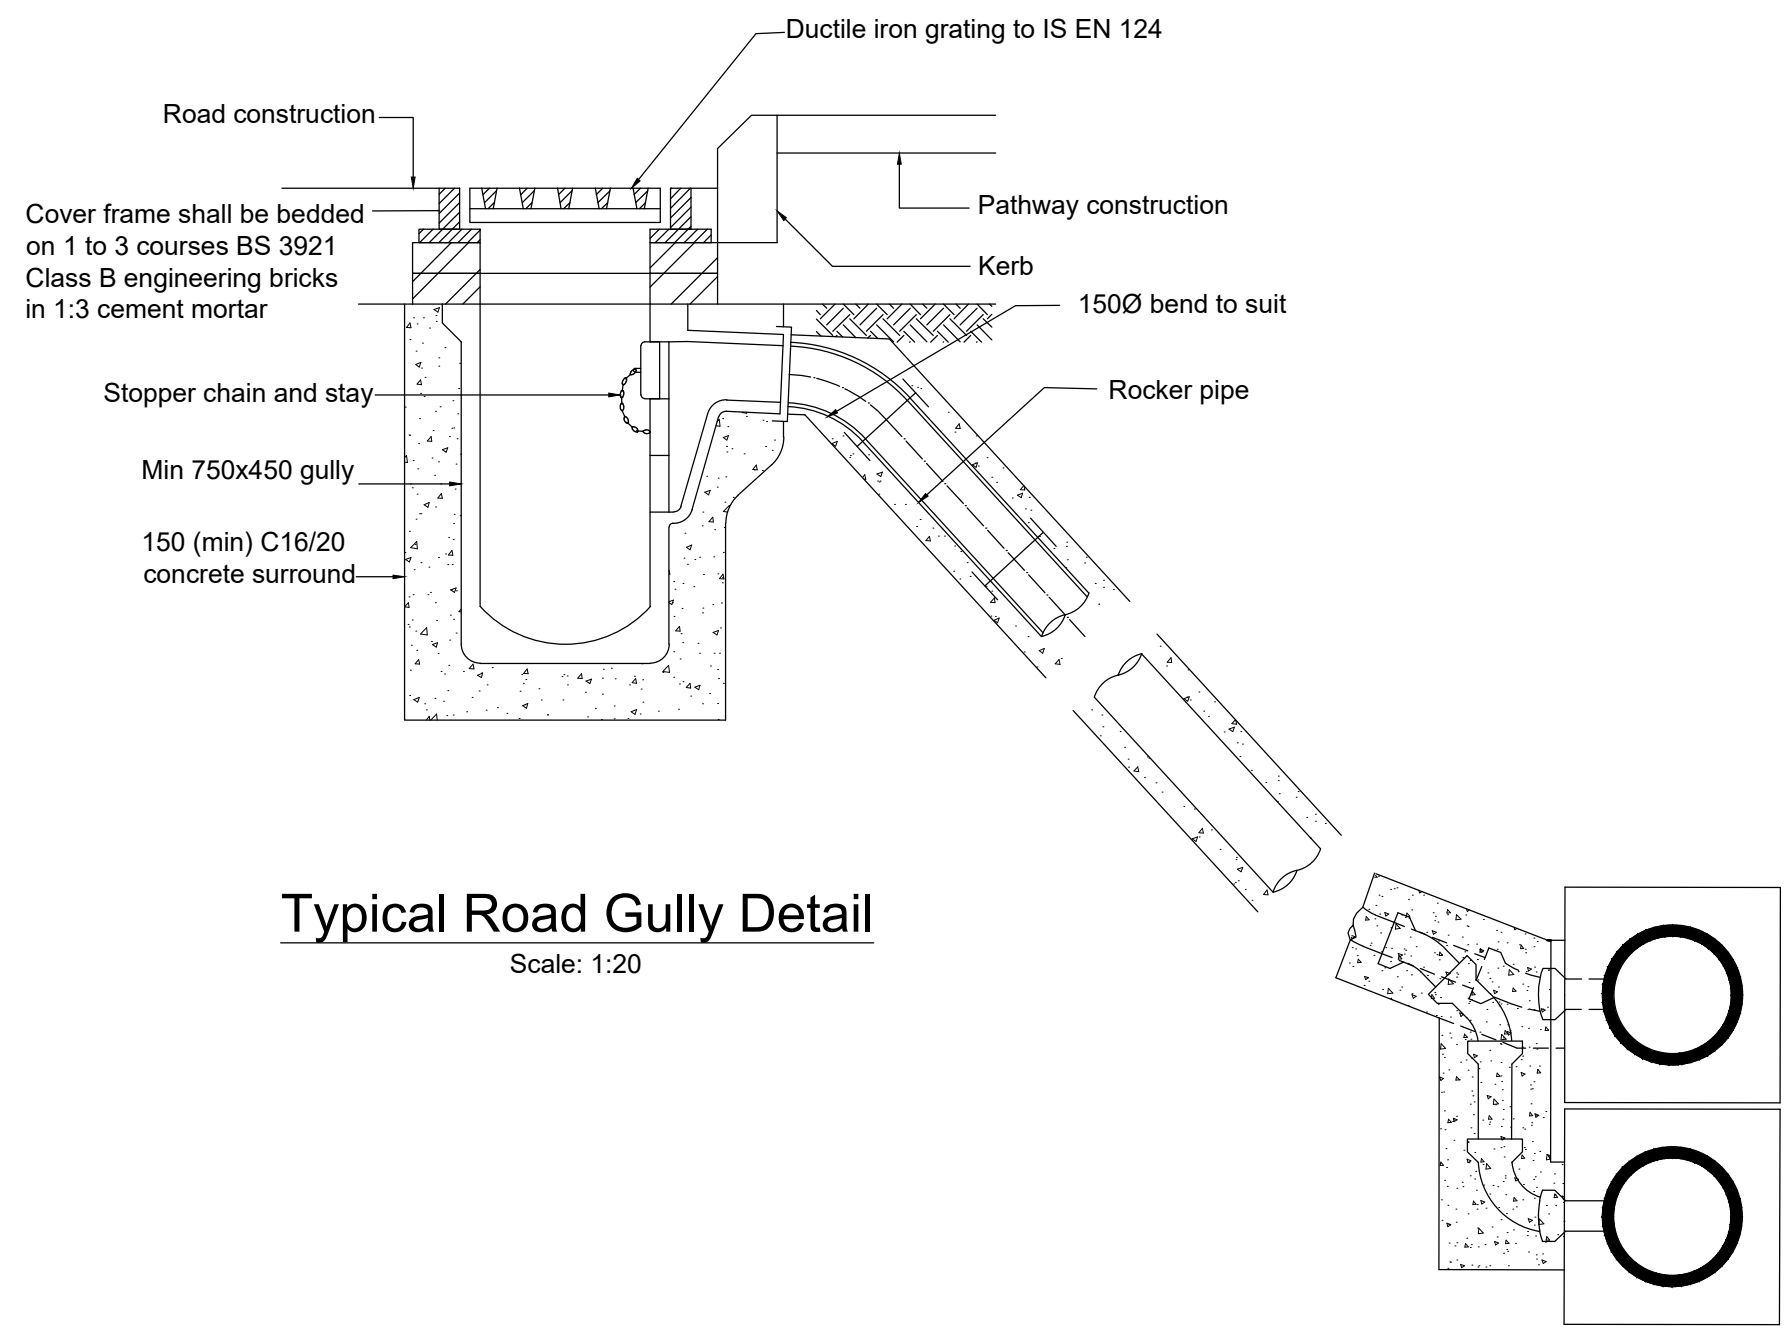

Typical Road Gully Detail

Scale: 1:20

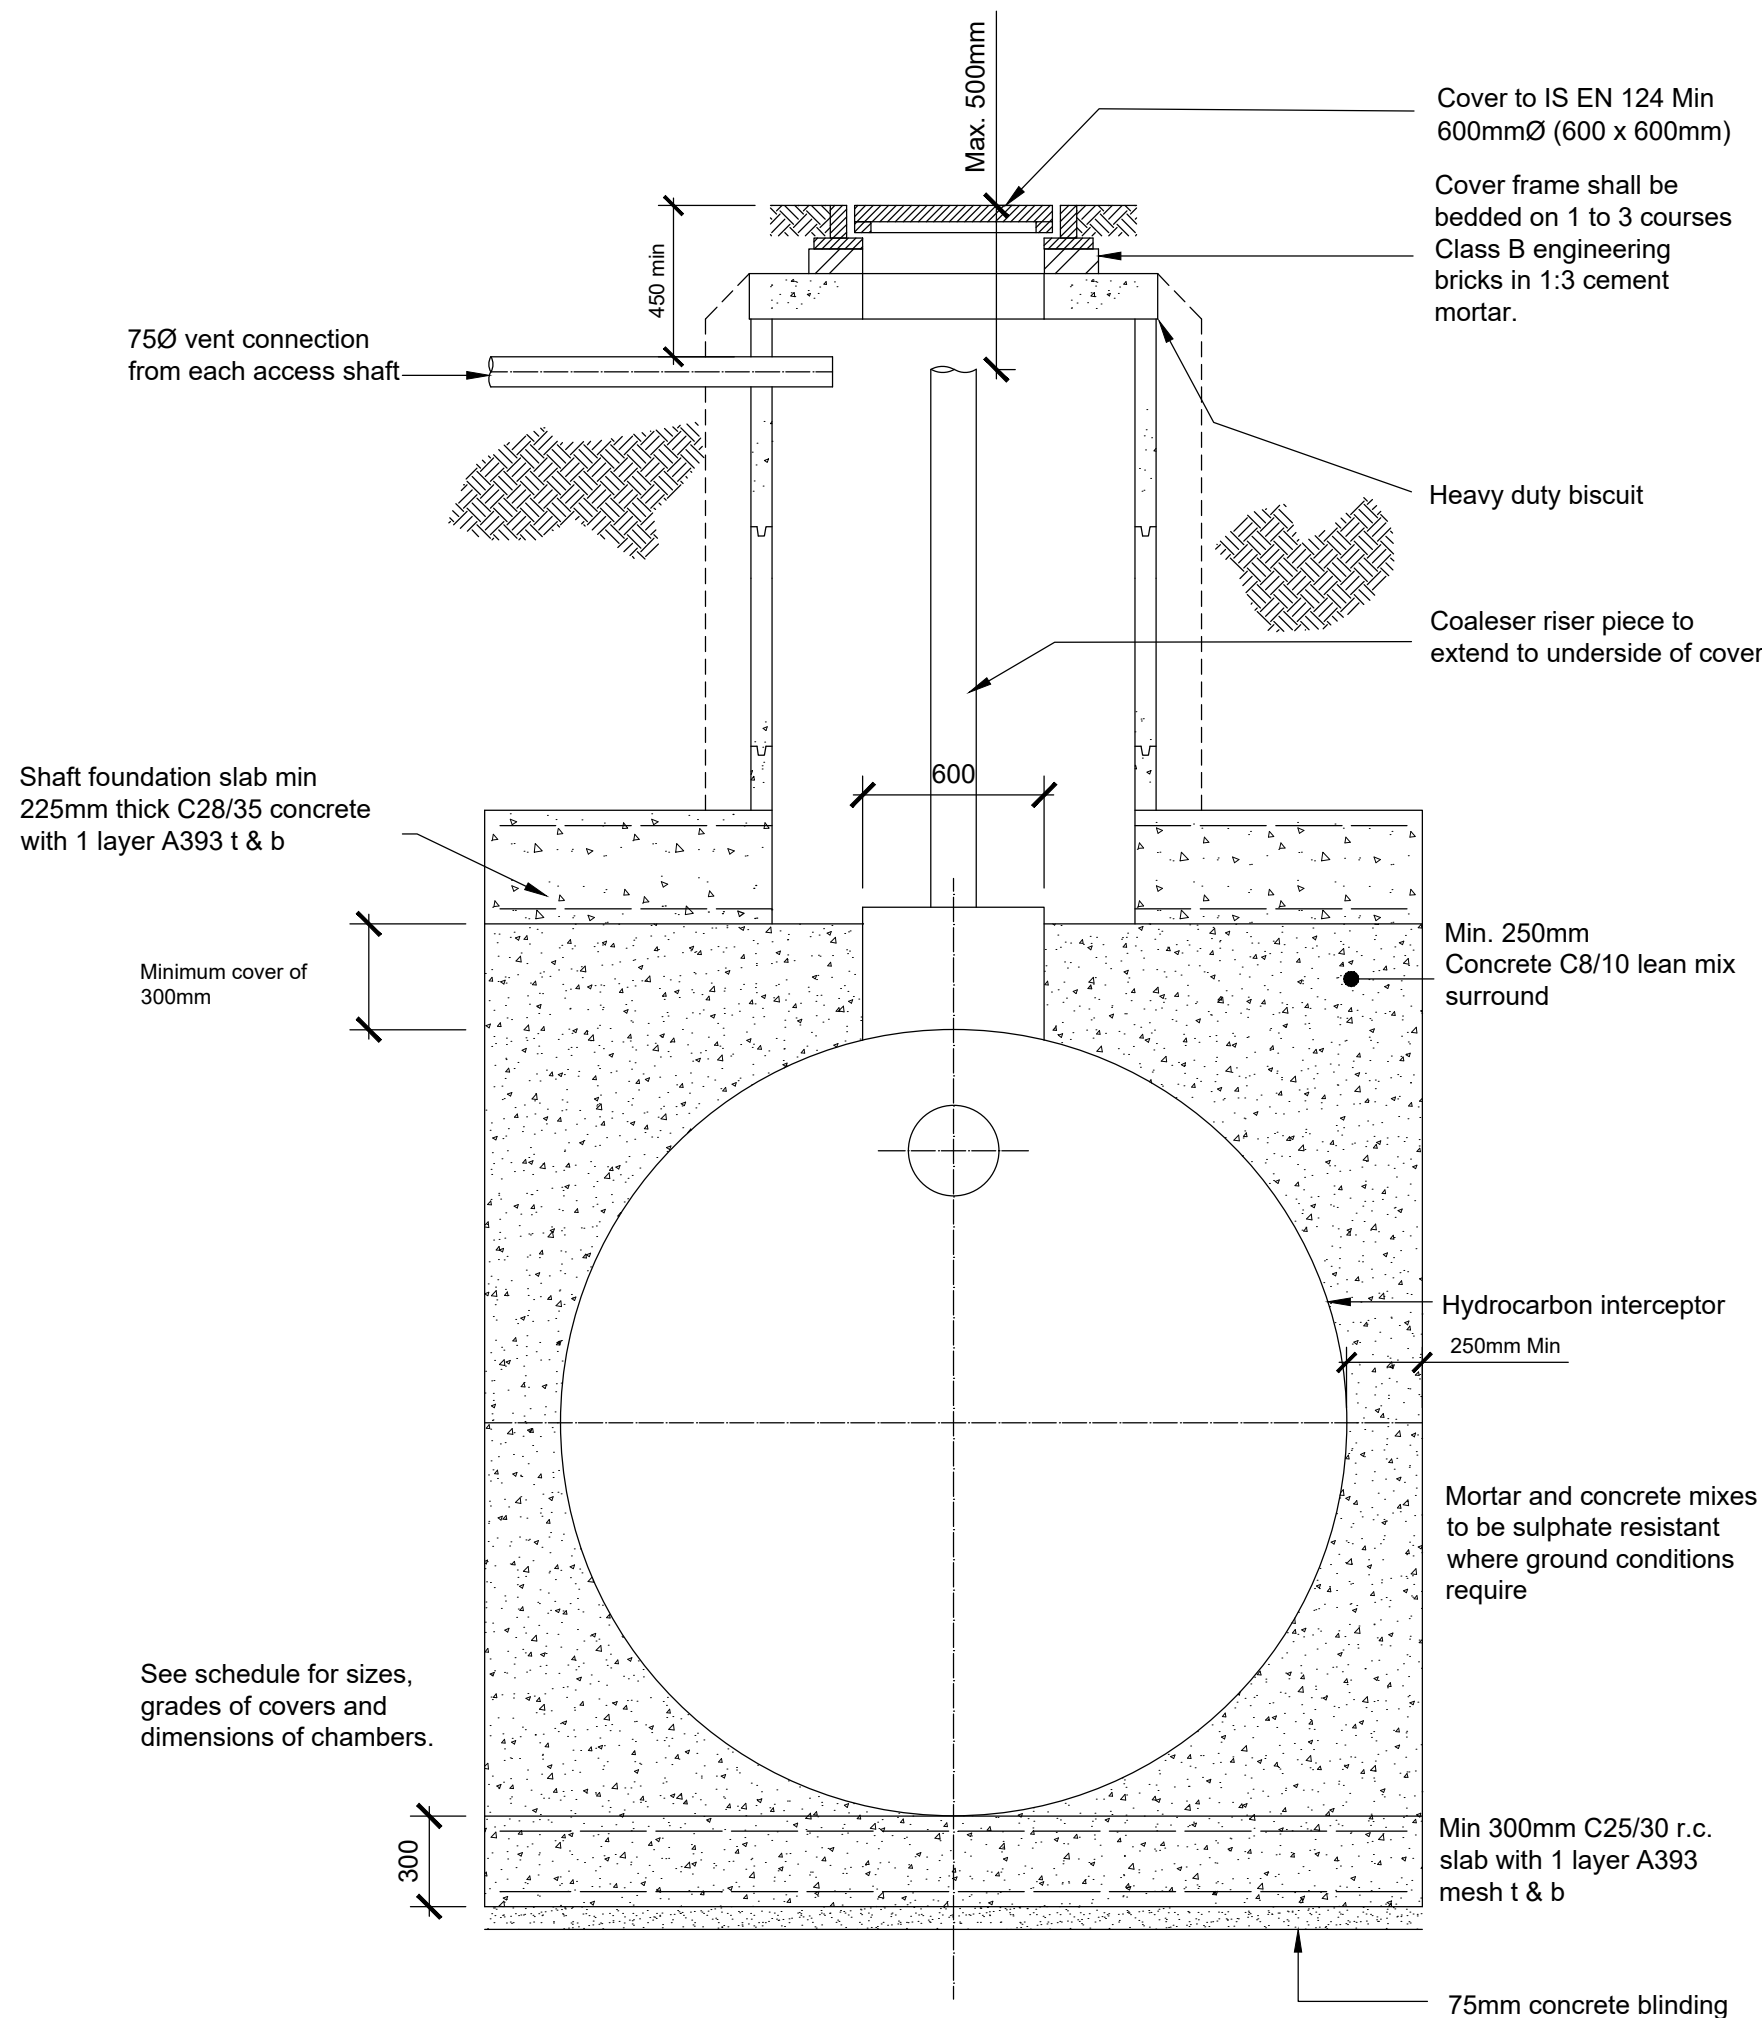

Typical Detail GRP Storage Petrol / Oil Interceptor

Scale: 1:25

PL2	29/08/25	EG	SM	JMacC
Issued for RFI				
PL1	11/12/15	J.B.	J.B.	JMacC
Issued for Planning				
Rev	Date	By	Chkd	Appd

ARUP

15 Oliver Plunkett Street
Cork, Ireland
Tel +353 (0)21 427 7670 Fax +353 (0)21 427 2345
www.arup.com

Client



Project Title

Ringaskiddy Resource
Recovery Centre

Drawing Title

Typical Drainage Details
Sheet 2 of 2

Scale at A1

As Shown

Role	Site Infrastructure
Suitability	Response to Request for Information
Arup Job No	Rev
307174-00	PL2
Name	
C-000-081	