



EIAR ADDENDUM APPENDIX 15-5

***ITEM 1 FURTHER INFORMATION
RESPONSE FIGURES***

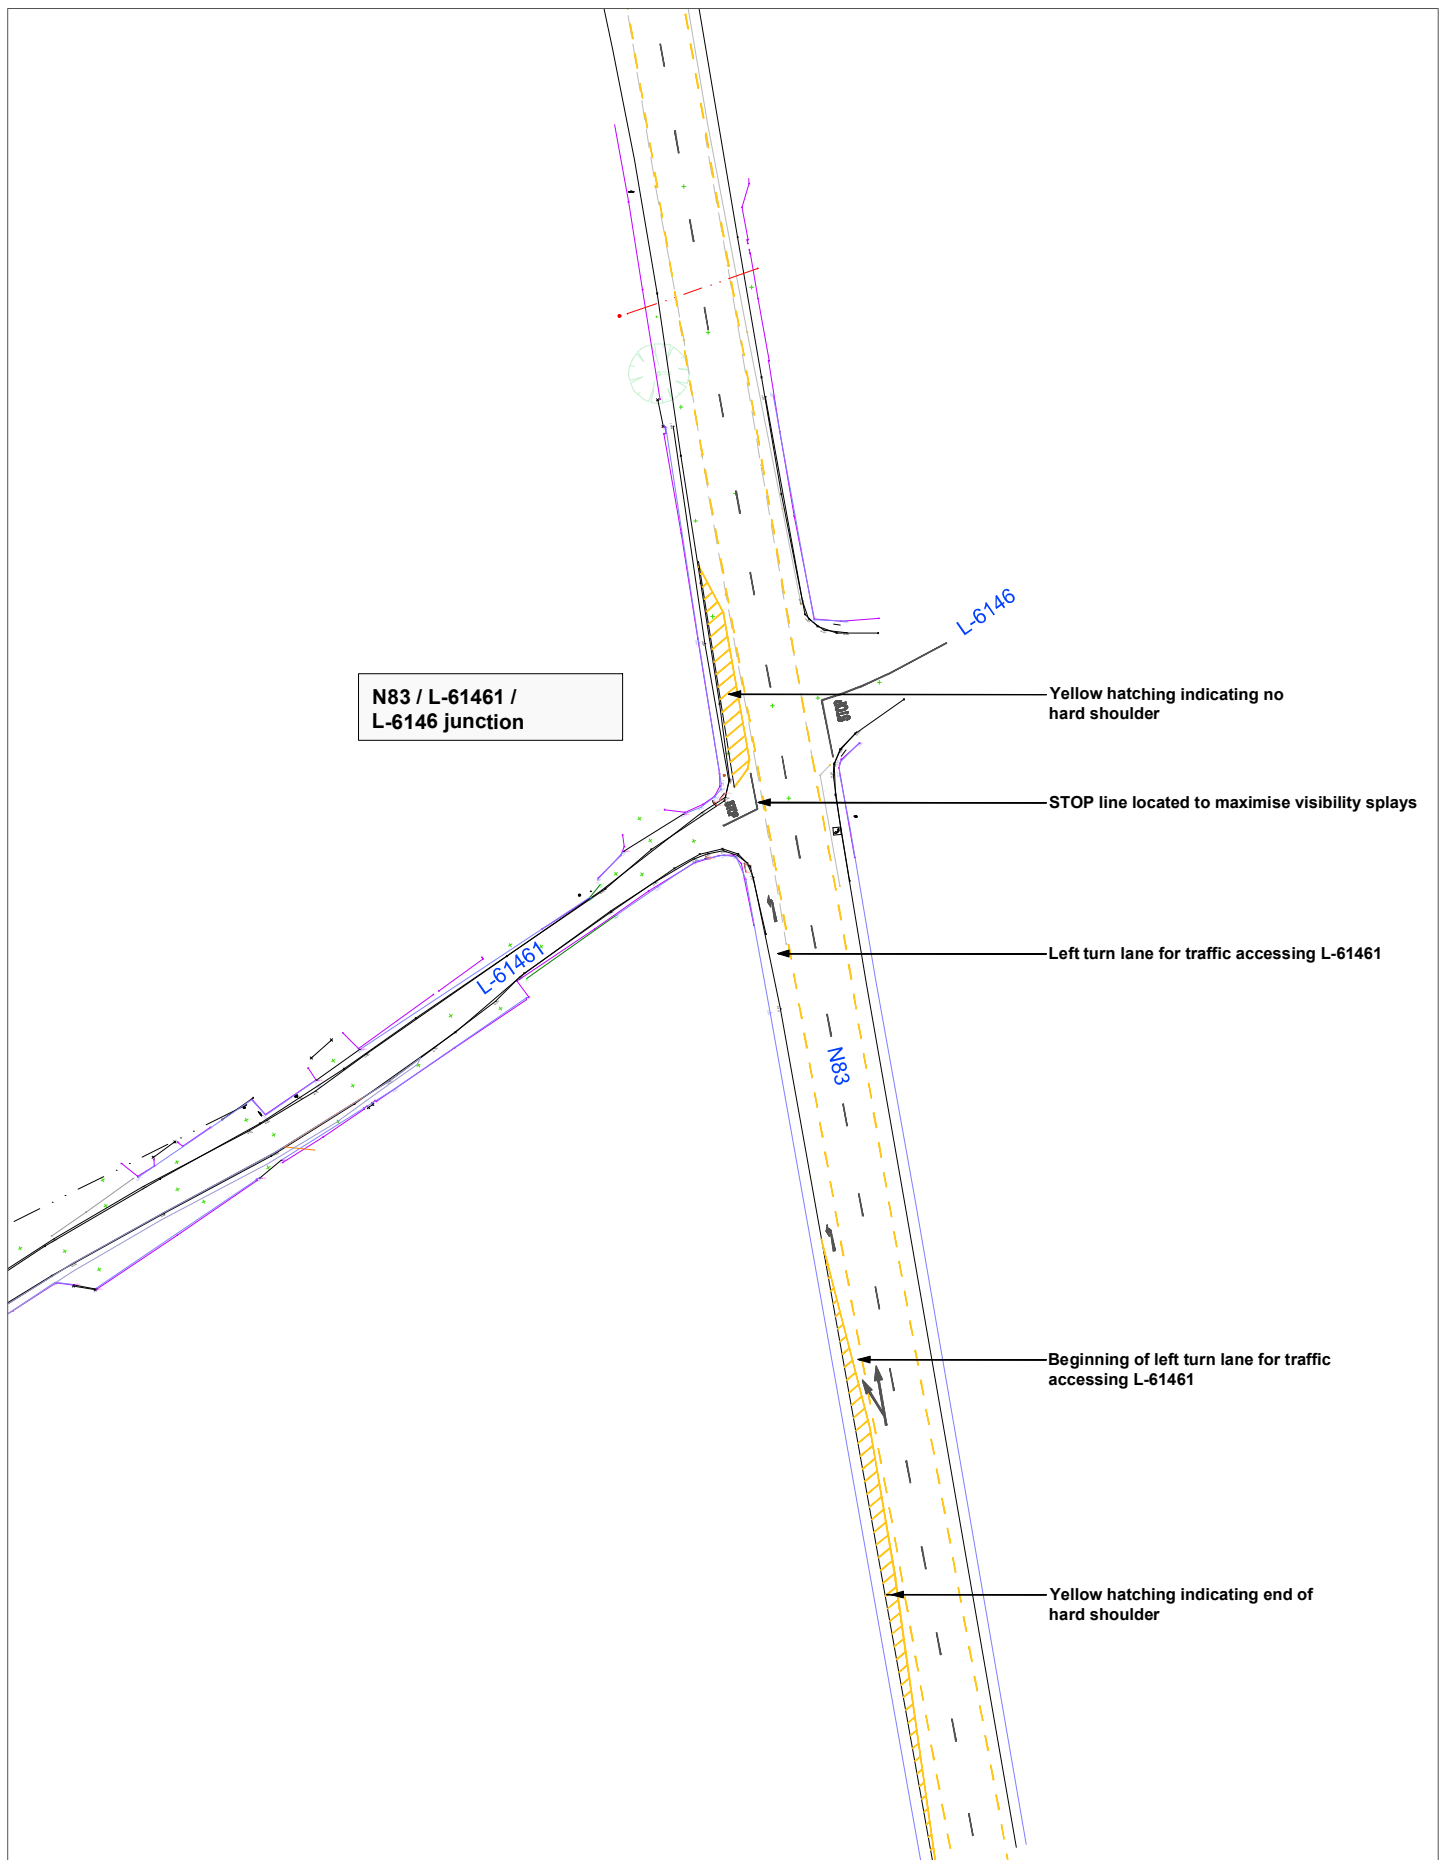


Figure FI 1 N83 / L61461 / L61461 junction with STOP line located at carriageway edge

PROJECT: Laurclavagh Renewable Energy Development

CLIENT: Laurclavagh Ltd


PROJECT NO: 9730

DATE: 26.08.25

SCALE: 1:1000

DRAWN BY: AL

ALAN LIPSCOMBE
TRAFFIC & TRANSPORT CONSULTANTS

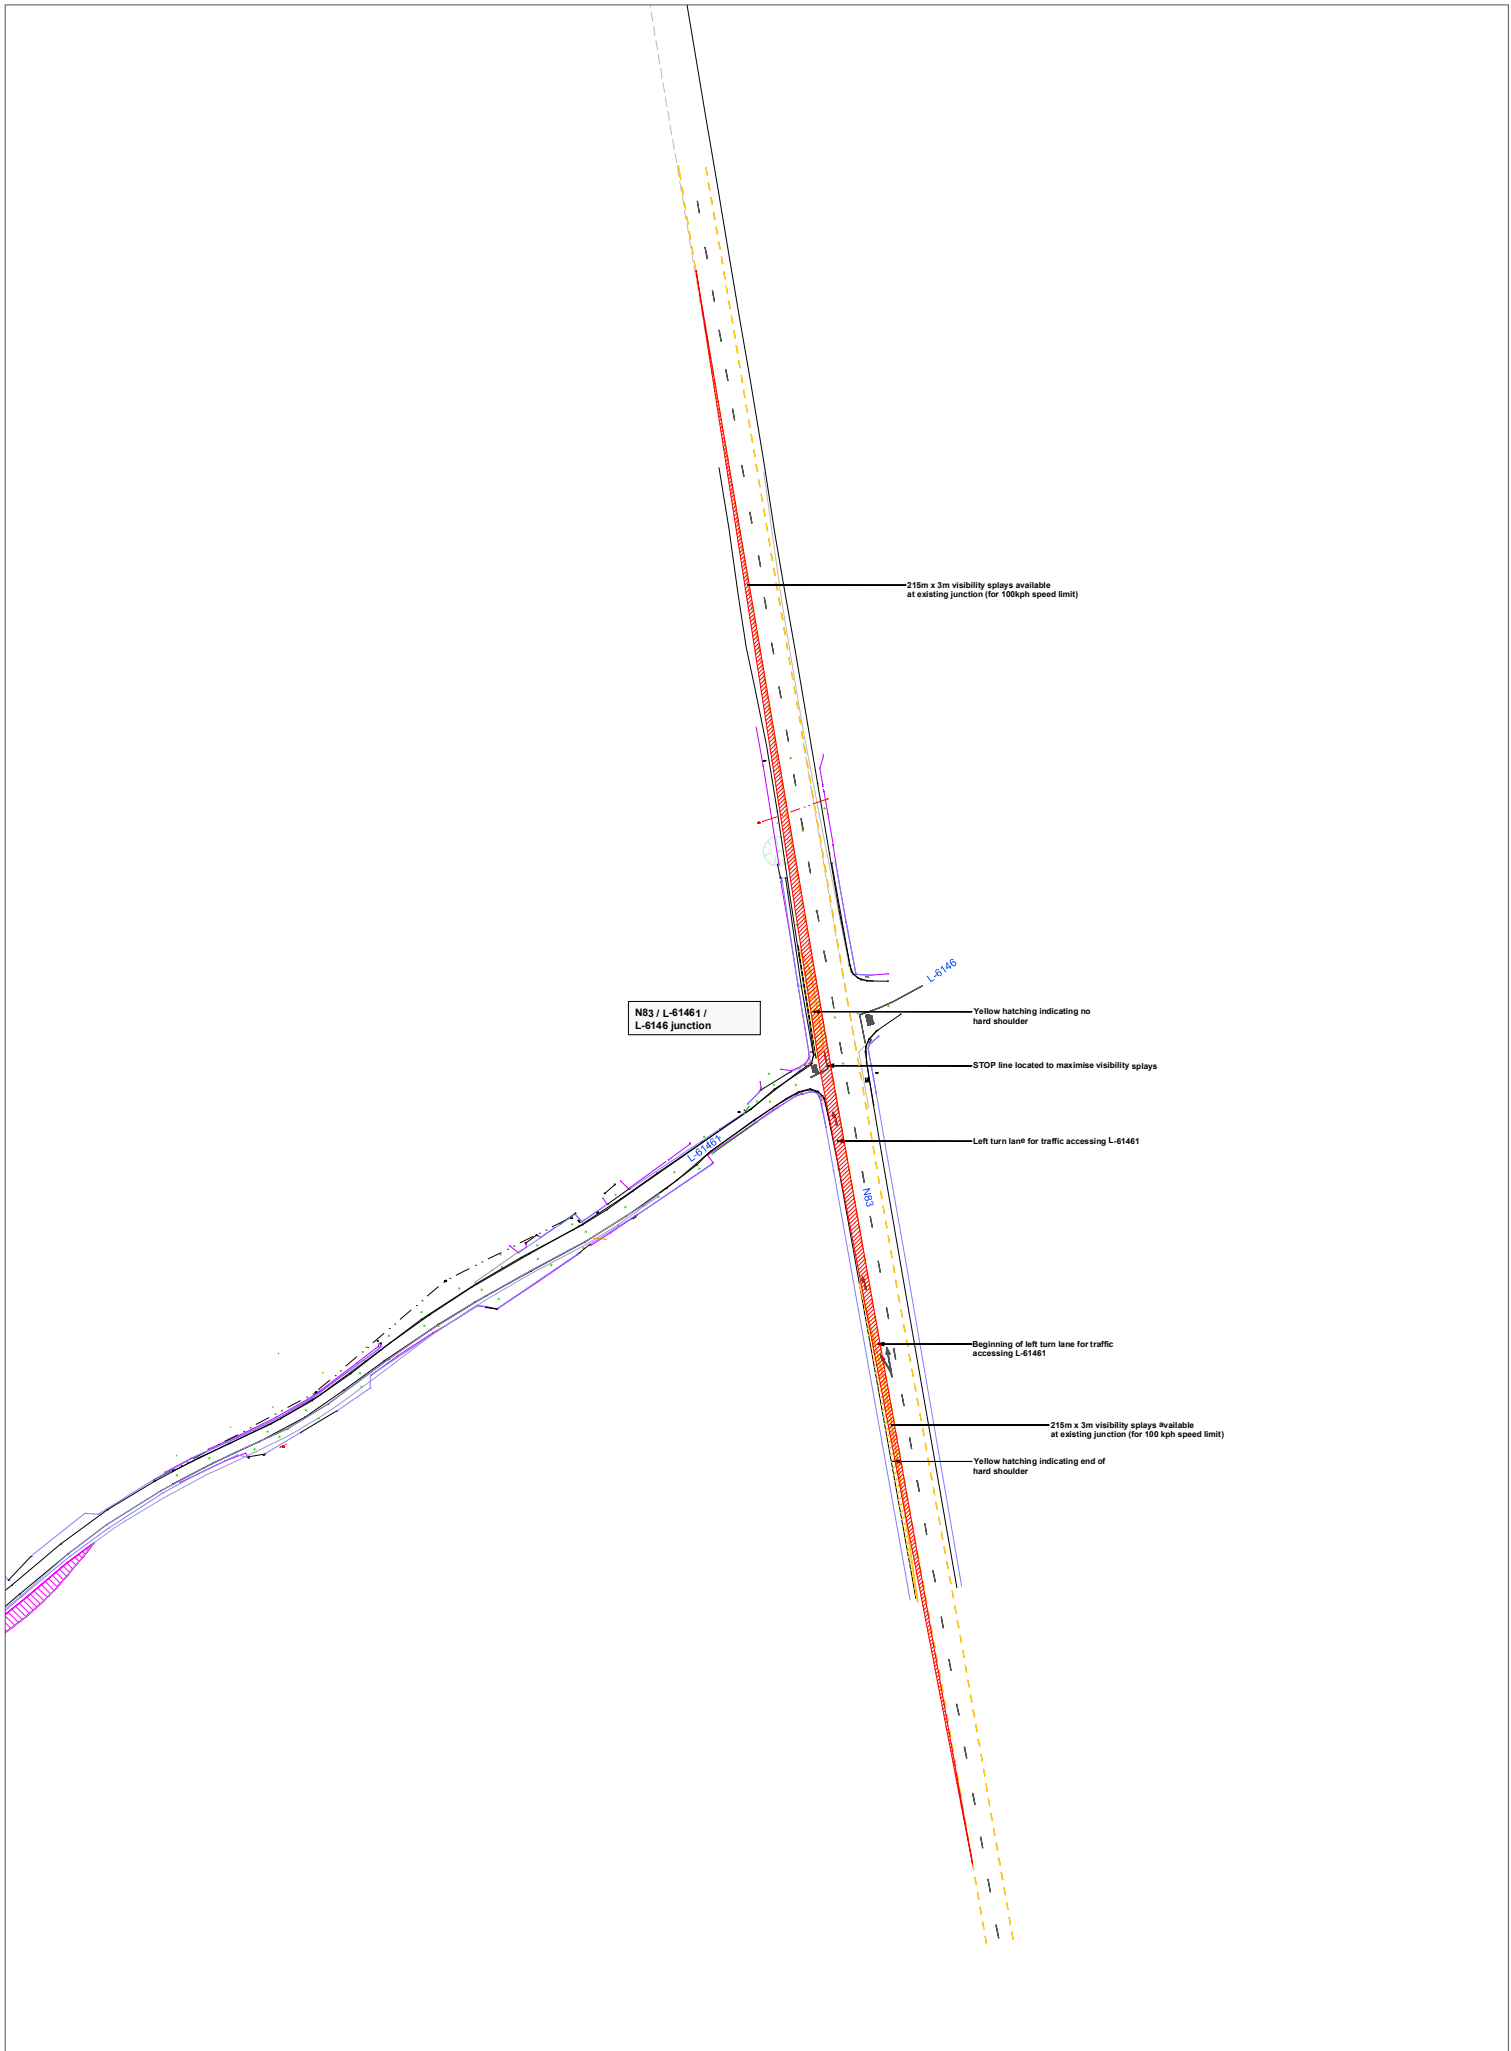

NOTES:
 PLANNING DRAWING ONLY - NOT FOR CONSTRUCTION PURPOSES

Figure FI 2 N83 / L61461 / L6146 junction with STOP line located at carriageway edge - visibility splays

PROJECT: Laurdagh Renewable Energy Development		
CLIENT: Laurdagh Ltd	SCALE: 1:1000	
PROJECT NO: 9730	DATE: 27.08.25	DRAWN BY: AL

ALAN LIPSCOMBE
 TRAFFIC & TRANSPORT CONSULTANTS

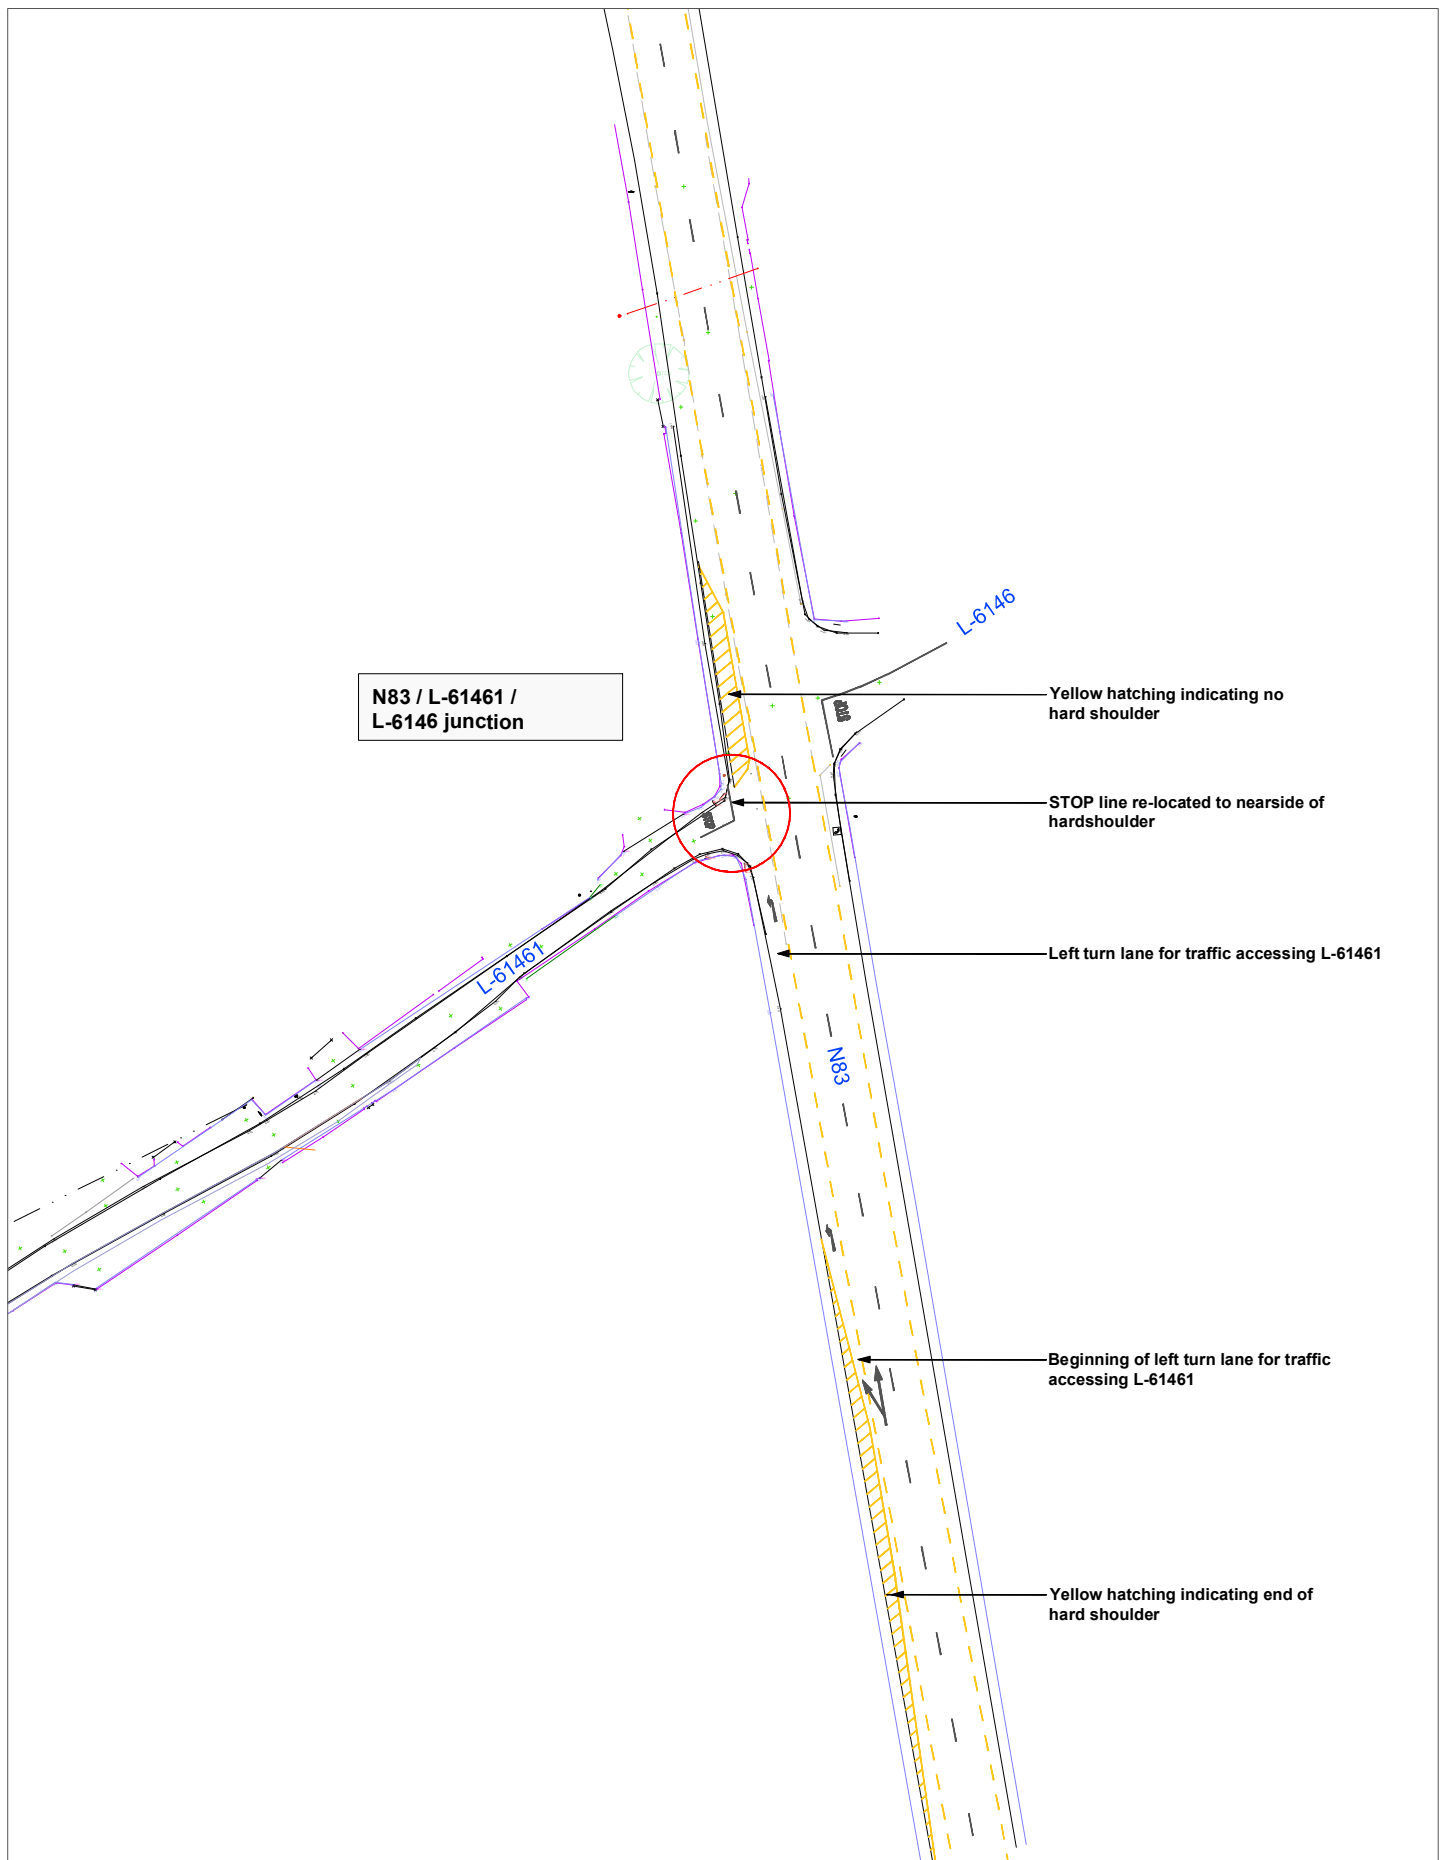


Figure FI 3 N83 / L61461 / L61461 junction with STOP line re-located to nearside of hard shoulder

PROJECT: Laurdavagh Renewable Energy Development

CLIENT: Laurdavagh Ltd


SCALE: 1:1000

PROJECT NO: 9730

DATE: 26.08.25

DRAWN BY: AL

ALAN LIPSCOMBE
TRAFFIC & TRANSPORT CONSULTANTS

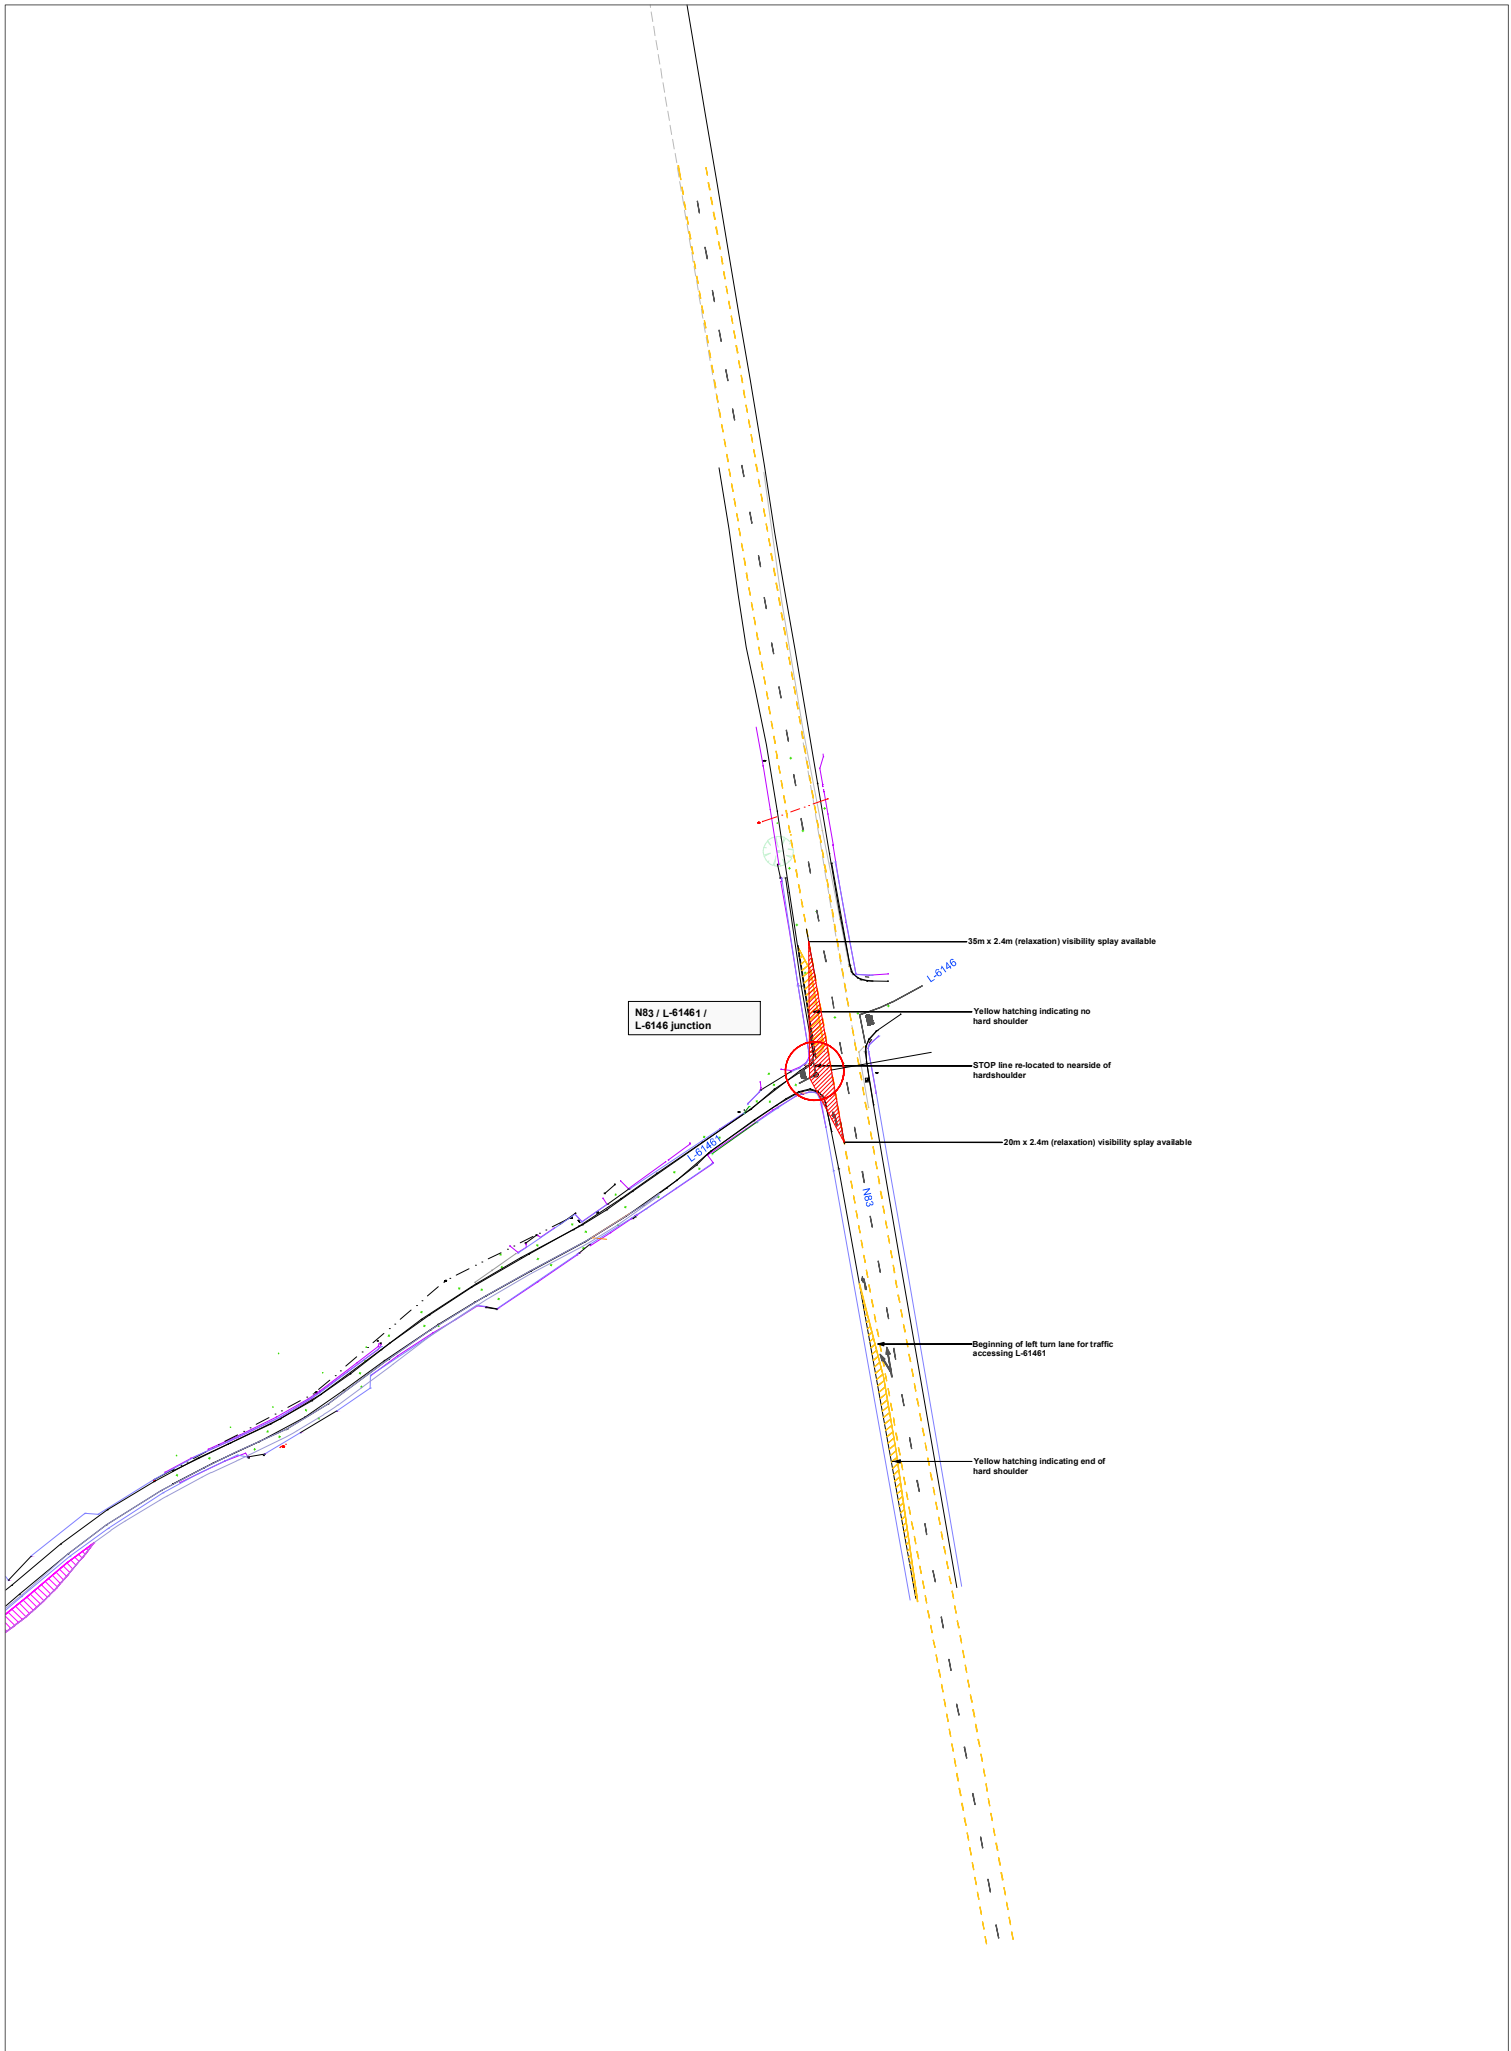

NOTES:

PLANNING DRAWING ONLY - NOT FOR CONSTRUCTION PURPOSES

Figure FI 4 N83 / L61461 / L6146 junction with STOP line relocated to nearside of hardshoulder - visibility splays

PROJECT: Laurdagh Renewable Energy Development	
CLIENT: Laurdagh Ltd	SCALE: 1:1000
PROJECT NO: 9730	DATE: 27.08.25
DRAWN BY: AL	

ALAN LIPSCOMBE
TRAFFIC & TRANSPORT CONSULTANTS

