




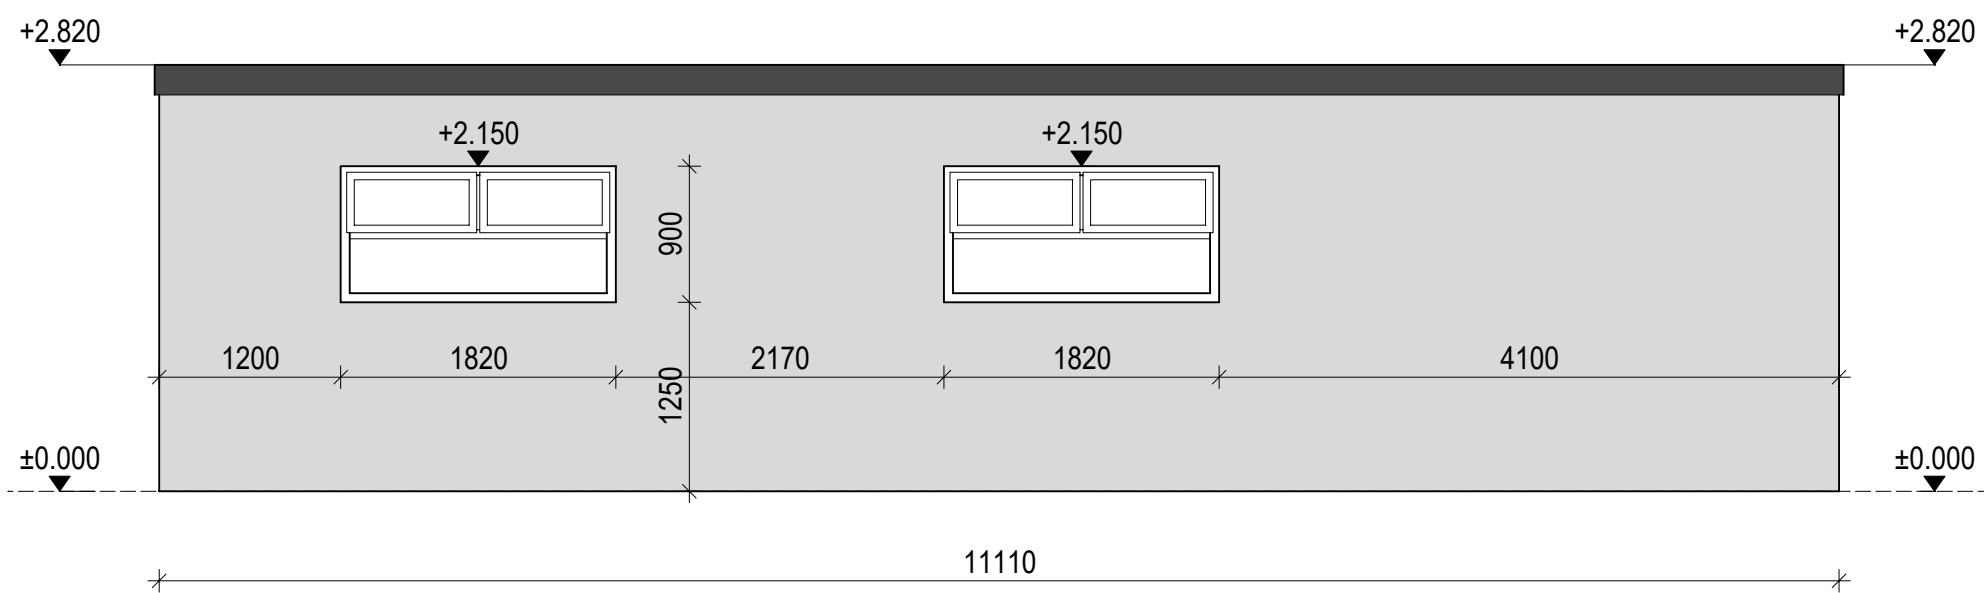


01_Elevation
Scale 1:50

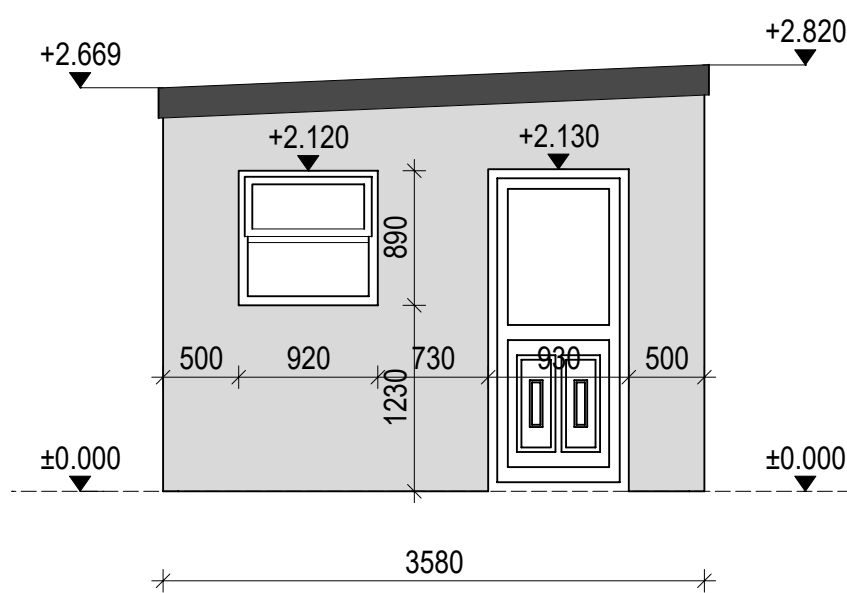


02_Elevation
Scale 1:50

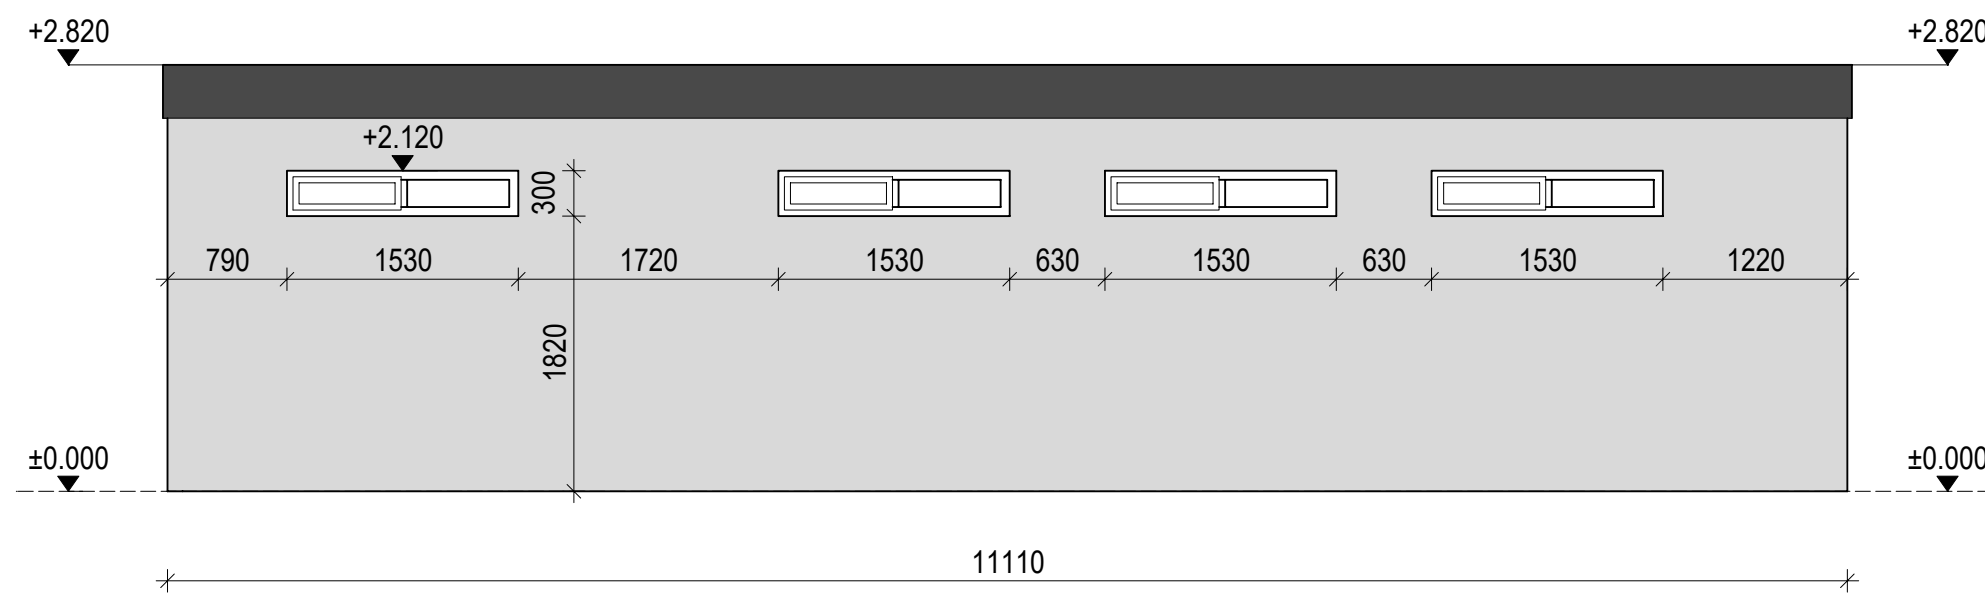


03_Elevation
Scale 1:50

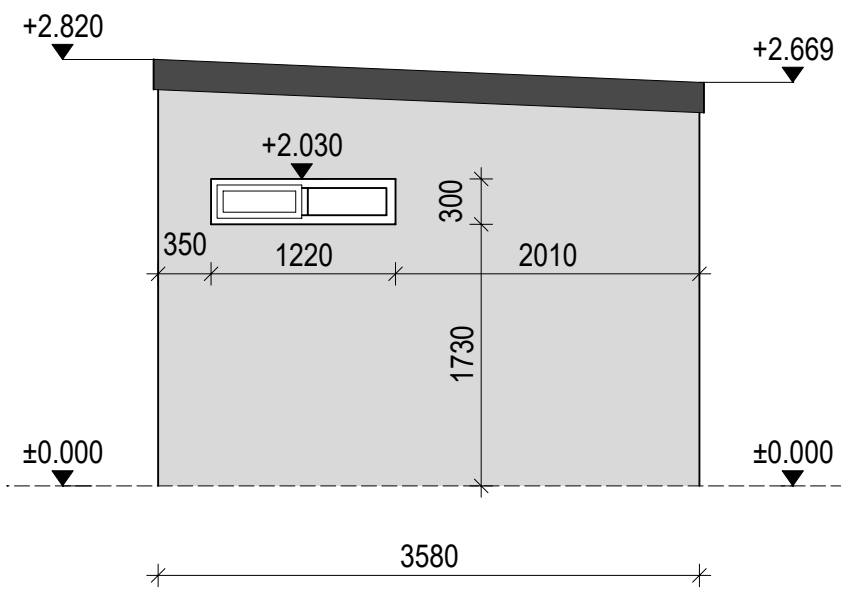


04_Elevation
Scale 1:50

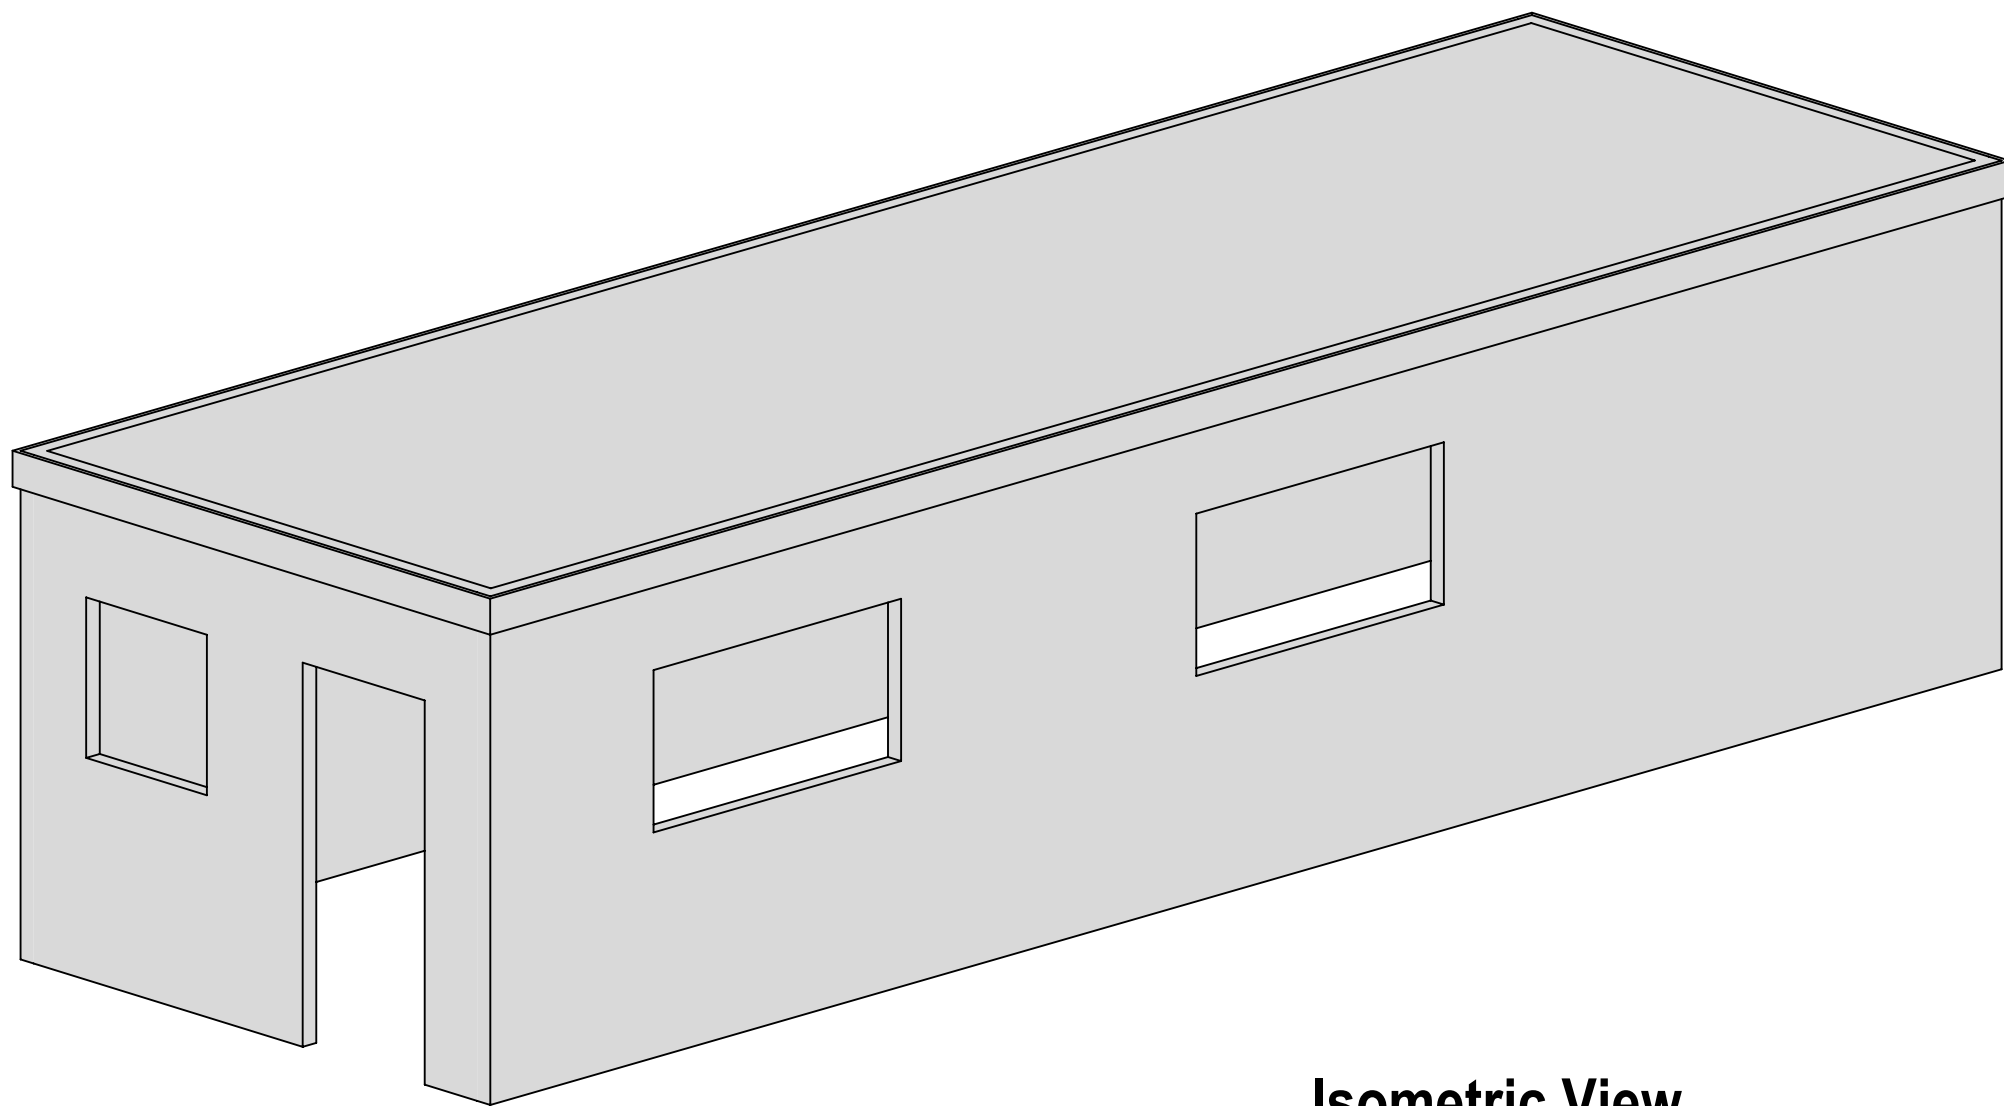

Isometric View
NTS

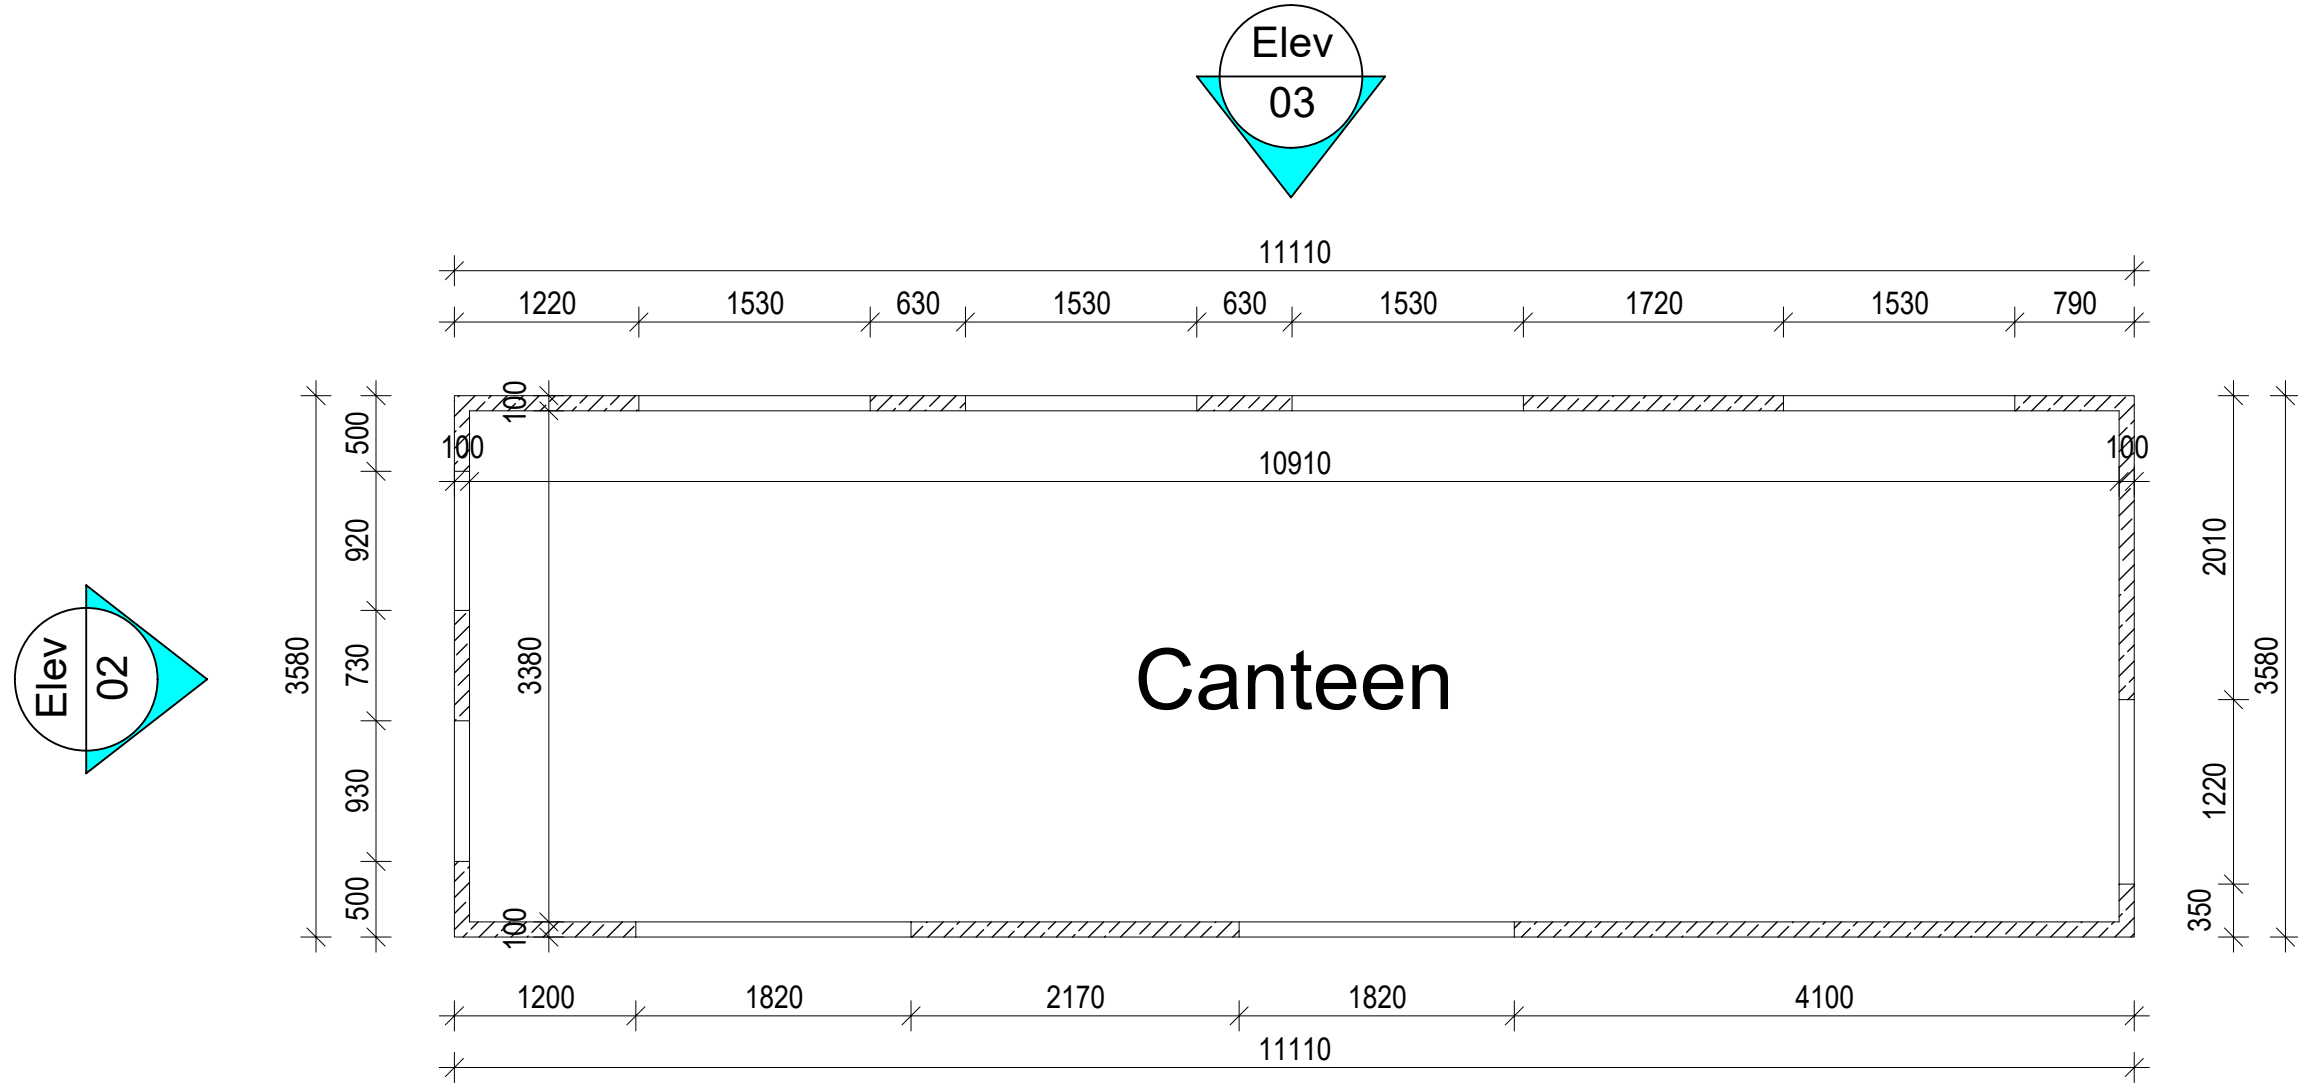

Plan Layout
Scale 1:50

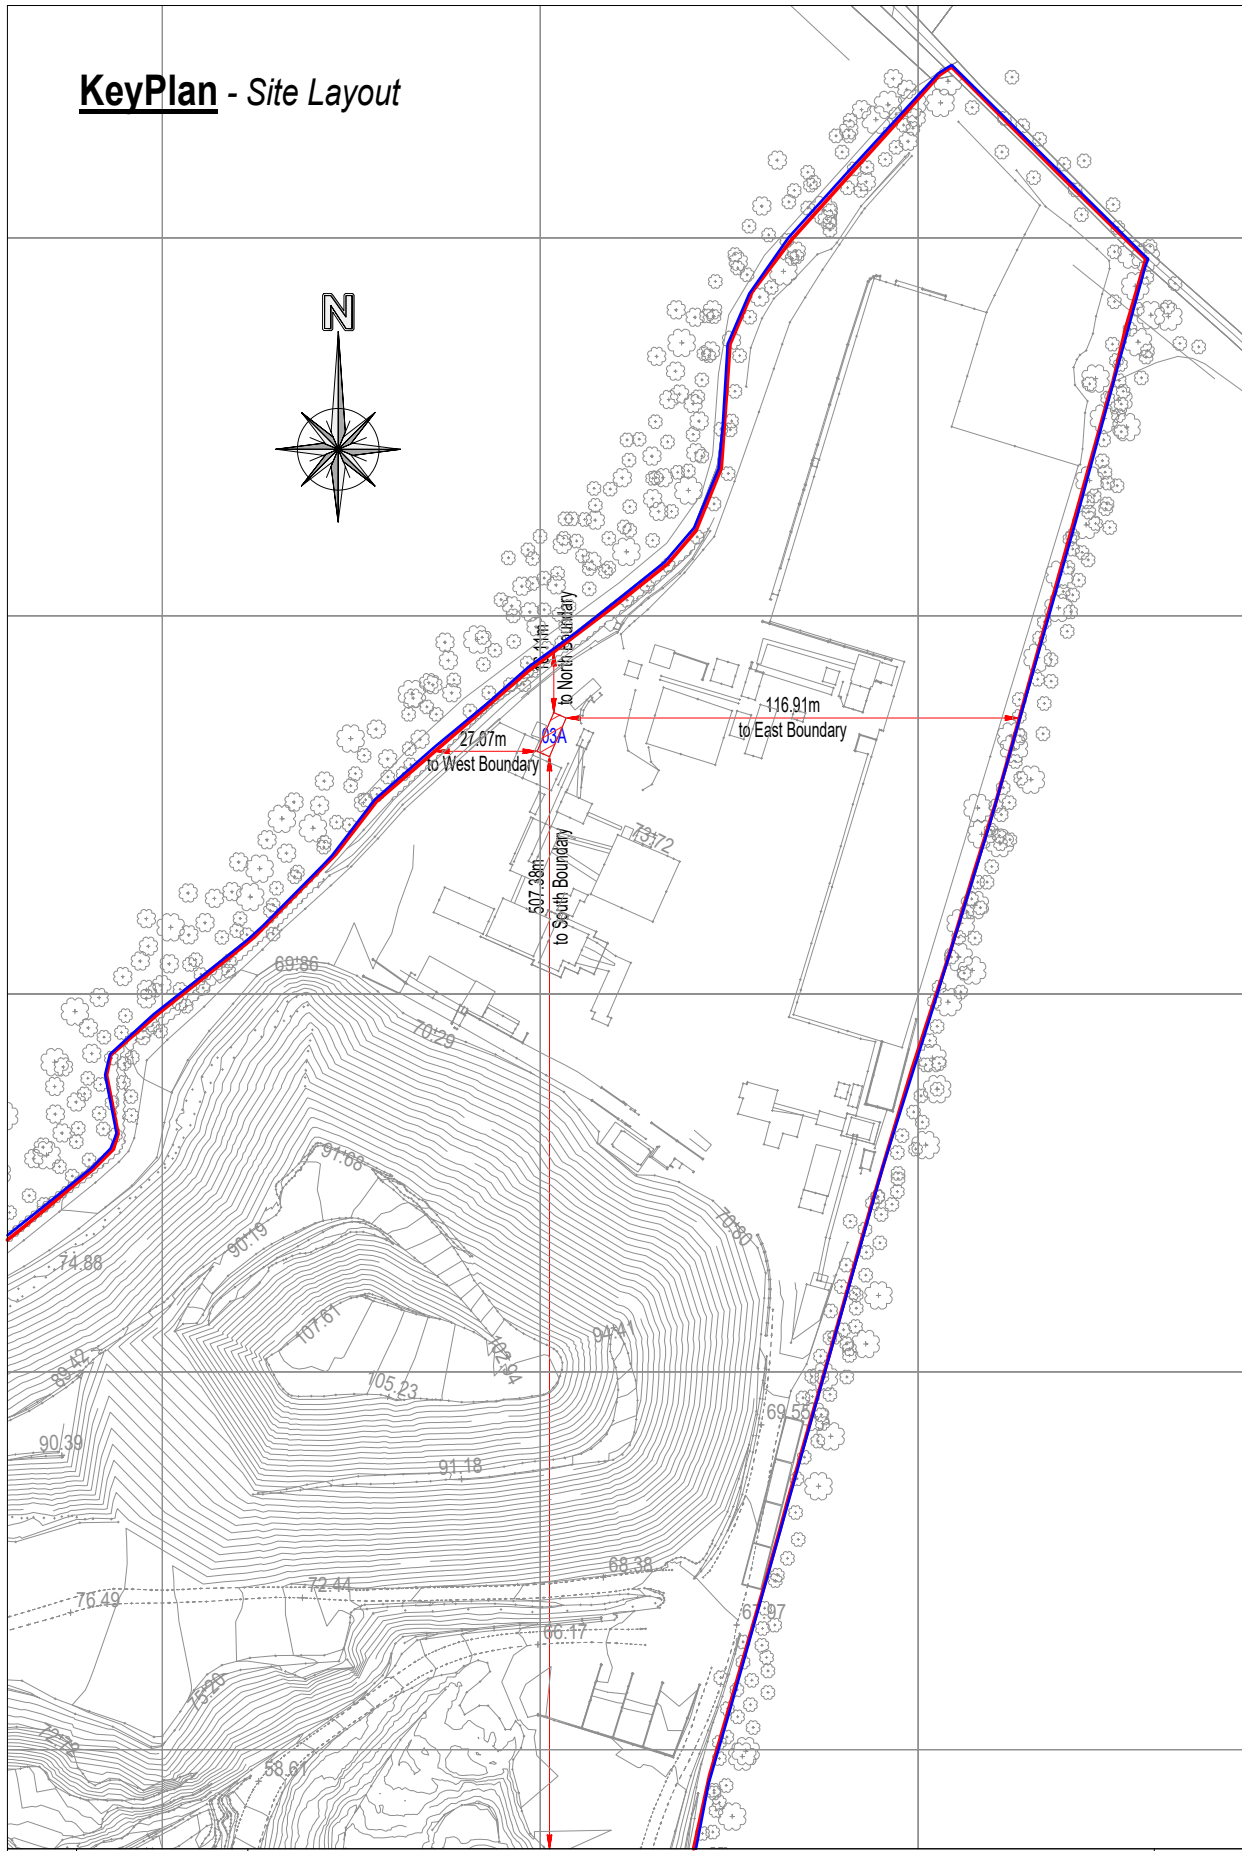

Rev.	Date	Amendment	by
P3	24/06/24	ISSUED FOR PLANNING PURPOSES	TM
P2	23/07/19	ISSUED FOR PLANNING PURPOSES	TM
P1	28/03/19	ISSUED FOR PLANNING PURPOSES	TM



KEEGAN PRECAST
PRECAST TWIN WALL & FLOOR PRODUCTS

Trammon, Rathmolyon, Co. Meath • Phone: 046-9555-116 • Fax: 046-9560-917 • Email: info@keeganquarries.com

Client:	Keegan Precast Ltd.				
Project:	Canteen				
Level:	Ground Level				
Contents:	Plan & Elevations				
Format:	A 1	Scale:	1:50	Drawing No.: KEE- 15224-PL-109	
Drawn by:	TM	Checked by:	Date:	27/03/19	Rev: P3