




WALL & SLAB PLAN
SCALE 1:75

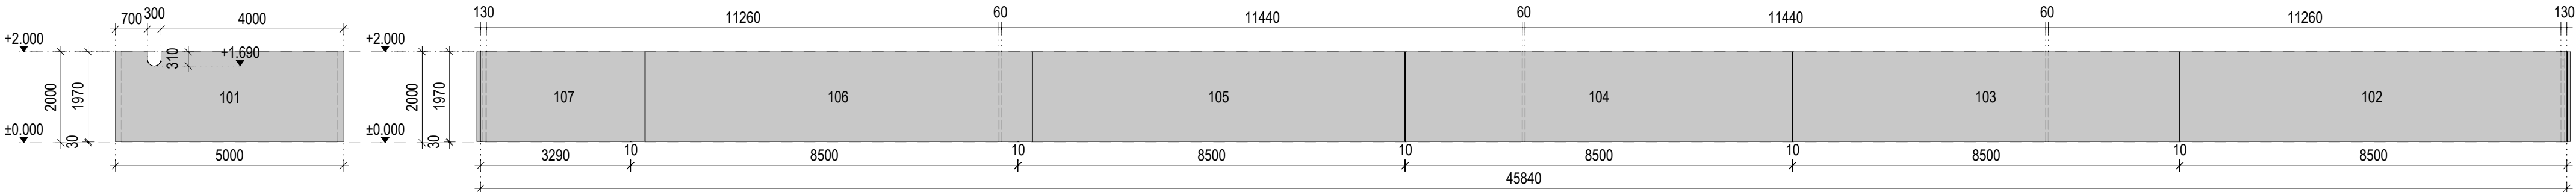


ELEVATION - 01
SCALE 1:100

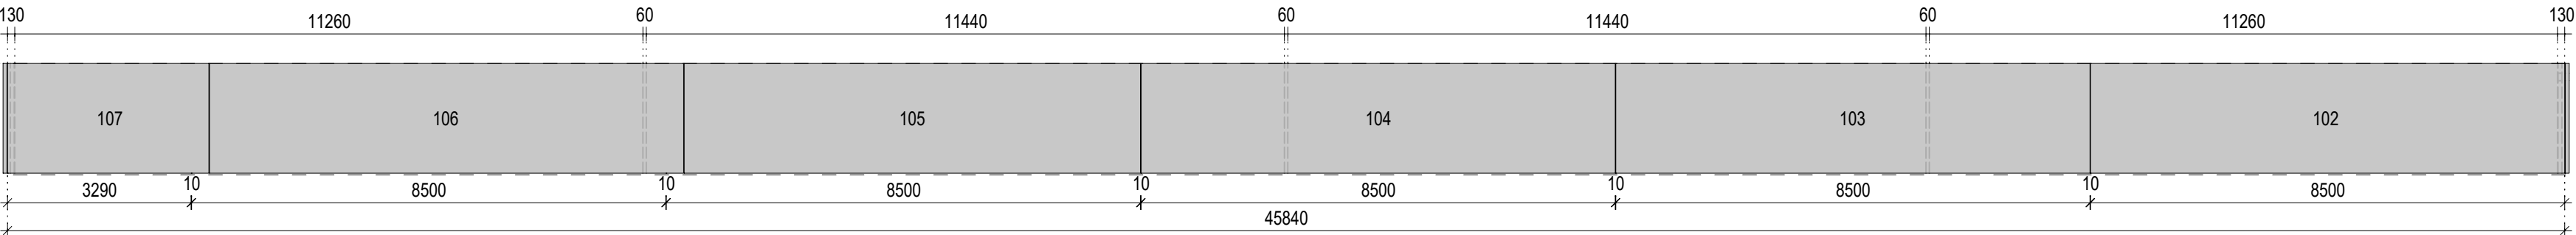


ELEVATION - 02
SCALE 1:100

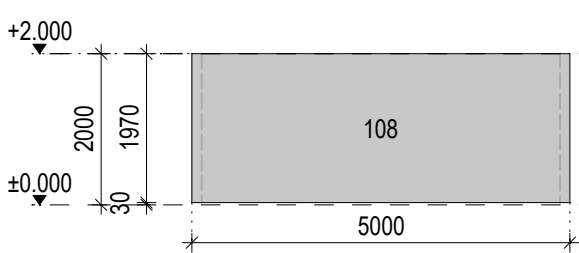


ELEVATION - 03
SCALE 1:100

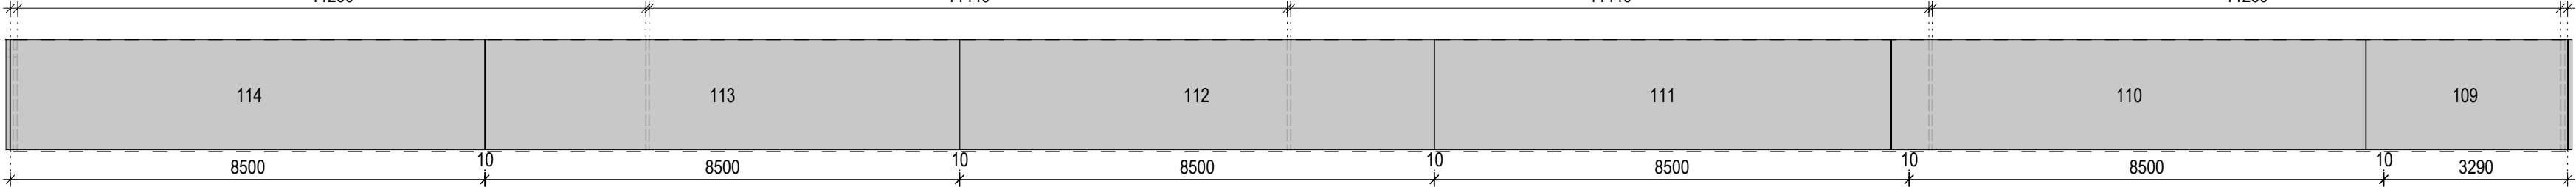


ELEVATION - 04
SCALE 1:100

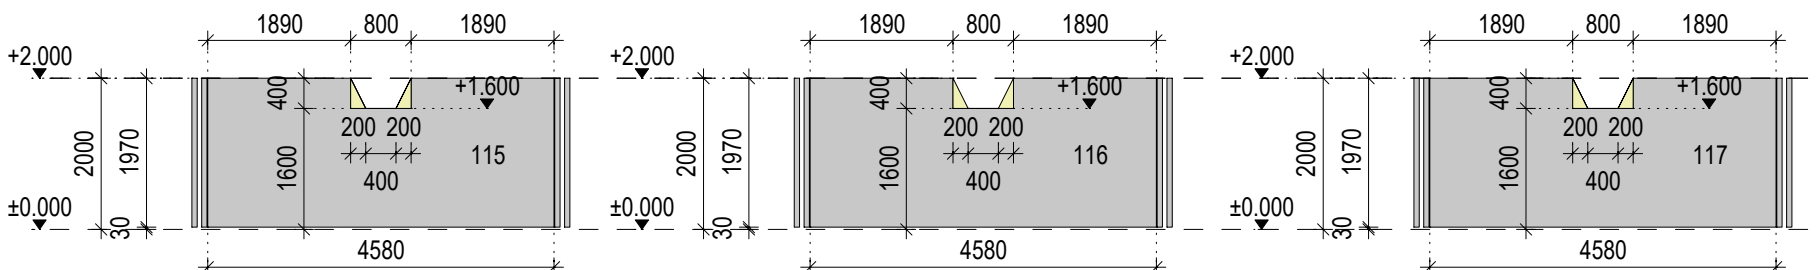

ELEVATION - 05
SCALE 1:100

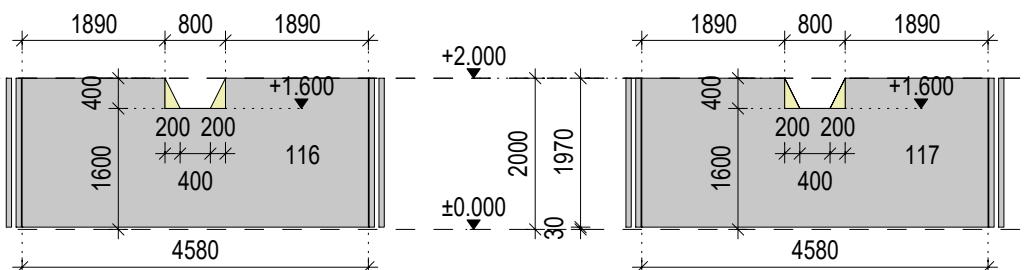

ELEVATION - 06
SCALE 1:100

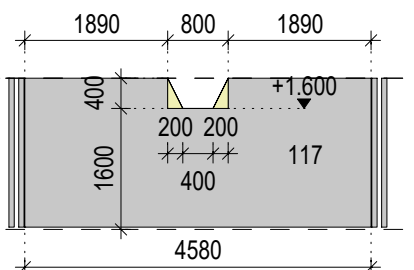


ELEVATION - 07
SCALE 1:100


Legend:

Area shown in this colour to be cast in-situ

Note:
The base joint both sides has to be filled fully.
Mortar bed to be placed down first

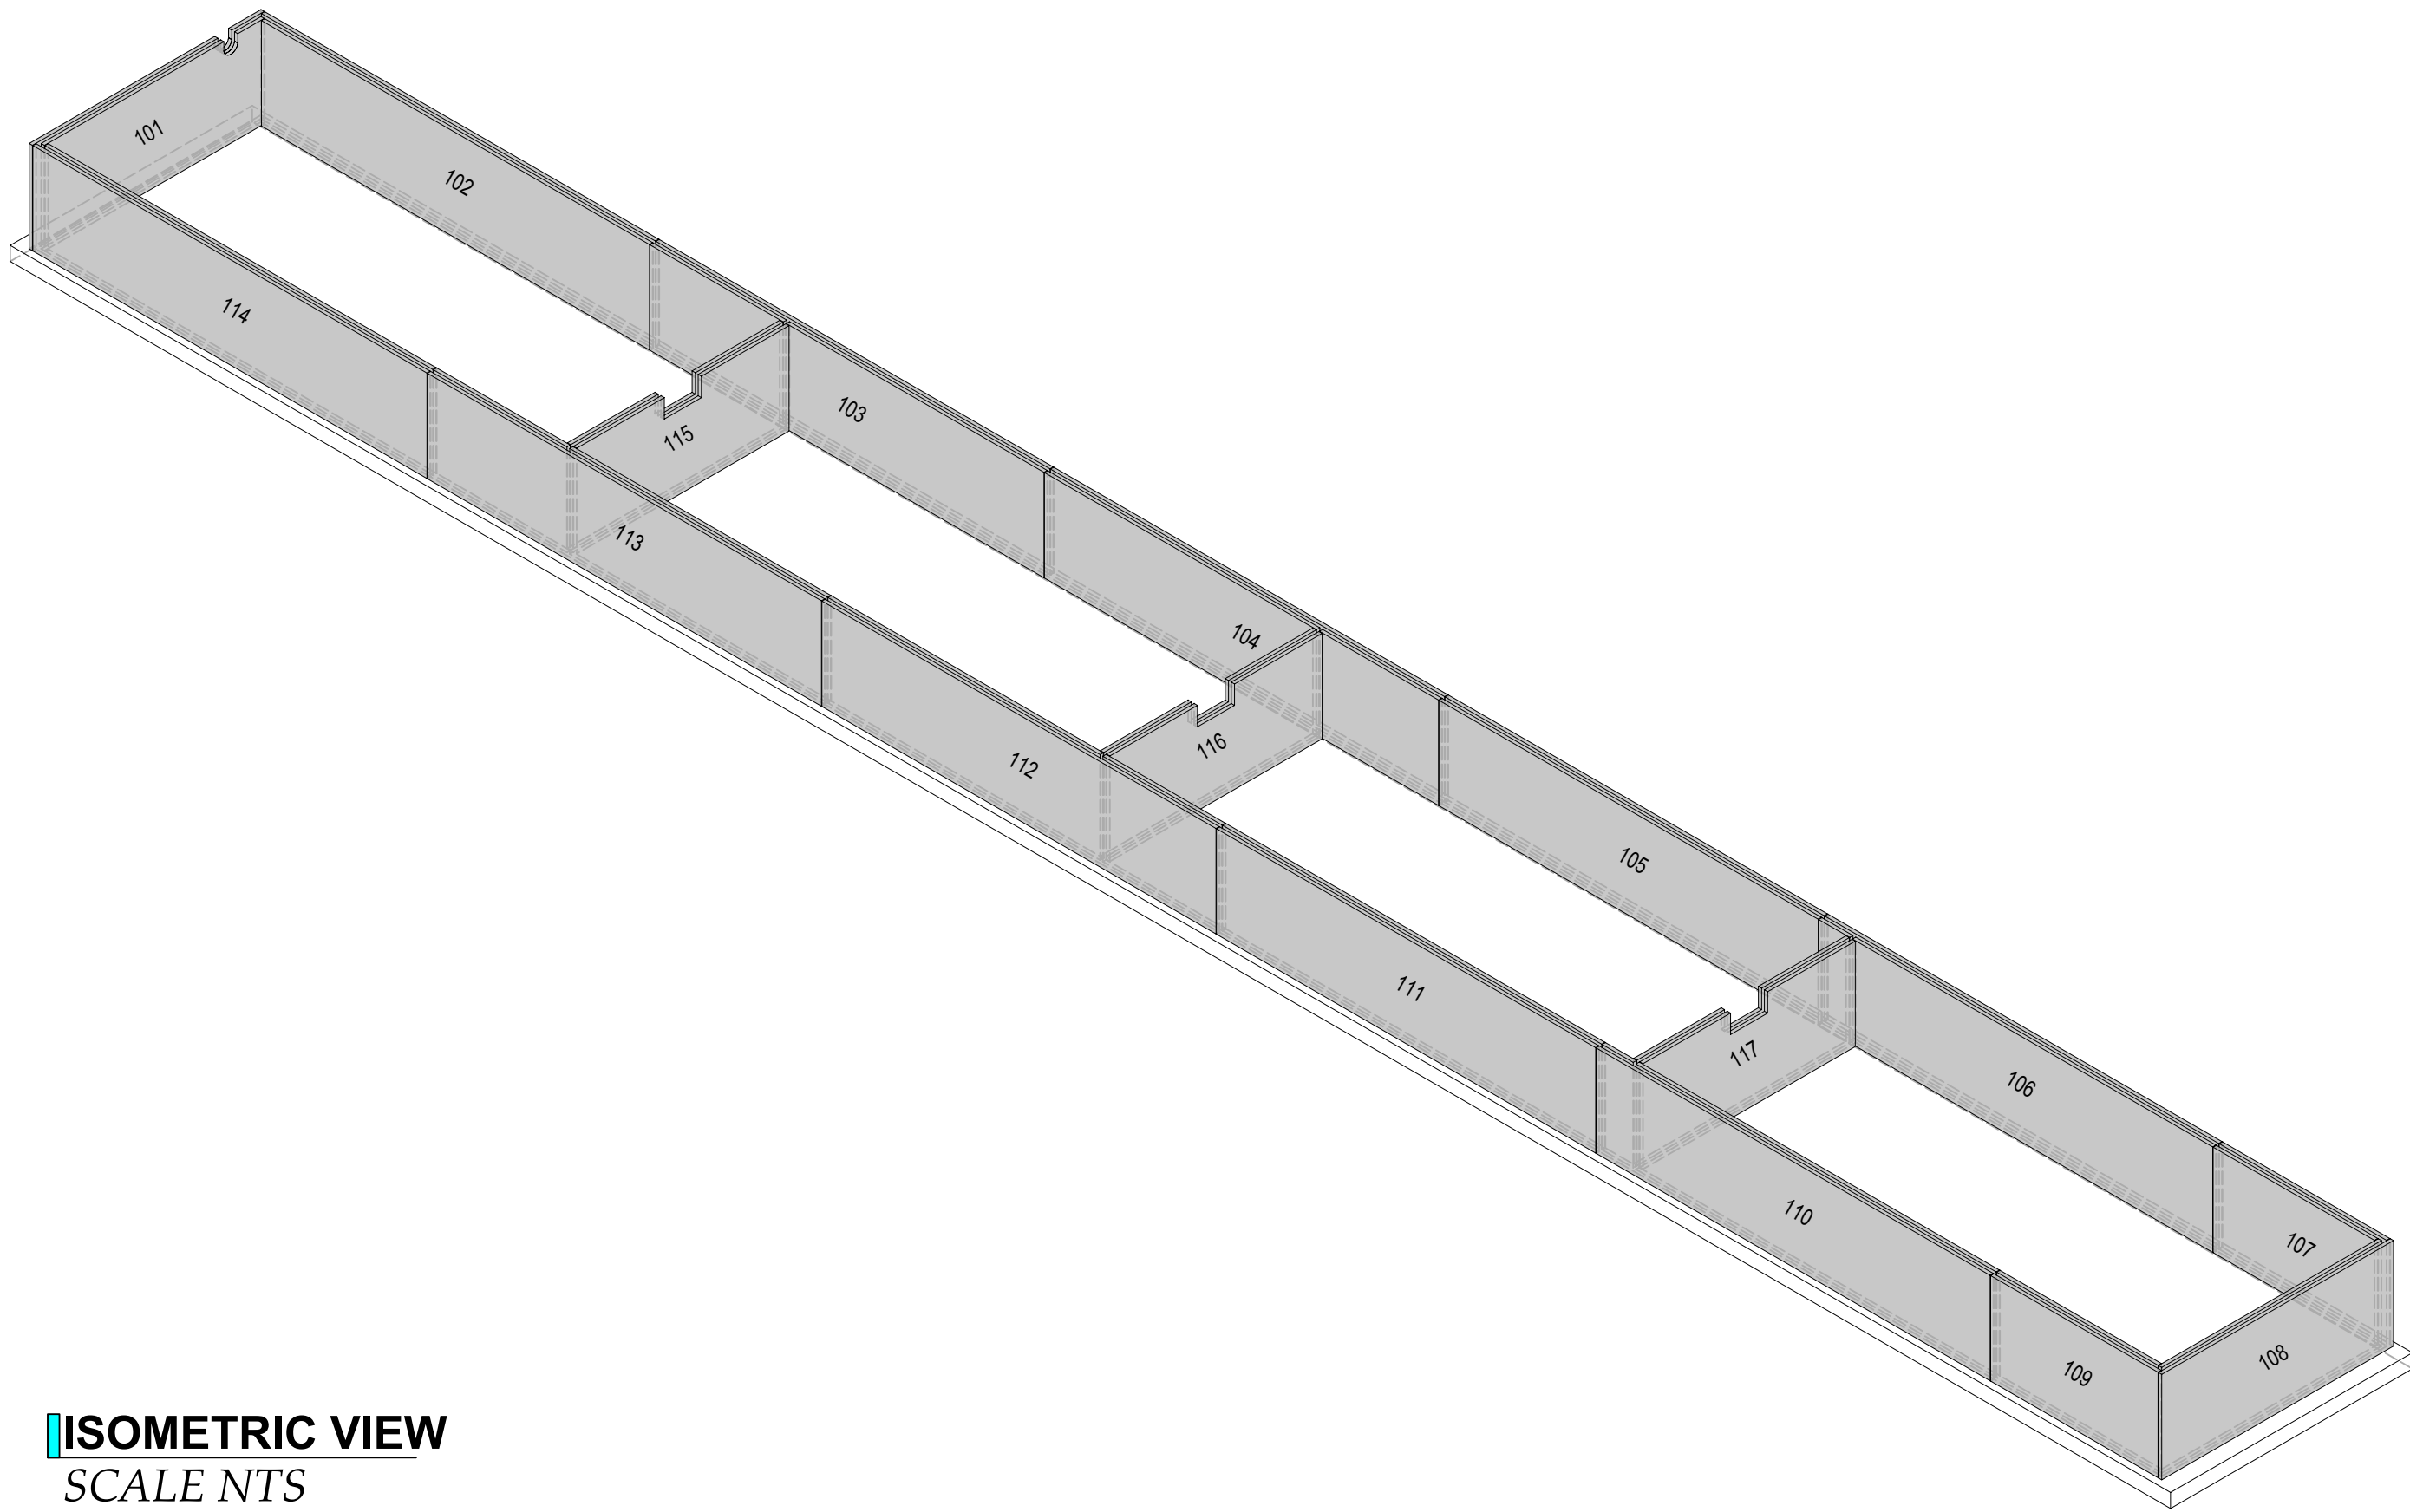

ISOMETRIC VIEW
SCALE NTS

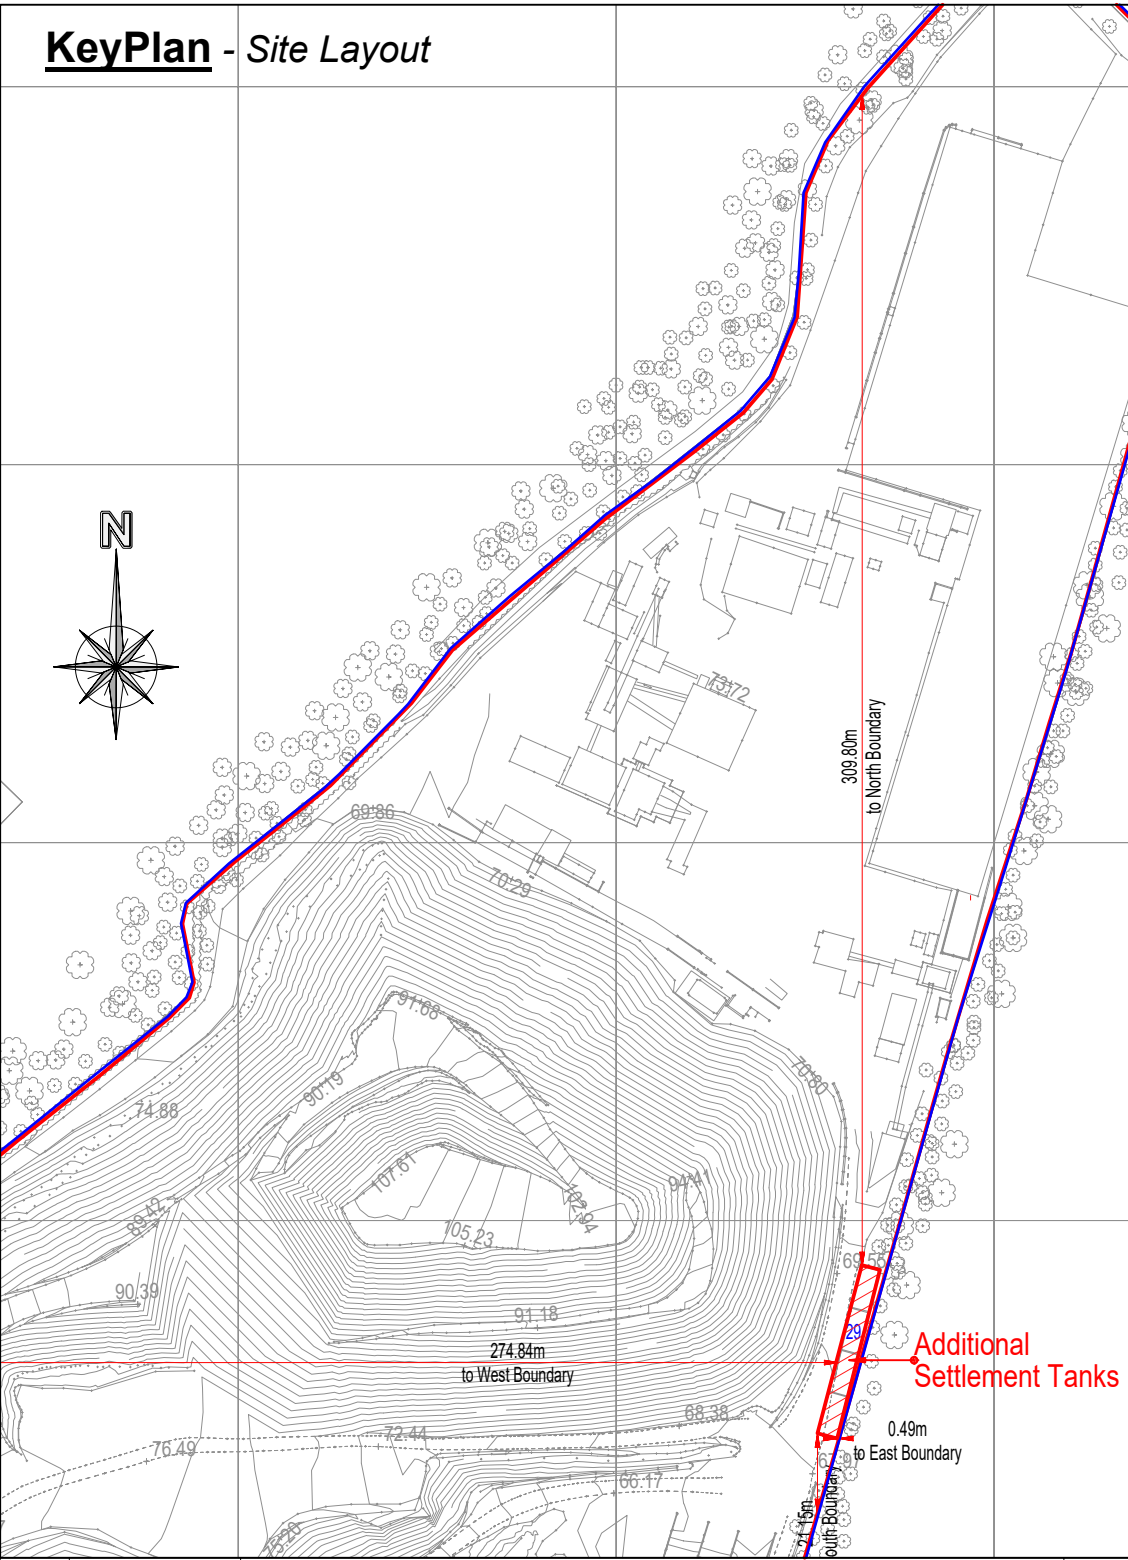

P2	24/06/24	ISSUED FOR PLANNING PURPOSES	TM
P1	19/02/24	DRAWINGS ISSUED FOR APPROVAL	NK
Rev.	Date	Amendment	by

KEEGAN PRECAST
PRECAST TWIN WALL & FLOOR PRODUCTS

Trammon, Rathmolyon, Co. Meath • Phone: 046-9555-116 • Fax: 046-9560-917 • Email: info@keeganquarries.com

Client:	Keegan Precast
Project:	15224 - Additional Settlement Tanks
Level:	L00
Contents:	General Arrangement Drawings
Format:	A 1
Scale:	1:50
Drawing No.:	KEE-15224-PL-111
Drawn by:	KK
Checked by:	
Date:	19/02/24
Rev:	P2