




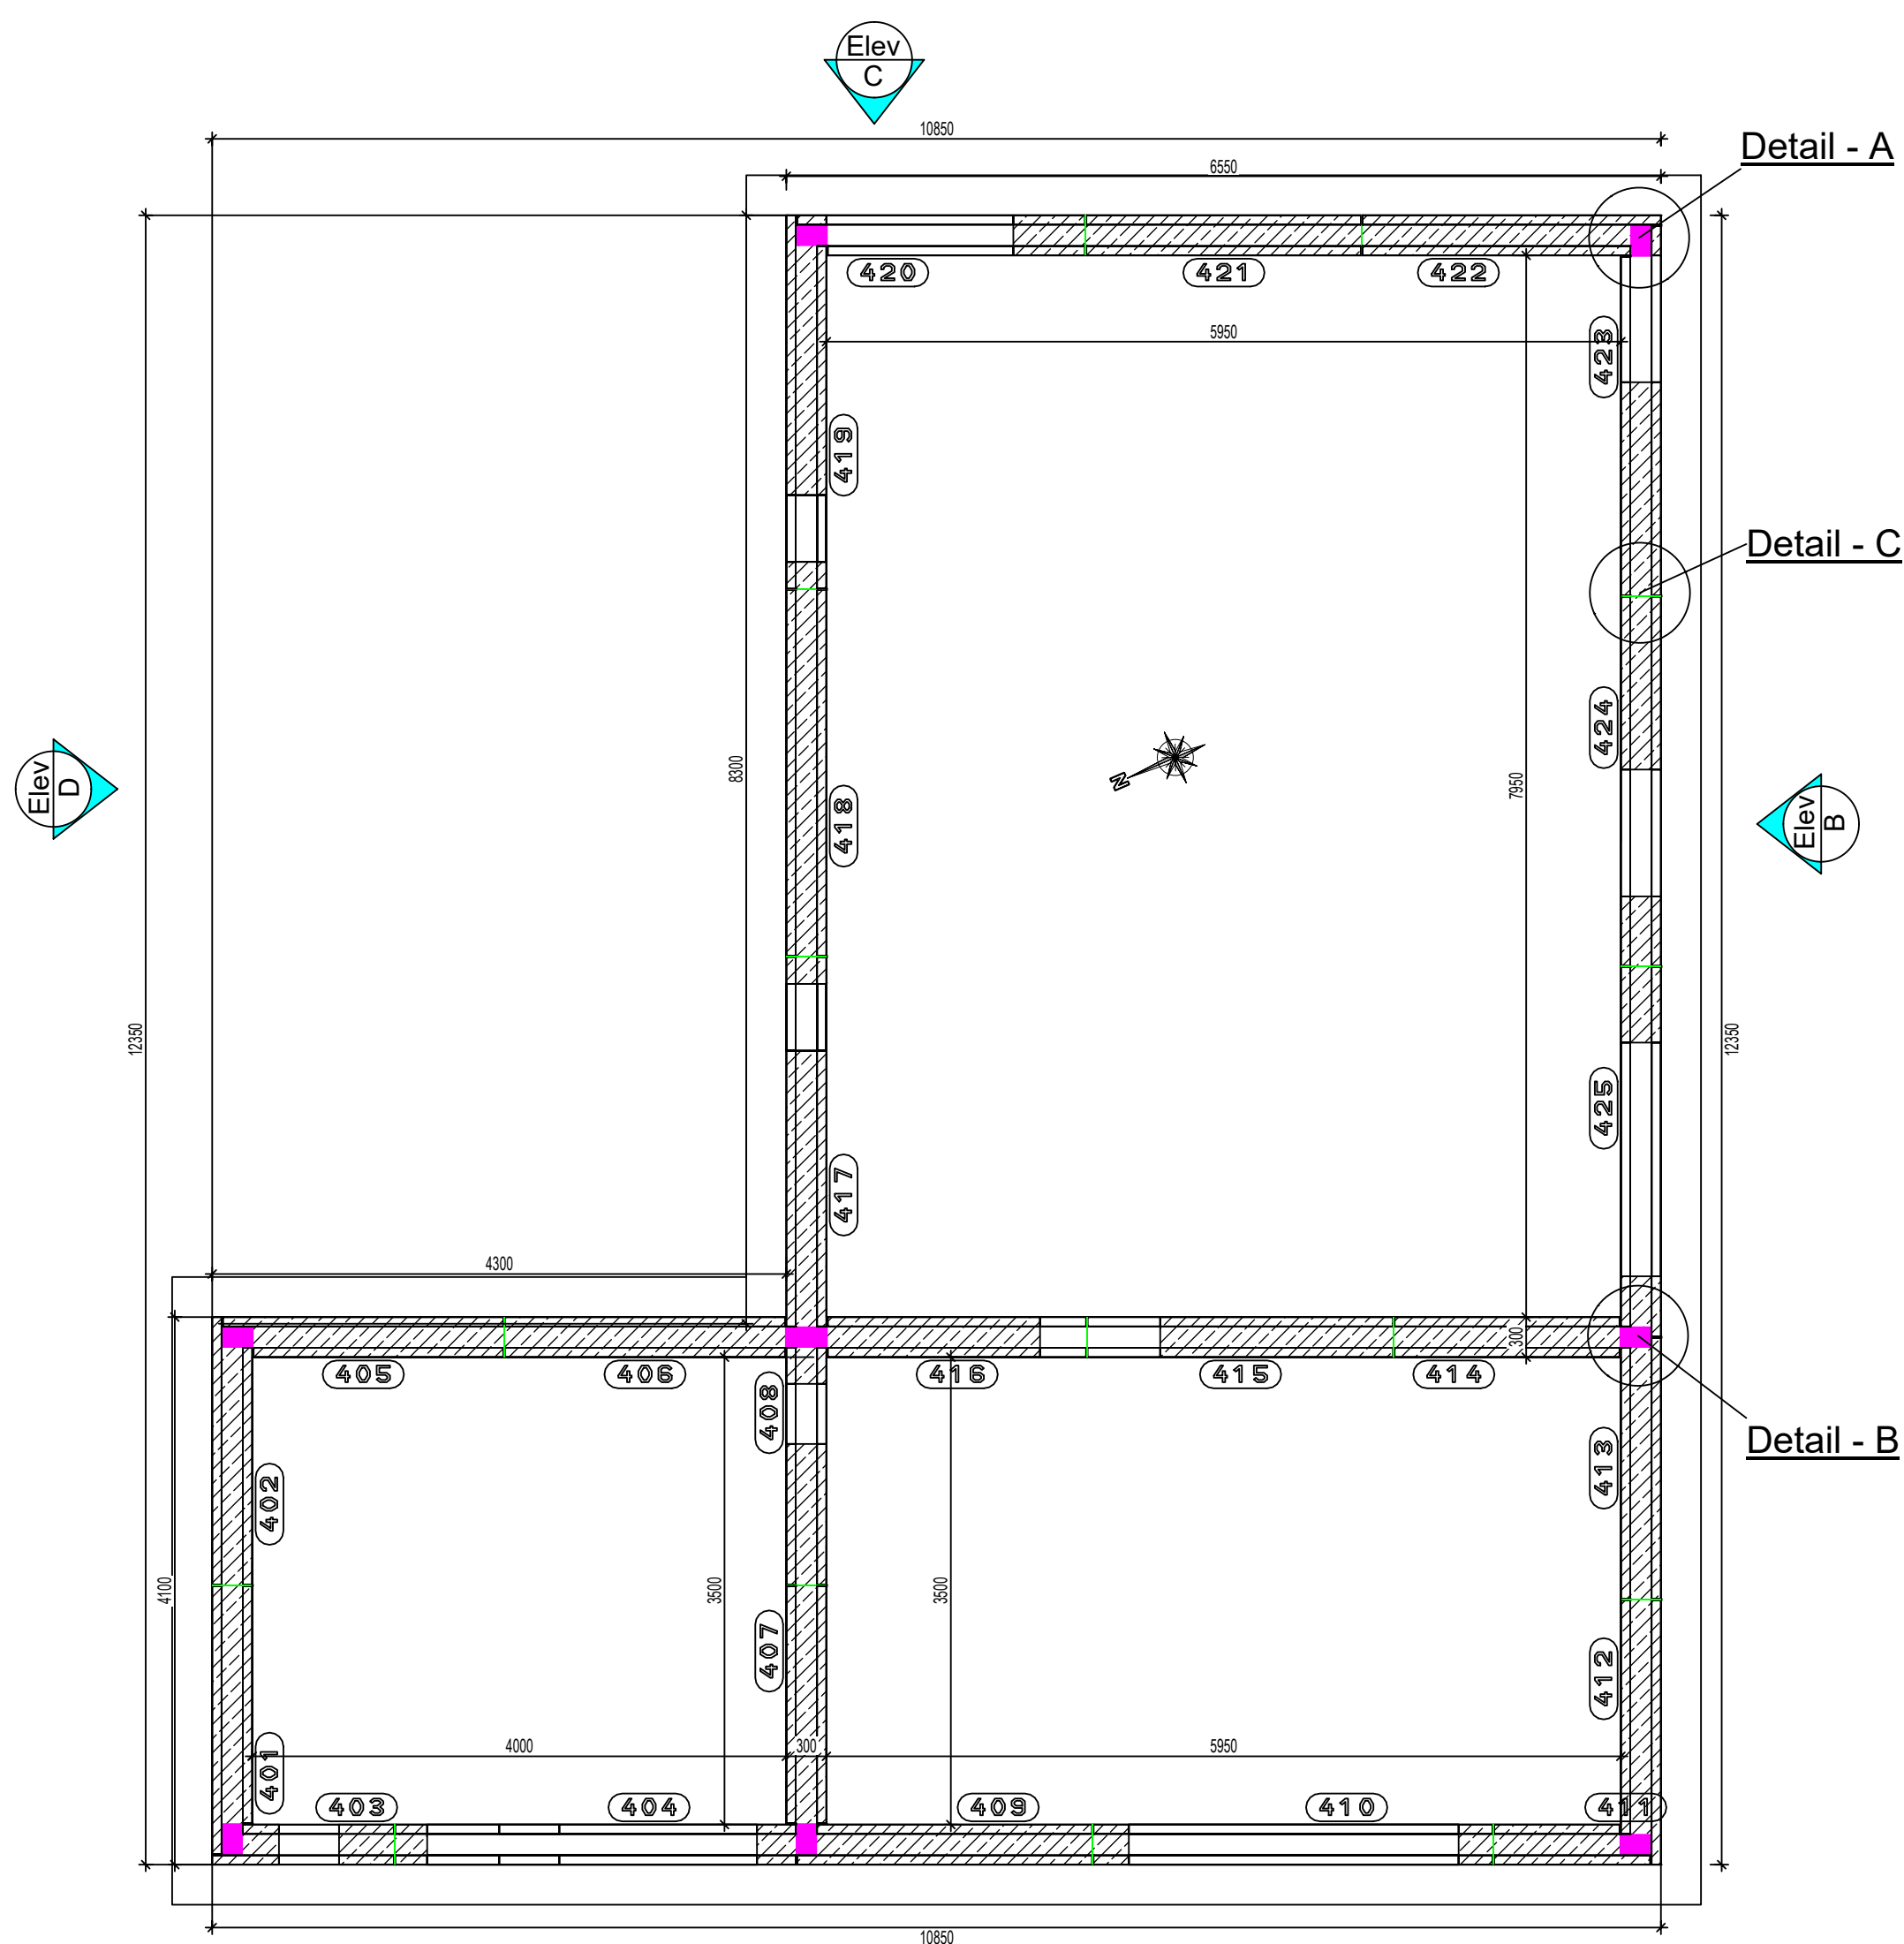


Plan on Walls
Scale 1:50

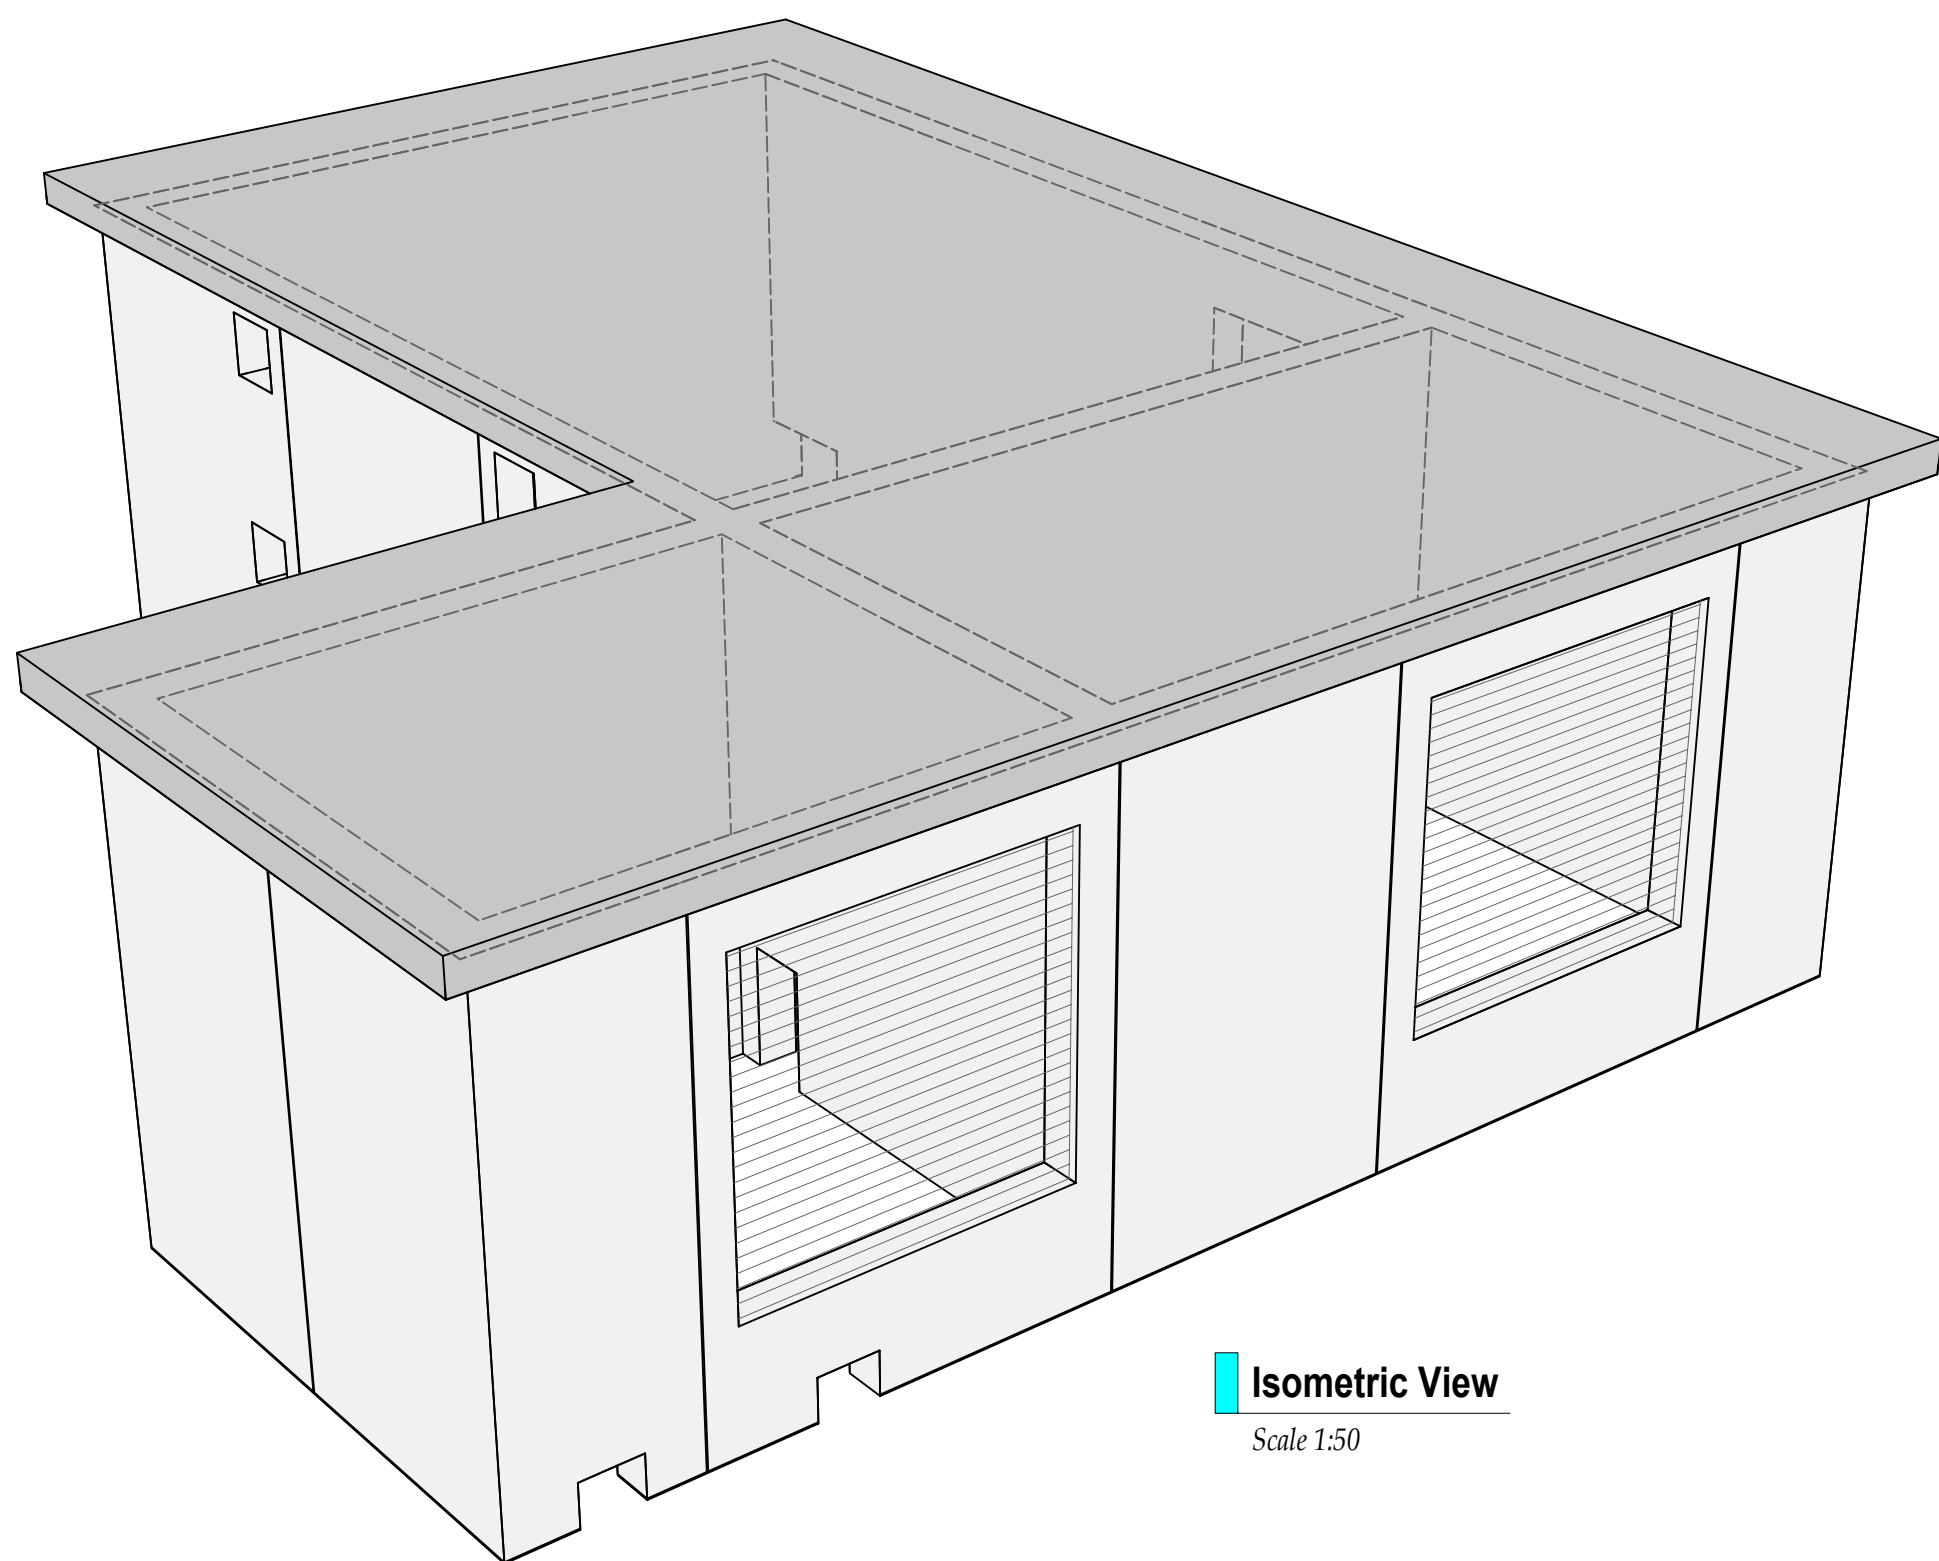


Isometric View
Scale 1:50

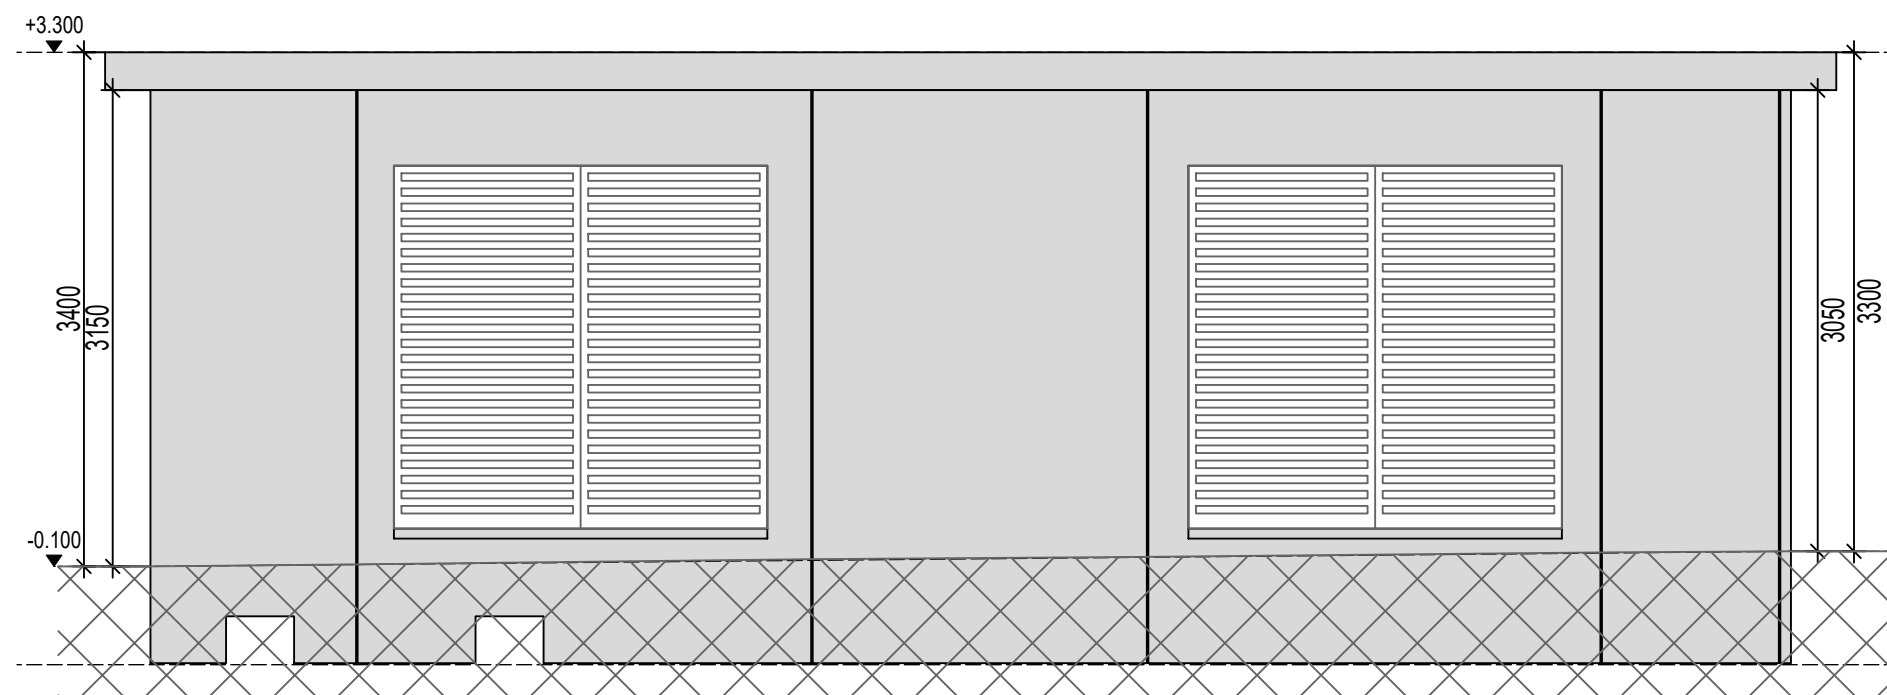


Elevation A
Scale 1:50

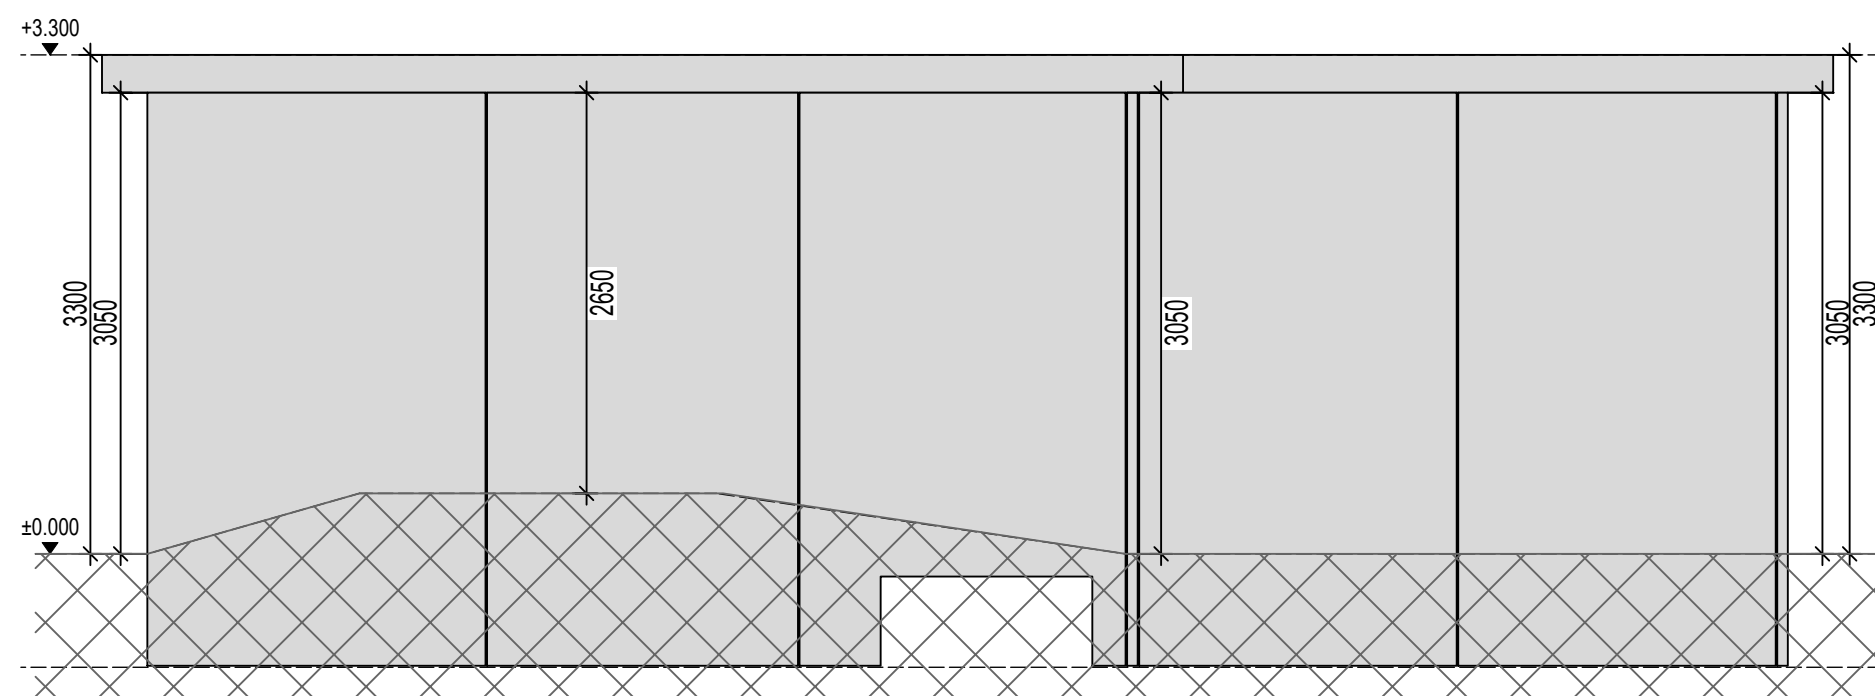


Elevation B
Scale 1:50

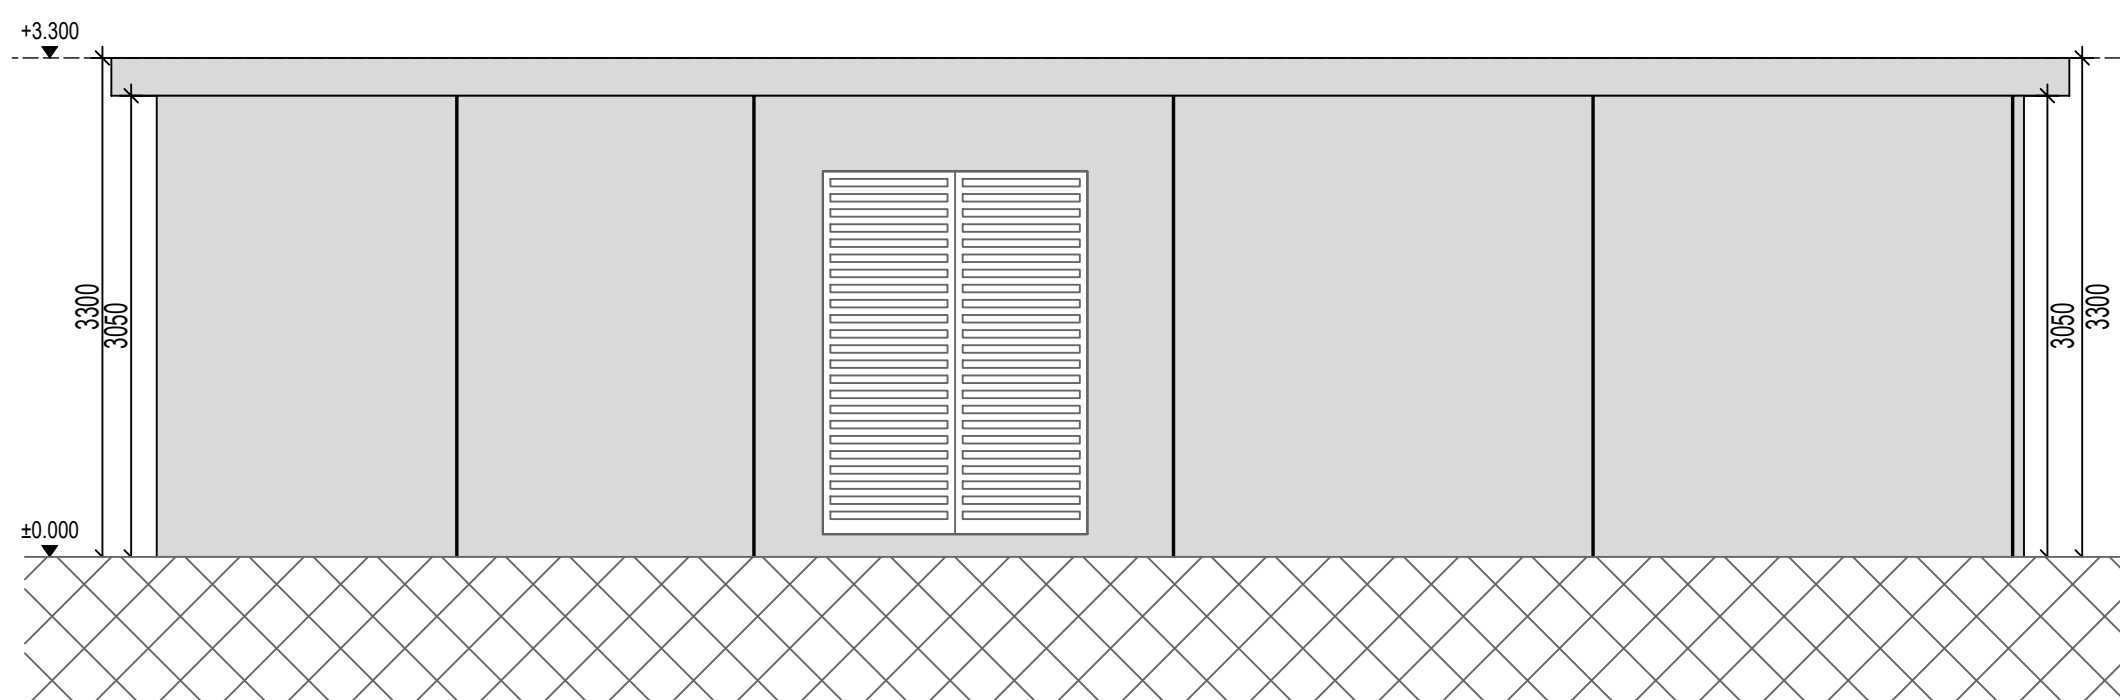


Elevation C
Scale 1:50

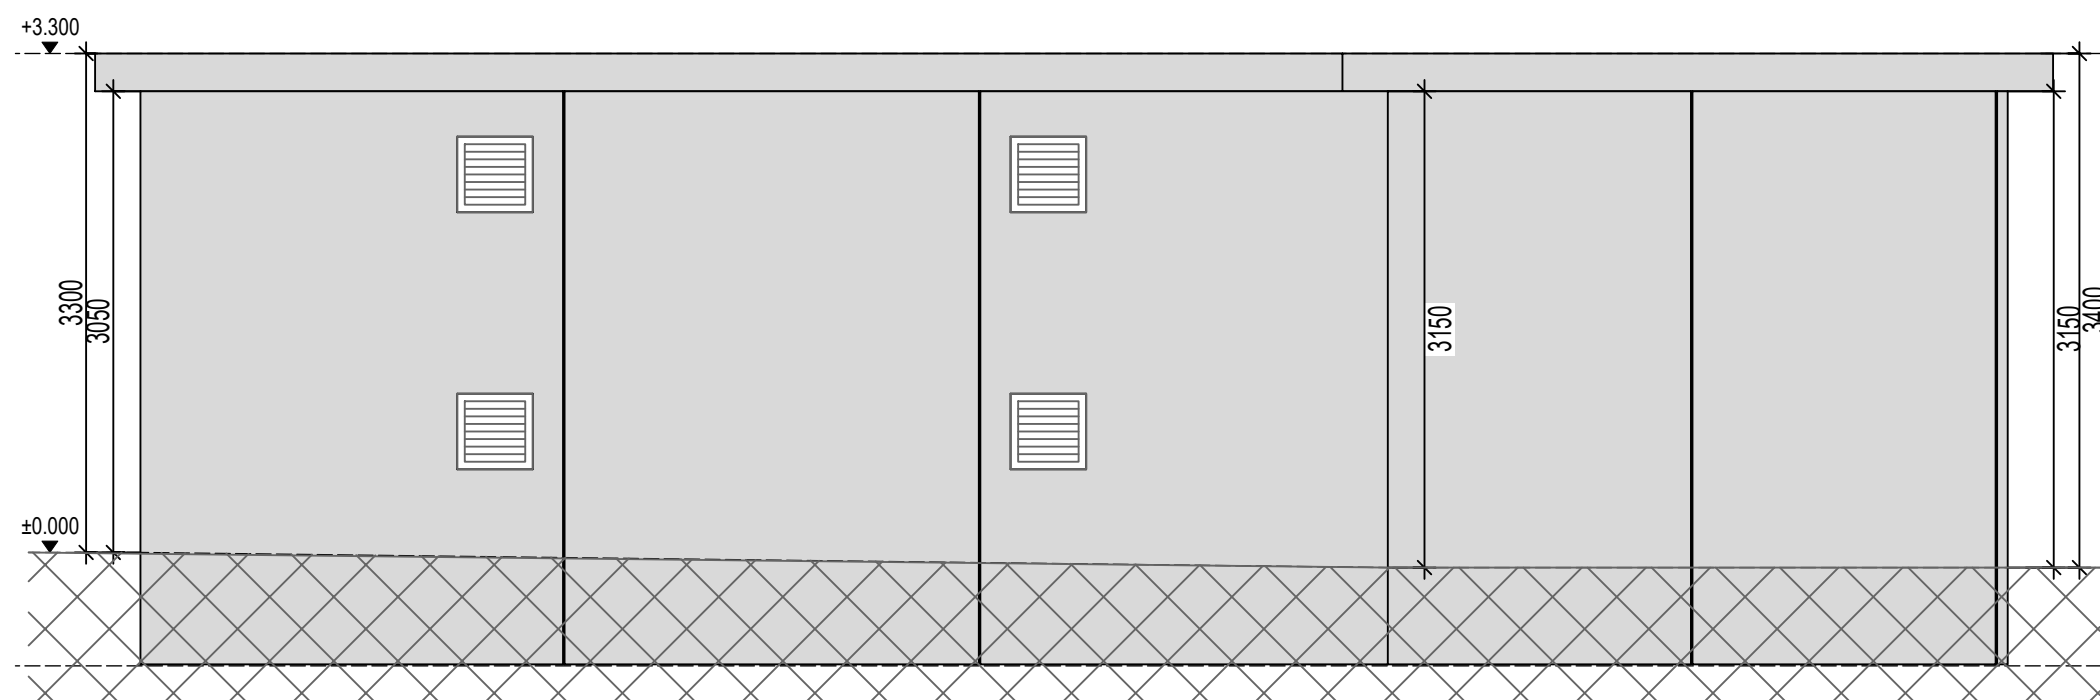


Elevation D
Scale 1:50

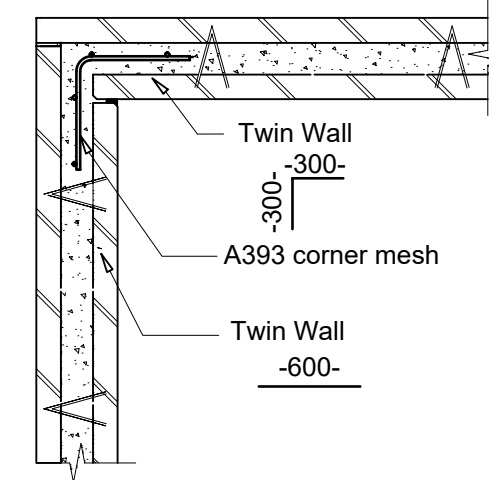


Detail A - Twin Wall Corner Detail
Scale 1:20

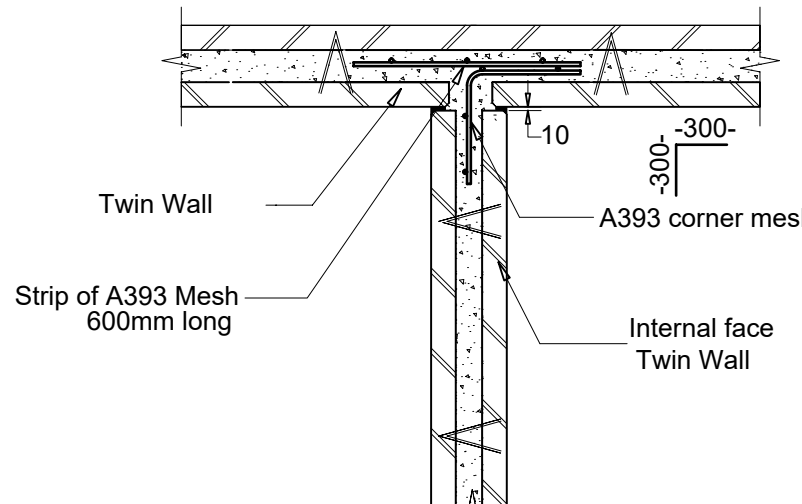

Detail B - Twin Wall T-Junction Detail
Scale 1:20

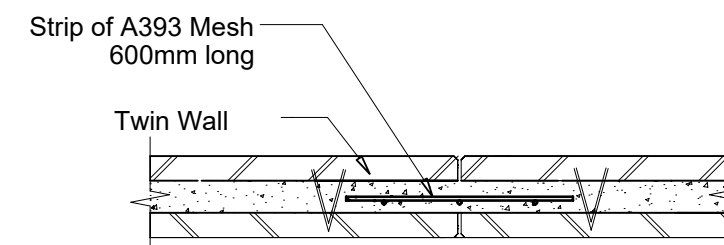

Detail C - Twin Wall Joint Detail
Scale 1:20

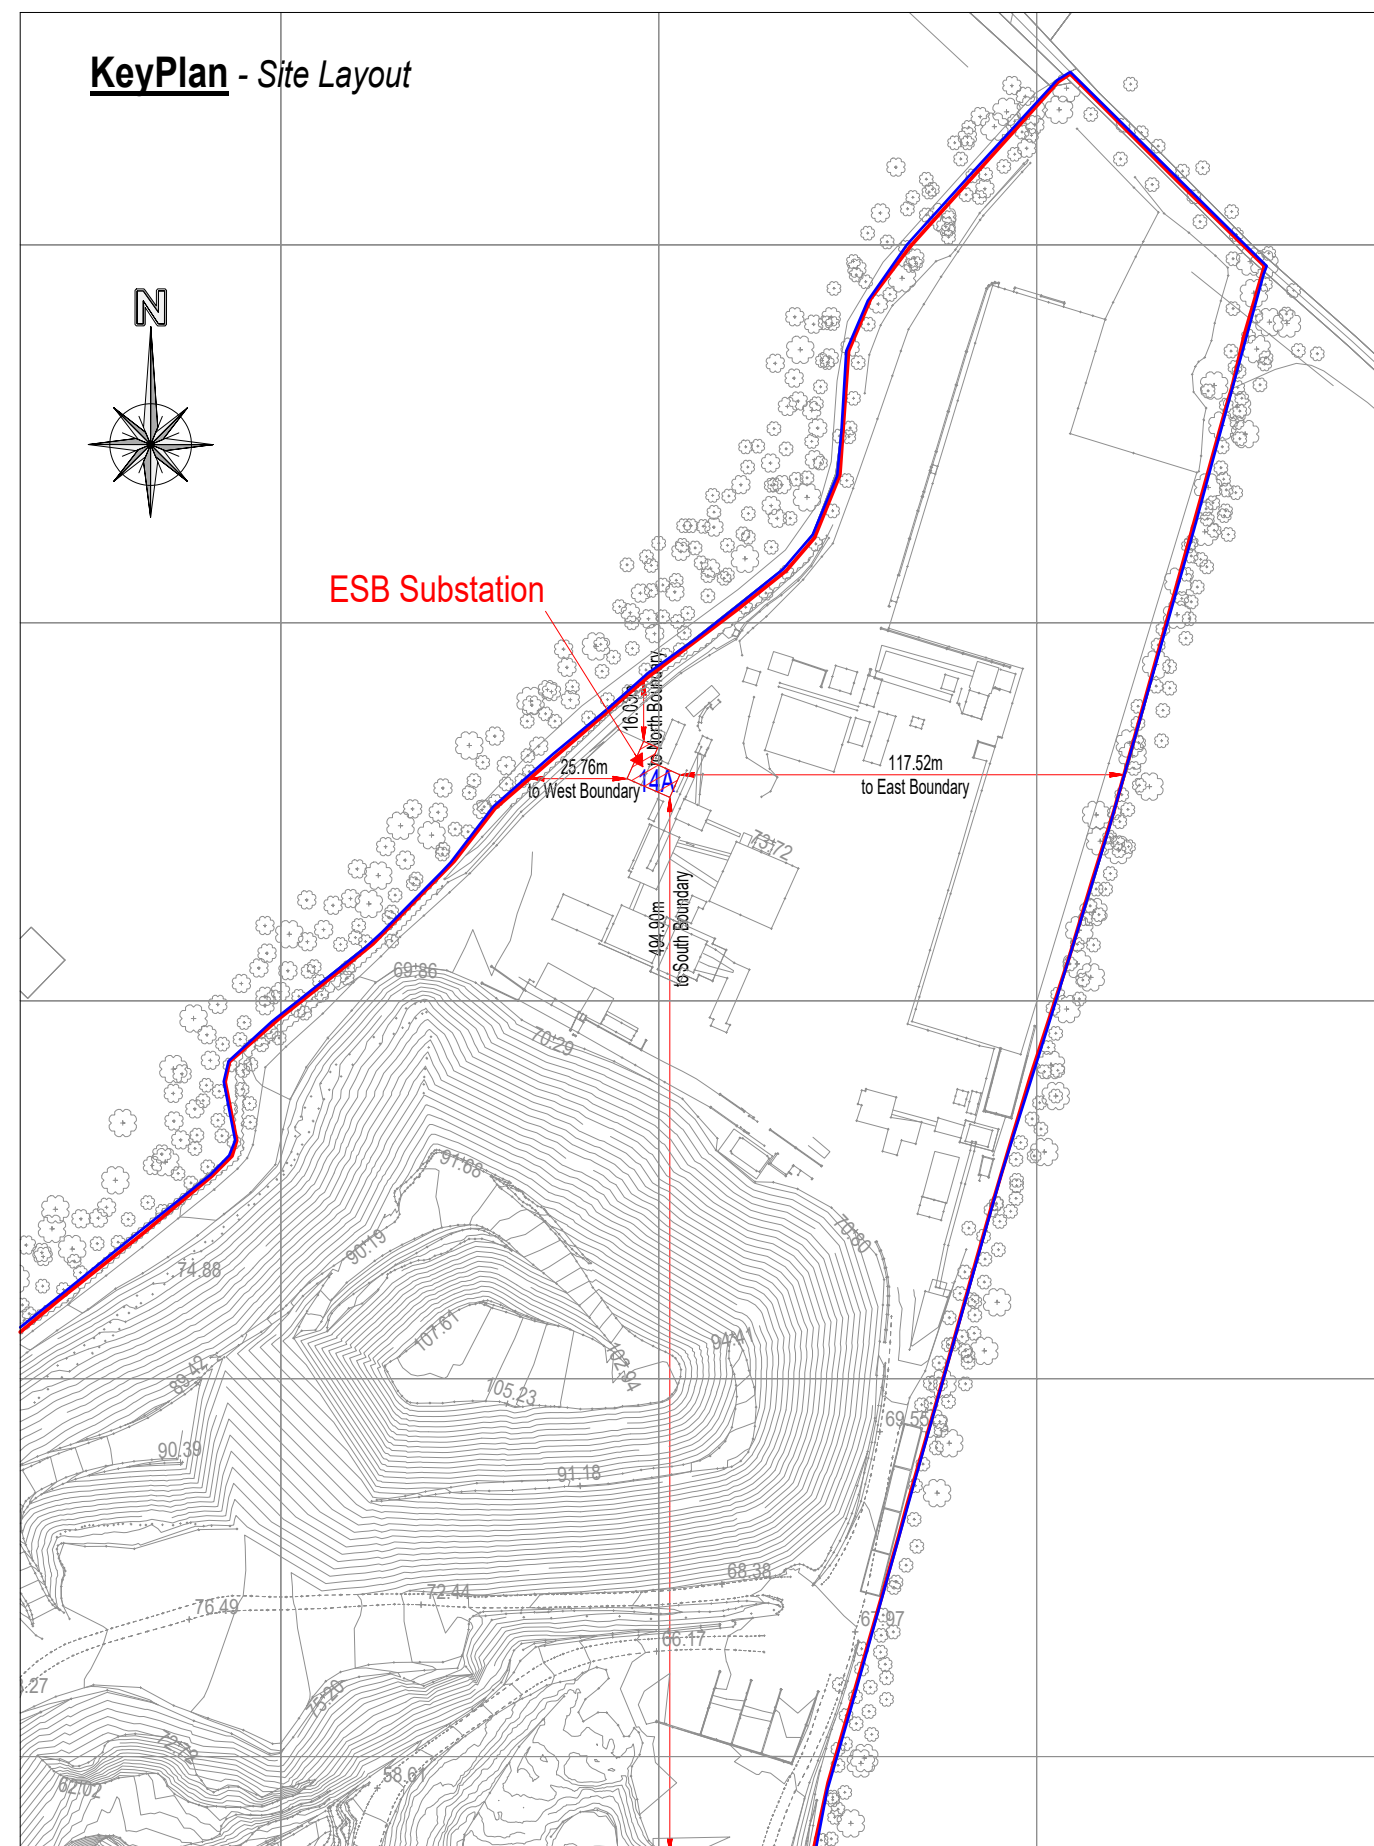

P2	24/06/24	ISSUED FOR PLANNING PURPOSES	TM
P1	28/03/19	ISSUED FOR PLANNING PURPOSES	TM
Rev.	Date	Amendment	by

KEEGANQUARRIES
CONCRETE, STONE & PRE-CAST PRODUCTS
Trammon, Rathmolyon, Co. Meath ♦ Phone: 046-9555-116 ♦ Fax: 046-9560-917 ♦ Email: info@keeganquarries.com

Client:	Keegan Precast Ltd.		
Project:	Electrical Sub-Station		
Level:	Ground Level +0.000		
Contents:	Plan & Elevations		
Format: A 1	Scale: 1:50	Drawing No: KEE- 15224-PL- 102	
Drawn by: TM	Checked by:	Date: Dec 20 16	Rev: P2