


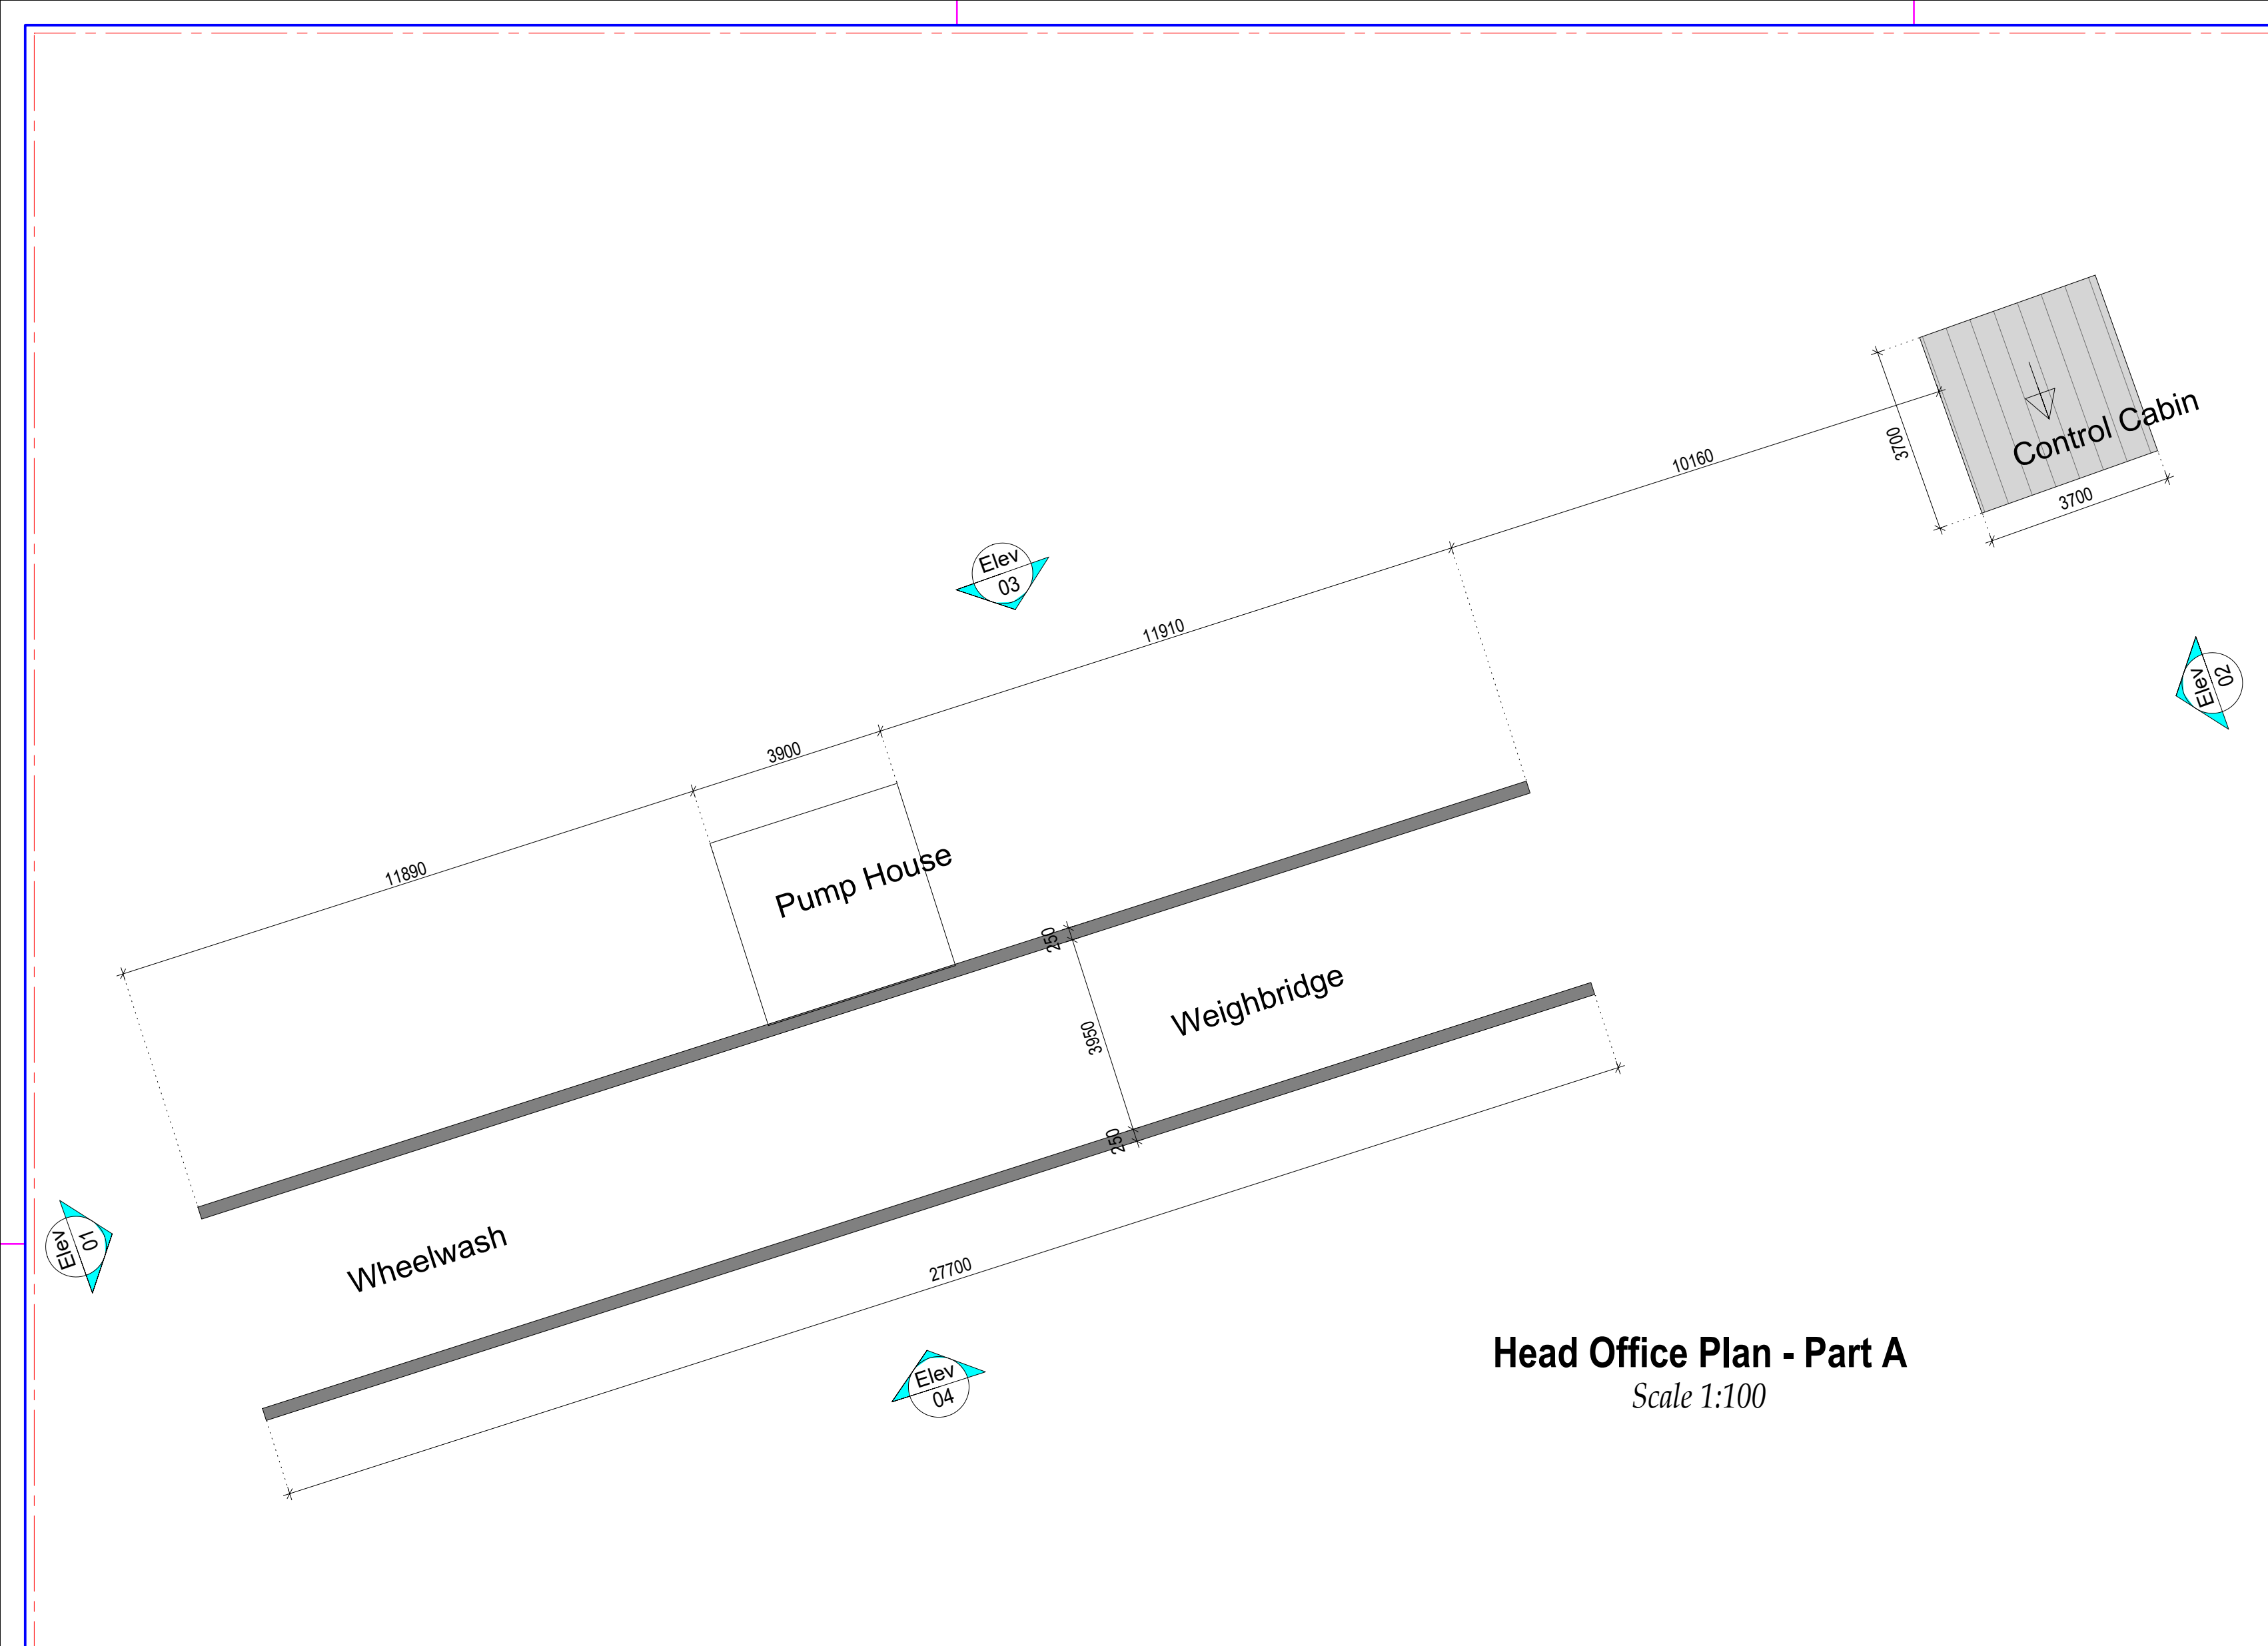
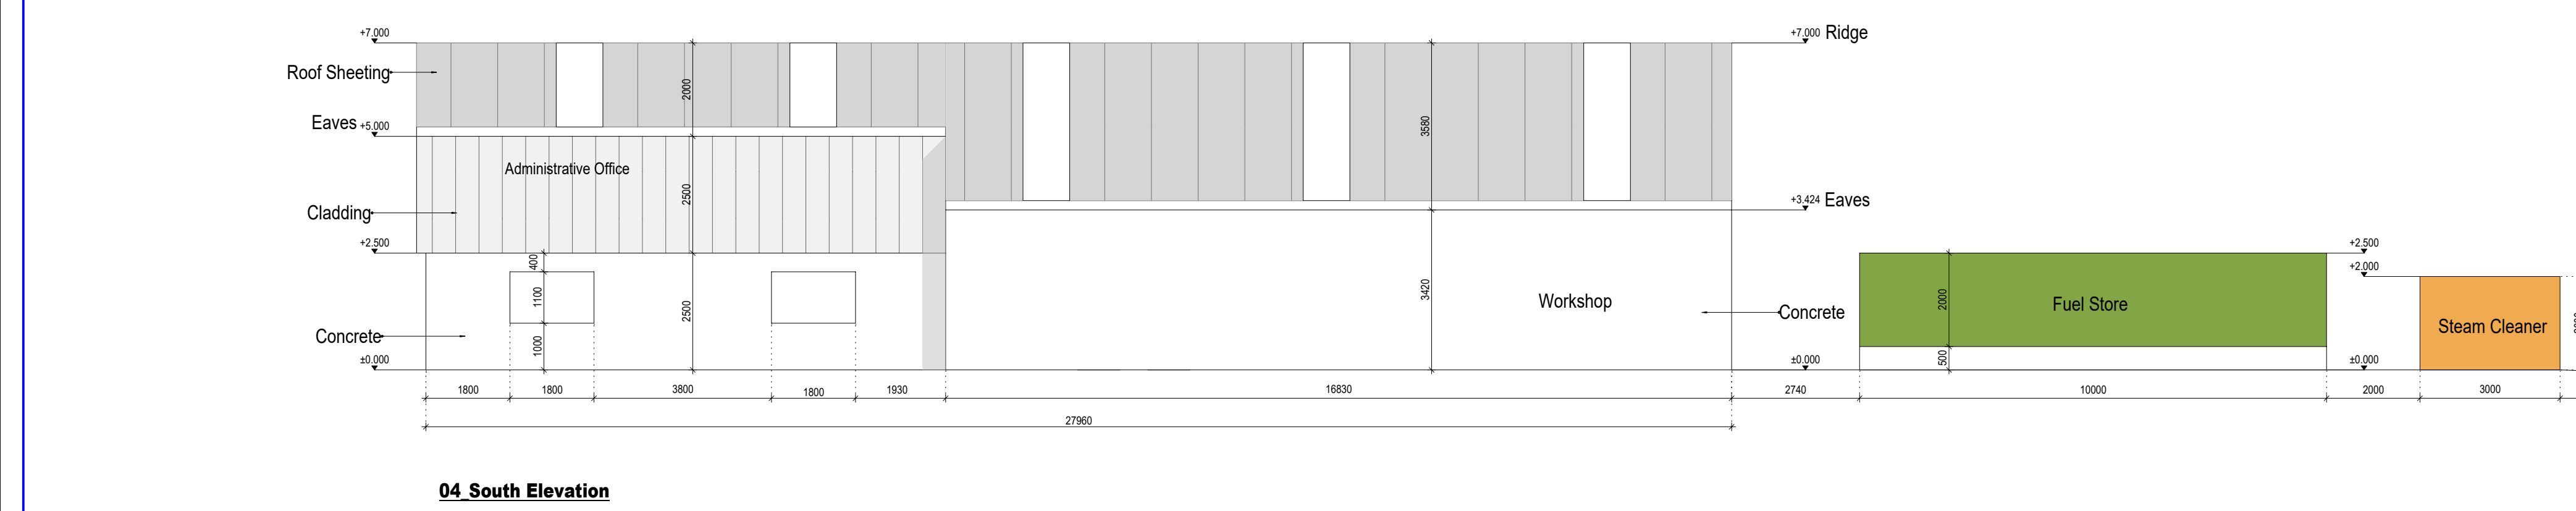
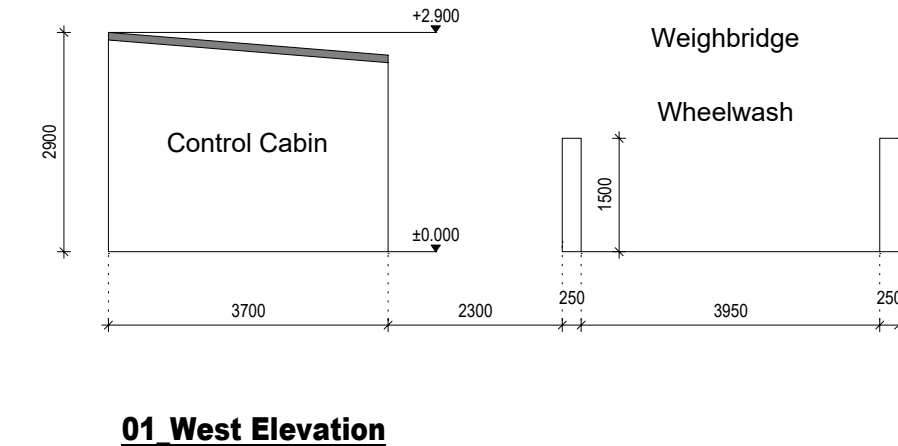
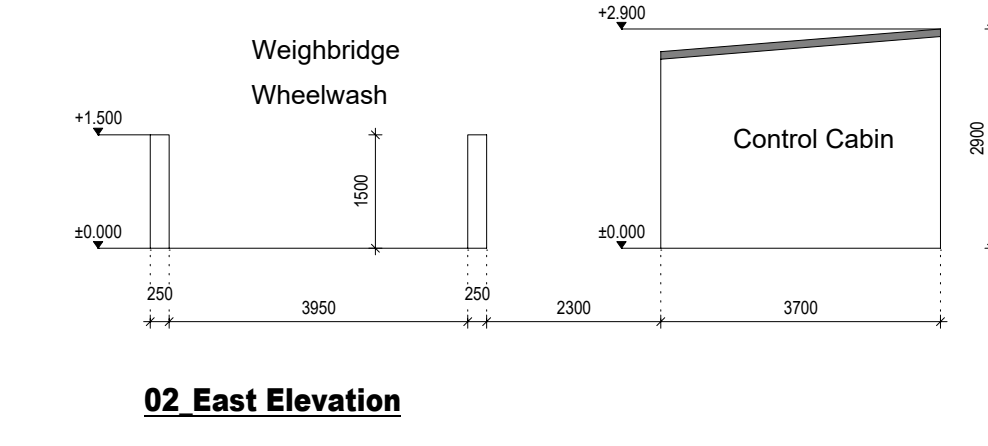
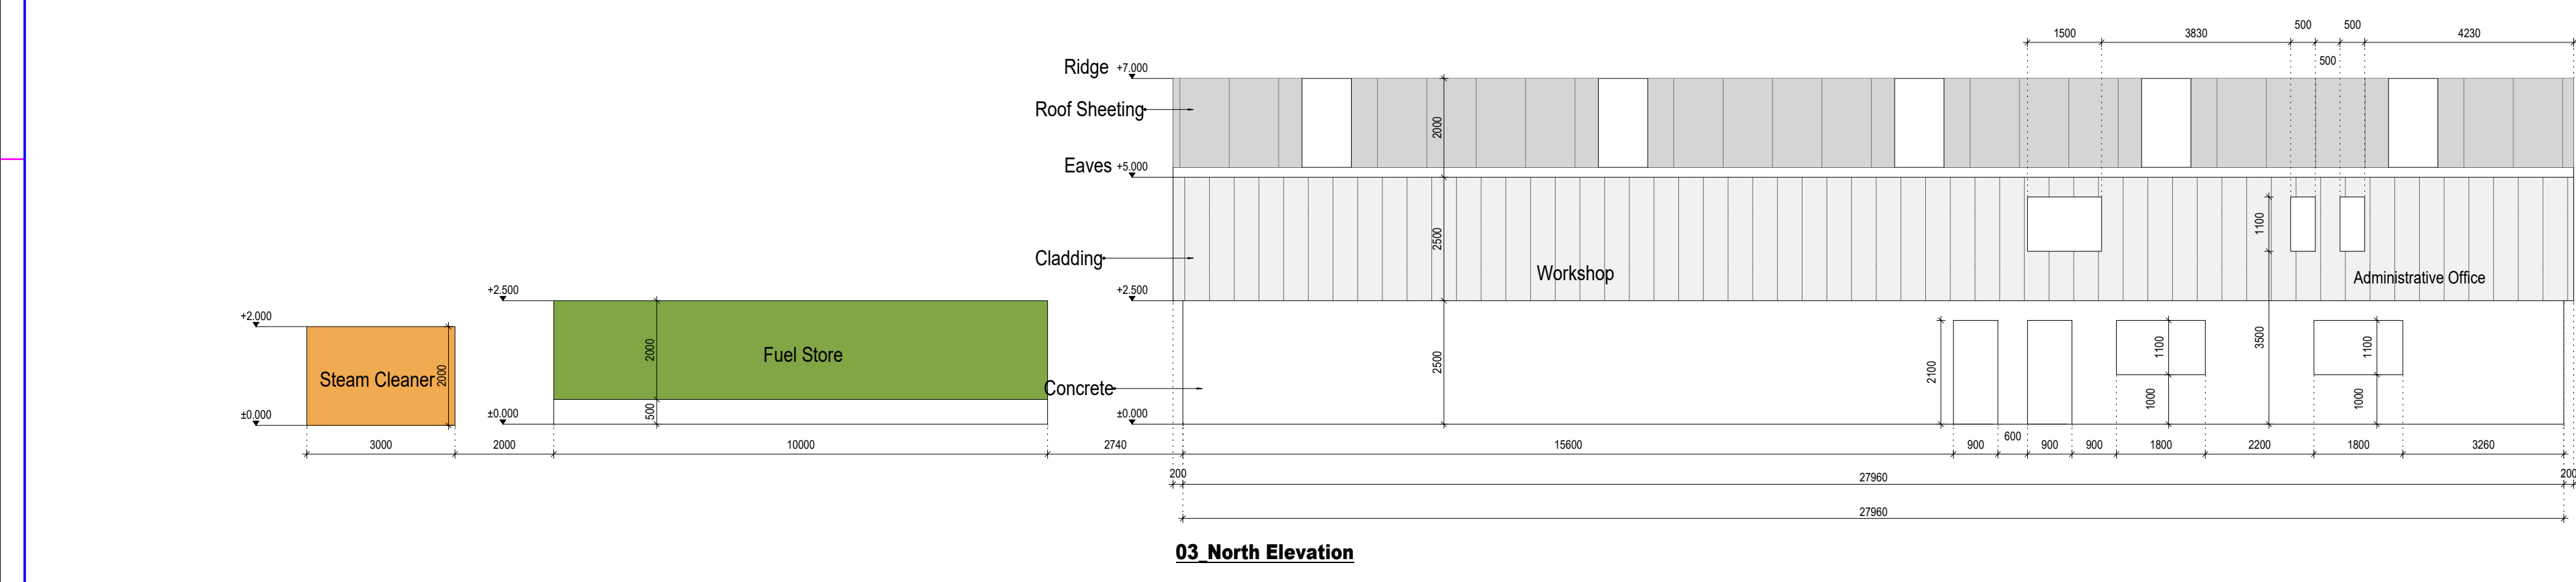
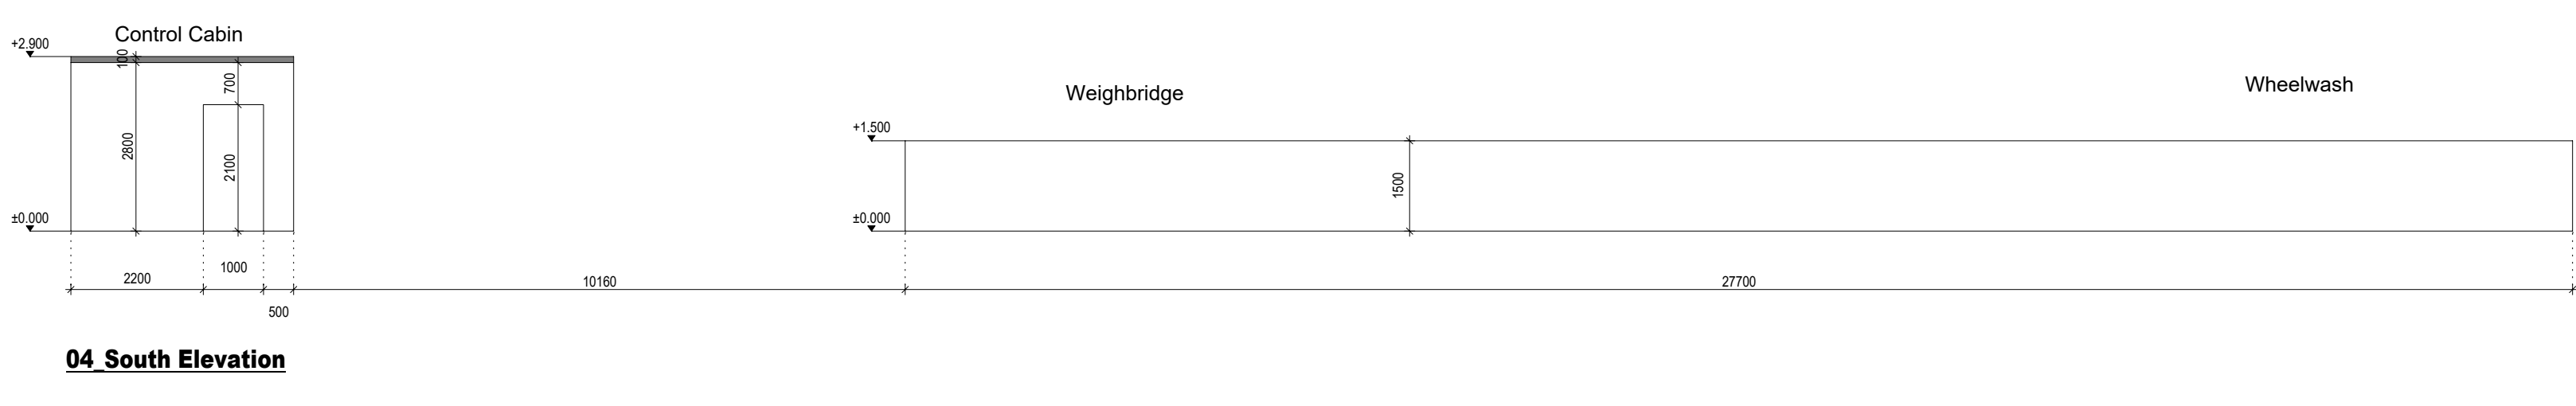
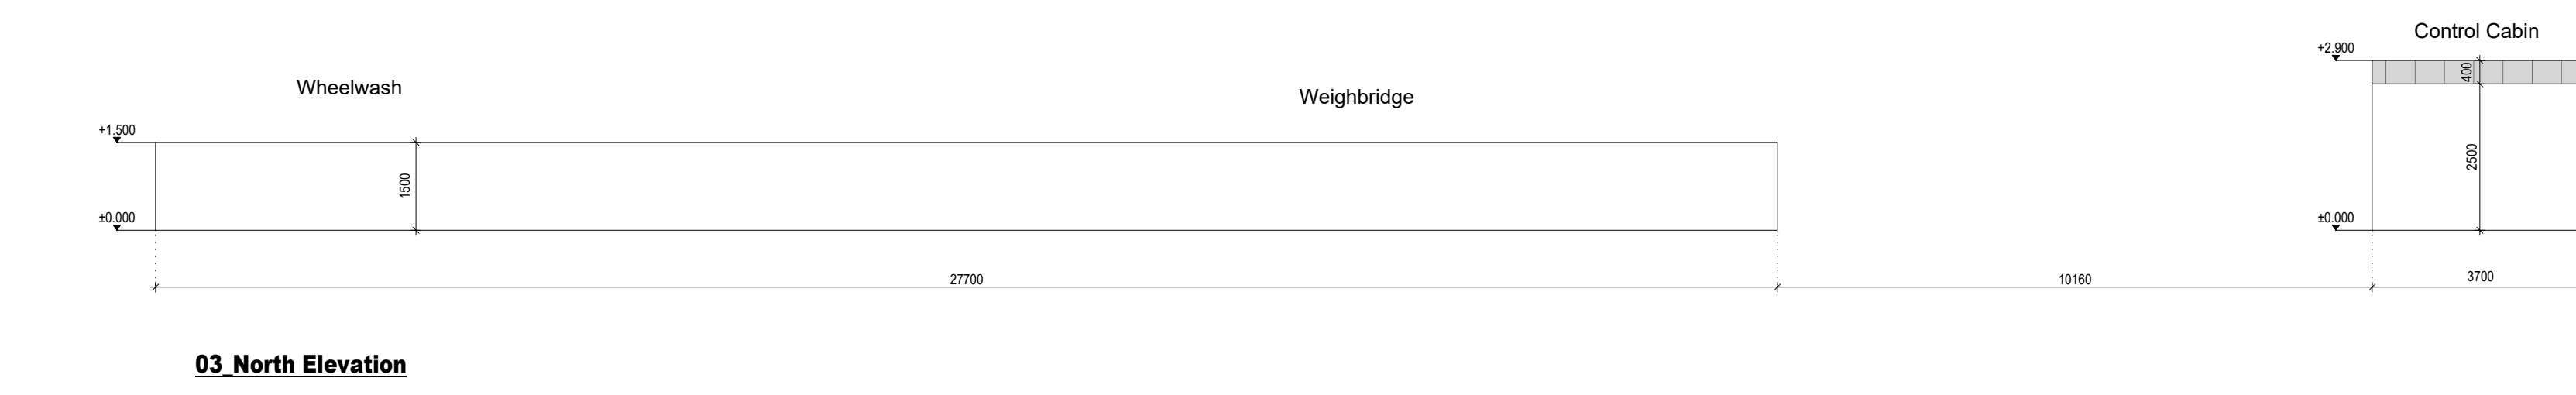
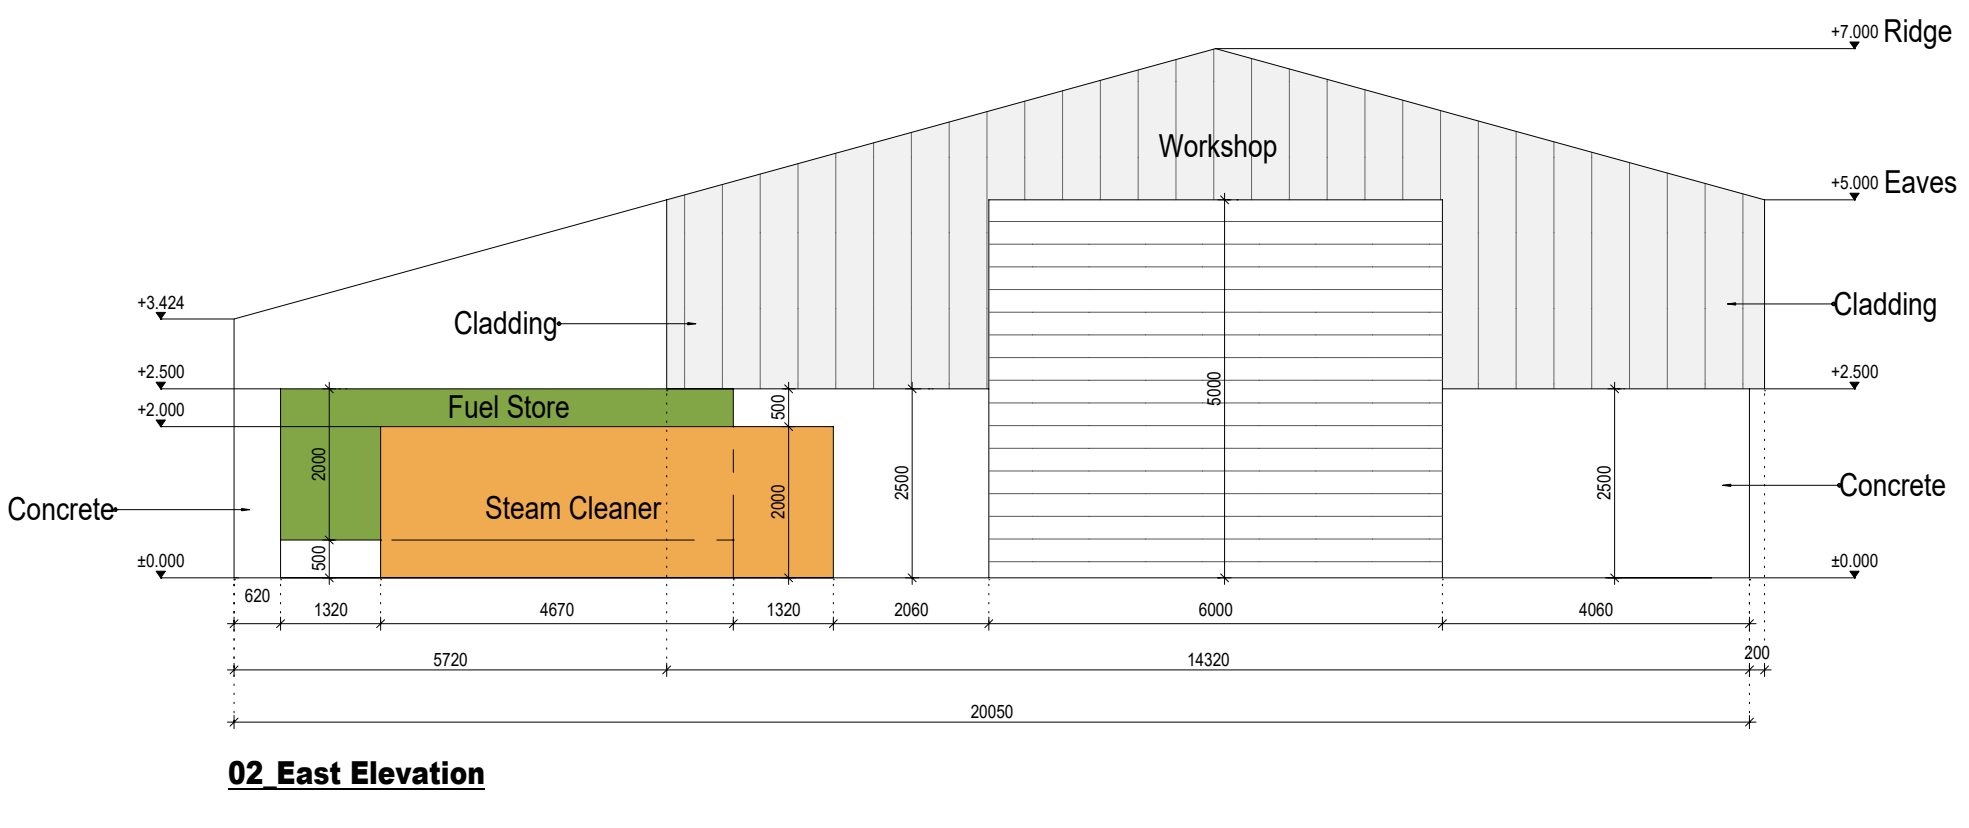


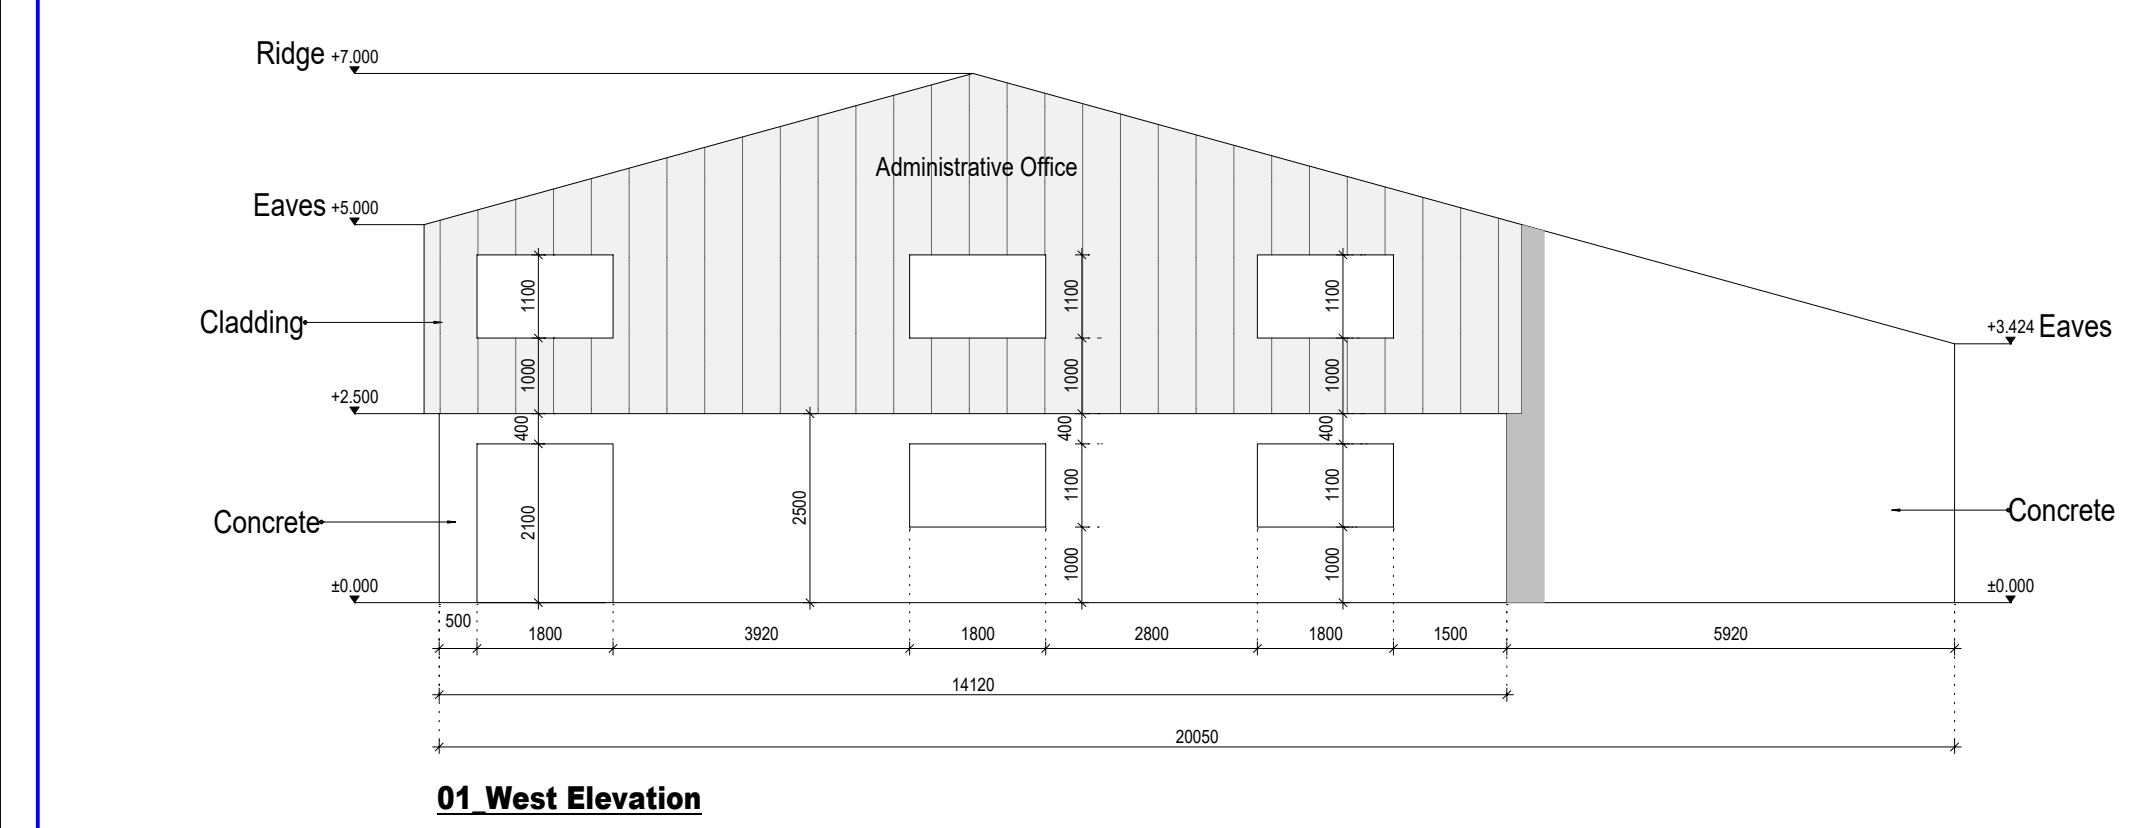

Note:
For internal layout, see drawing
KEE - 15224 - PL107A for details.

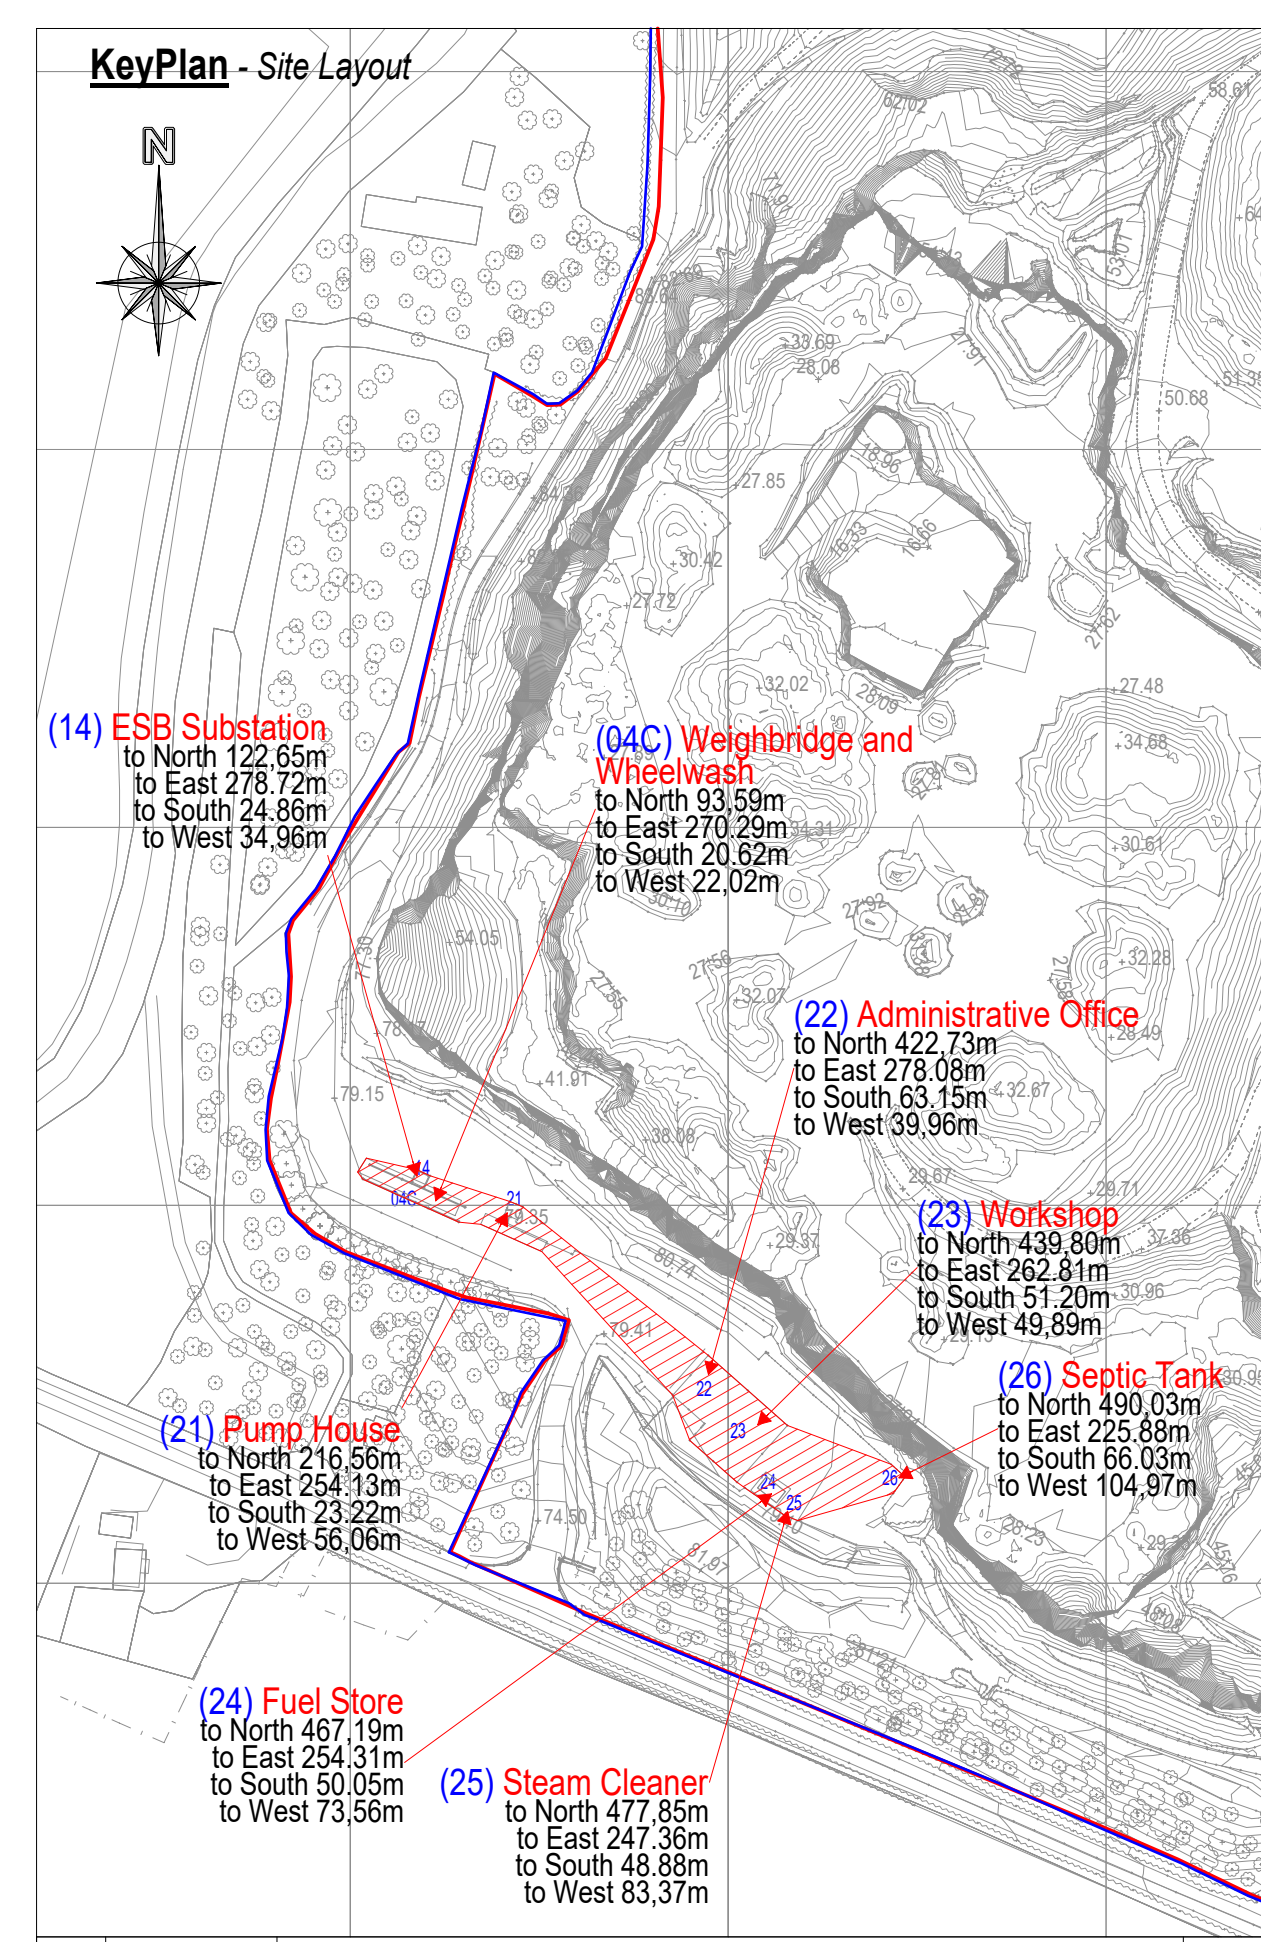

Main Office Elevations
Scale 1:100

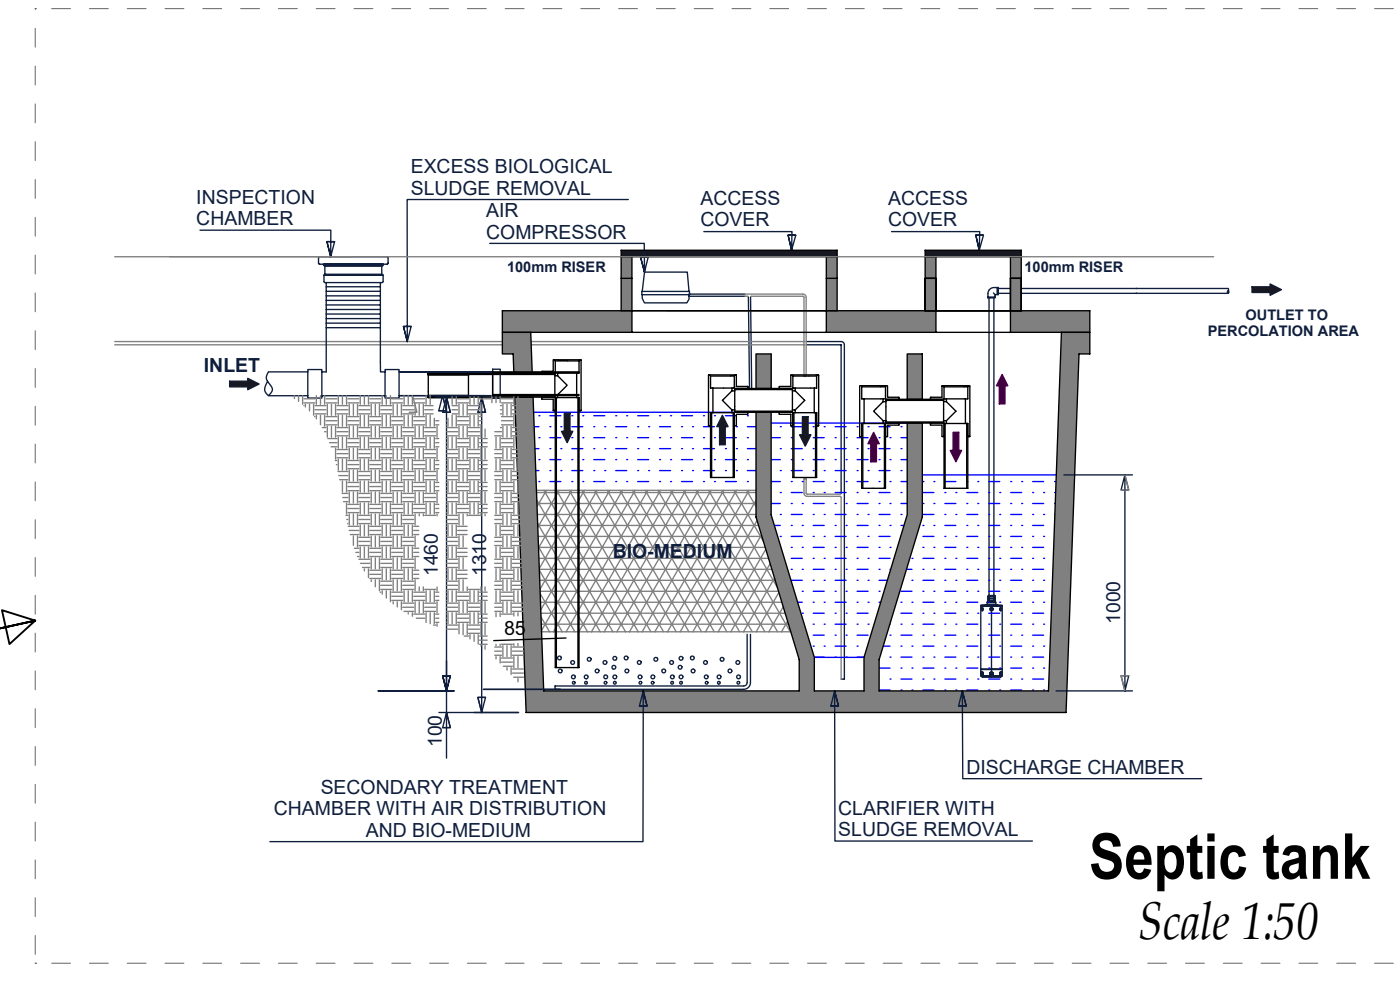

P4	24/06/24	ISSUED FOR PLANNING PURPOSES	TM
P3	17/11/20	NORTH POINT ADDED. ISSUED FOR PLANNING PURPOSES	VG
P2	27/07/19	OFFICE LAYOUT ADDED. ISSUED FOR PLANNING PURPOSES	JOB
P1	12/07/19	ISSUED FOR PLANNING PURPOSES	DS
Rev.	Date	Amendment	by
KEEGAN PRECAST PRECAST TWIN WALL & FLOOR PRODUCTS			
Tramrom, Rathmolyon, Co. Meath • Phone: 048-9555-116 • Fax: 048-9560-917 • Email: info@keeganquarries.com			
Client:	Keegan Precast Ltd.		
Project:	Main Office		
Level:	Ground Level +0.000		
Contents:	Plan And Elevations		
Format:	A0	Scale: 1:100	Drawing No: KEE-15224-PL-107
Drawn by:	DS	Checked by:	Date: 27/07/19
			Rev. P4