





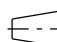

KEY PLAN												
2	3	4	5	6	7							13
						8	9	10	11	12		

- LEGEND**
- APPLICATION BOUNDARY
 - LANDOWNER PROPERTY BOUNDARY
 - EXISTING WAYLEAVE
 - PROPOSED 220 kV ONSHORE CABLE ROUTE
 - PROPOSED TEMPORARY PASSING BAY
 - SITE NOTICE LOCATION
 - PROPOSED JOINT BAY
 - PROPOSED C2 CHAMBER
 - PROPOSED LINK BOX CHAMBER

- NOTES :**
- FOR PLANNING PURPOSES ONLY, NOT FOR CONSTRUCTION
 - ALL DIMENSIONS IN METERS, UNLESS OTHERWISE NOTED
 - THE CABLE SHALL BE INSTALLED WITHIN THE SITE BOUNDARY. THE FINAL ALIGNMENT WITHIN THE SITE BOUNDARY SHALL BE DETERMINED FOLLOWING DETAILED DESIGN, WHICH WOULD PROCEED POST-PLANNING.
 - THE SITE BOUNDARY IS THE EXTENT OF THE PROPOSED PROJECT SITE. IT SHOULD BE ASSUMED TO EXTEND TO THE EDGE OF THE CARRIAGEWAY ALONG PUBLIC ROADS, EXCEPT WHERE OTHERWISE INDICATED.
 - 220 kV CABLES TO BE INSTALLED AS PER DRAWING PE605-D027-083-001 (LATEST REVISION), WHICH IS A TYPICAL TRENCH LAYOUT. THE OVERALL DEPTH, WIDTH AND FORMATION OF THE TRENCH MAY CHANGE, DEPENDING ON GROUND CONDITIONS AND DETAILED DESIGN.

REFERENCE DRAWINGS:

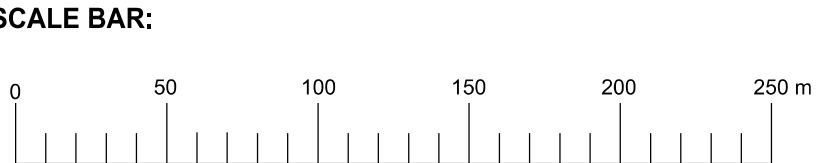

002		UPDATED CHAINAGE																	
001	10/11/25	UPDATED AS PER RPS COMMENTS				NB	NB	RD	MH										
000	26/01/24	FIRST ISSUE				NB	NB	RD	MH										
REV.	DATE	REVISION DESCRIPTION				DRN	PROD	VER	APP										
PURPOSE OF ISSUE - PRELIMINARY UNLESS INDICATED																			
CLIENT APPROVAL <input type="checkbox"/>		PLANNING <input checked="" type="checkbox"/>		TENDER <input type="checkbox"/>		CONSTRUCTION <input type="checkbox"/>		AS-BUILT <input type="checkbox"/>											
Client ORIEL WINDFARM LTD																			
Project ORIEL WIND FARM PROJECT																			
Contract																			
Drawing Title ONSHORE CABLE ROUTE SITE LOCATION MAP SHEET 6 OF 13																			
Production Unit Civil, Environmental and Renewable Engineering																			
<div><div><div>Energy for generations</div></div><div><div>Engineering and Major Projects, One Dublin Airport Central, Dublin Airport, Cloghran, Co. Dublin, K67 XF72, Ireland. Tel: +353 (0)1 703 8000 Web: www.esb.ie Engineering and Major Projects is a division of ESB</div></div></div>																			
DRAWN Bell_Neil		PRODUCED Bell_Neil		VERIFIED R.Doyle		APPROVED M.Hoggan		APPROVAL DATE 11/11/2025											
 		CLIENT REF TC228403		No. OF SHTS 6/13		SIZE A1		SCALE 1:2500											
DRAWING NUMBER																			
PE605-D027-104-006-002																			
SHEET REV																			