


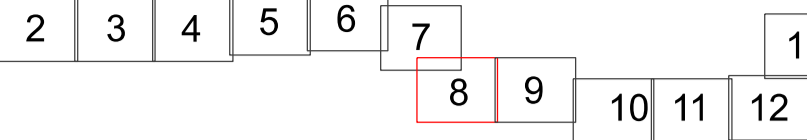

KEY PLAN



LEGEND

- APPLICATION BOUNDARY
- LANDOWNER PROPERTY BOUNDARY
- EXISTING WAYLEAVE
- PROPOSED 220 kV ONSHORE CABLE ROUTE
- PROPOSED TEMPORARY PASSING BAY
- PROPOSED TEMPORARY CONSTRUCTION COMPOUND
- PROPOSED TEMPORARY ACCESS TRACK
- SITE NOTICE LOCATION
- PROPOSED JOINT BAY
- PROPOSED C2 CHAMBER
- PROPOSED LINK BOX CHAMBER


NOTES :

- FOR PLANNING PURPOSES ONLY, NOT FOR CONSTRUCTION
- ALL DIMENSIONS IN METERS, UNLESS OTHERWISE NOTED
- THE CABLE SHALL BE INSTALLED WITHIN THE PROPOSED PROJECT SITE. IT SHOULD BE ASSUMED TO EXTEND TO THE EDGE OF THE CARRIAGEWAY ALONG PUBLIC ROADS, EXCEPT WHERE OTHERWISE INDICATED.
- THE SITE BOUNDARY IS THE EXTENT OF THE PROPOSED PROJECT SITE. IT SHOULD BE ASSUMED TO EXTEND TO THE EDGE OF THE CARRIAGEWAY ALONG PUBLIC ROADS, EXCEPT WHERE OTHERWISE INDICATED.
- 220 kV CABLES TO BE INSTALLED AS PER DRAWING PE605-D027-083-001 (LATEST REVISION), WHICH IS A TYPICAL TRENCH LAYOUT. THE OVERALL DEPTH, WIDTH AND FORMATION OF THE TRENCH MAY CHANGE, DEPENDING ON GROUND CONDITIONS AND DETAILED DESIGN.

REFERENCE DRAWINGS:

PE605-D027-091-001 (LATEST REVISION)

SCALE BAR:

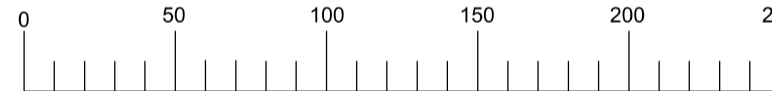

REV.	DATE	REVISION DESCRIPTION	DRN	PROD	VER	APP
002		UPDATED CHAINAGE				
001	10/11/25	UPDATED AS PER RPS COMMENTS	NB	NB	RD	MH
000	26/01/24	FIRST ISSUE	NB	NB	RD	MH

PURPOSE OF ISSUE - PRELIMINARY UNLESS INDICATED

CLIENT APPROVAL ☐ PLANNING ☒ TENDER ☐ CONSTRUCTION ☐ AS-BUILT ☐

Client: ORIEL WINDFARM LTD

Project: ORIEL WIND FARM PROJECT

Contract:

Drawing Title: ONSHORE CABLE ROUTE
SITE LOCATION MAP
SHEET 8 OF 13

Production Unit: Civil, Environmental and Renewable Engineering

Engineering and Major Projects,
One Dublin Airport Central, Dublin Airport,
Cloghran, Co. Dublin, K67 XF72, Ireland.
Tel: +353 (0)1 703 8000 Web: www.esb.ie
Engineering and Major Projects is a division of ESB

DRAWN Bell_Neil	PRODUCED Bell_Neil	VERIFIED R.Doyle	APPROVED M.Hogon	APPROVAL DATE 11/11/2025
CLIENT REF TC228403	No. OF SHTS 8/13	SIZE A1	SCALE 1:2500	

DRAWING NUMBER: PE605-D027-104-008-002