


MC00 LONGSECTION
Scale 1:2500 - Horizontal and 1:250 Vertical

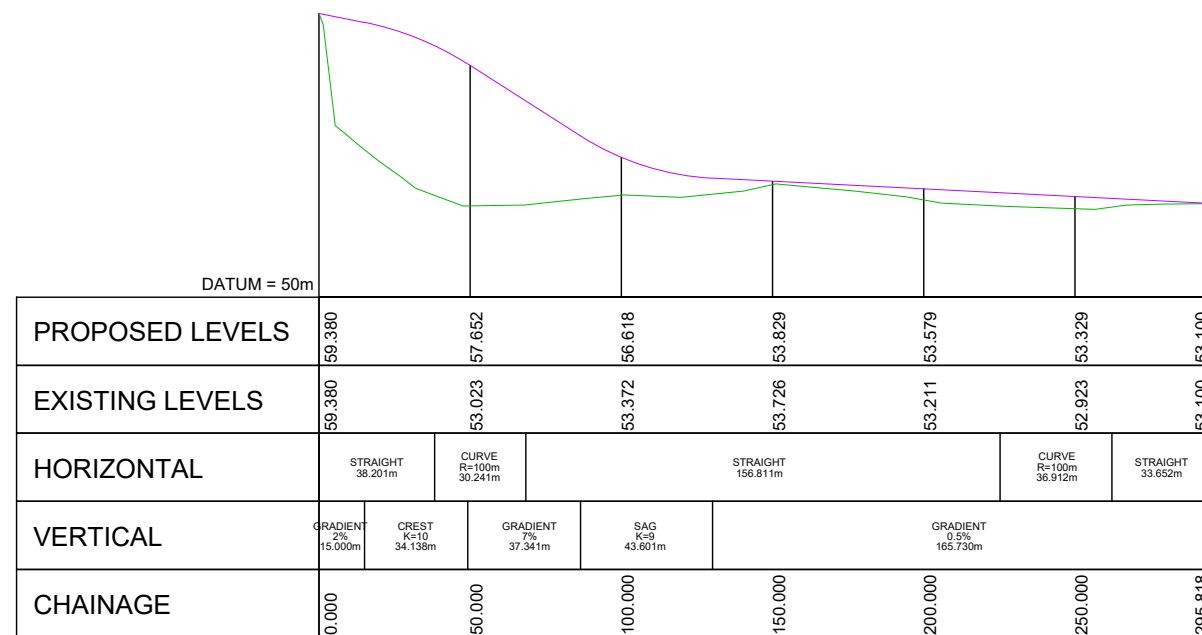

MC10 LONGSECTION
Scale 1:2500 - Horizontal and 1:250 Vertical

Rev.	Modifications	By	Date
P01	FI RESPONSE	SK	FEB 26

NOTES:
 1 FIGURED DIMENSIONS ONLY TO BE TAKEN FROM THIS DRAWING.
 2 THIS DRAWING TO BE READ IN CONJUNCTION WITH ALL OTHER RELEVANT DRAWINGS AND SPECIFICATIONS.

© COPYRIGHT OF



Email: info@halston.ie
Tel: 094 9010111

**IHUB BUILDING
WESTPORT ROAD
CASTLEBAR
CO. MAYO.
F23 K162**

Client	COOLPOWRA FLEXGEN LIMITED
Project	COOLPOWRA
Title	LONGITUDINAL SECTIONS ROADS
Stage	PLANNING

Drawn	SK	Checked	WD	Approved	CS
Date	NOV 2025				
Scales	AS SHOWN				
Sheet	1 of 1	Sheet Size	A3		
Job No.	SEP-0398	Status			
Dwg. No.	CPA-HAL-NR-XX-PL-3000	Rev	P01		