

PROJECT

Proposed Part 10 Residential Development,
Dundrum Central Development, Dundrum
Road, Dublin 14

APPLICANT DETAILS

Dun Laoghaire-Rathdown County Council




AGENT DETAILS

Land Development Agency


CONSULTANT

AECOM Ireland Limited
Regus House, Harcourt Centre,
Block 4 Harcourt Rd, Saint Kevin's,
Dublin, D02 HW77
01 676 3671 tel


This drawing has been prepared for the use of AECOM's client. It may not be used, modified, reproduced or relied upon by third parties, except as agreed by AECOM or as required by law. AECOM accepts no responsibility, and denies any liability whatsoever, to any party that uses or relies on this drawing without AECOM's express written consent. Do not scale this document. All measurements must be obtained from the scaled dimensions.

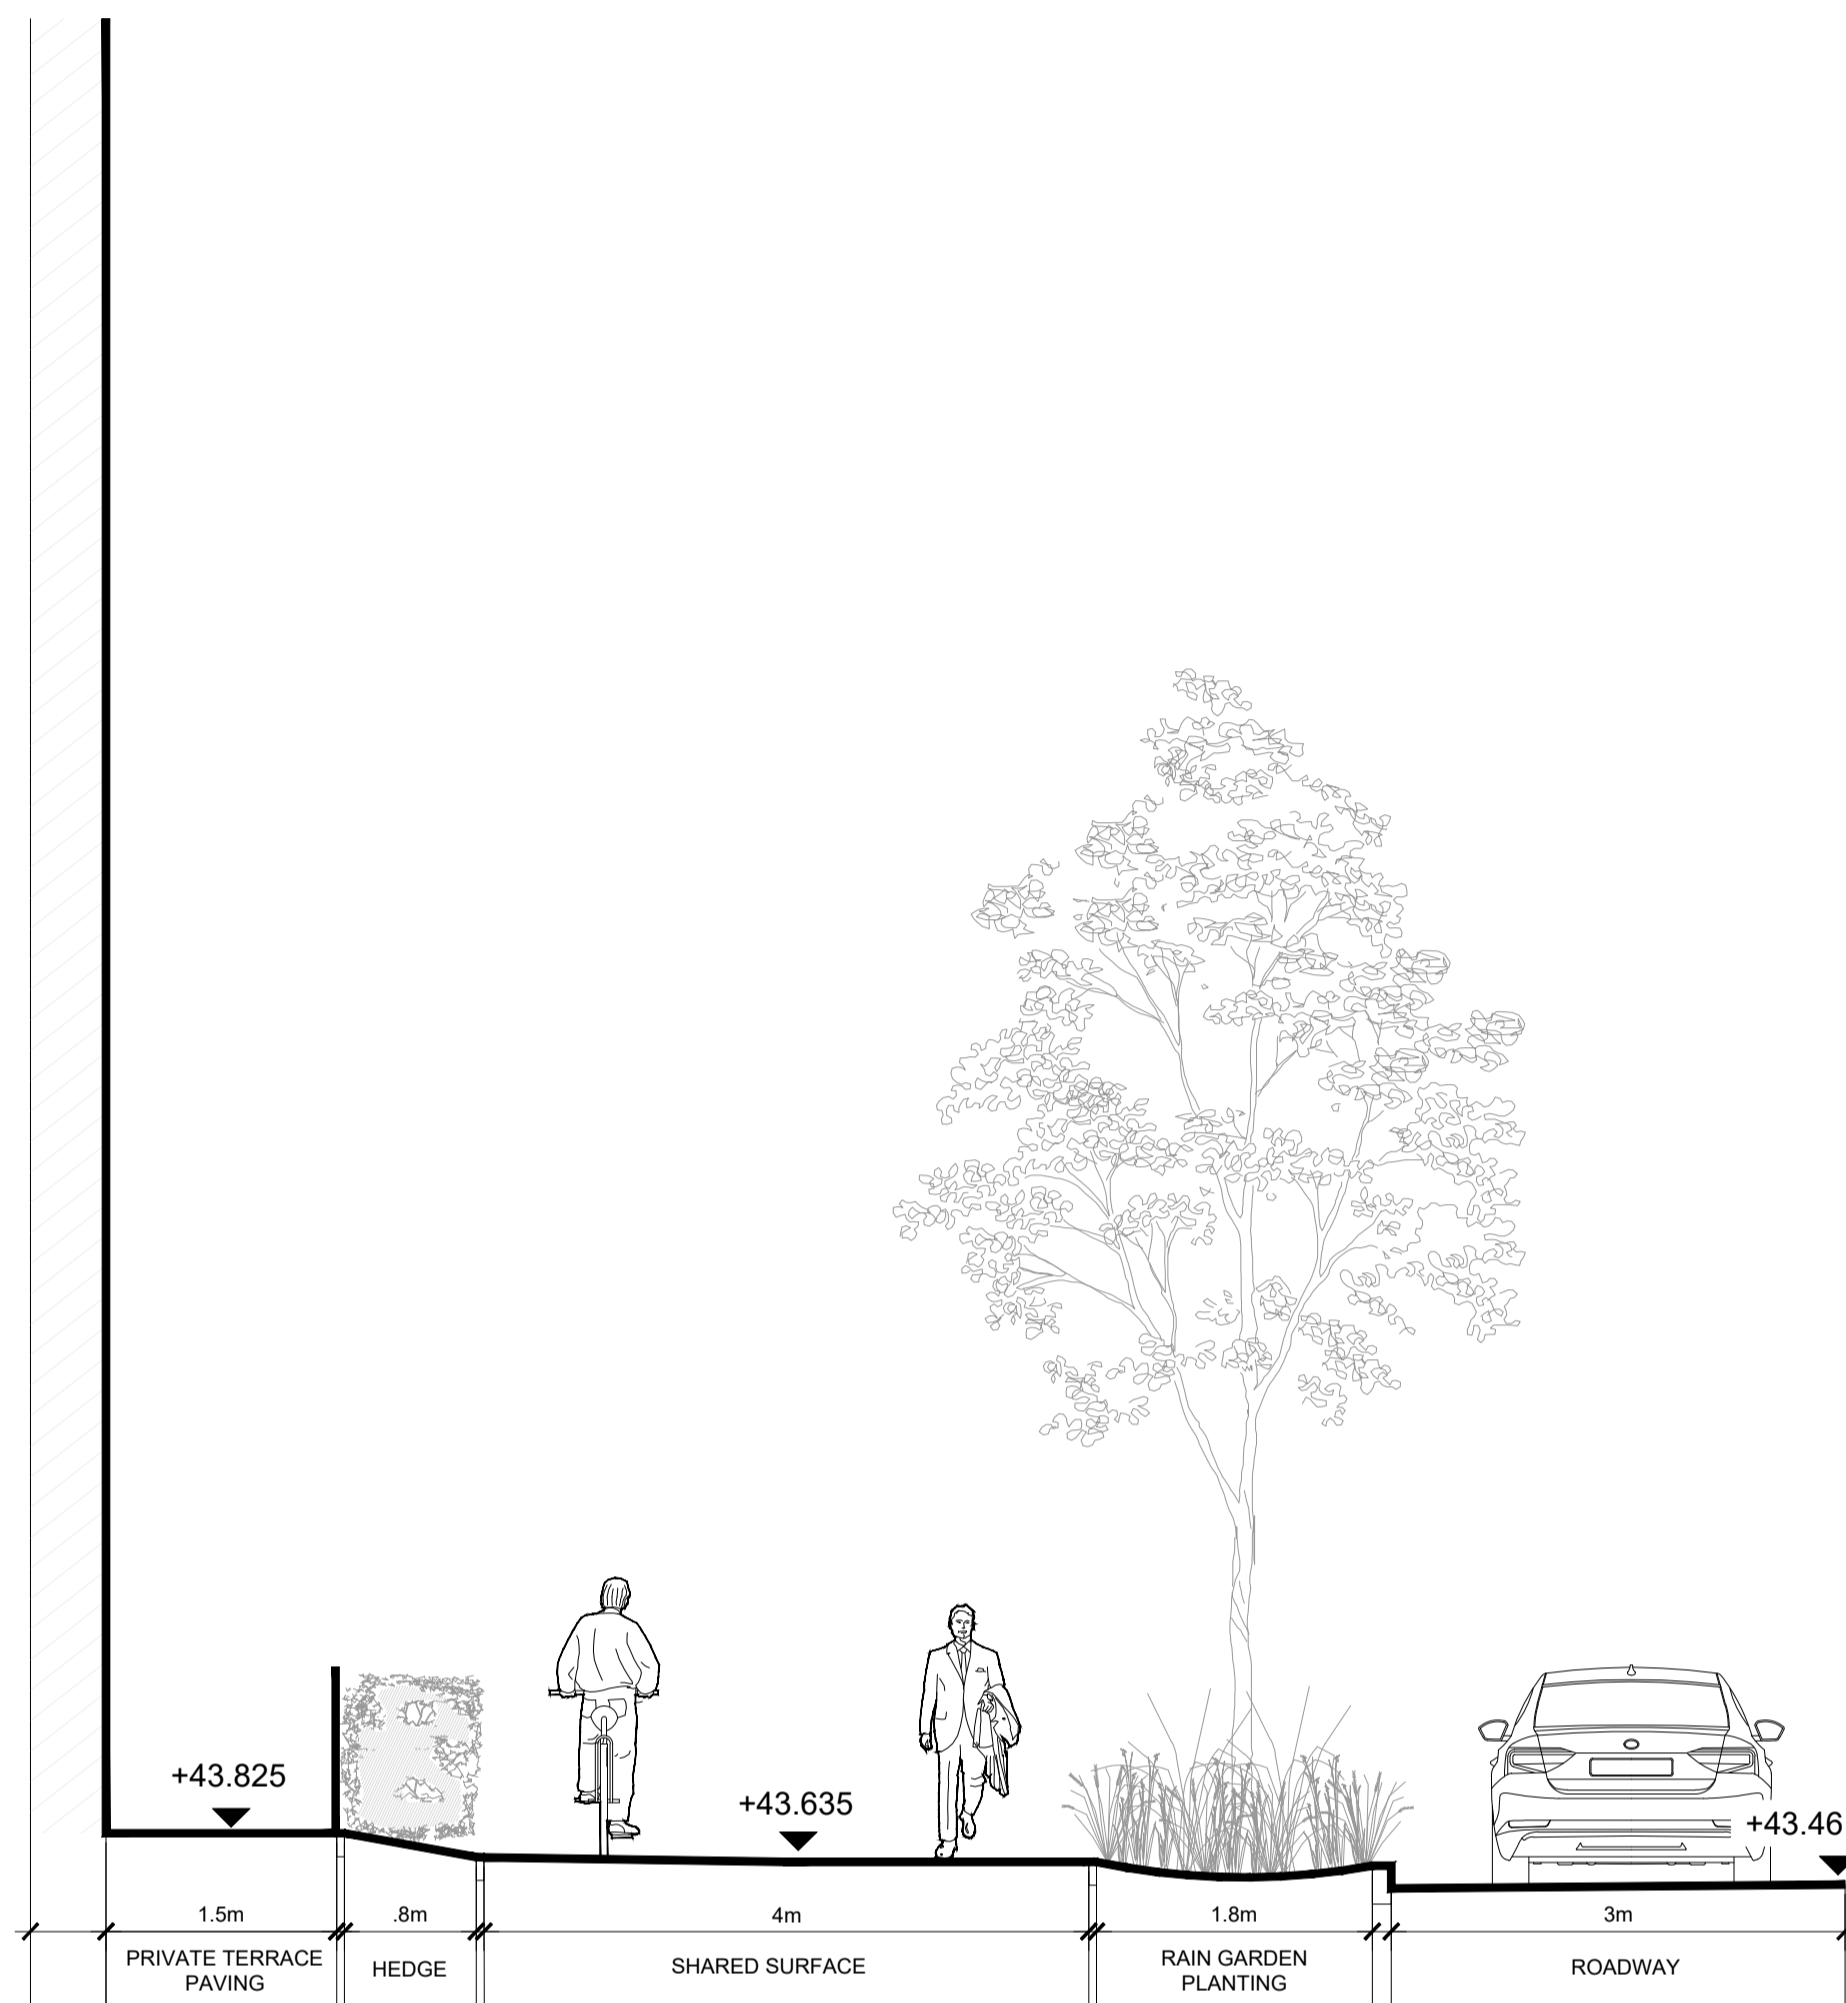


01 SECTION C-C' - BLOCK 10
6003 Scale 1:50@A1

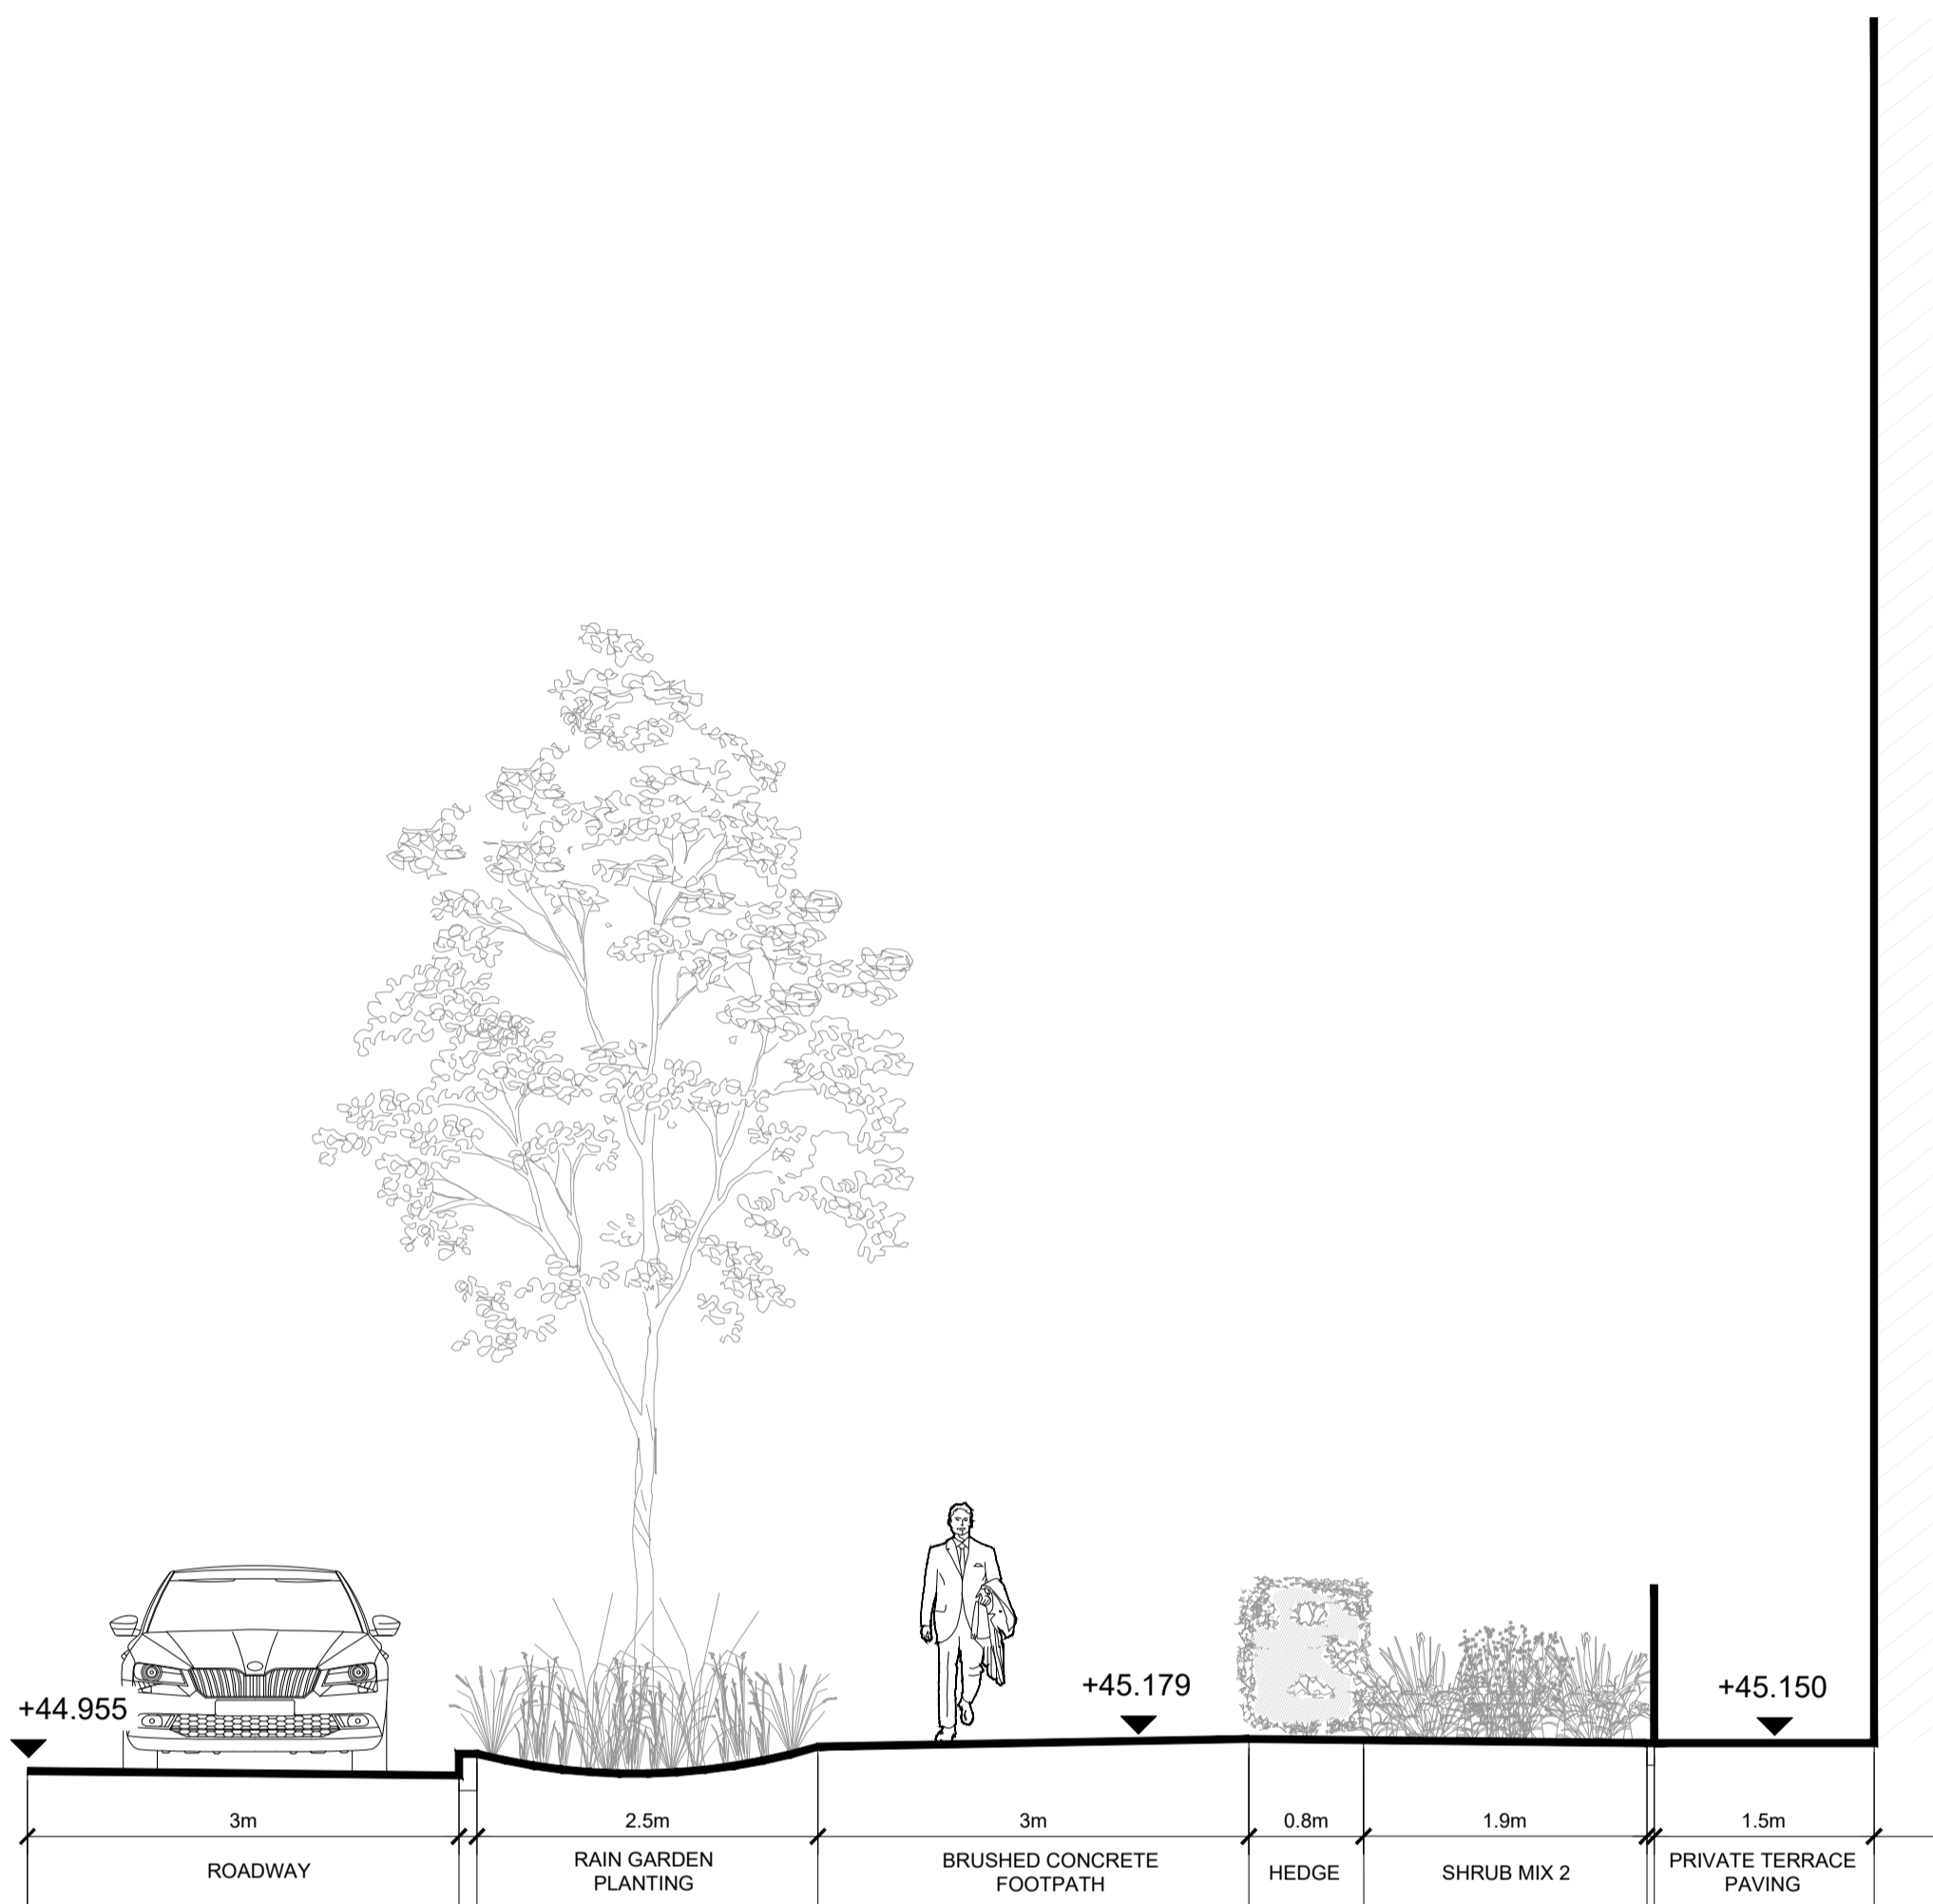


02 SECTION D-D' - BLOCK 7
6003 Scale 1:50@A1

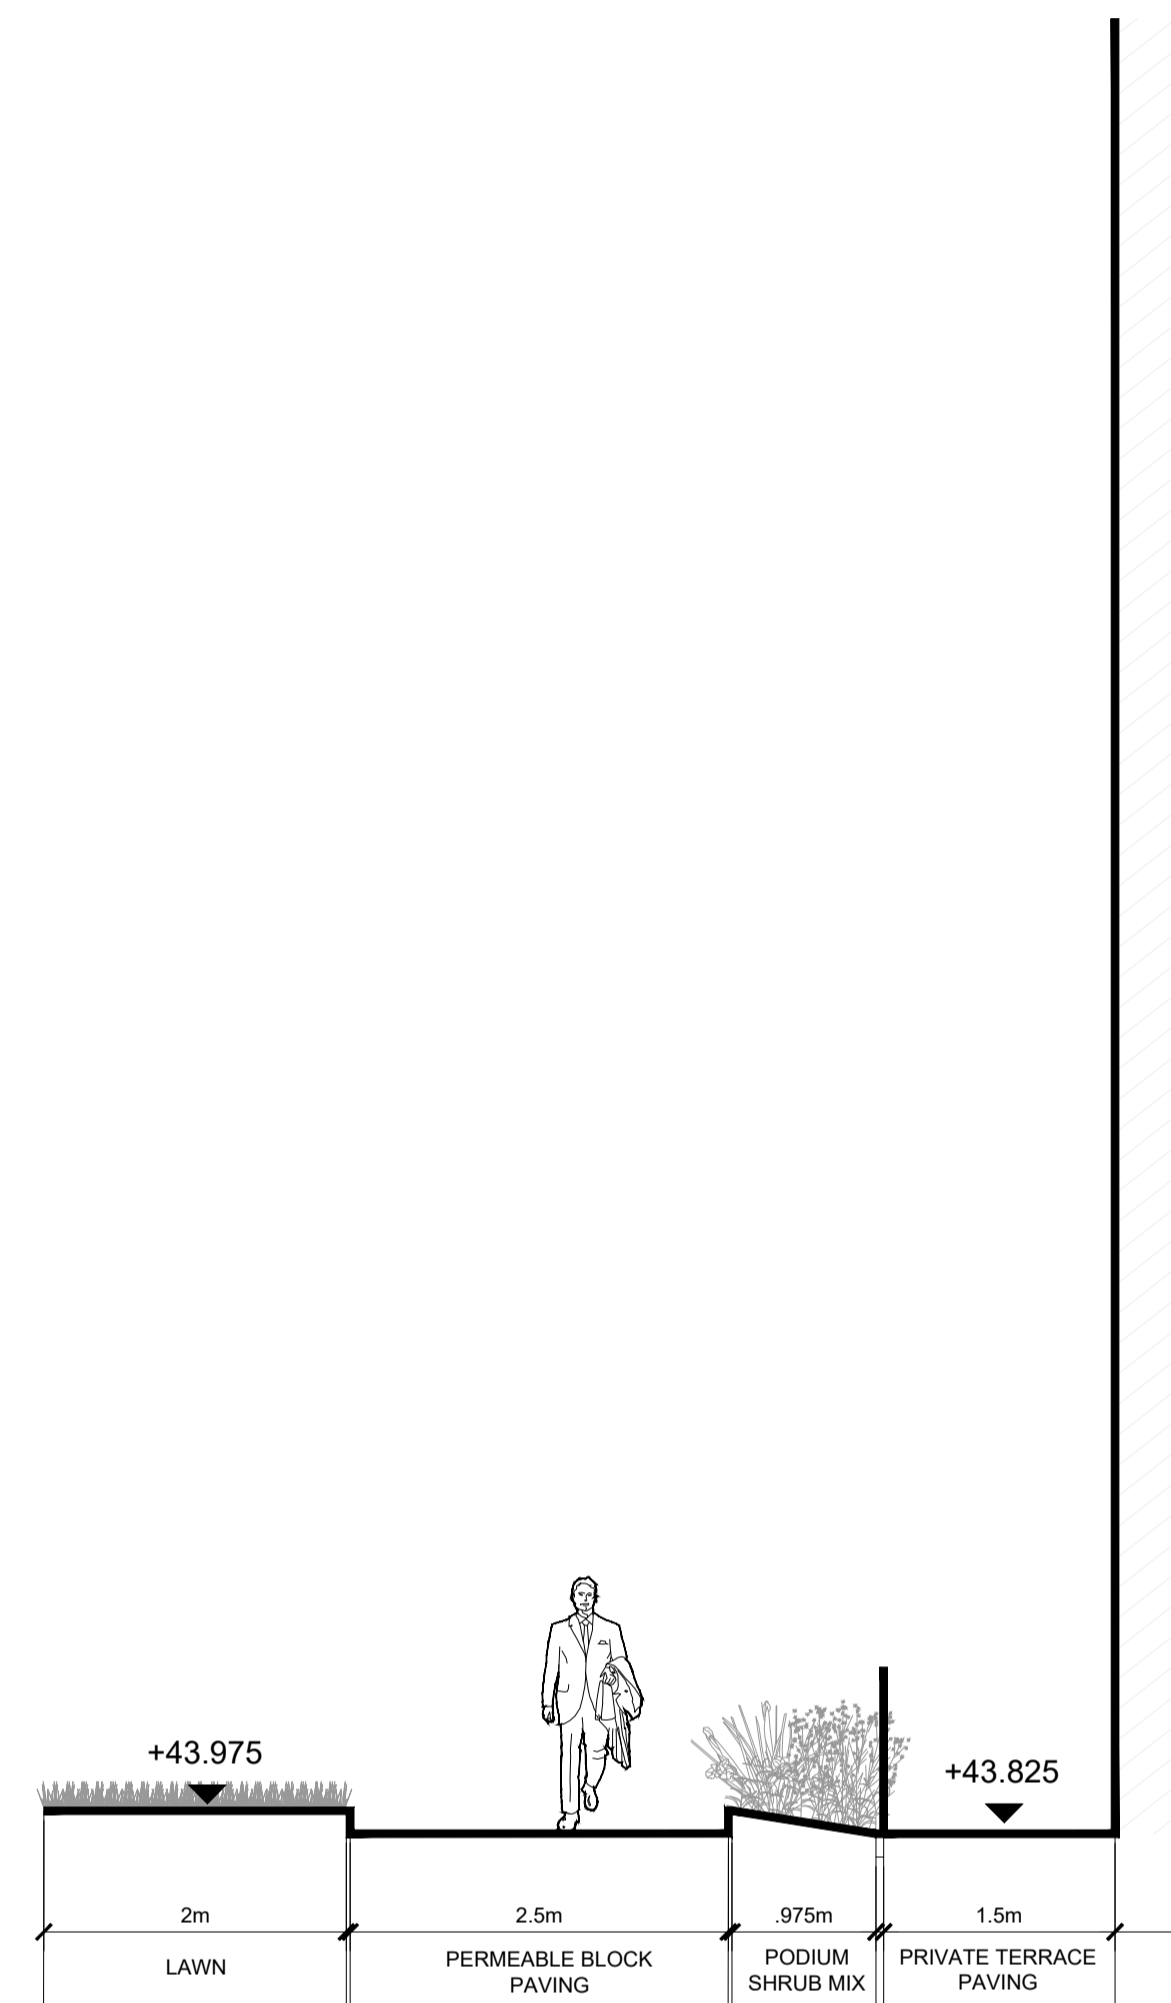


03 SECTION E-E' - BLOCK 10 PODIUM
6003 Scale 1:50@A1

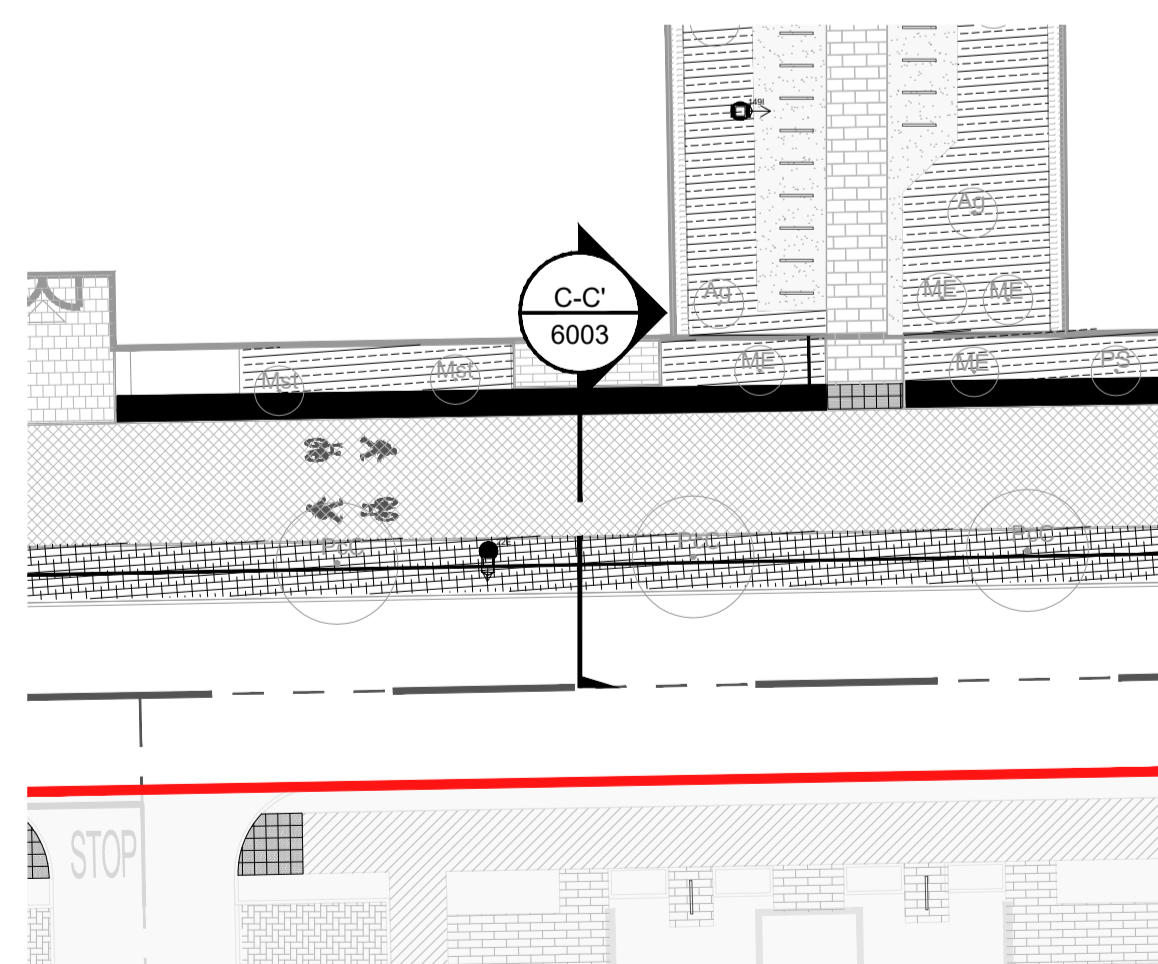

Block 10
Plan 1:250

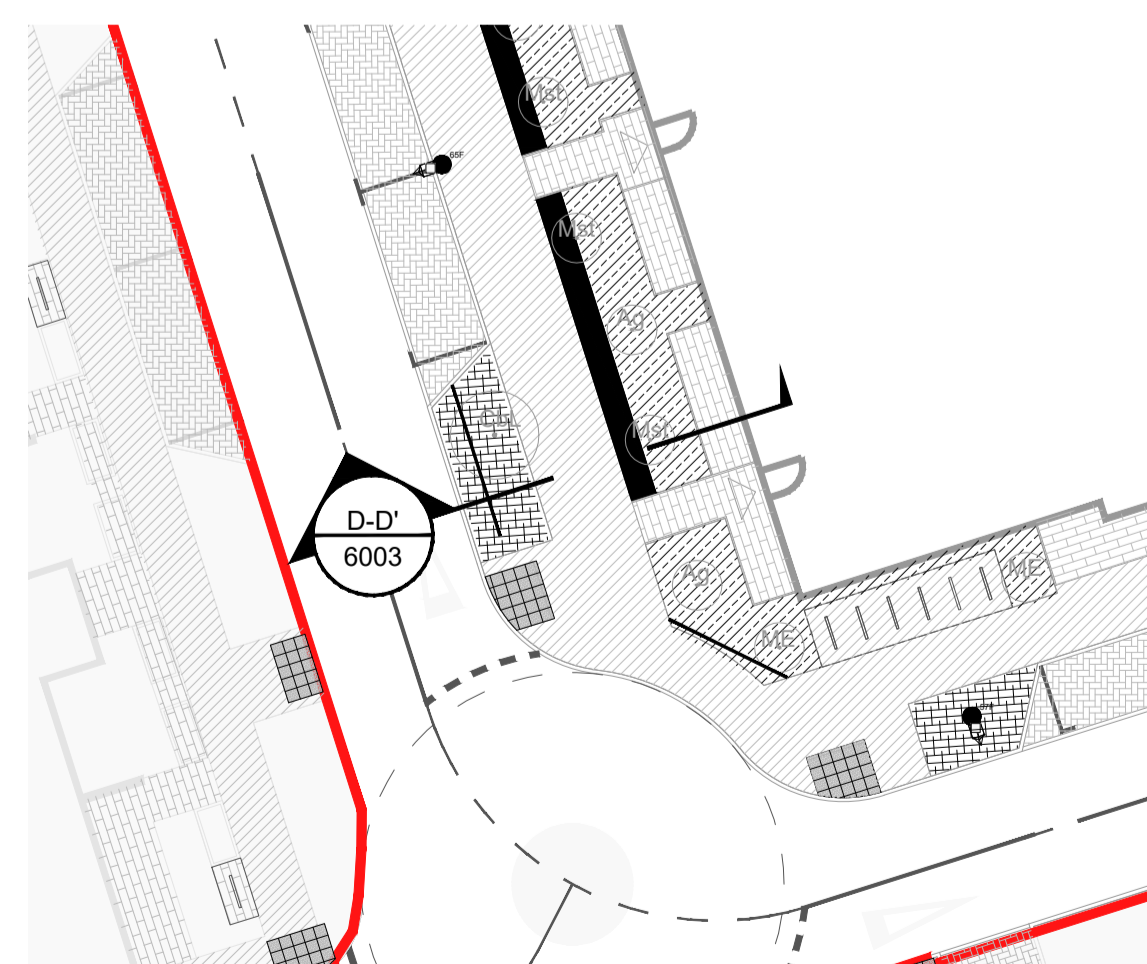


Block 7
Plan 1:250

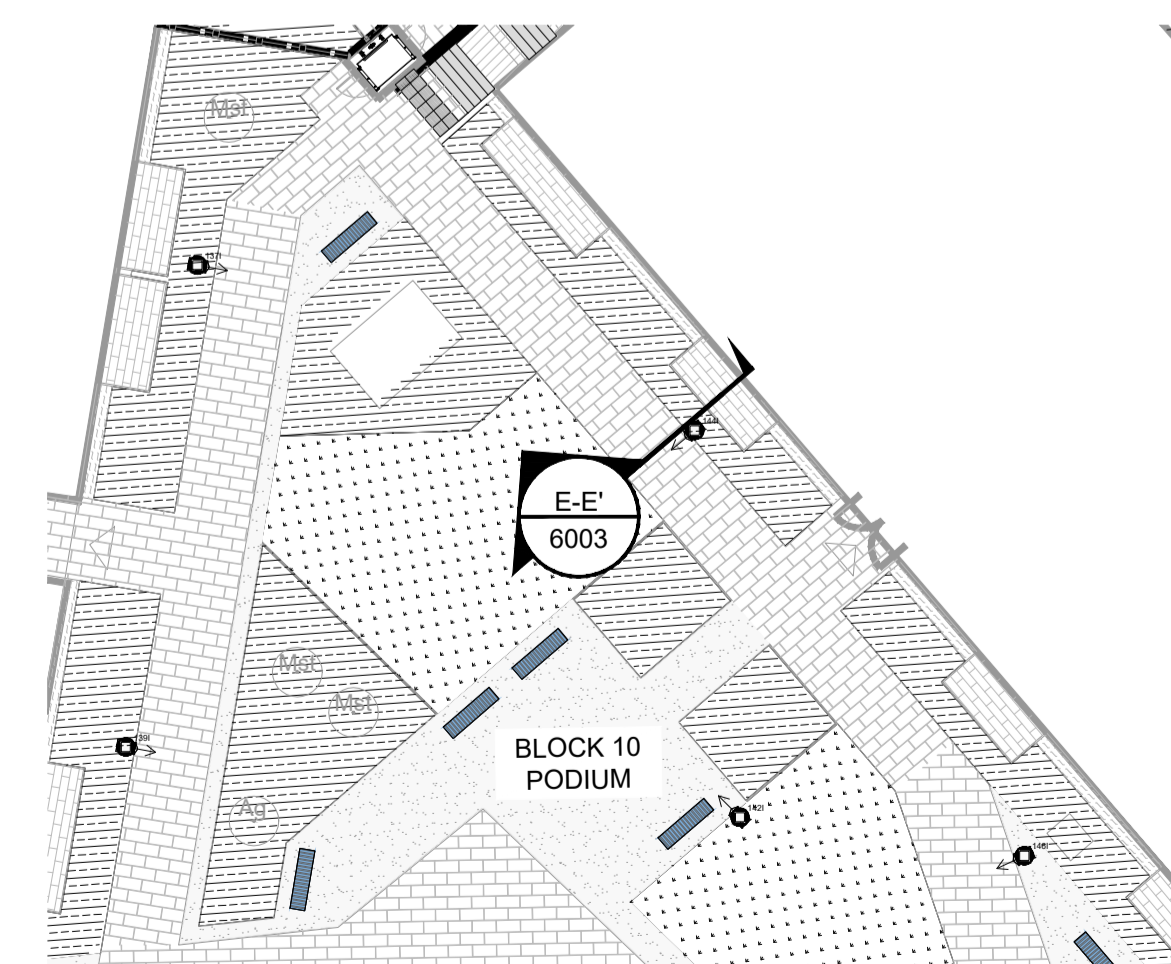

Block 10 Podium
Plan 1:250



Context Plan
1:5000

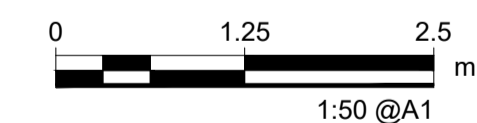

ISSUE/REVISION

I/R	DATE	DESCRIPTION
02	28/04/2025	UPDATED TENDER REVIEW
01	08/04/2025	TENDER FOR REVIEW

PROJECT NUMBER

60636734

SHEET TITLE

BLOCK 10 & 7
PLANTING BUFFER SECTIONS

SHEET NUMBER

DCD-ACM-ZZ-00-DR-L-006003