



- GENERAL NOTES :
- A. THIS DRAWING IS FOR PLANNING PURPOSES ONLY.
 - B. ALL DIMENSIONS ARE IN MILLIMETERS AND LEVELS METERS.
 - C. ALL DIMENSIONS ARE TO FACE OF BLOCK OR BRICK OR STUD TYPICALLY UNLESS NOTED OTHERWISE.
 - D. ALL HABITABLE ROOMS TO BE FITTED WITH PERMANENT VENTS IN ACCORDANCE WITH CURRENT BUILDING REGULATIONS
 - E. ALL WORKS TO BE CARRIED OUT IN ACCORDANCE WITH CURRENT BUILDING REGULATIONS


- LEGEND:
- BOUNDARY TYPE 1
 - BOUNDARY TYPE 2
 - BOUNDARY TYPE 3
 - BOUNDARY TYPE 4
- REFER TO DRAWINGS 217 & 218 FOR SITE KEYPLAN BOUNDARY TYPE LOCATIONS

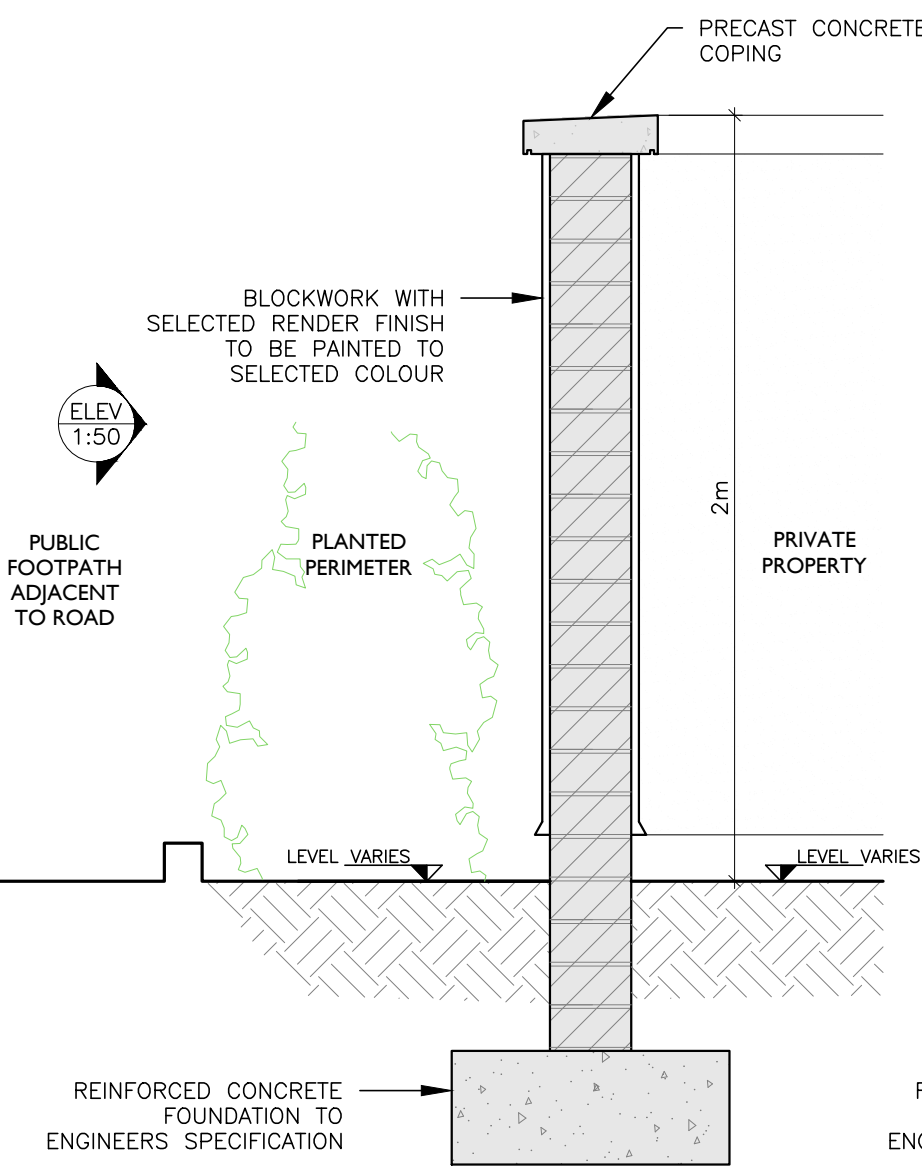


BOUNDARY TYPE 1
SECTION RENDERED WALL BETWEEN
PROPOSED NEW DWELLINGS AND ROAD
SCALE 1:20

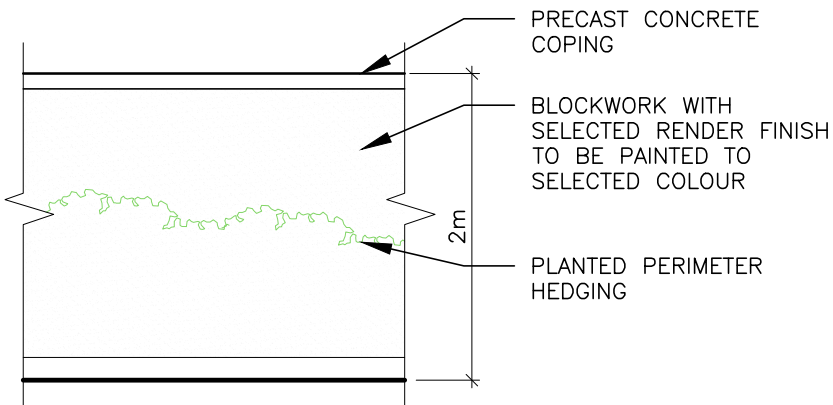


BOUNDARY TYPE 1 - TYPICAL ELEVATION
SCALE 1:50

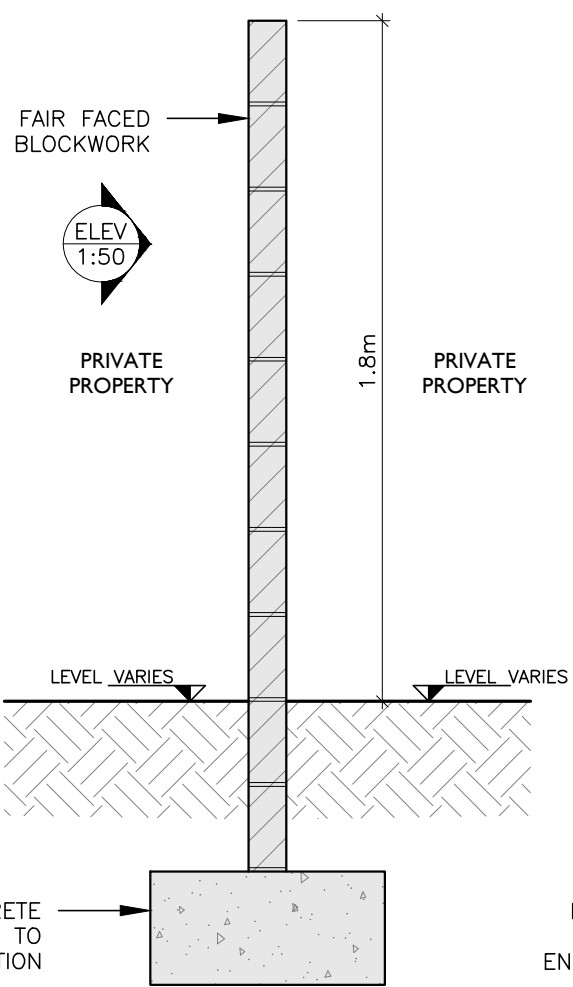


BOUNDARY TYPE 2
SECTION FAIR FACED WALL BETWEEN
PROPOSED NEW DWELLINGS GARDENS
SCALE 1:20

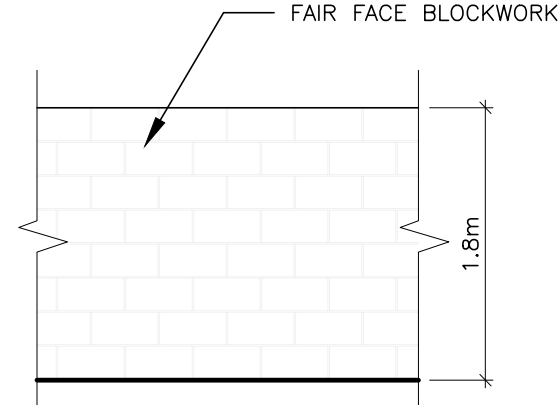

BOUNDARY TYPE 2 - TYPICAL ELEVATION
SCALE 1:50

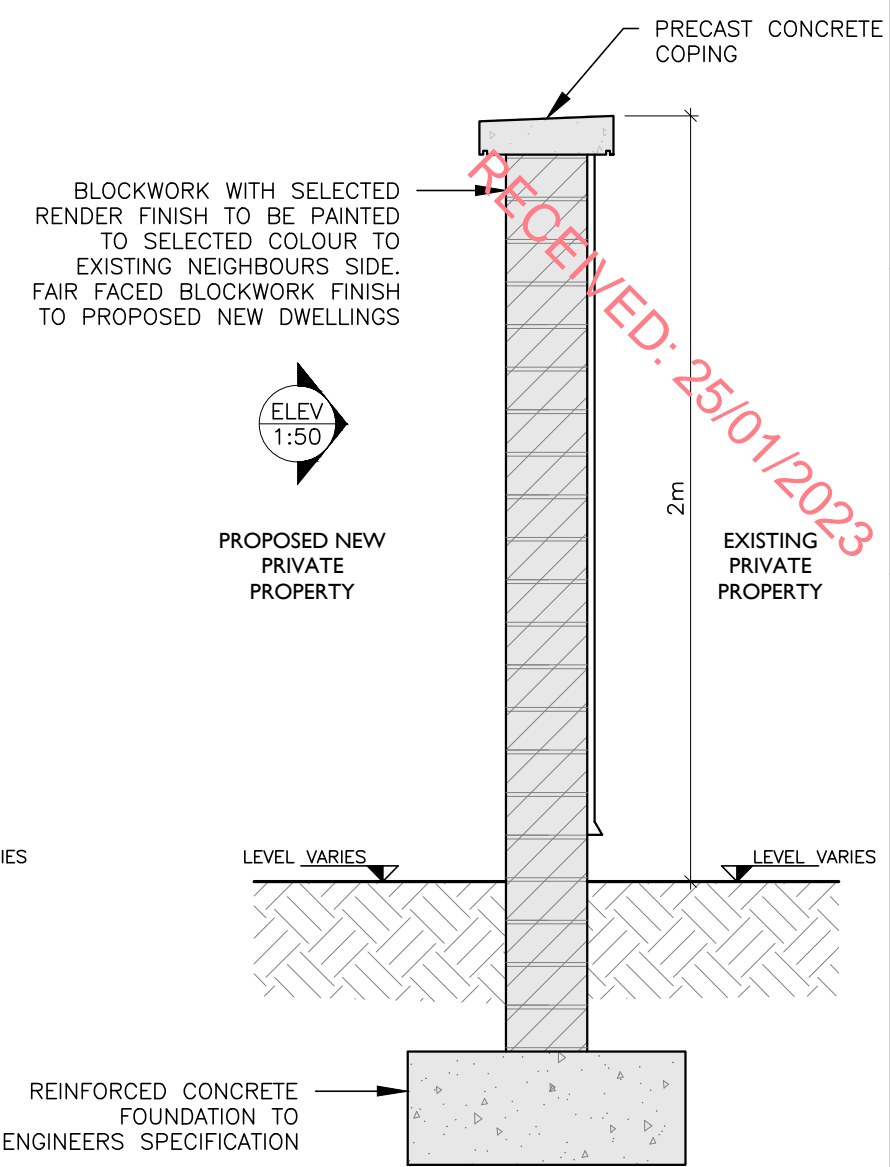

BOUNDARY TYPE 3
SECTION RENDERED WALL BETWEEN
PROPOSED NEW DWELLINGS AND
EXISTING DWELLINGS
SCALE 1:20

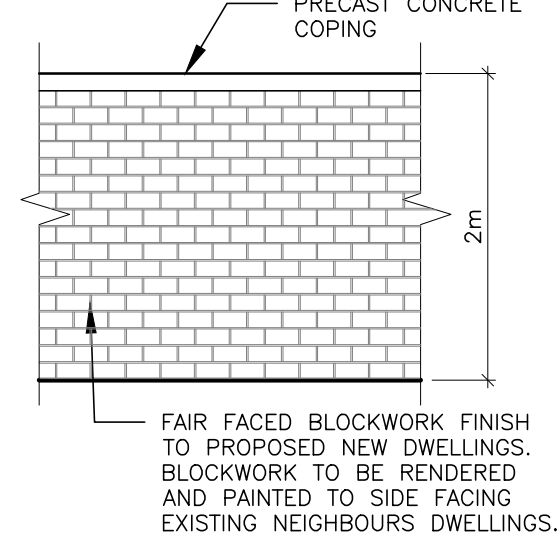

BOUNDARY TYPE 3 - TYPICAL ELEVATION
SCALE 1:50

REVISION	DATE	DETAILS	DRAWN
-	-	-	-

PLANNING

DRAWING COPYRIGHT - HEALY & PARTNERS ARCHITECTS LTD
FIGURED DIMENSIONS ONLY TO BE USED
DO NOT SCALE FROM DRAWING

HEALY
PARTNERS
ARCHITECTS

THE MILL, GLENTWORTH ST, LIMERICK,
tel + 353 61 410965
fax + 353 61 410979
email mail@healypartners.com

SINGLAND HOMES

PROJECT TITLE
HOUSING DEVELOPMENT AT
SPRINGFORT, NENAGH

DRAWING TITLE
BOUNDARY DETAILS
BOUNDARY TYPE 1 - 3

DRAWN	CHK	PASS	REVISION
JK	DMC	DMC	
DATE	SCALE		
JULY '21	1:20		
PROJECT NUMBER	DRAWING NUMBER		
21-092	216		