



ELEVATION TO INSIDE OF GATES

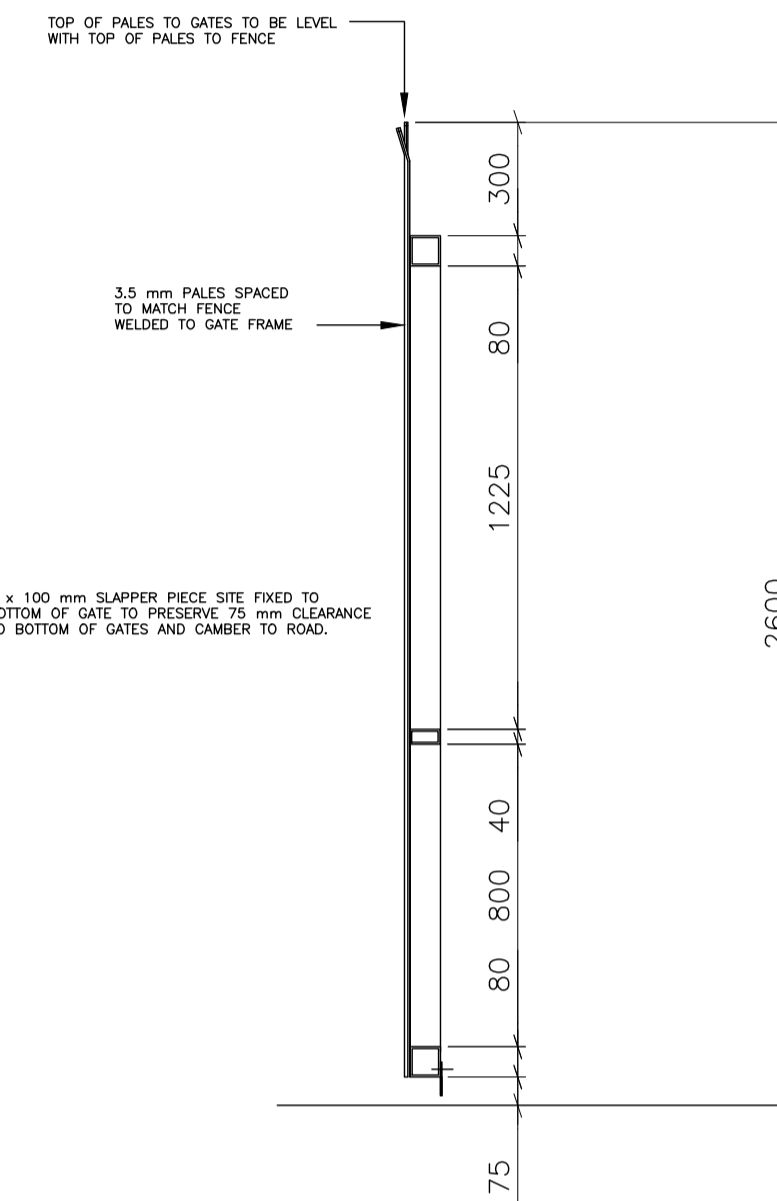

SECTION A-A

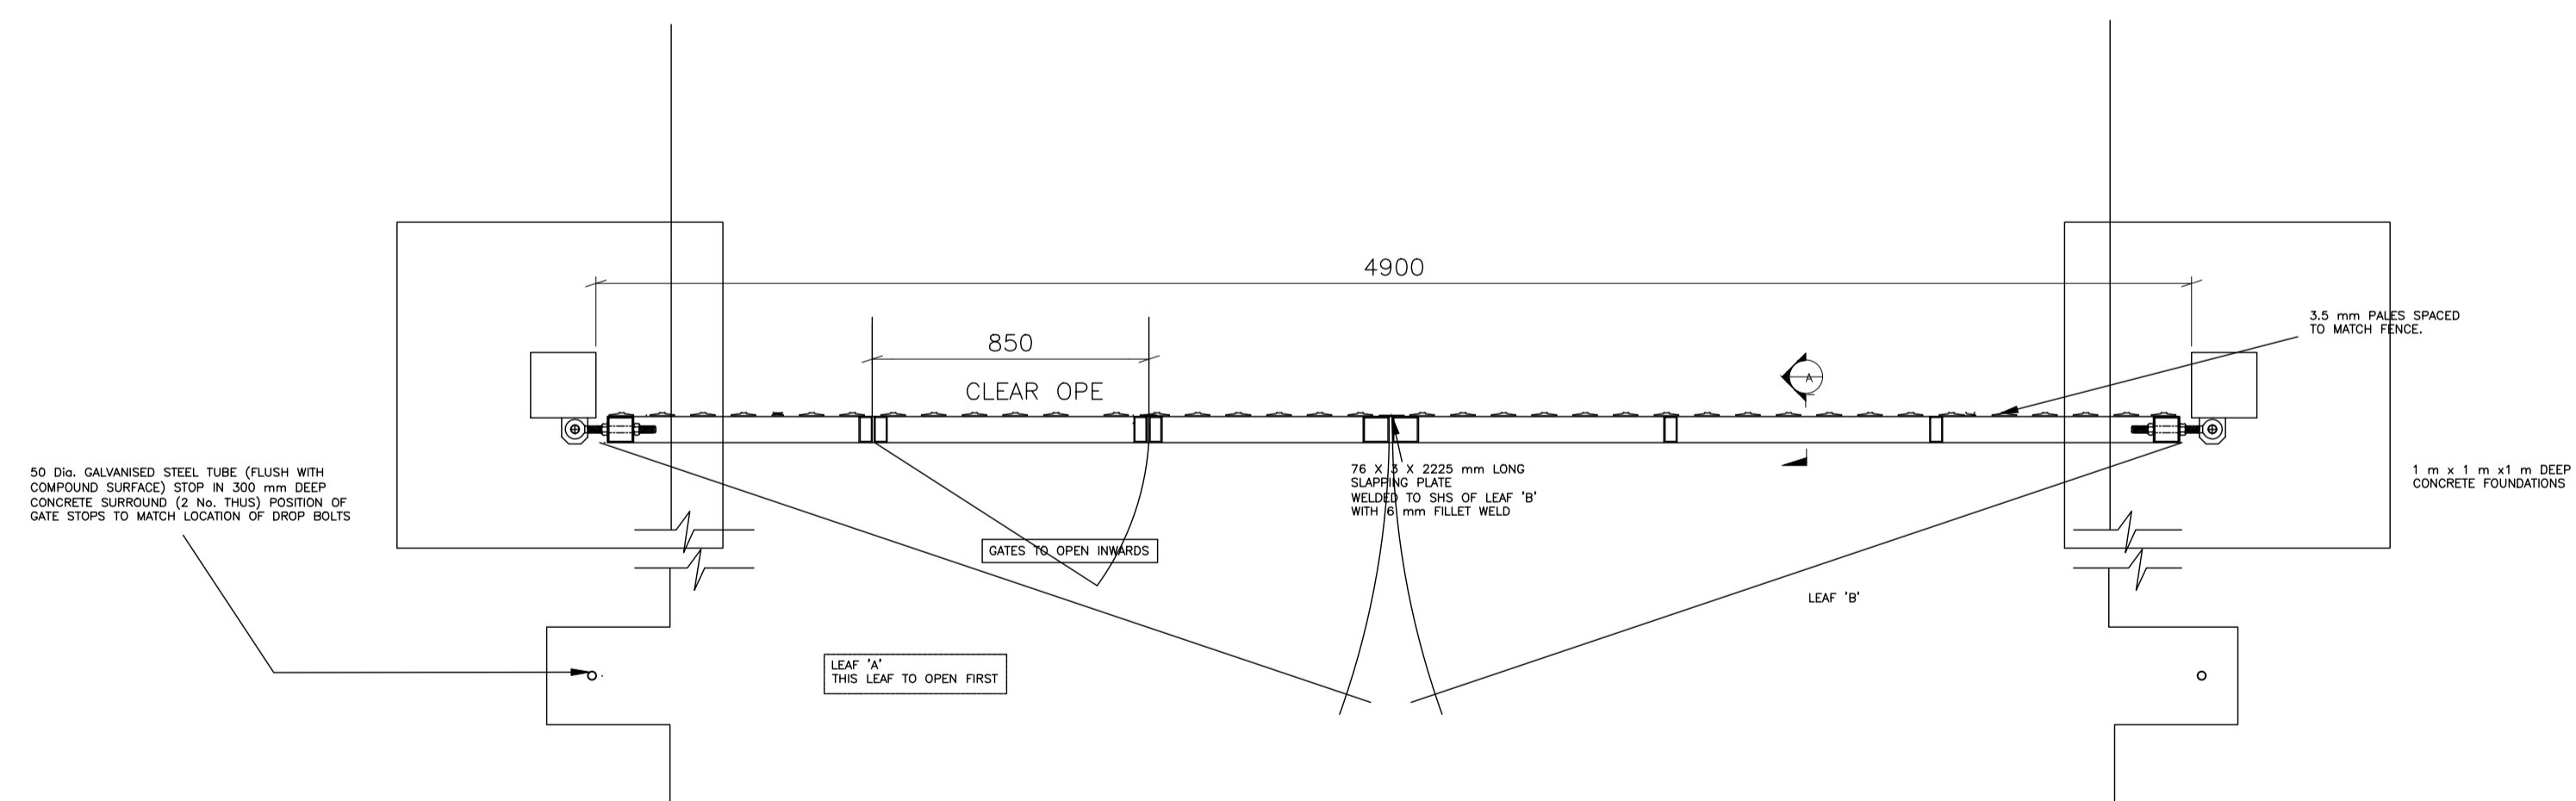

PLAN ON GATES

0	00.00.00	ISSUED FOR ...	AB	AB	AB	AB			
REV.	DATE	REVISION DESCRIPTION	DRN	PROD	VER	APP			
PURPOSE OF ISSUE - PRELIMINARY UNLESS INDICATED									
TENDER	<input checked="" type="checkbox"/>	CLIENT APPROVAL	<input checked="" type="checkbox"/>	CONSTRUCTION	<input checked="" type="checkbox"/>	AS-BUILT	<input checked="" type="checkbox"/>	REVISED	<input checked="" type="checkbox"/>
Client									
Project		North South 400 kV Interconnection Development							
Contract		N/A							
Drawing Title		Proposed Construction / Material Storage Yard Palisade Gates Detail Planning Drawing Reference - MT-009-004							
Production Unit		High Voltage Engineering							
ESB International, Stephen Court, 18-21 St. Stephen's Green, Dublin 2, Ireland. Tel: +353 (0)1 703 8000 Fax: +353 (0)1 703 8088 Email: marketing@esbi.ie Web: www.esbi.ie ESB International is a trading name of ESB Engineering & Facility Management Limited. Registered Office: as above Registered in Ireland No. 155249									
DRAWN	PRODUCED	VERIFIED	APPROVED	APPRO DATE					
JW	JW	KC	CM	DEC14					
CLIENT REF	No. of Sites		SIZE	SCALE	REV				
TC211775	1		A1	1/20					
DRAWING NUMBER		SHEET			REV				
DRAFT PE687-D141-144-001-001									