


PLAN OF PILE CAP REINFORCEMENT

Foundation Width	C (m) Min	C (m) Max
400kV SC Int	2.2	3.7
400kV SC 30	3.8	7.3
400kV SC 60	4.9	8.1
400kV SC 90	5.1	8.8

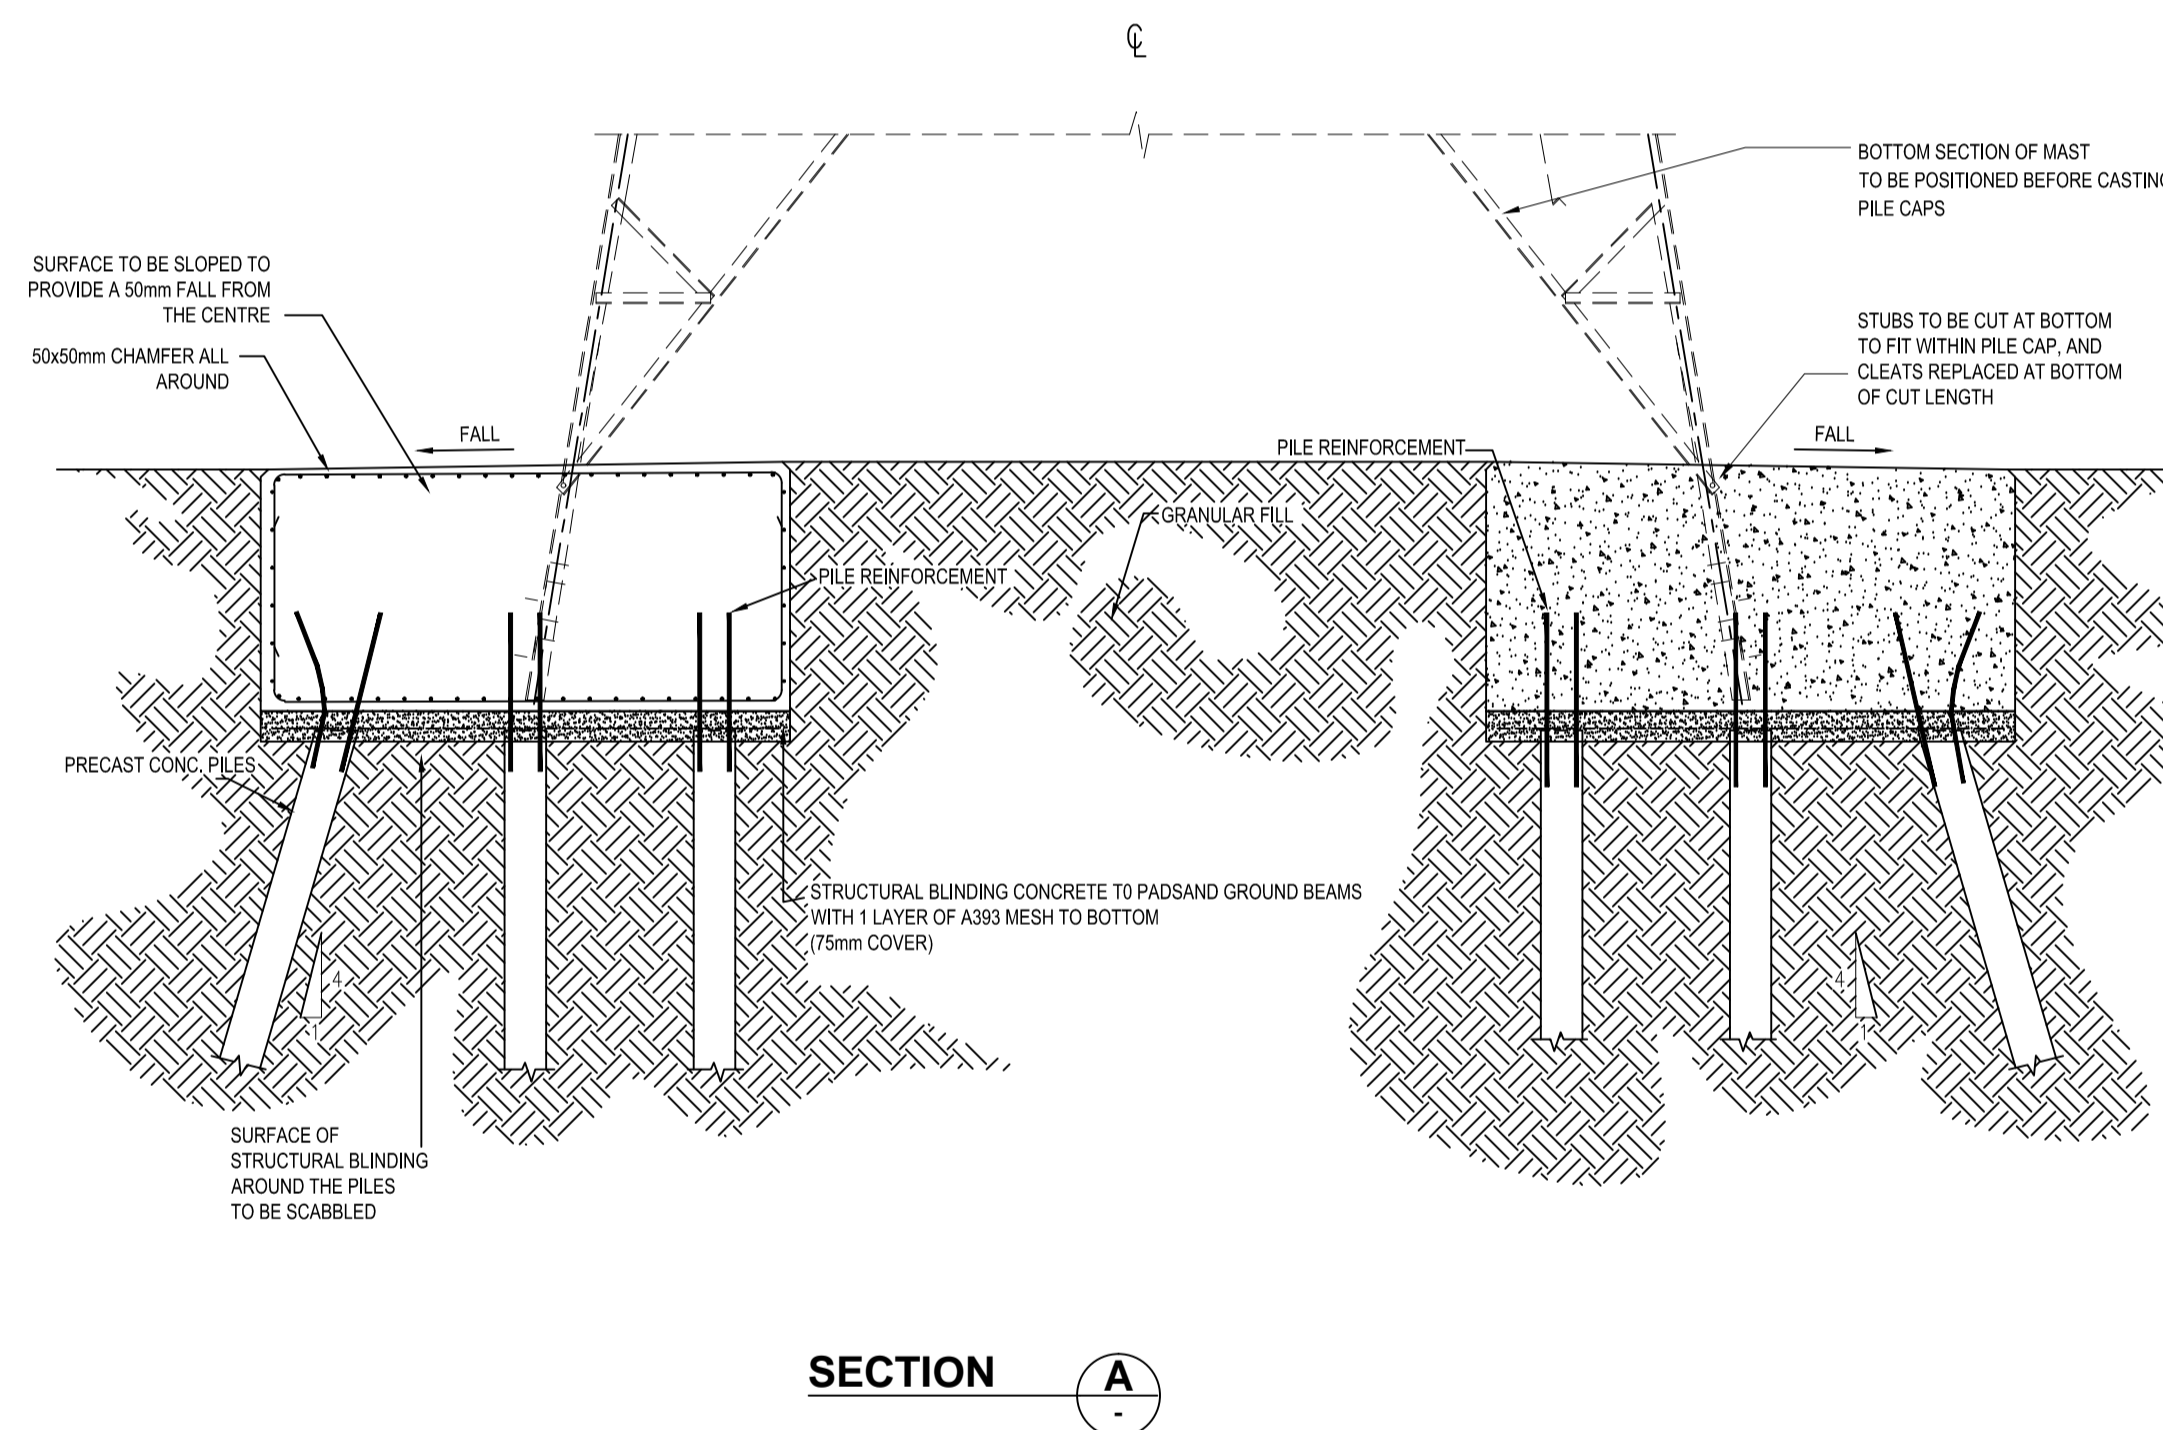

SECTION A-A

0	00.00.00	ISSUED FOR ---	AB	AB	AB	AB
REV	DATE	REVISION DESCRIPTION	DRN	PROD	VER	APP
PURPOSE OF ISSUE - PRELIMINARY UNLESS INDICATED						
TENDER	<input type="checkbox"/>	CLIENT APPROVAL	<input type="checkbox"/>	CONSTRUCTION	<input type="checkbox"/>	AS-BUILT
						REVISED
Client						
Project	North South 400kV Interconnection Development					
Contract	N/A					
Drawing Title	Typical 400kV Tower Pile Foundation Layout					
	Planning Drawing Reference - MT-007-002					
Production Unit	High Voltage Engineering					
<p>ESB International, Stephen Court, 18-21 St. Stephen's Green, Dublin 2, Ireland. Tel: +353 (0)1 703 8000 Fax: +353 (0)1 703 8088 Email: marketing@esbi.ie Web: www.esbi.ie ESB International is a trading name of ESB Engineering & Facility Management Limited. Registered Office: as above Registered in Ireland No. 155249</p>						
DRAWN	PRODUCED	VERIFIED	APPROVED	APPD DATE		
J.Walsh	J.Walsh	C.Moloney	C. Moloney	Jan 14		
CLIENT REF	TC211312	No. of Shs	2 of 3	SIZE	A1	SCALE
						1/50
DRAWING NUMBER						SHEET
DRAFT PE687-D141-135-003-003						REV