


0 50m 100m 150m 200m

LEGEND

| | | |
|---|--|---|
| Road | | Proposed 400 kV Angle Tower Location |
| Land Parcel | | Proposed 400 kV Intermediate Tower Location |
| Building | | Outer Conductor |
| Stream / River | | Centreline of Proposed Line Route |
| Townland Boundary | | Outer Conductor |
| Existing Electricity Lines | | Forestry |
| Distance to Existing Dwelling / Planning Permission within 200m of centreline (See note 4 also) | | Lake |
| Guarding Location - Temporary Works | | Geo - Directory Point |
| | | Marsh |

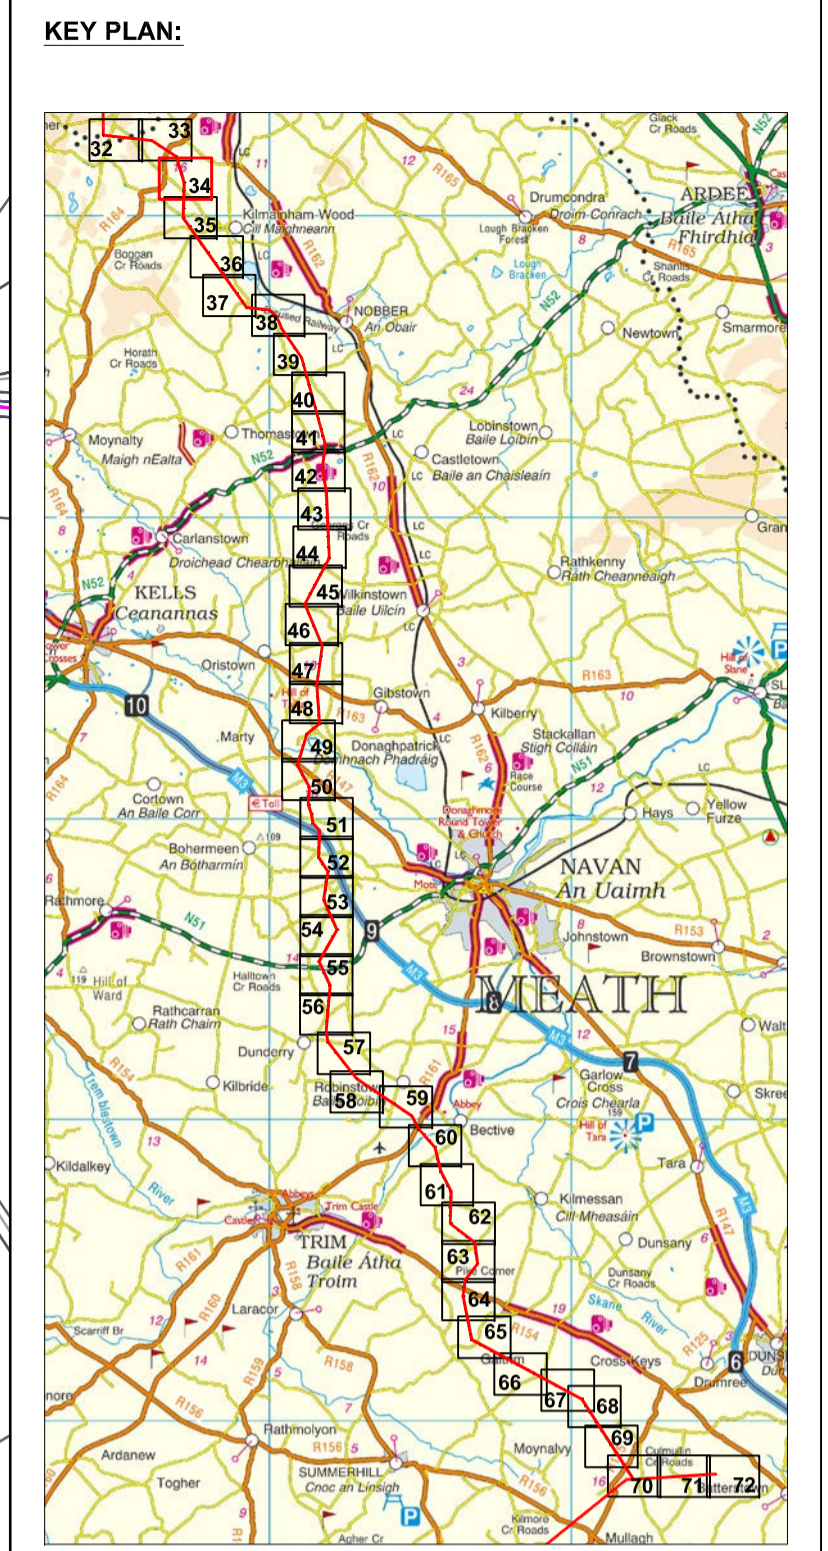

- NOTES:**
1. Transmission lines and towers not to be scaled.
 2. For details of proposed structures see structure description schedule.
 3. Figured dimensions only to be taken from this drawing.
 4. Dimensions are shown from nearest point of dwelling to the centreline of proposed line route and nearest outer conductor.
- OSI Sheet(s): 2005

DRAFT

| Rev | Date | Description | By | Chkd. |
|-----|----------|----------------|-----|-------|
| B | Dec. '14 | PLANNING ISSUE | M.N | D.G. |
| A | Jan. '14 | CLIENT ISSUE | MN | DG |

Client:

Project: **NORTH - SOUTH 400 kV INTERCONNECTION DEVELOPMENT**

Title: **MEATH STUDY AREA (MSA) 1:2,500 LINE ROUTE MAP - Sheet 34 of 72 -**

Scale @ A1: **1:2,500**

| | | |
|------------------------------|--------------------|---------------------|
| Prepared by: M. Nolan | Checked: D. Grehan | Date: December 2014 |
| Project Director: D. Grehan | | |
| Planning Dwg Ref: MT-004-034 | | |

TOBIN
Patrick J. Tobin & Co. Ltd.

TOBIN Consulting Engineers,
Block 10-4, Blanchardstown Corporate Park,
Dublin 15, Ireland.
tel: +353-(0)1-8030406
fax: +353-(0)1-8030409
e-mail: dublin@tobin.ie
www.tobin.ie

TOBIN Consulting Engineers will not be liable for any use of this document for any purpose other than that for which it was originally prepared and approved. Each user of this document is advised to verify the accuracy of the information contained therein. This document may be reproduced or transmitted in any form and by any means electronic or mechanical, including photocopying and recording, or by any information storage and retrieval system, without permission in writing from the copyright holder. No part of this document may be reproduced or transmitted in any form and by any means electronic or mechanical, including photocopying and recording, or by any information storage and retrieval system, without permission in writing from the copyright holder.

Drawing No.: **6244-2013** Revision: **B**