


KEY PLAN:

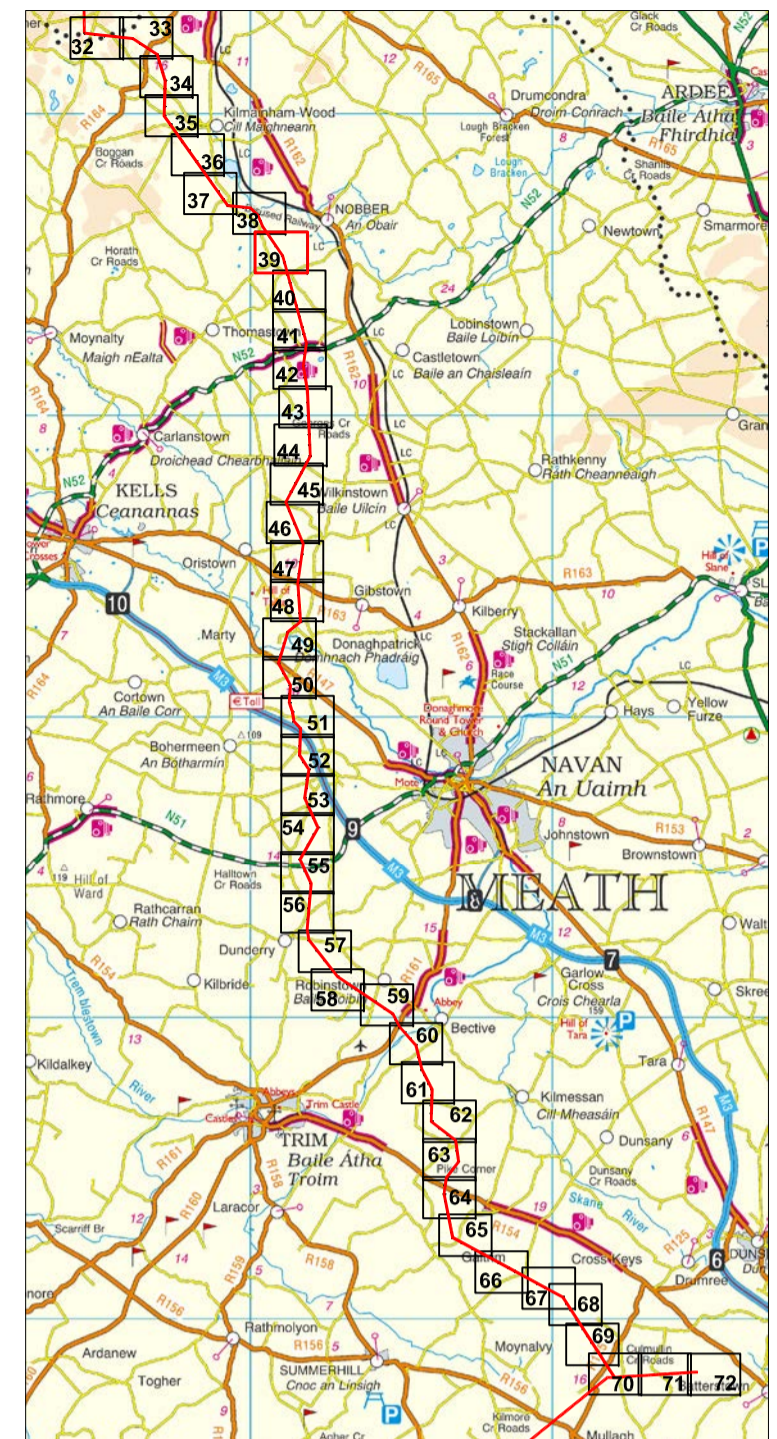

NOTES:

1. Transmission lines and towers not to be scaled.
2. For details of proposed structures see structure description schedule.
3. Figured dimensions only to be taken from this drawing.
4. Dimensions are shown from nearest point of dwelling to the centreline of proposed line route and nearest outer conductor.

OSI Sheet(s): 2065, 2124

DRAFT

Rev	Date	Description	By	Chkd.
B	Dec. '14	PLANNING ISSUE	M.N	D.G.
A	Jan. '14	CLIENT ISSUE	MN	DG

Client:

Project:
NORTH - SOUTH 400 kV
INTERCONNECTION DEVELOPMENT

Title:
MEATH STUDY AREA (MSA)
1:2,500 LINE ROUTE MAP
- Sheet 39 of 72 -

Scale @ A1: 1:2,500
Prepared by: M. Nolan
Checked: D. Grehan
Date: December 2014
Project Director: D. Grehan
Planning Dwg Ref: MT-004-039

Patrick J. Tobin & Co. Ltd.
TOBIN Consulting Engineers,
Block 10-4, Blanchardstown Corporate Park,
Dublin 15, Ireland.
tel: +353-(0)1-8030406
fax: +353-(0)1-8030409
e-mail: dublin@tobin.ie
www.tobin.ie

TOBIN Consulting Engineers will not be liable for any use of this document for any purpose other than that for which it was originally prepared and intended. Engineers and/or other persons who have been named in this document as authors, drafters, or copyright holders, no part of this document may be reproduced or transmitted in any form and no document shall not be relied upon by any party for any purpose.
Drawing No.: 6244-2018
Revision: **B**