


KEY PLAN:

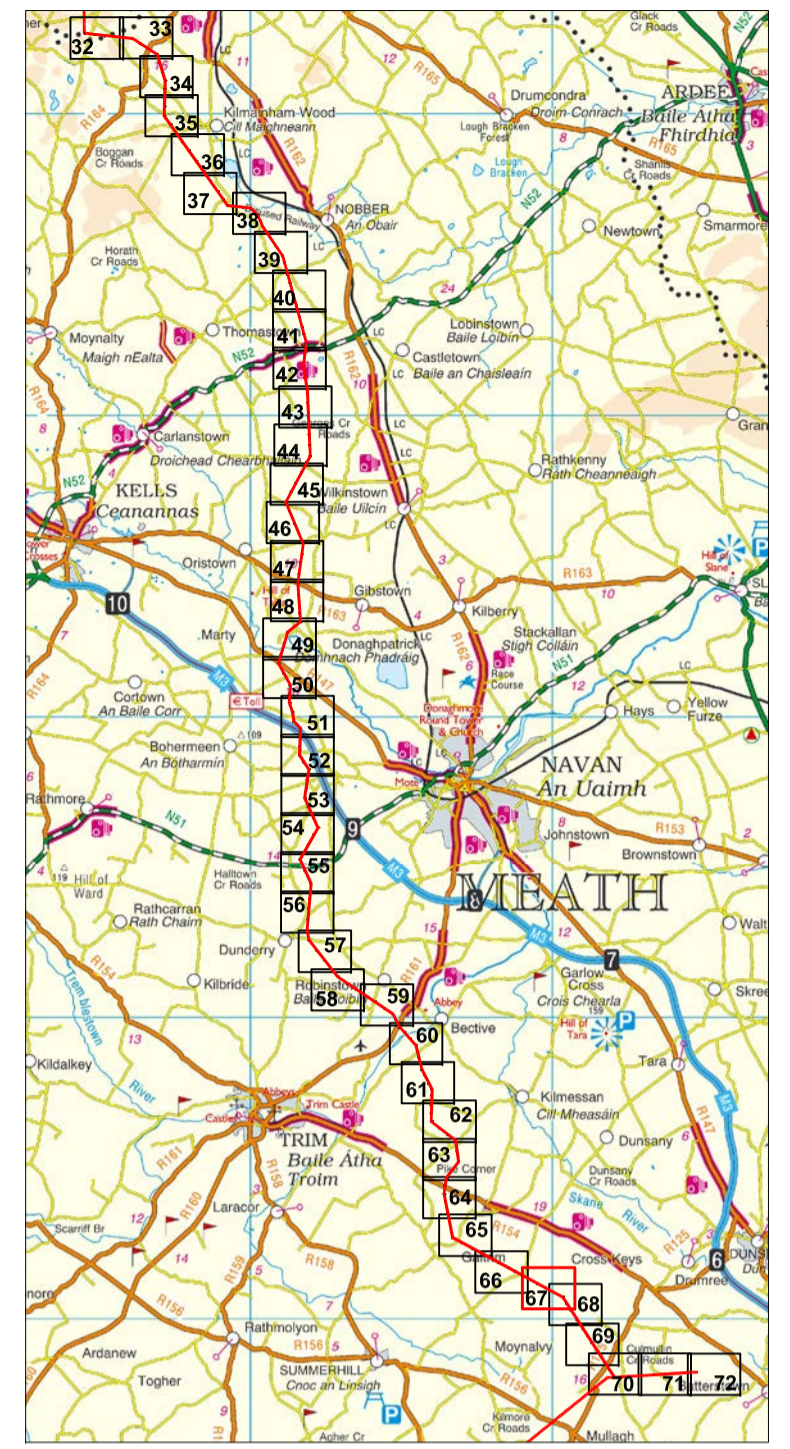

- NOTES:
1. Transmission lines and towers not to be scaled.
  2. For details of proposed structures see structure description schedule.
  3. Figured dimensions only to be taken from this drawing.
  4. Dimensions are shown from nearest point of dwelling to the centreline of proposed line route and nearest outer conductor.
- OSI Sheet(s): 2850

**DRAFT**

Rev	Date	Description	By	Chkd.
B	Dec. '14	PLANNING ISSUE	M.N	D.G.
A	Jan. '14	CLIENT ISSUE	MN	DG

Client:

Project:  
NORTH - SOUTH 400 kV  
INTERCONNECTION DEVELOPMENT

Title:  
MEATH STUDY AREA (MSA)  
1:2,500 LINE ROUTE MAP  
- Sheet 67 of 72 -

Scale @ A1: 1:2,500  
Prepared by: M. Nolan  
Checked: D. Grehan  
Date: December 2014  
Project Director: D. Grehan  
Planning Dwg Ref: MT-004-067

TOBIN Consulting Engineers,  
Block 10-4, Blanchardstown Corporate Park,  
Dublin 15, Ireland.  
tel: +353-(0)1-8030406  
fax: +353-(0)1-8030409  
e-mail: dublin@tobin.ie  
www.tobin.ie

TOBIN Consulting Engineers will not be liable for any use of this document for any purpose other than that for which it was originally prepared and intended. Engineers, as copyright holder, no part of this document may be reproduced or transmitted in any form and the document shall not be relied upon by any party for any purpose.

Drawing No.: 6244-2046  
Revision: **B**