


KEY PLAN:

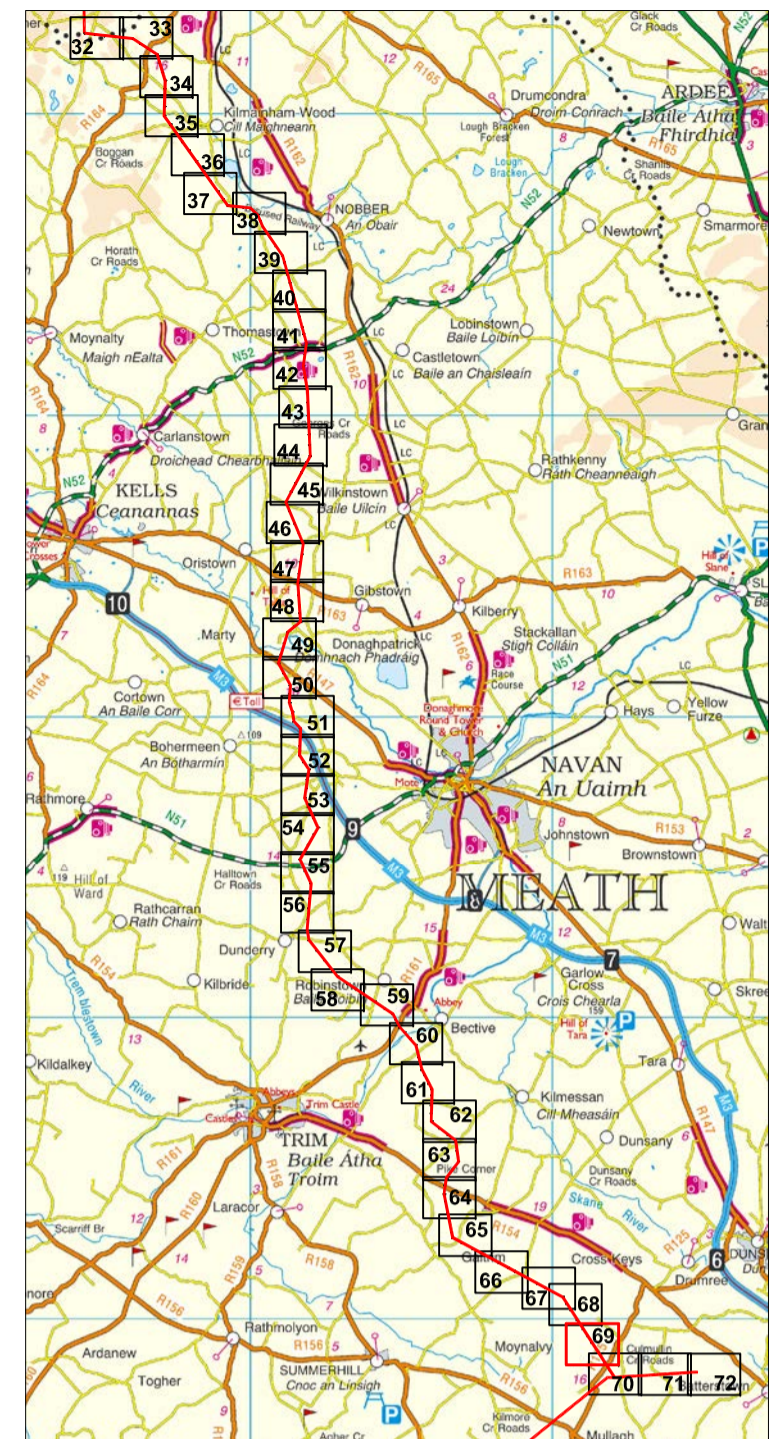

- NOTES:
1. Transmission lines and towers not to be scaled.
 2. For details of proposed structures see structure description schedule.
 3. Figured dimensions only to be taken from this drawing.
 4. Dimensions are shown from nearest point of dwelling to the centreline of proposed line route and nearest outer conductor.
- OSI Sheet(s): 2918, 2919

DRAFT

Rev	Date	Description	By	Chkd.
B	Dec. '14	PLANNING ISSUE	M.N	D.G.
A	Jan. '14	CLIENT ISSUE	MN	DG

Client:

Project:
NORTH - SOUTH 400 kV
INTERCONNECTION DEVELOPMENT

Title:
MEATH STUDY AREA (MSA)
1:2,500 LINE ROUTE MAP
- Sheet 69 of 72 -

Scale @ A1: 1:2,500

Prepared by:	Checked:	Date:
M. Nolan	D. Grehan	December 2014
Project Director:	D. Grehan	
Planning Dwg Ref:	MT-004-069	

Patrick J. Tobin & Co. Ltd.
TOBIN Consulting Engineers,
Block 10-4, Blanchardstown Corporate Park,
Dublin 15, Ireland.
tel: +353-(0)1-8030406
fax: +353-(0)1-8030409
e-mail: dublin@tobin.ie
www.tobin.ie

Drawing No.:	6244-2048	Revision:	B
--------------	-----------	-----------	---