



SECTION A-A  
SCALE 1:100

**WORKING DRAFT** ARUP

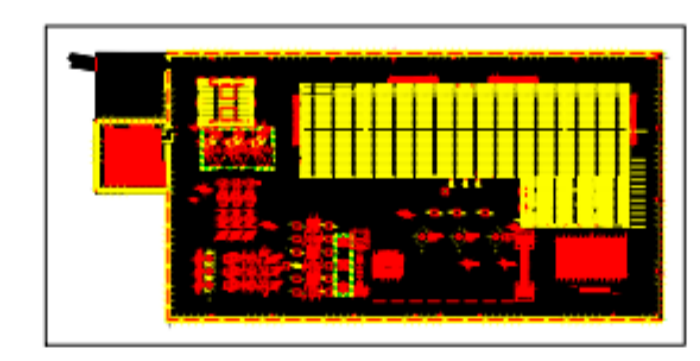

OVERALL SITE LAYOUT (MAIN SITE KEY)  
1:2000

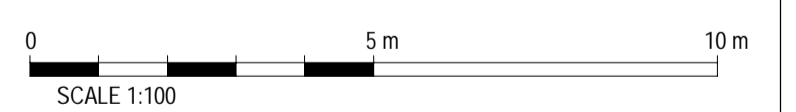

**PROPOSED EXTERNAL FINISHES**

- ① RAL 7016 ANTHRACITE GREY (FOR BUILDING ELEMENTS VIEWED PREDOMINANTLY AGAINST RURAL BACKDROP)
- ② RAL 1805005 MERLIN GREY (FOR BUILDING ELEMENTS VIEWED PREDOMINANTLY AGAINST RURAL BACKDROP)
- ③ RAL 080 7005 GOOSEWING GREY (FOR BUILDING UPPER PORTIONS OF THE SOUTHERN ELEVATIONS WHICH MAY BE SEEN AGAINST THE SKY WITH VIEWS FROM THE SOUTH)

01	17/02/20	MAC	-	-
	21/01/20	RD	-	-
Rev	Date	By	Chkd	Appd



One Albert Quay  
Cork, Ireland  
Tel +353 (0)21 422 3000  
www.arup.com



Client  
**GreenLink Interconnector**

Drawing Title  
**ALTERNATIVE 1  
CONTROL ROOM & CONVERTER  
BUILDING SECTION**

Scale of A1	
Role	Civil
Sustainability	Planning
Arup Job No	Rev
C-BD-203	01
Name	