


Section A-A
Refer to drawing C-BLF-003
Scale 1:200

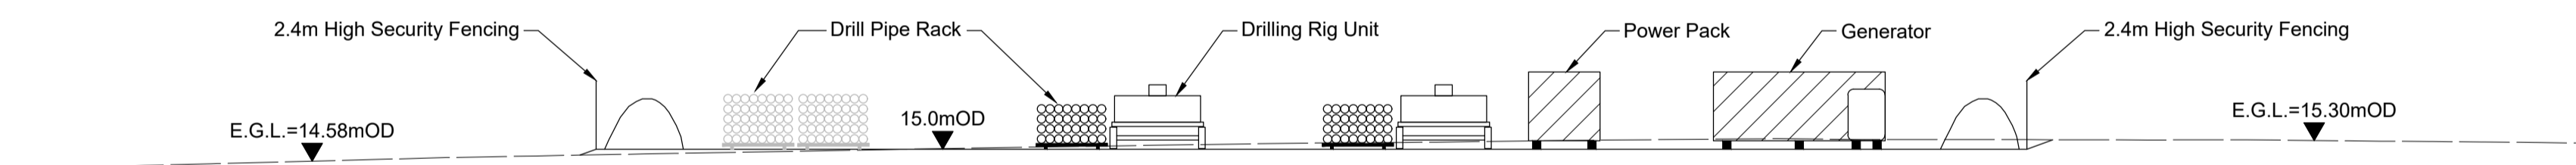


Section B-B
Refer to drawing C-BLF-003
Scale 1:200

WORKING DRAFT ARUP

Notes

1. All dimensions in metres unless noted otherwise.
2. Do not scale, use figured dimensions only.
3. Drawings for planning purposes only, not for bid or construction.
4. Land levels shown relate to Ordnance Datum Malin Head unless otherwise noted.
5. Coordinates shown are to Irish Transverse Mercator in metres.

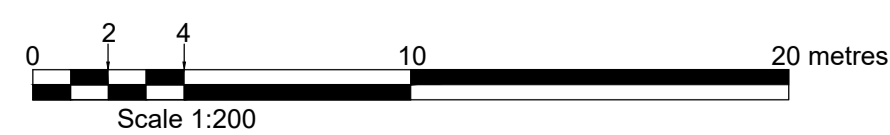

PL2	10/06/20	EG	SOS	EJL
Issued for Planning				
PL1	13/03/20	SB	MM	EJL
Issued for Planning				
Rev	Date	By	Chkd	Appd

ARUP
One Albert Quay
Cork, Ireland
Tel +353 (0)21 422 3200
www.arup.com



Client
Greenlink Interconnector

Drawing Title
Baginbun Landfall Sections

Scale at A1 1:200	
Role	Civil
Suitability	Planning
Arup Job No	Rev
246369	PL2
Name	
C-BLF-005	