


**HVDC SINGLE CIRCUIT ROAD TRENCH  
RAILWAY CROSSING AT GREAT ISLAND**  
SCALE 1:25

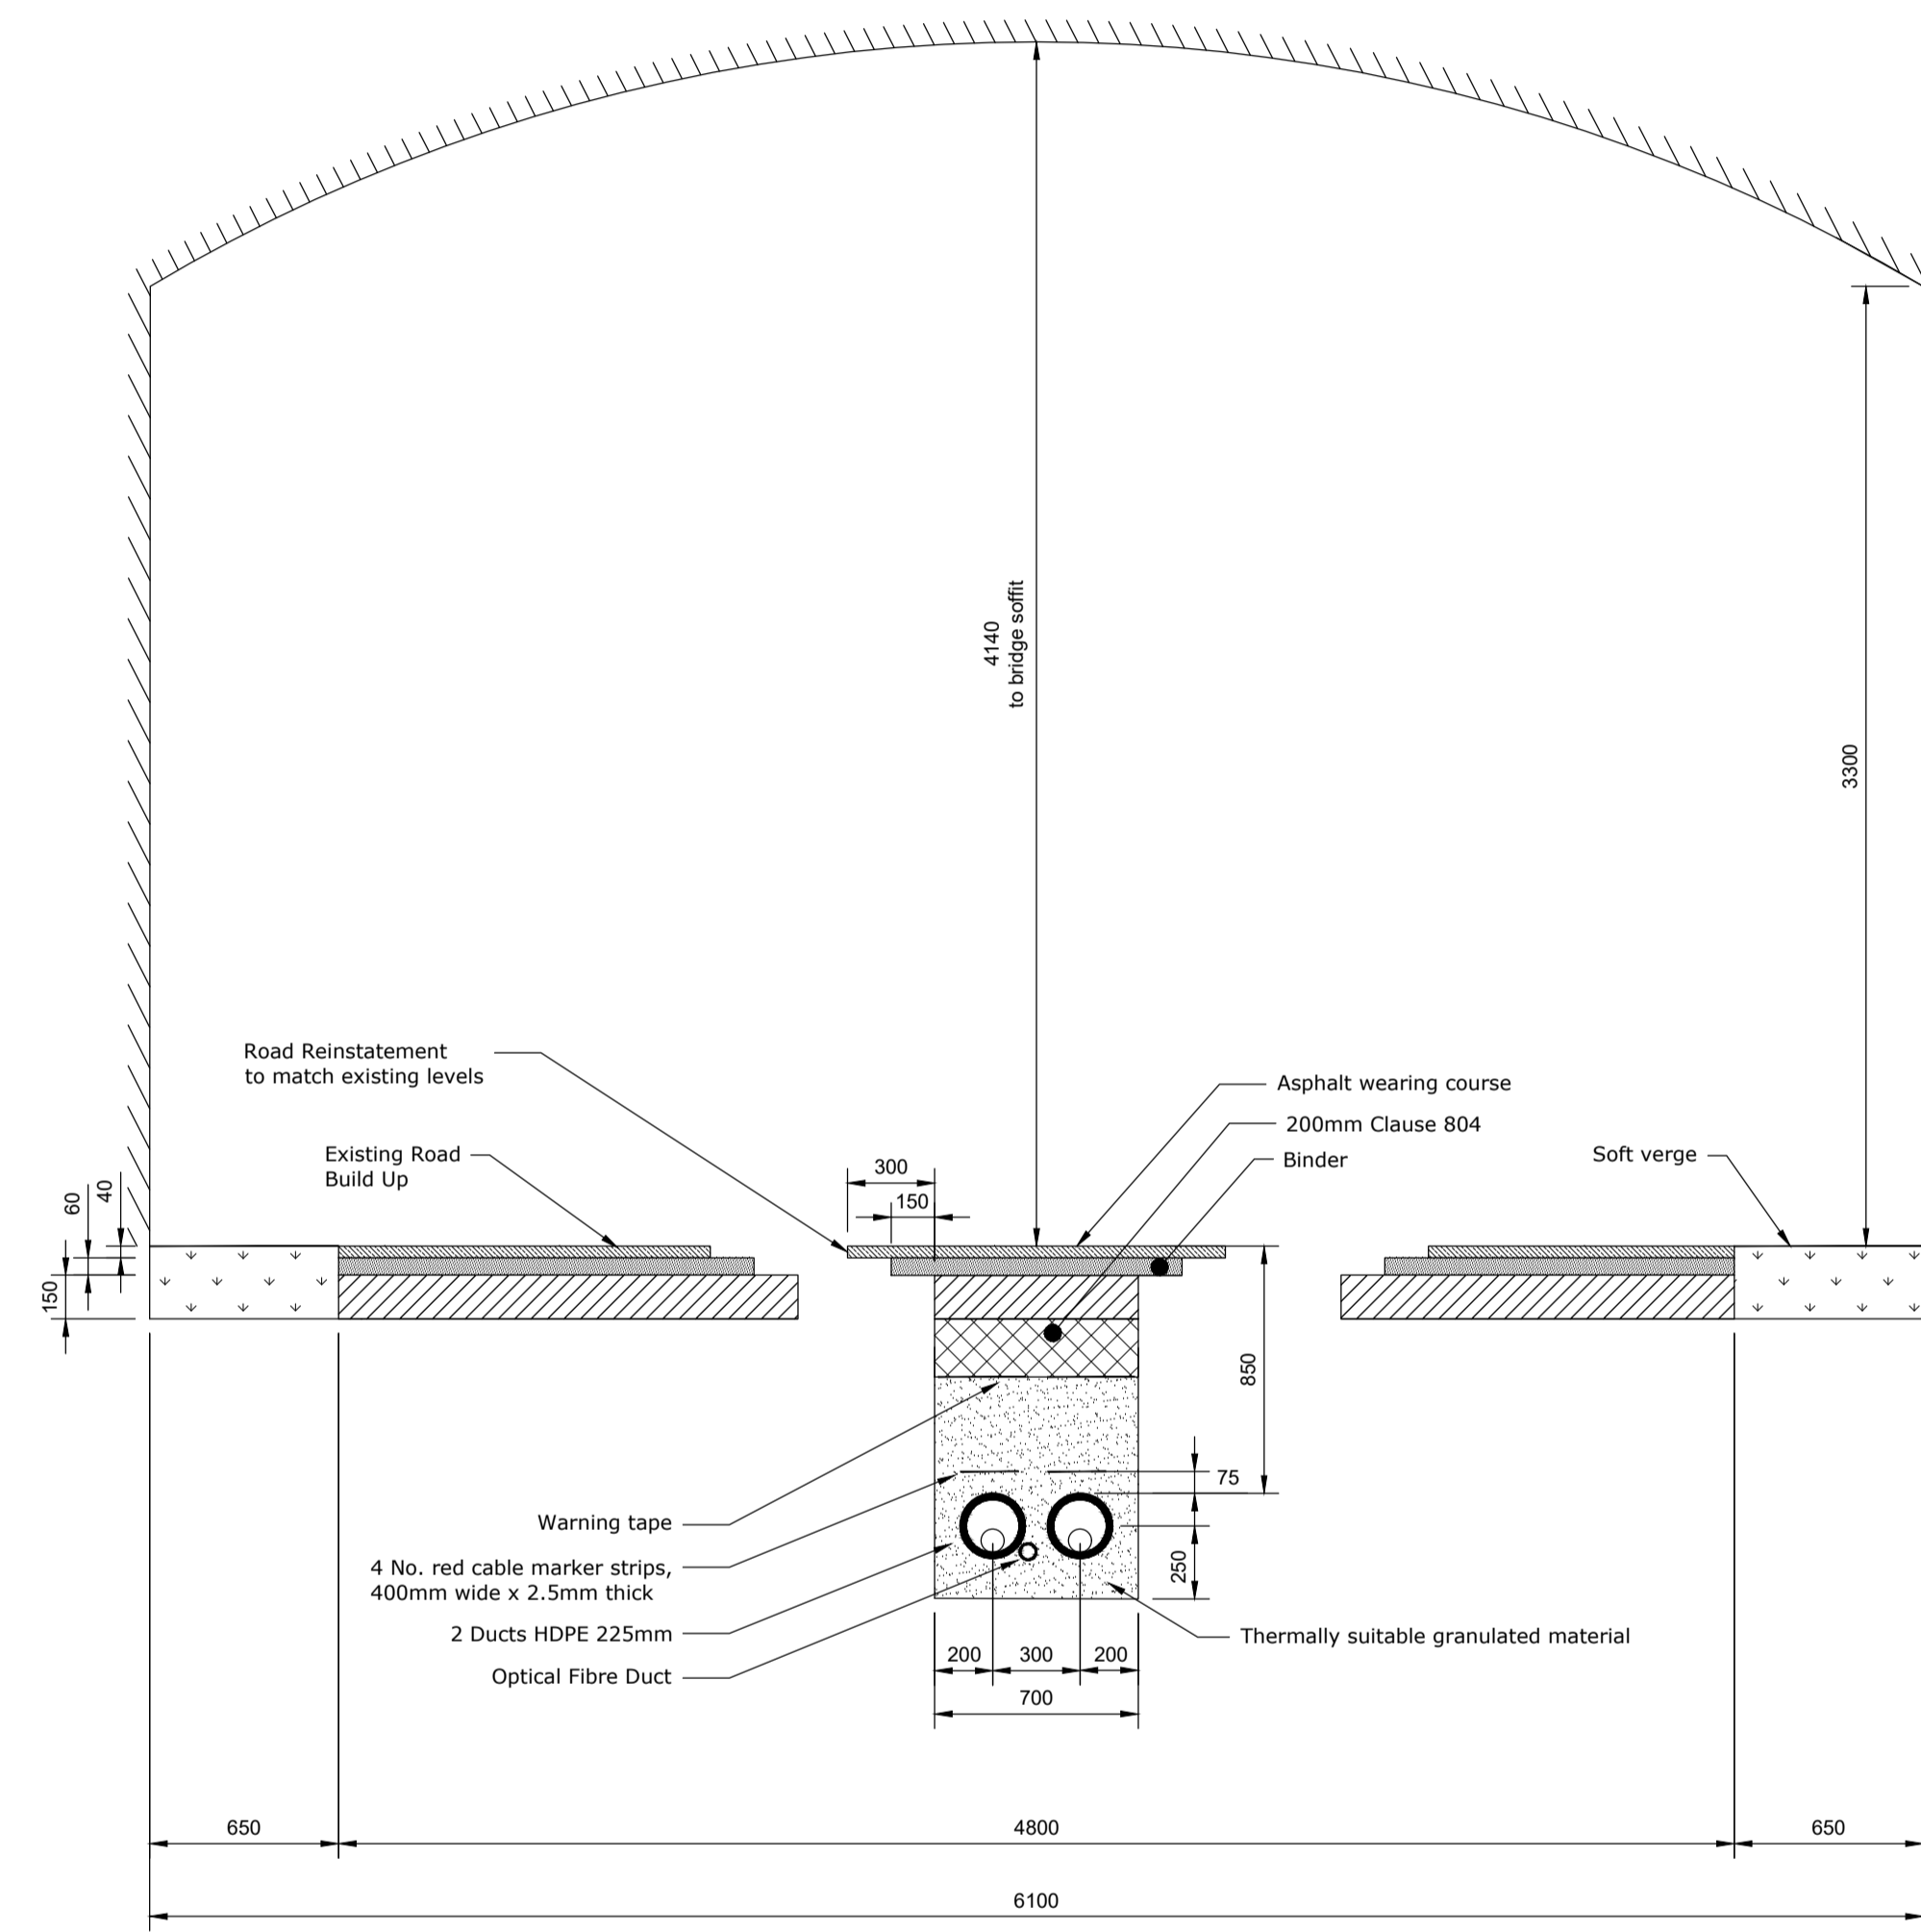

**HVDC SINGLE CIRCUIT ROAD TRENCH  
RAILWAY CROSSING AT DUNBRODY**  
SCALE 1:25

**WORKING DRAFT** ARUP

PL2	10/06/20	SB	SOS	EJL
Issued for Planning				
PL1	13/03/20	SB	MM	EJL
Issued for Planning				
Rev	Date	By	Chkd	Appd



Client  
GreenLink Interconnector

Project Title  
HV AC Grid Connection  
Railway Crossing Details

Scale at A1	1:25
Role	Civil
Suitability	Planning
Anup Job No	246369
Name	C-RC-001
Rev	PL2