


PLAN OF PILE CAP REINFORCEMENT

Foundation Width	C (m) Min	C (m) Max
400kV SC Int	2.2	3.7
400kV SC 30	3.8	7.3
400kV SC 60	4.9	8.1
400kV SC 90	5.1	8.8

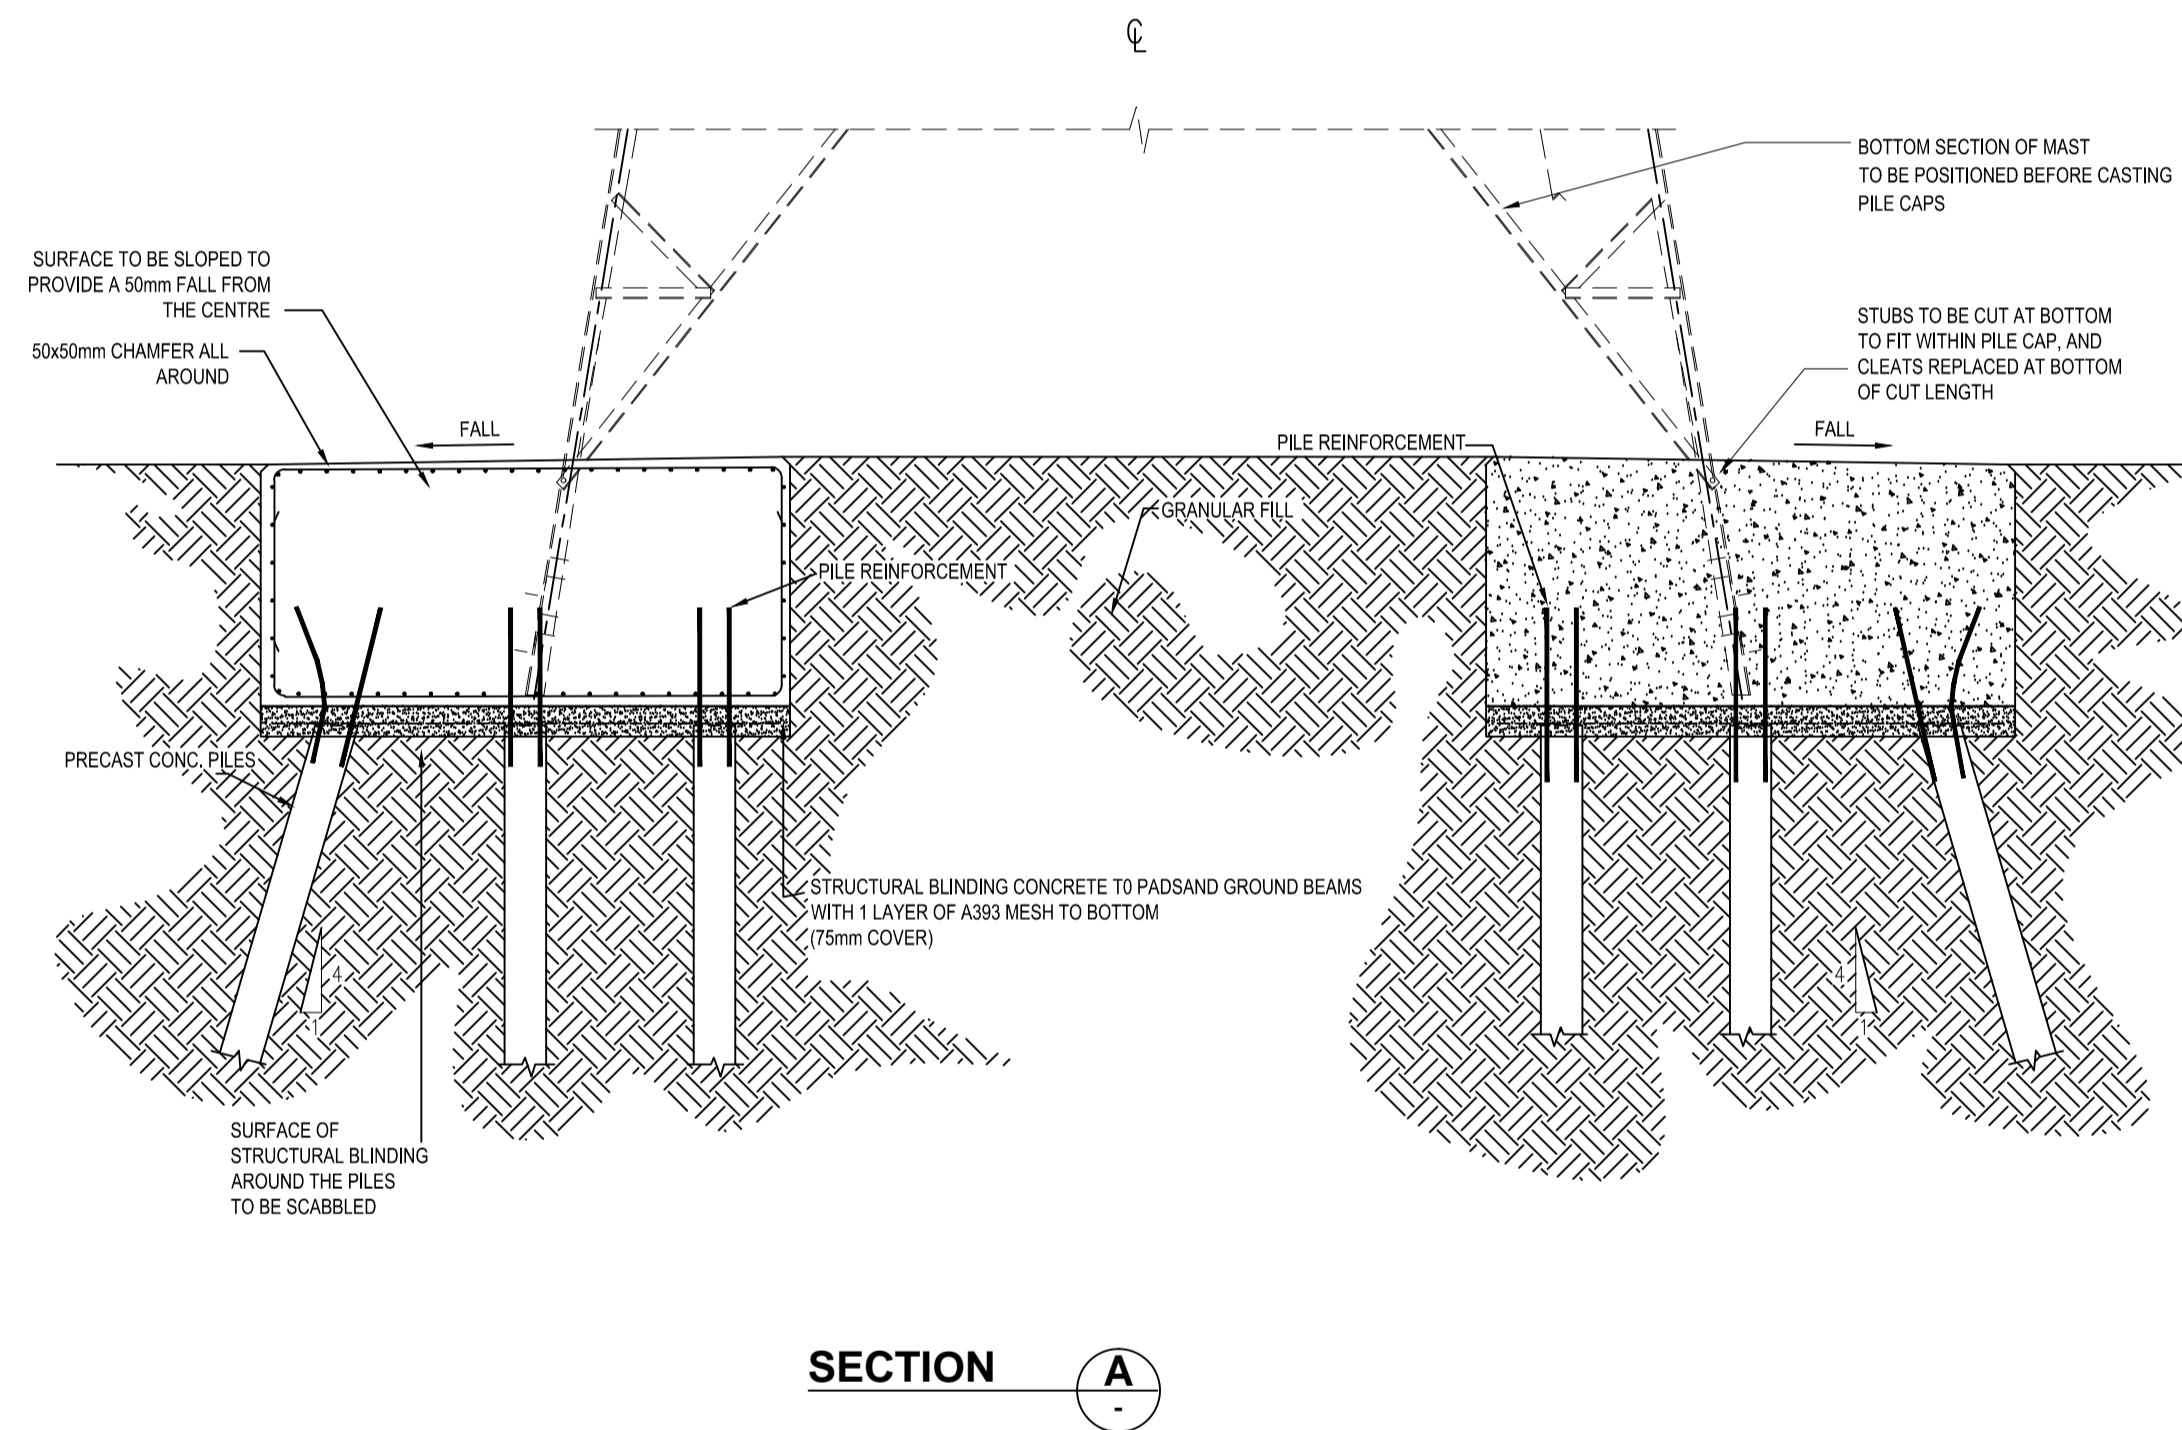

SECTION A-A

**DRAFT**

0	00.00.00	ISSUED FOR ---	AB	AB	AB	AB
REV	DATE	REVISION DESCRIPTION	DRN	PROJ	VER	APP
PURPOSE OF ISSUE - PRELIMINARY UNLESS INDICATED						
TENDER	<input type="checkbox"/>	CLIENT APPROVAL	<input type="checkbox"/>	CONSTRUCTION	<input type="checkbox"/>	AS-BUILT
	<input type="checkbox"/>		<input type="checkbox"/>		<input type="checkbox"/>	REVISED
Client						
Project	North South 400kV Interconnection Development					
Contract	N/A					
Drawing Title	Typical 400kV Tower Pile Foundation Layout					
	Planning Drawing Reference - MT-007-002					
Production Unit	High Voltage Engineering					
<p><b>ESB International</b>, Stephen Court, 18-21 St. Stephen's Green, Dublin 2, Ireland. Tel: +353 (0)1 703 8000 Fax: +353 (0)1 703 8088          Email: marketing@esbi.ie Web: www.esbi.ie          ESB International is a trading name of ESB Engineering &amp; Facility Management Limited.          Registered Office: as above Registered in Ireland No. 155249</p>						
DRAWN	PRODUCED	VERIFIED	APPROVED	APPD DATE		
J.Walsh	J.Walsh	C.Moloney	C. Moloney	Jan 14		
CLIENT REF	TC211312	No. of Shs	2 of 3	SIZE	A1	SCALE
						1/50
DRAWING NUMBER				SHEET REV		
PE687-D141-135-003-003						

COPYRIGHT © ESB ENGINEERING & FACILITY MANAGEMENT LIMITED.  
 All rights reserved. No part of this work may be modified or reproduced or copied in any form or by any means - graphic, electronic or mechanical, including photocopying, recording, taping or information-and-retrieval system, or used for any purpose other than its designated purpose, without the written permission of ESB Engineering & Facility Management Ltd.